


DO NOT SCALE

Notes:

- This drawing must be printed in colour.
- The drawing shall only be used for the intended purpose it has been issued for which is for outline/illustrative design for a TWAO application.
- Existing information is based on the OS Mastermap Topography Layer or Topographical surveys where available.
- All linear dimensions shown on plan are in metres unless otherwise indicated, and measurements must not be scaled from the drawing.

Key:

- Site Extents Boundary
- Existing Public Right of Way - Footpath
- Existing Public Right of Way - Bridleway
- Existing Permissive Footpath

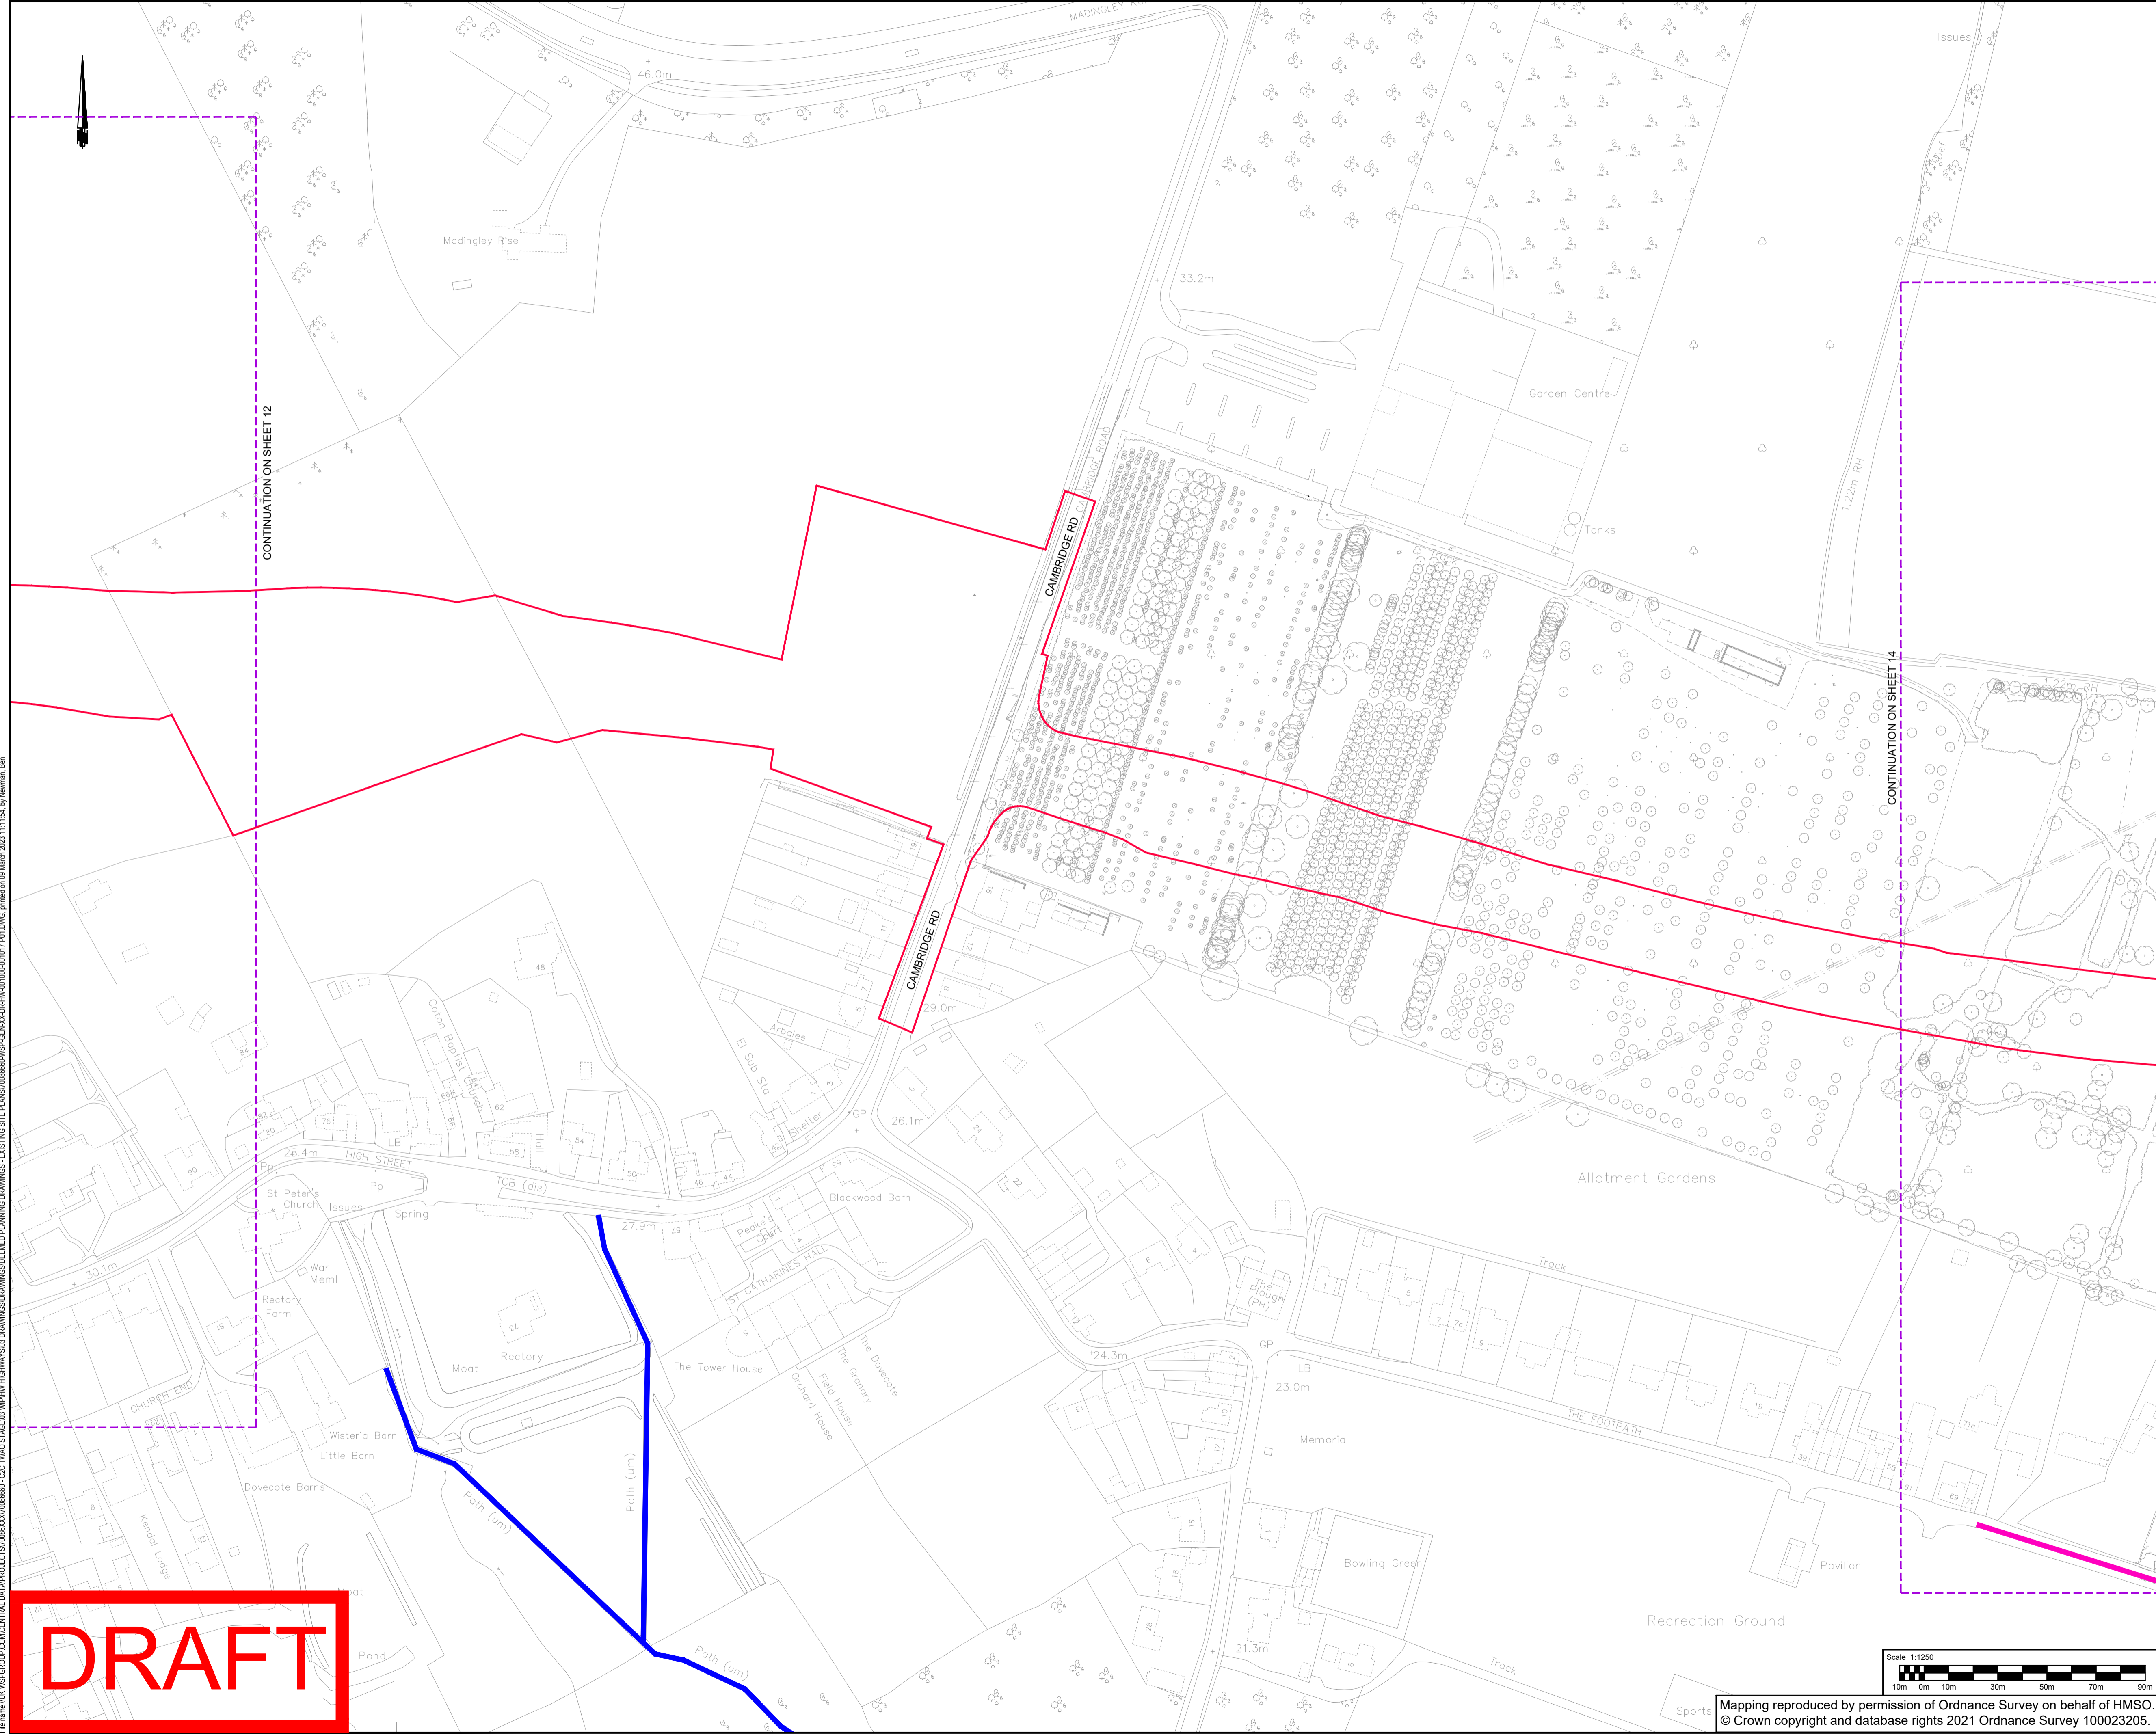

CONTINUATION ON SHEET 12

CONTINUATION ON SHEET 14

P01	08/03/2023	DH	FIRST ISSUE				
REV	DATE	BY	DESCRIPTION			CHK	APP

DRAWING STATUS:	S2 - FOR INFORMATION
-----------------	----------------------

62-64 Hills Road, Cambridge, CB2 1LA, UK
T+ 44 (0) 1223 558 050, F+ 44 (0) 1223 558 051
wsp.com

CLIENT:	GREATER CAMBRIDGE PARTNERSHIP
---------	-------------------------------

ARCHITECT:	
------------	--

SITE PROJECT:	C2C TWAO STAGE
---------------	----------------

TITLE:	DEEMED PLANNING DRAWINGS EXISTING SITE PLANS (SHEET 13 OF 17)
--------	---------------------------------------------------------------------

SCALE @ A1:	1:1250	CHECKED:	BN	APPROVED:	BN		
PROJECT NO:	70086660	DESIGNED:	JS	DRAWN:	DH	DATE:	March 23

DRAWING No:	70086660-WSP-GEN-XX-DR-HW-001013	REV:	P01
-------------	----------------------------------	------	-----

DRAFT



Mapping reproduced by permission of Ordnance Survey on behalf of HMSO. © Crown copyright and database rights 2021 Ordnance Survey 100023205.

© WSP UK Ltd

File: c:\wsp\group\cam\central_data\project\70086660\c2c_twa0_stage\03_mph\hw_highways\03_drawings\drawings\generated\planning\drawings_existing_site_plans\0000001011\p01.dwg, printed on 09 March 2023 11:11:54, by Heeman, Ben