


- NOTES**
- DO NOT SCALE FROM THIS DRAWING.
 - ALL DIMENSIONS ARE IN METRES UNLESS OTHERWISE STATED.
 - THIS LAYOUT SHALL NOT BE USED FOR CONSTRUCTION.
 - FOR SITE CLEARANCE DETAILS, REFER TO DRAWING NO. 5215547-ATK-HSC-ROBW-DR-CH-000001.
 - FOR TYPICAL CROSS-SECTIONS, REFER DRAWING NO. 5215547-ATK-HPV-ROBW-DR-CH-000001.
 - PROPOSED KERBS TO TIE-IN WITH EXISTING LEVEL.
 - FOR TRAFFIC SIGNS & ROAD MARKINGS DETAILS, REFER TO DRAWING NO. 5215547-ATK-HSN-ROBW-DR-CH-000001.
 - PROPOSED TRAFFIC SIGNS AND ROAD MARKINGS TYPES / COLOURS & DIMENSIONS SHALL BE IN ACCORDANCE WITH TSRGD 2016 AND SUBSEQUENT AMENDMENTS.
 - LIGHTING & TRAFFIC SIGNAL PROPOSAL TO BE FINALISED AT DETAILED DESIGN STAGE.

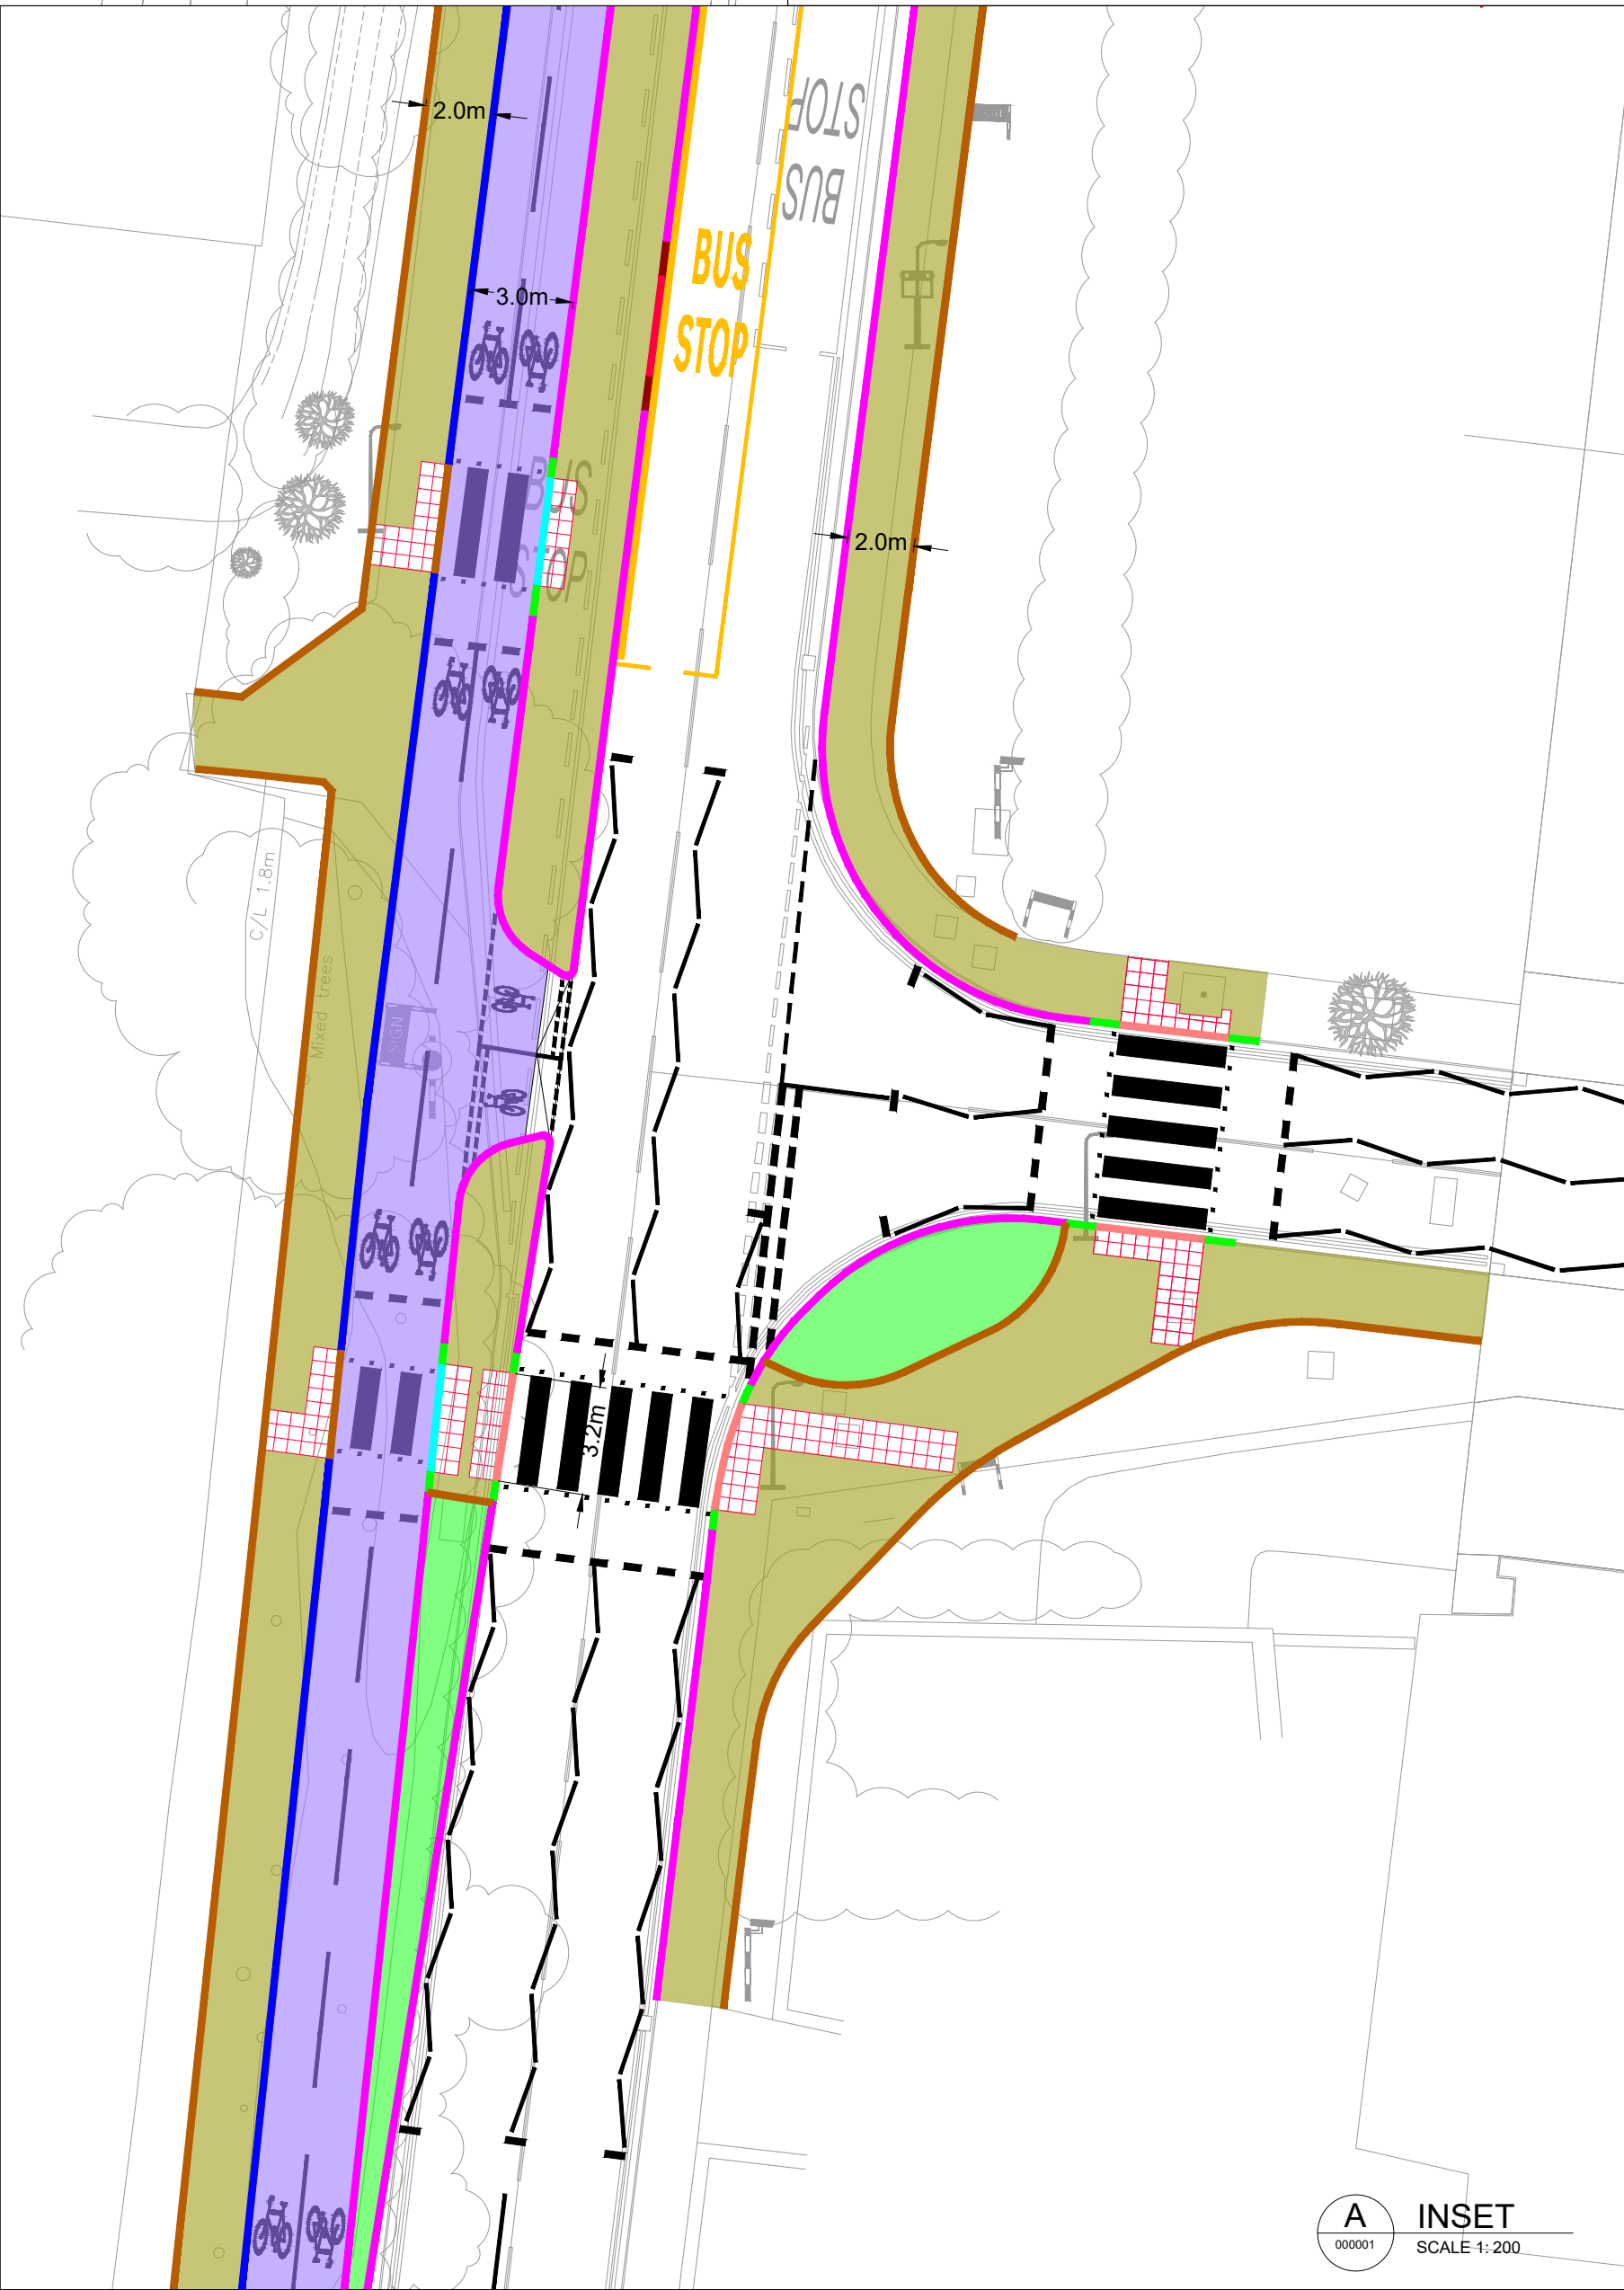

SAFETY, HEALTH AND ENVIRONMENTAL INFORMATION				
In addition to the hazards/risks normally associated with the types of work detailed on this drawing, note the following significant residual risks (Reference shall also be made to the design hazard log).				
Construction				
Potential discovery of Asbestos Containing Materials (ACMs), Contaminated soil, Existing ditches and swales adjacent to carriageway				
Maintenance / Cleaning				
None				
Use				
None				
Decommissioning / Demolition				
None				
P01	SA	KM	AC	15/03/23
For RSA1 submission				
P02	SA	KM	AC	03/04/23
Preliminary design submission				
C01	SA	KM	AC	21/07/23
Updated preliminary design submission				
Rev	Drawn / Des	Checked	Approved	Date
Description				
Drawing Status				Suitability
APPROVED - PUBLISHED				A1
ATKINS Member of the SNC-Lavalin Group				
Epsom Gateway Ashley Avenue Epsom Surrey KT18 5AL Tel: +44 (0) 1372 726140 Fax: +44 (0) 1372 740055 www.atkinsglobal.com				
Copyright © Atkins Limited (2022)				
Client				
 GREATER CAMBRIDGE PARTNERSHIP Growing and sharing prosperity Delivering our City Deal				
Project Title				
GCP Sawston Greenway				
Drawing Title				
GENERAL ARRANGEMENT ROBINSON WAY TO FRANCIS CRICK AVENUE (SCHEME 2)				
Scale	Designed / Drawn	Checked	Approved	Authorised
1:1000	SA	KM	AC	AW
Original Size	Date	Date	Date	Date
A1	13/07/23	13/07/23	14/07/23	21/07/23
Drawing Number	Project	Originator	Volume	Job No.
5215547	ATK	HGN	ROBW	5215547
DR	CH		000001	Revision
				C01
Location	Type	Role	Number	