



NOTE:  
ALL DIMENSIONS ARE GIVEN IN METERS, UNLESS STATED OTHERWISE

KEYS:

- SCHEME BOUNDARY
- RETAINED ROAD MARKINGS
- RETAINED DOUBLE YELLOW LINE
- PROPOSED PARKING BAY MARKING
- PROPOSED DOUBLE YELLOW LINE
- PARKING BAY MARKING TO BE REMOVED
- DOUBLE YELLOW LINE TO BE REMOVED
- EXISTING ACCESS

P01	12-09-2022	AK/NTR	FOR INFORMATION	DG	OM
REV	DATE	BY	DESCRIPTION	CHK	APP

DRAWING STATUS: **S2 - FOR INFORMATION**

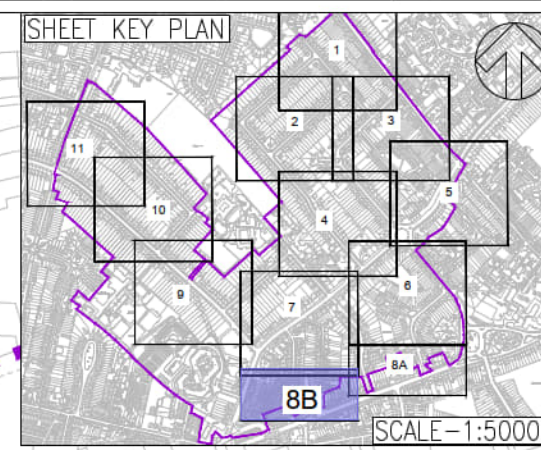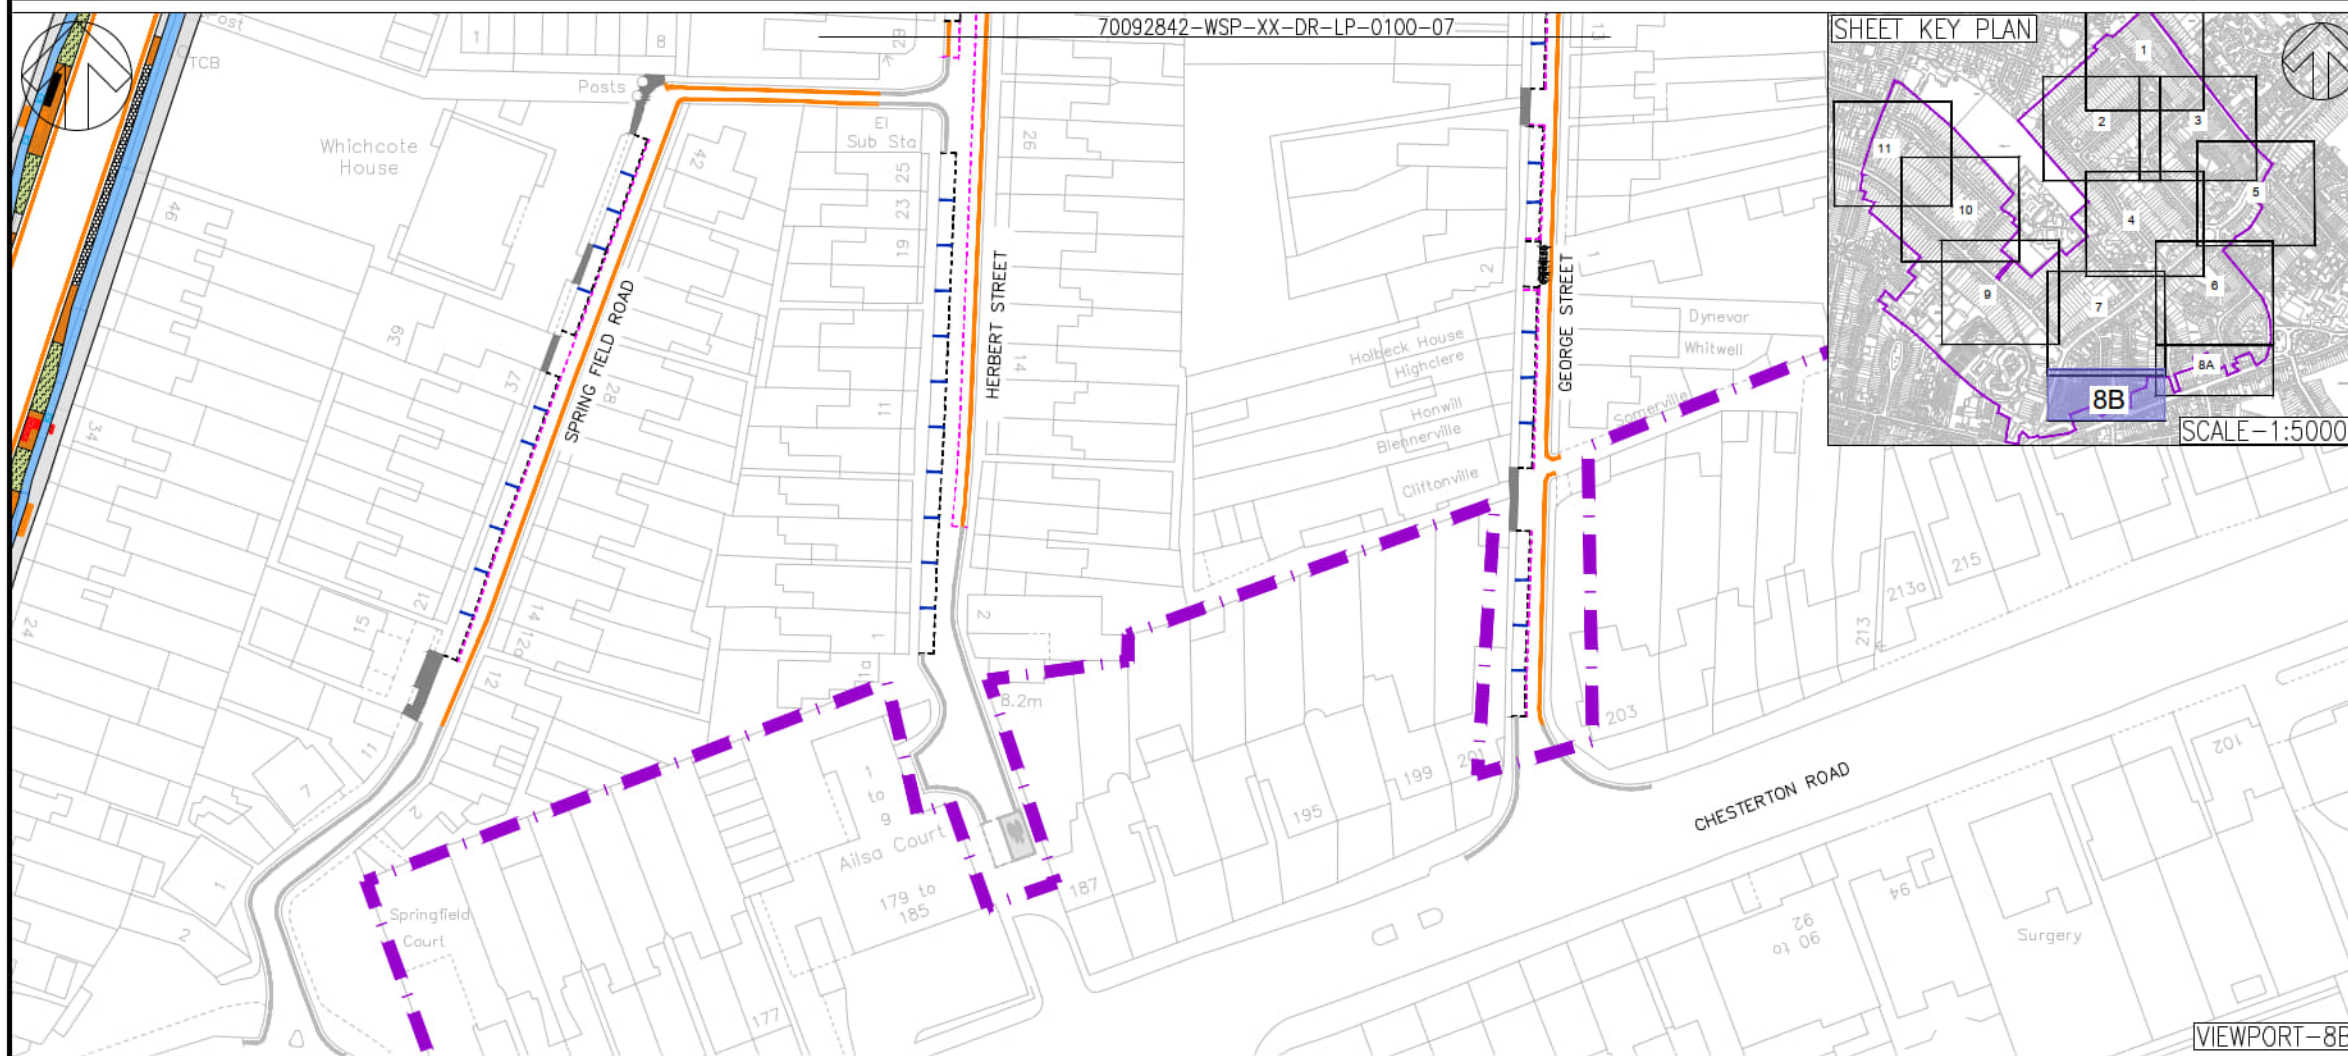

62-64 Hills Road, Cambridge, CB2 1LA, UK  
T+ 44 (0) 1223 558 050, F+ 44 (0) 1223 558 051  
wsp.com

CLIENT: **Cambridgeshire County Council**

PROJECT: **GCP RESIDENT PARKING SCHEME**

TITLE: **GENERAL ARRANGEMENT SHEET 08 of 12**

SCALE @ A3: 1:1000	CHECKED: DG	APPROVED: OM
PROJECT No: 70092842	DESIGNED: AK/NTR	DRAWN: AK
DRAWING No: 70092842-WSP-XX-DR-LP-0100-08	DATE: September 22	REV: P01

© WSP UK Ltd