


70092842-WSP-XX-XX-DR-LP-0100-002

SHEET KEY PLAN

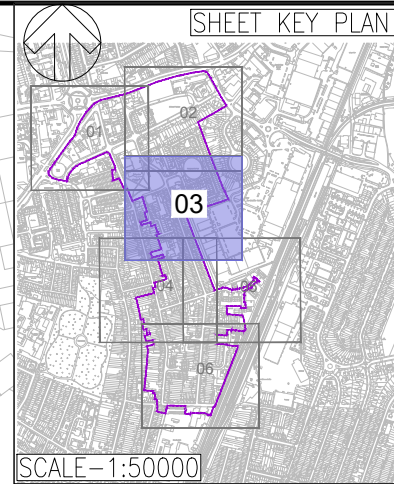

SCALE-1:50000

NOTE:
ALL DIMENSIONS ARE GIVEN IN METERS, UNLESS STATED OTHERWISE

- KEY:**
- SCHEME BOUNDARY
 - RETAINED ROAD MARKINGS
 - RETAINED DOUBLE YELLOW LINE
 - PROPOSED PARKING BAY MARKING
 - PROPOSED DOUBLE YELLOW LINE
 - PARKING BAY MARKING TO BE REMOVED
 - PERMIT PARKING AREAS (PPA)
 - EXISTING ACCESS
 - EXISTING FLUSH KERB
 - PRIVATE PARKING BAY

PO1	31-01-2023	AK/NTR	FOR INFORMATION	OM	DG
REV	DATE	BY	DESCRIPTION	CHK	APP

DRAWING STATUS: **S2 - FOR INFORMATION**



62-64 Hills Road, Cambridge, CB2 1LA, UK
T+ 44 (0) 1223 558 050, F+ 44 (0) 1223 558 051
wsp.com

CLIENT:

**Cambridgeshire
County Council**

PROJECT:
**GCP RESIDENT PARKING SCHEME
YORK**


TITLE:
**GENERAL ARRANGEMENT
SHEET 03 OF 07**

SCALE @ A3: 1:1000	CHECKED: OM	APPROVED: DG
-----------------------	----------------	-----------------

PROJECT No: 70092842	DESIGNED: AK/NTR	DRAWN: AK	DATE: January 23
-------------------------	---------------------	--------------	---------------------

DRAWING No: 70092842-WSP-XX-XX-DR-LP-0100-003	REV: P01
--	-------------

© WSP UK Ltd

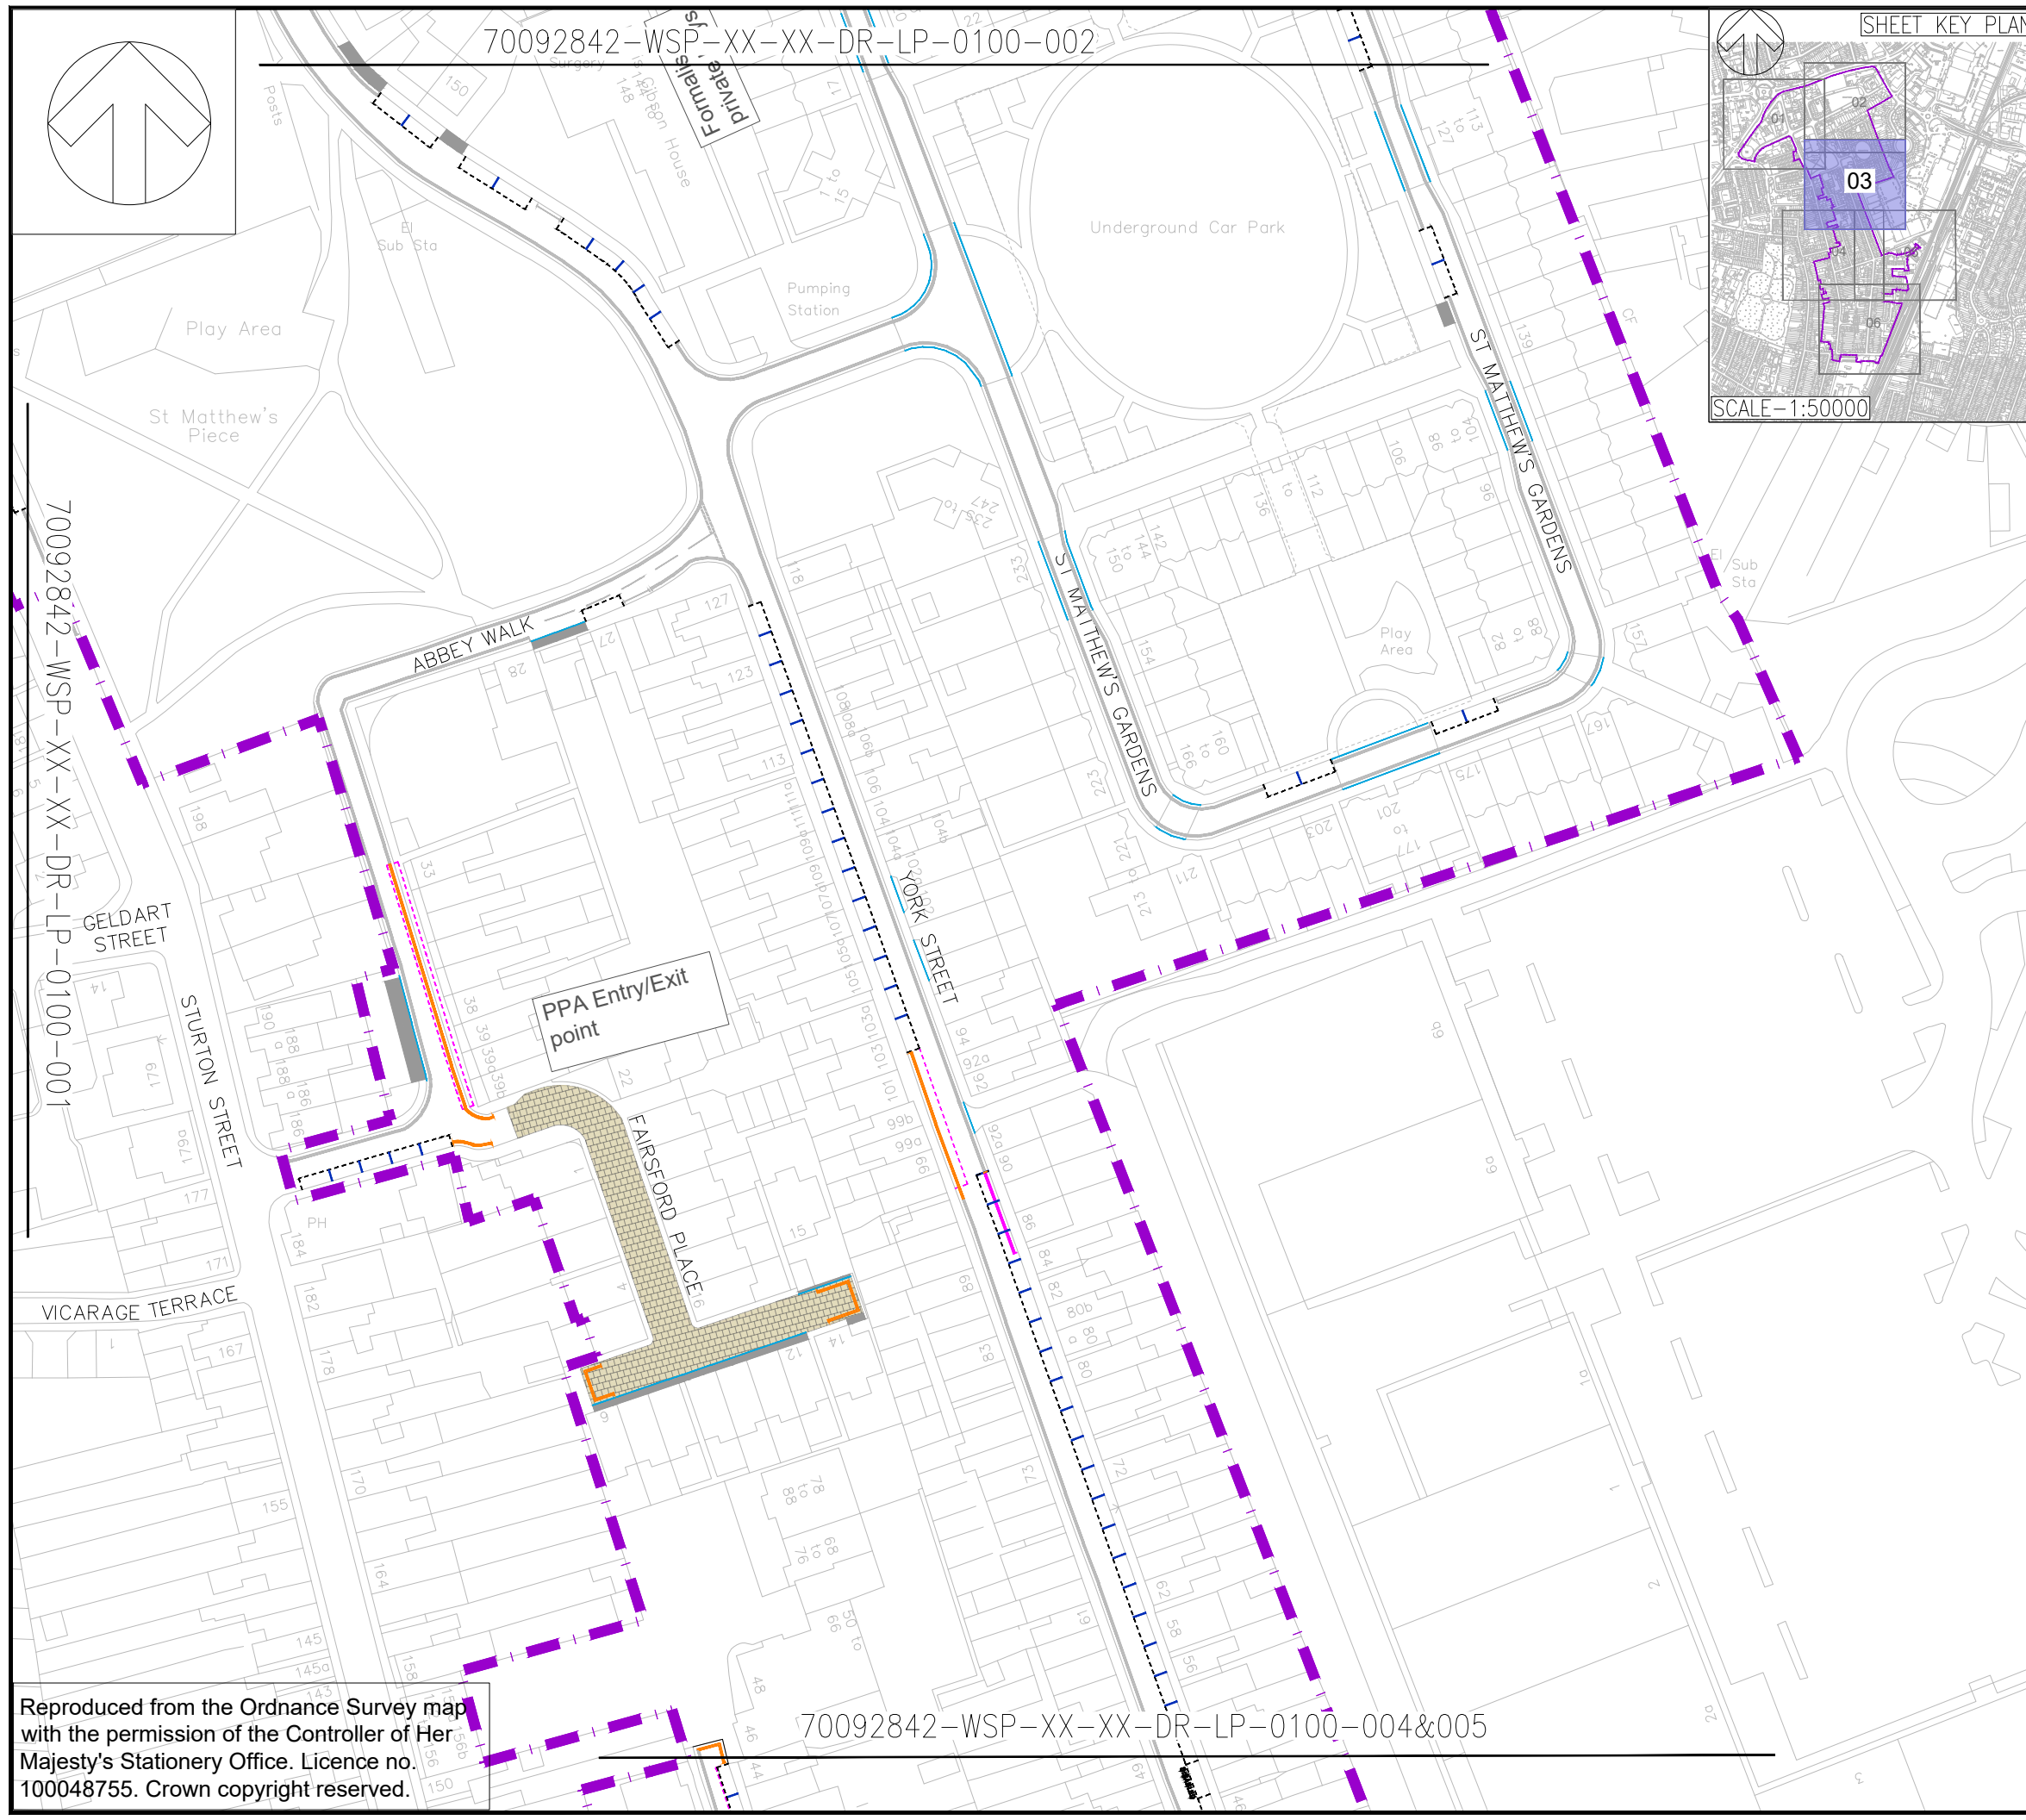

Reproduced from the Ordnance Survey map with the permission of the Controller of Her Majesty's Stationery Office. Licence no. 100048755. Crown copyright reserved.

70092842-WSP-XX-XX-DR-LP-0100-004&005