

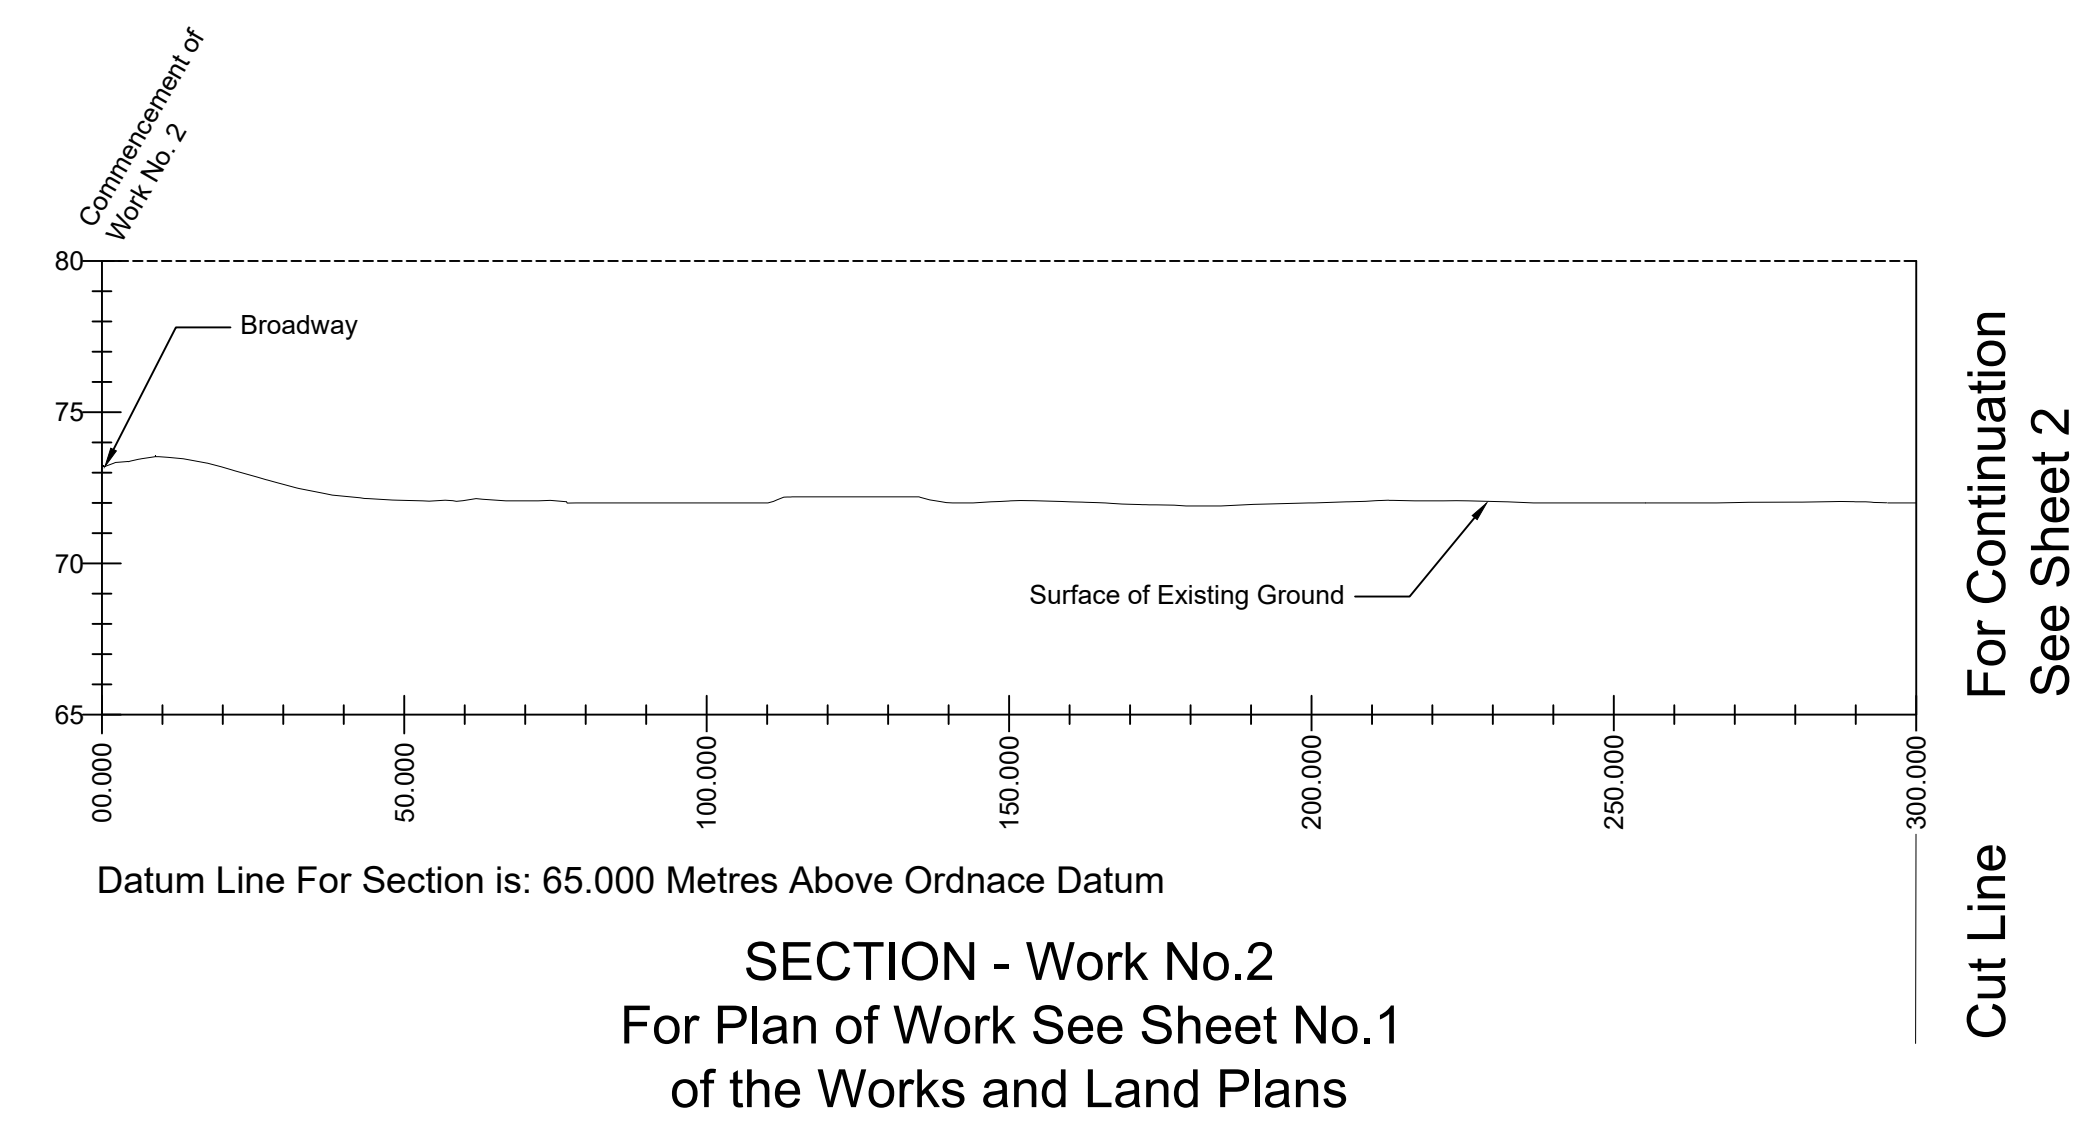
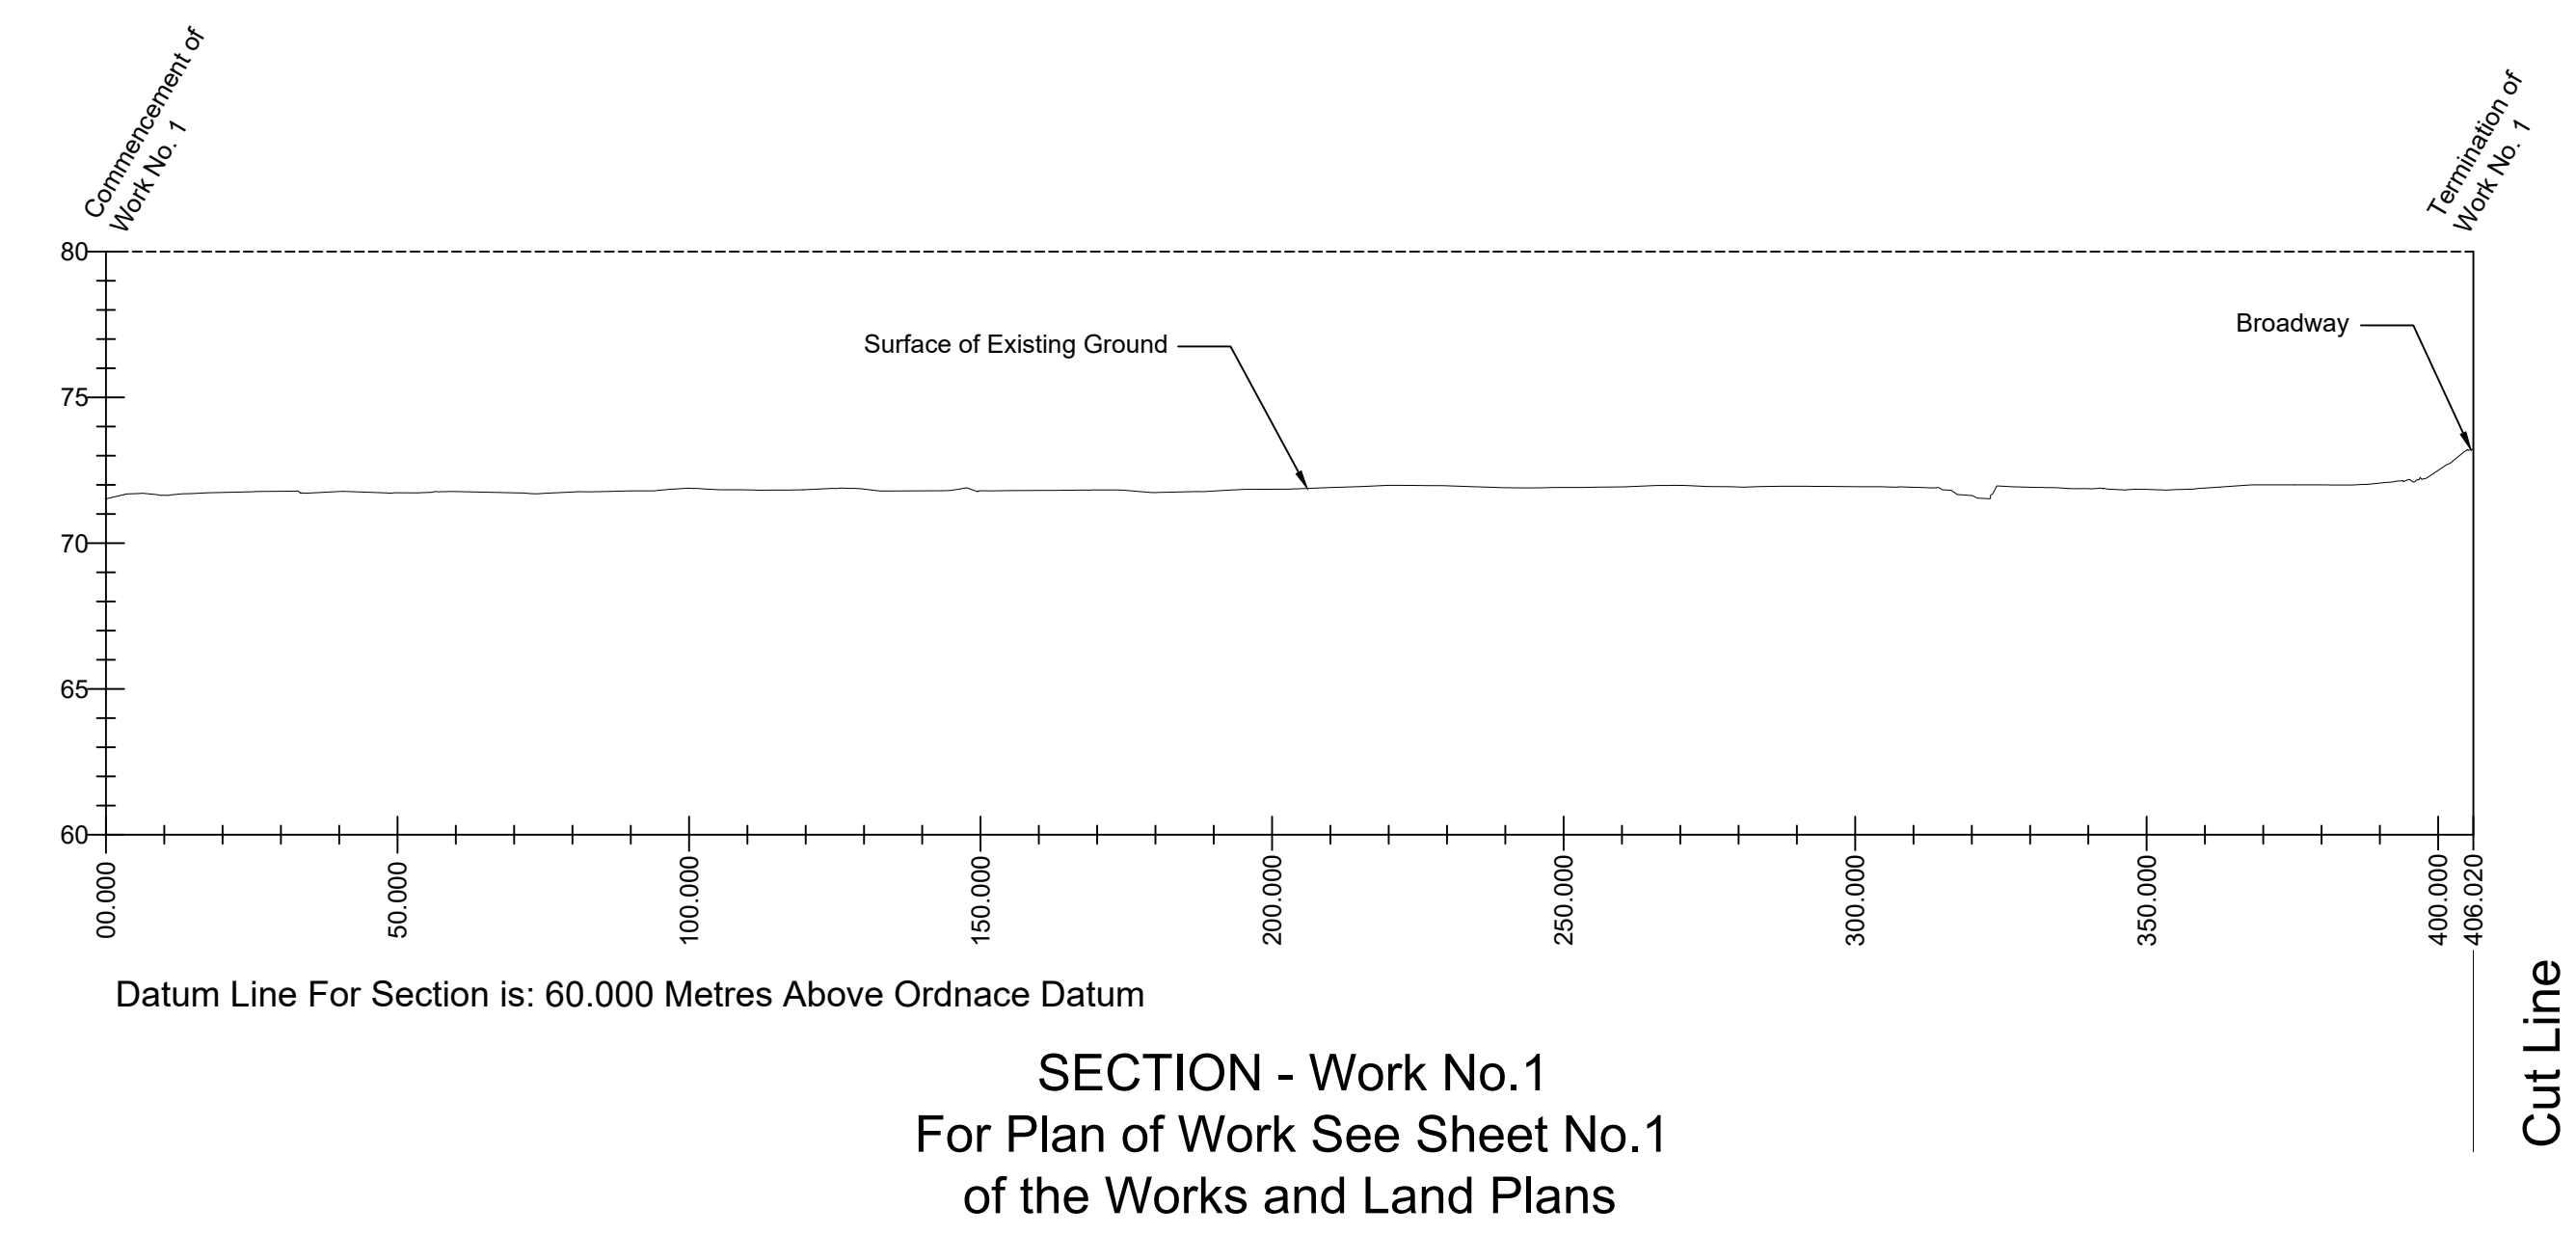
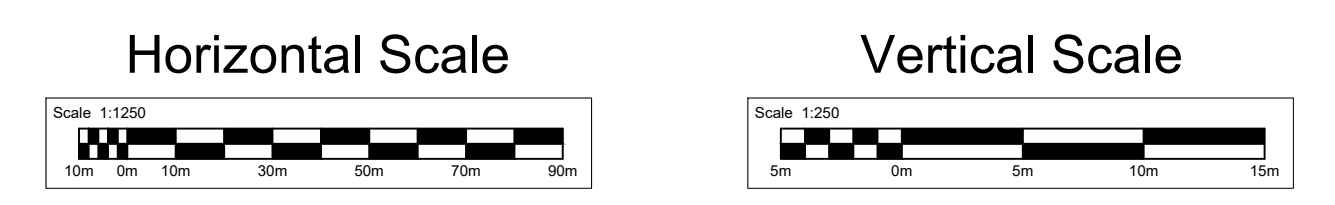
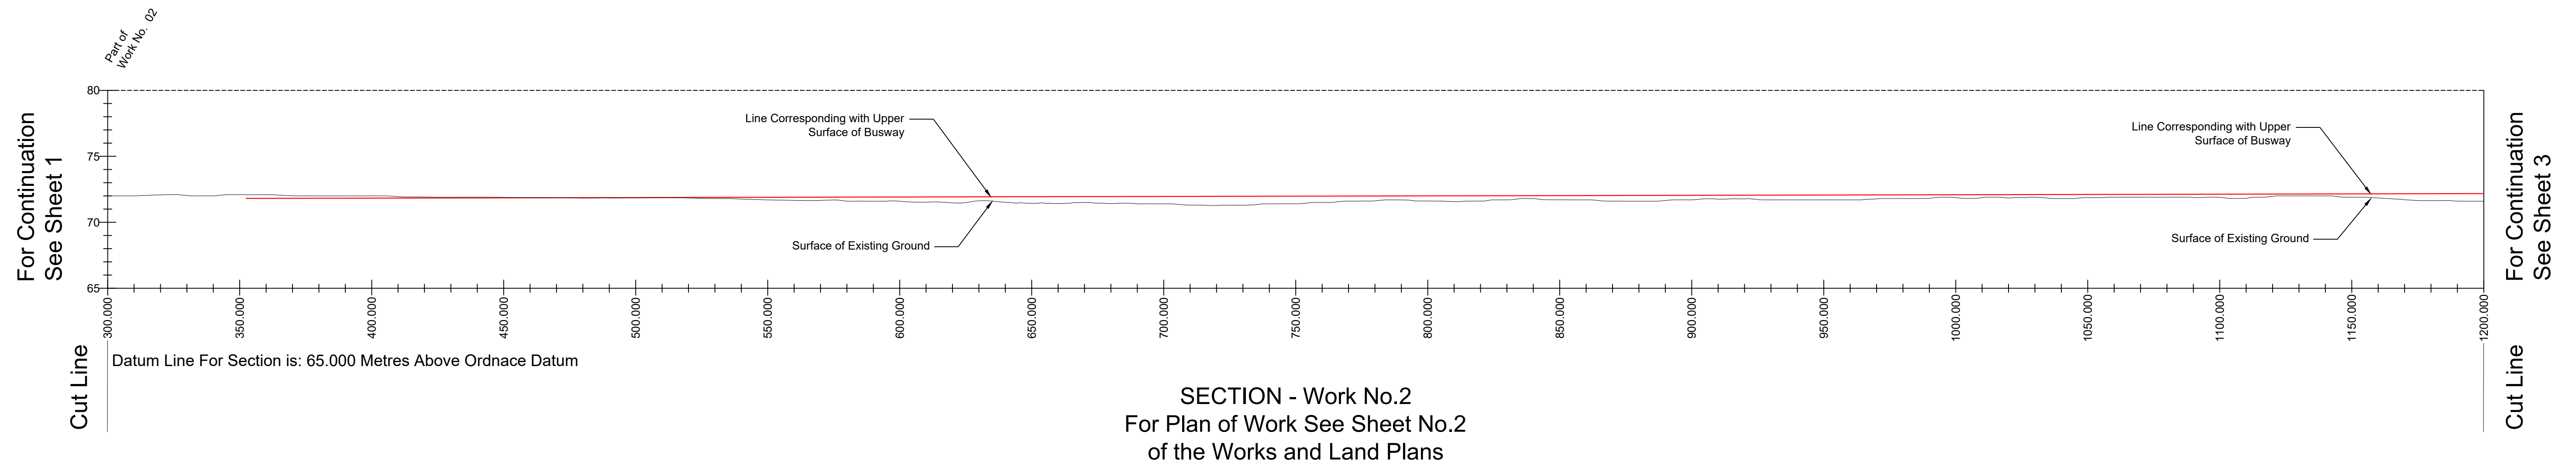


**The Cambourne to Cambridge
Order[X]
Sections
Sheet No. 1 of 17**

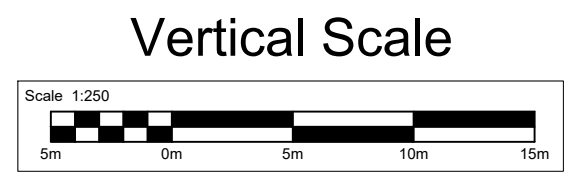



DRAFT

The Cambourne to Cambridge
Order[X]
Sections
Sheet No. 2 of 17

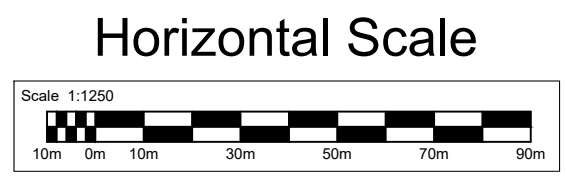

DRAFT


**The Cambourne to Cambridge
Order[X]
Sections
Sheet No. 3 of 17**

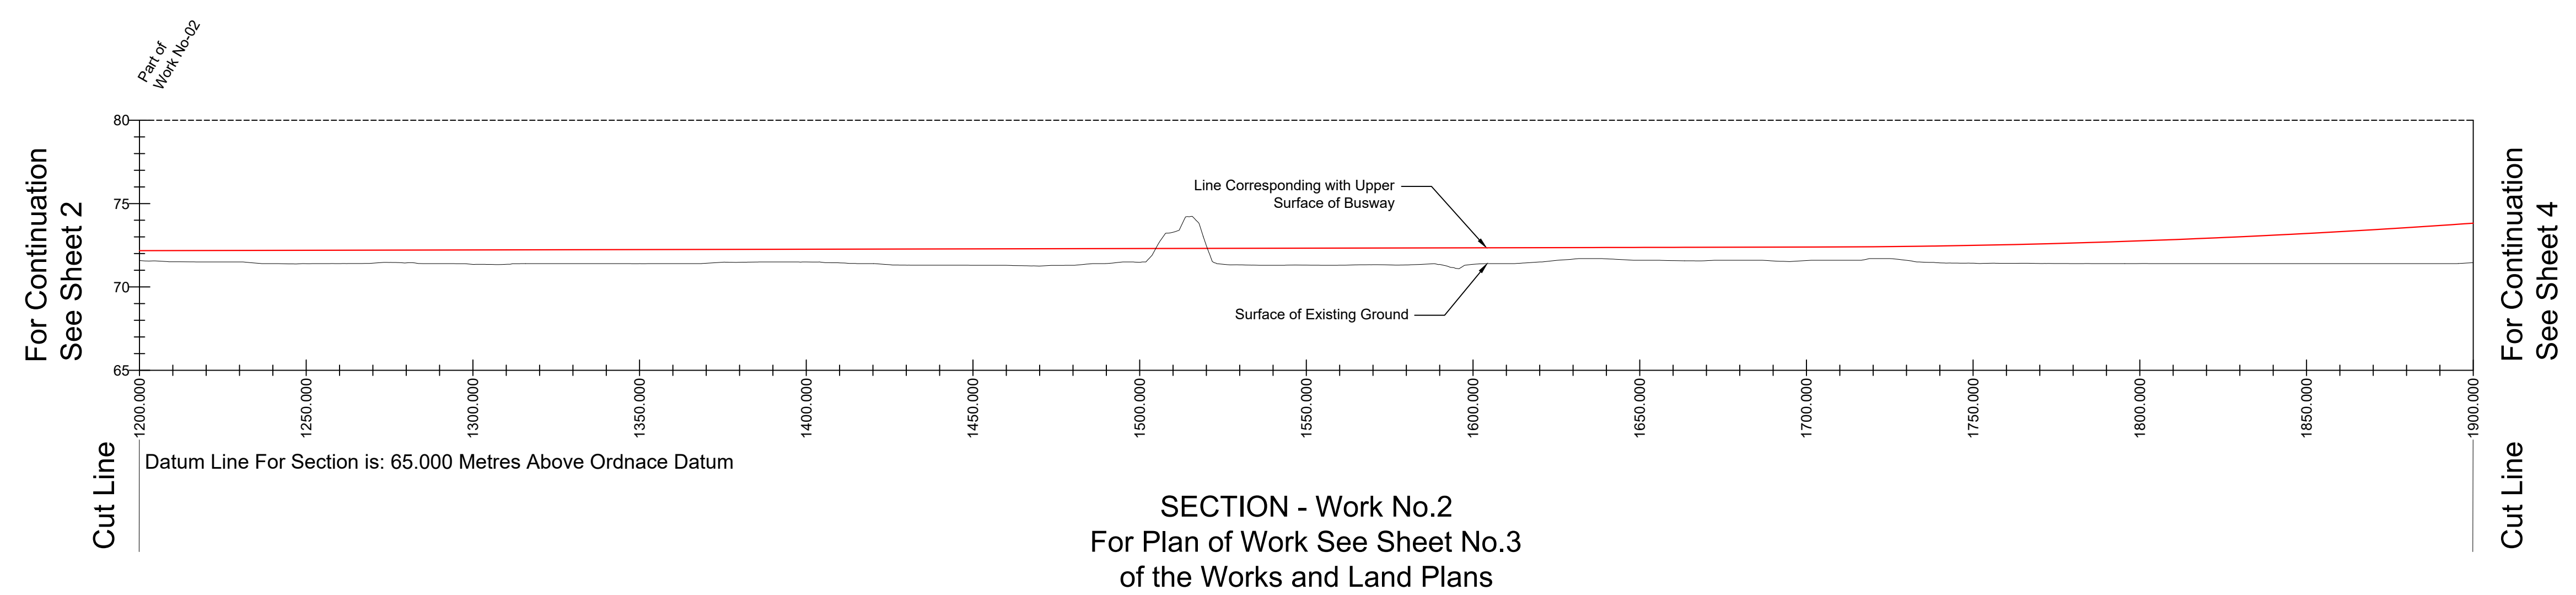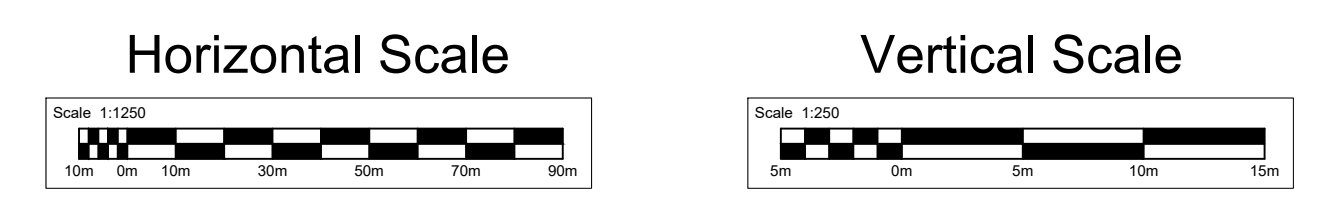



DRAFT

The Cambourne to Cambridge
Order[X]
Sections
Sheet No. 4 of 17


Horizontal Scale

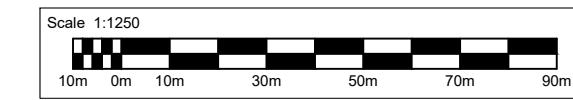

Vertical Scale

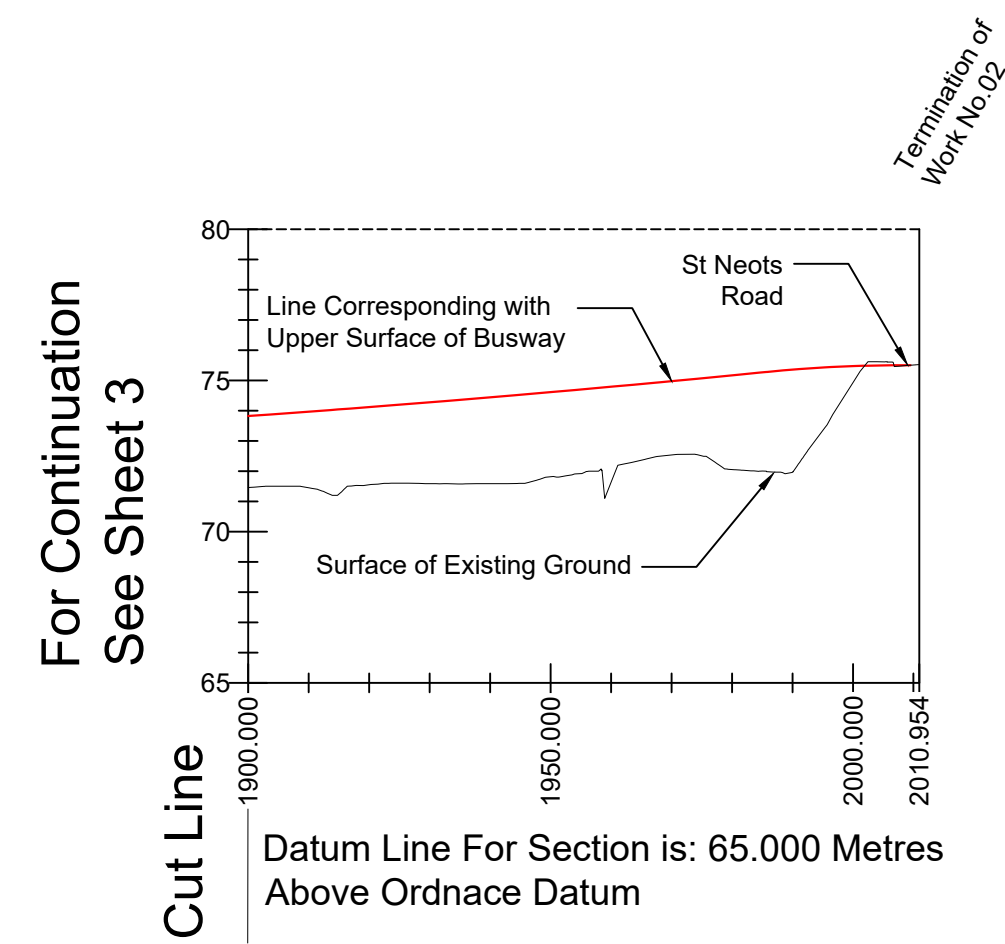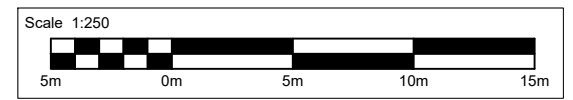

SECTION - Work No.2
For Plan of Work See Sheet No.4
of the Works and Land Plans

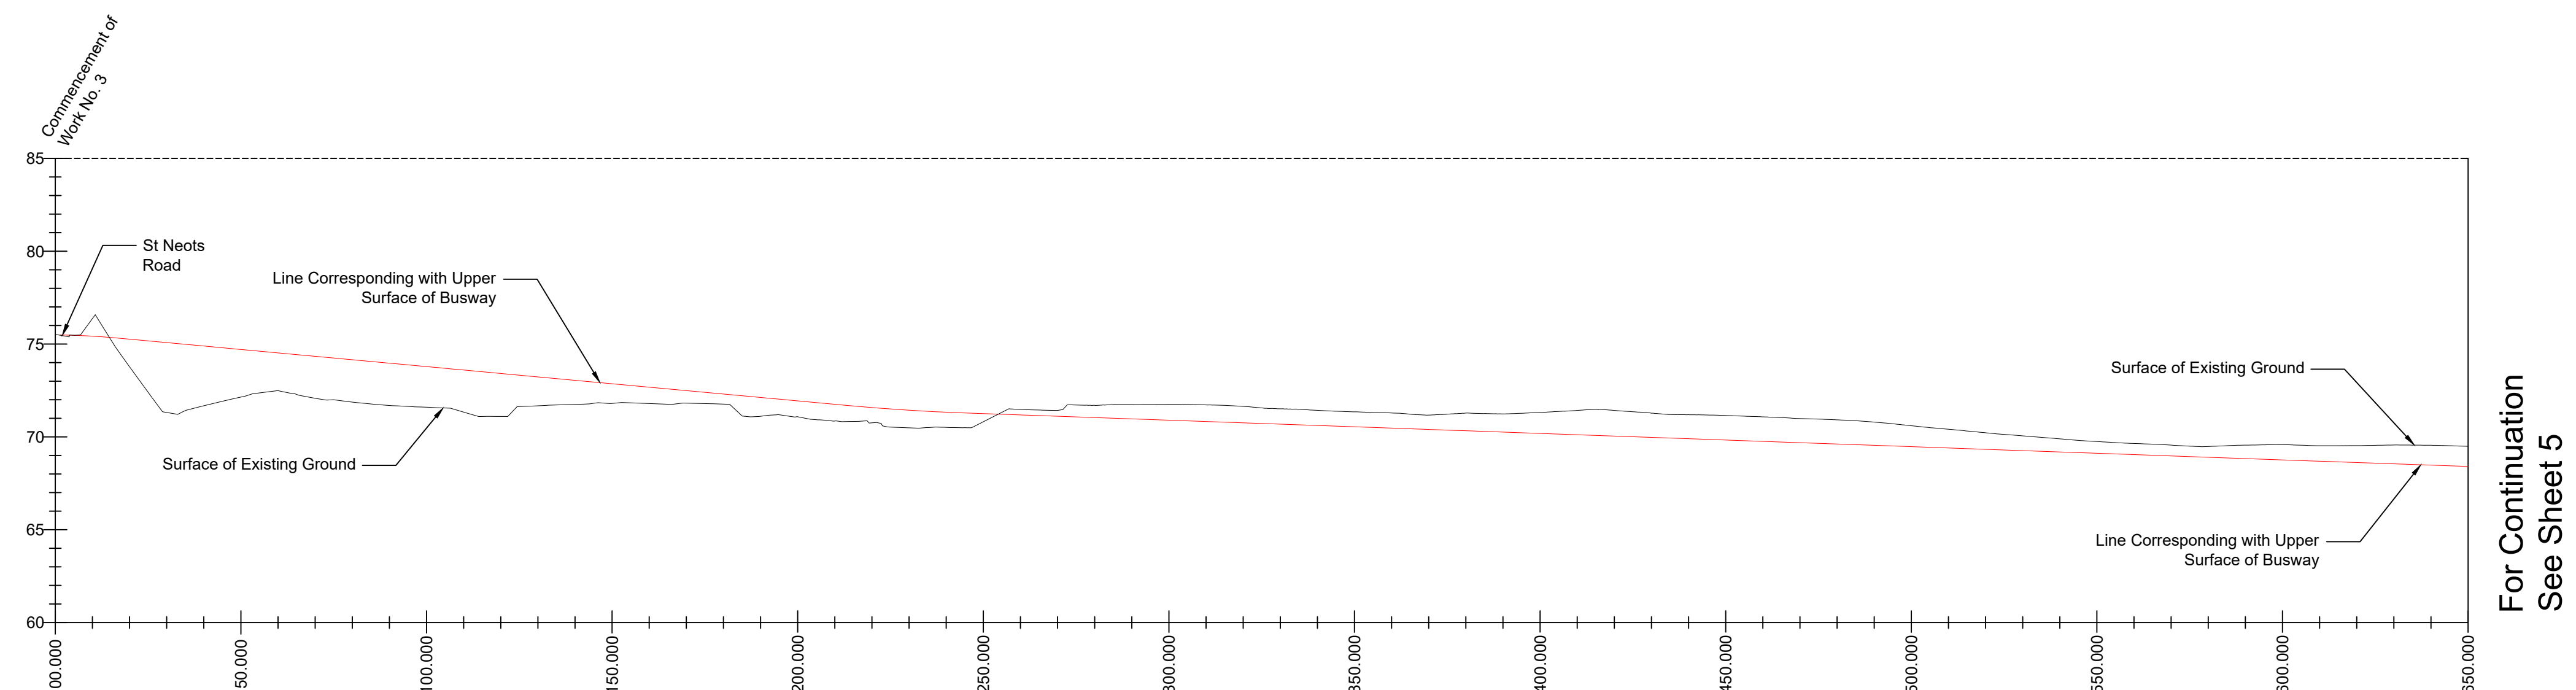


SECTION - Work No.3
For Plan of Work See Sheet No.4
of the Works and Land Plans


DRAFT

**The Cambourne to Cambridge
Order[X]
Sections
Sheet No. 5 of 17**

Horizontal Scale


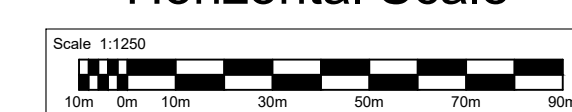


Vertical Scale

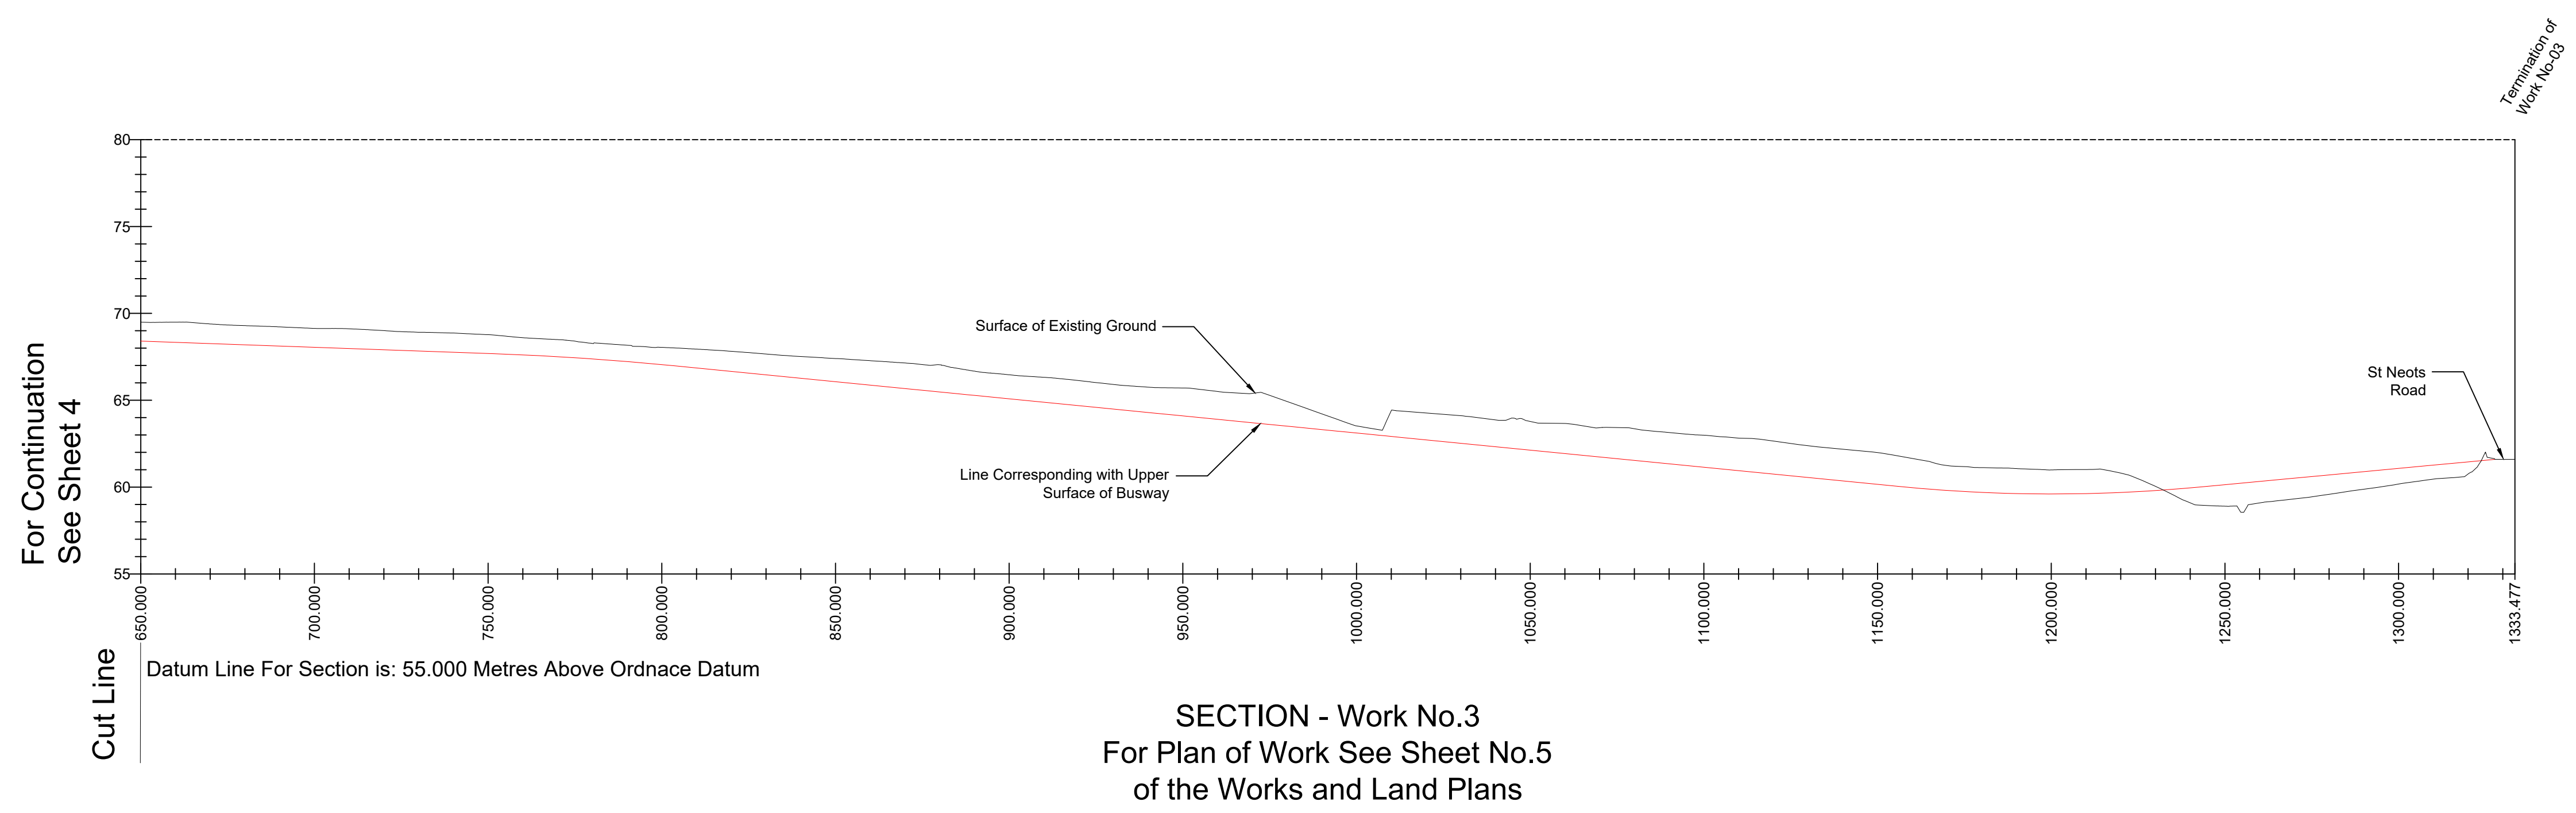

DRAFT



**The Cambourne to Cambridge
Order[X]
Sections
Sheet No. 6 of 17**

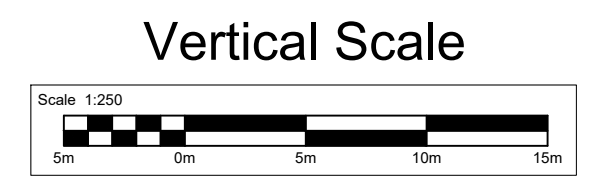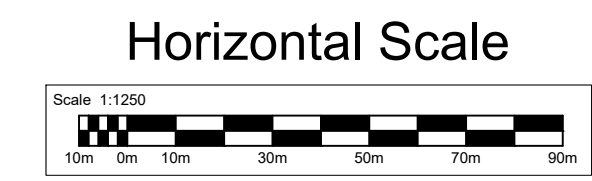

Sheet Intentionally Left Blank

DRAFT

**The Cambourne to Cambridge
Order[X]
Sections
Sheet No. 7 of 17**

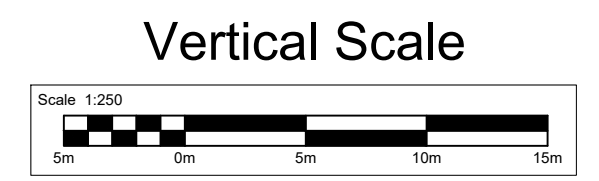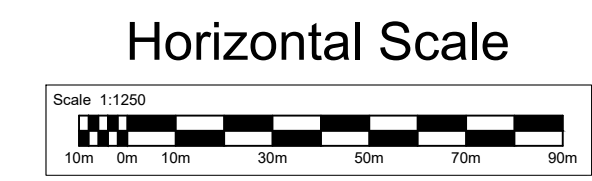

Sheet Intentionally Left Blank


DRAFT

**The Cambourne to Cambridge
Order[X]
Sections
Sheet No. 8 of 17**

Horizontal Scale






Vertical Scale

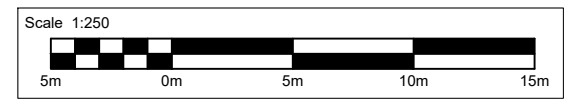


Sheet Intentionally Left Blank

DRAFT

The Cambourne to Cambridge
Order[X]
Sections
Sheet No. 9 of 17

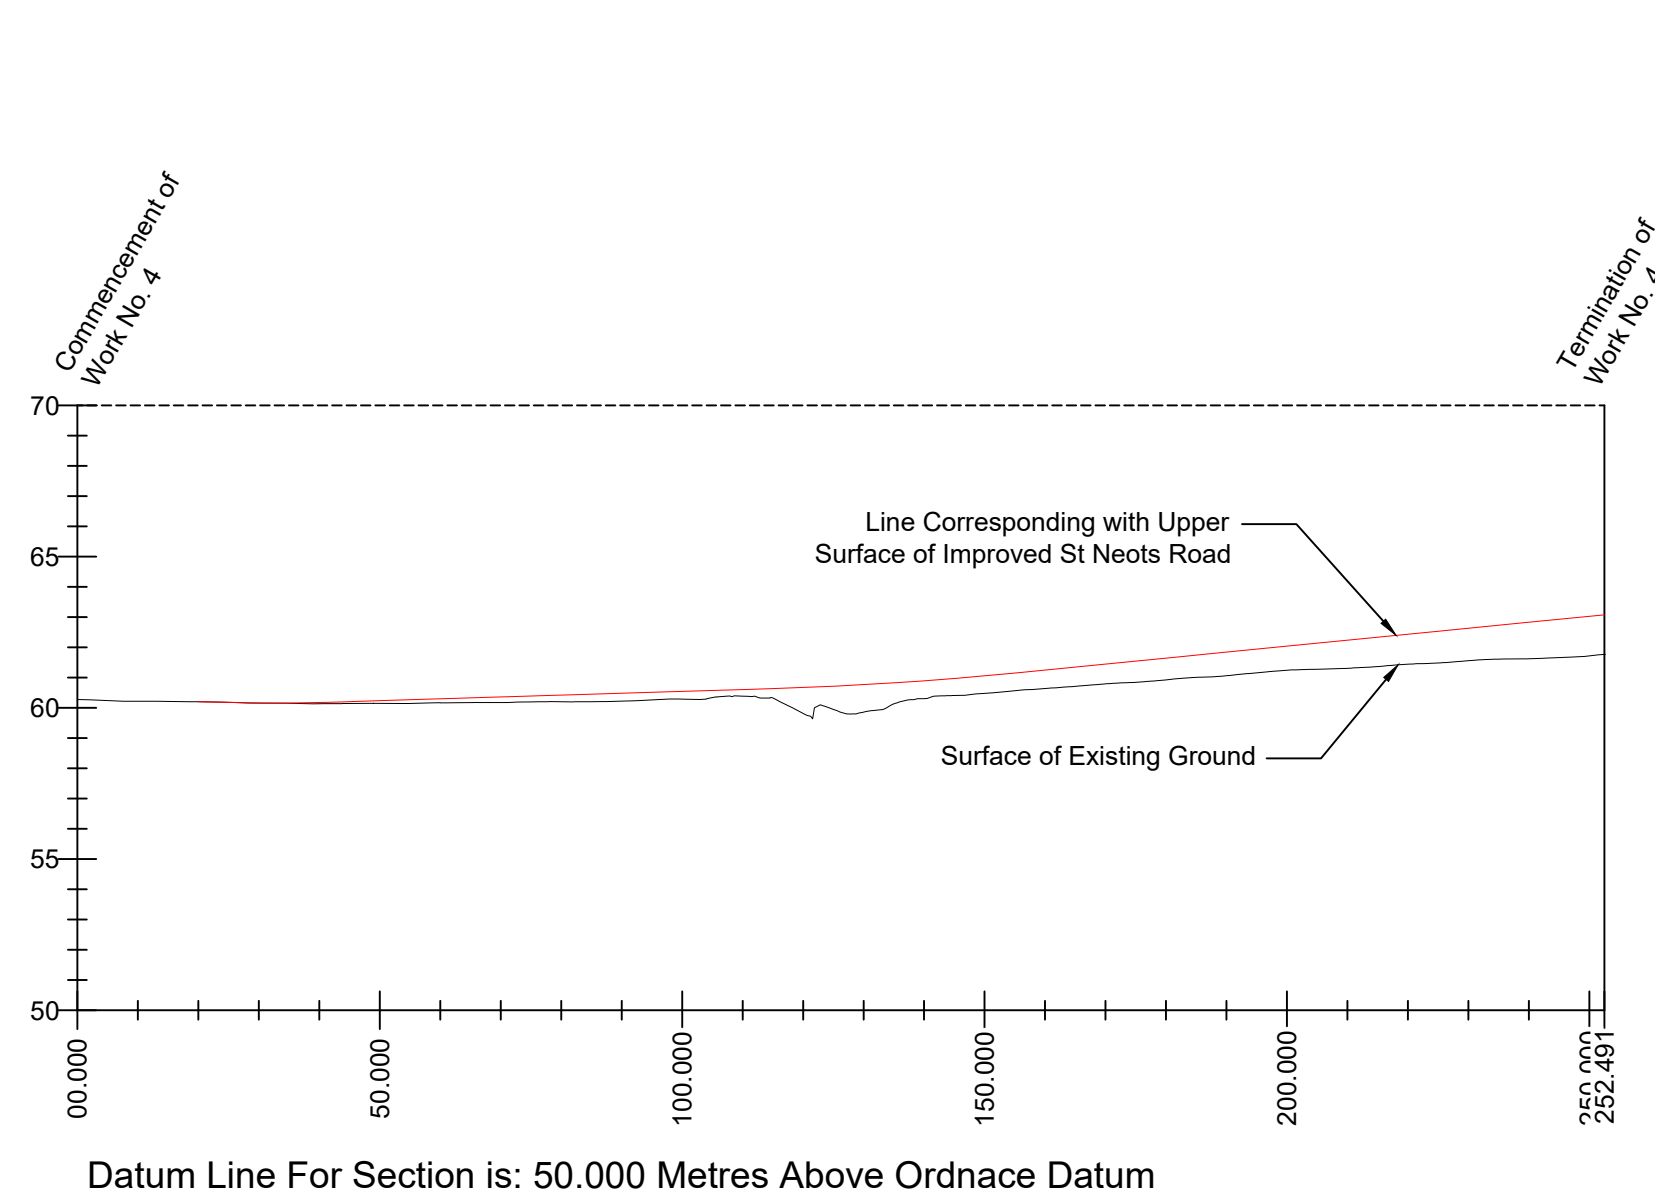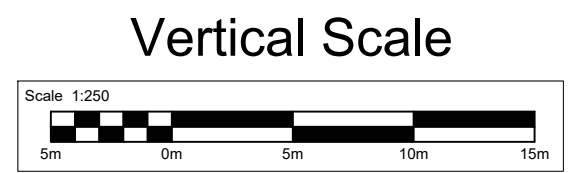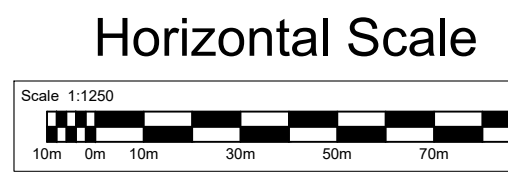


SECTION - Work No. 4
For Plan of Work See Sheet No.9
of the Works and Land Plans

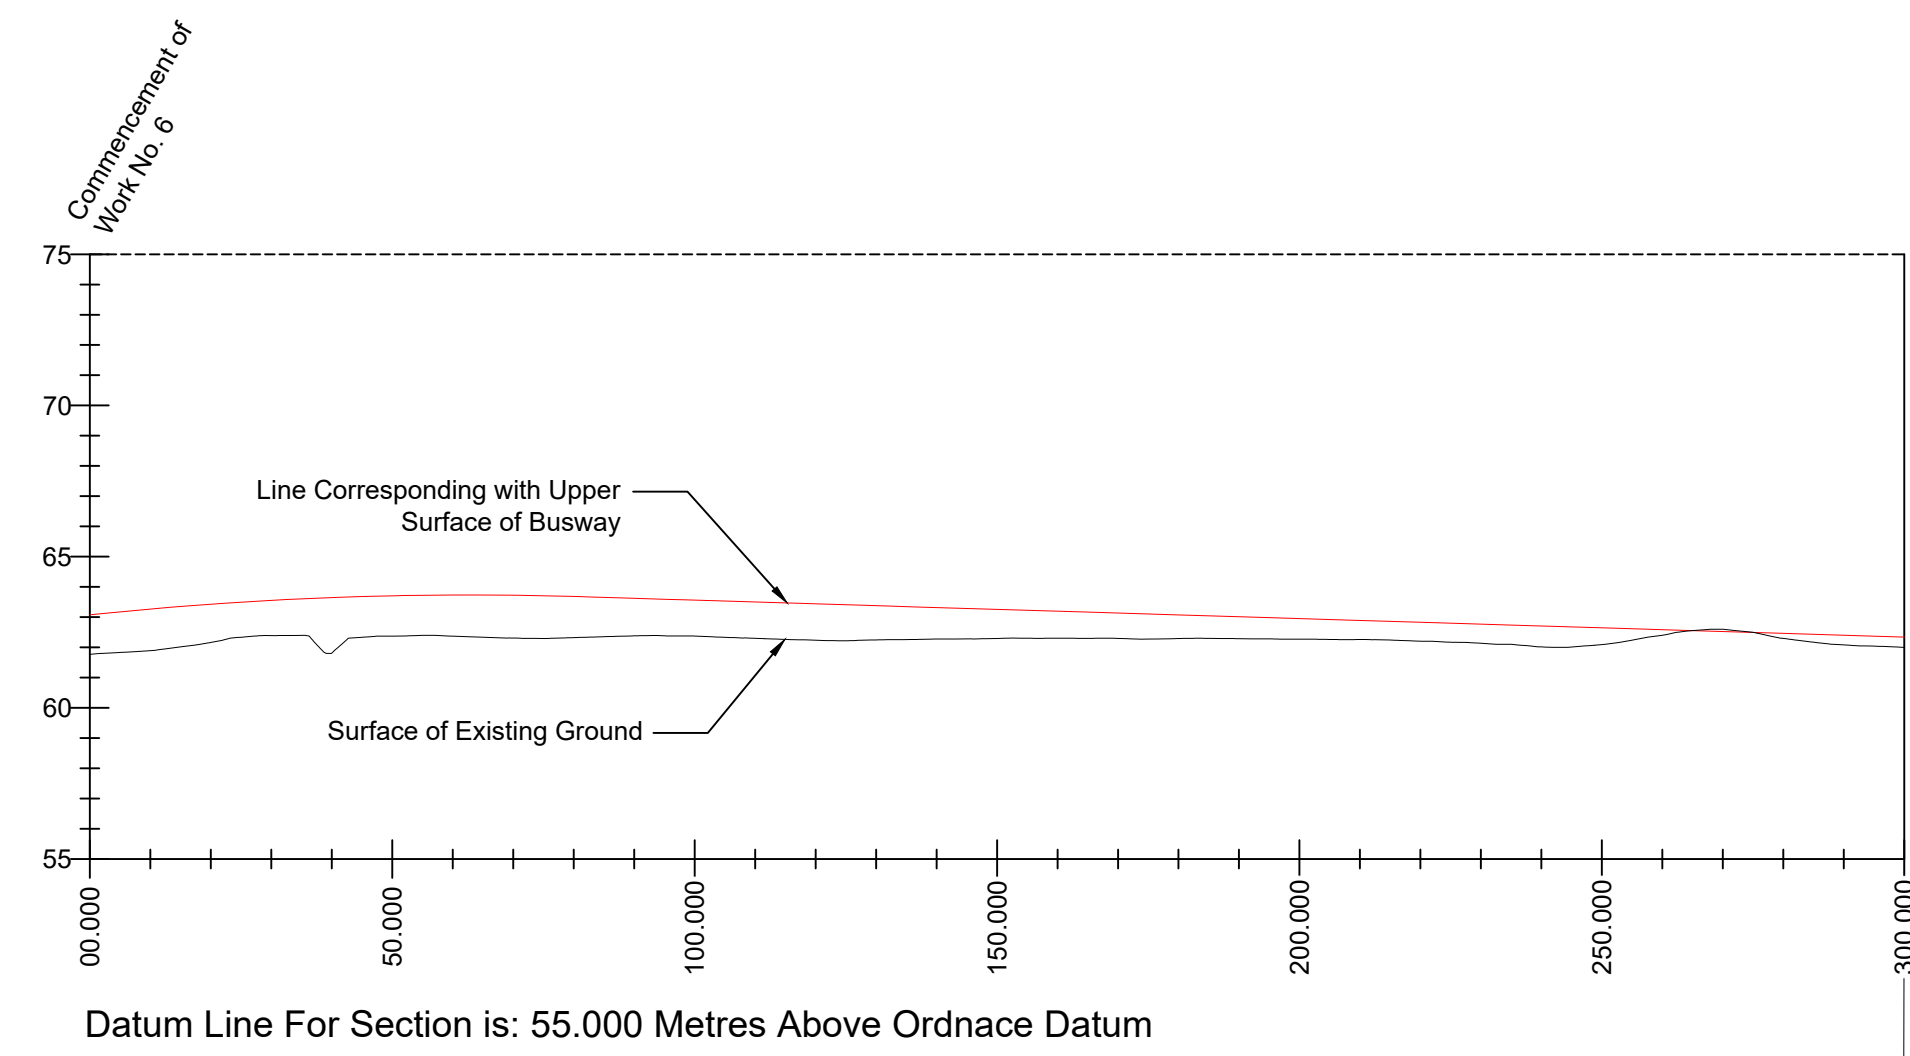

SECTION - Work No. 6
For Plan of Work See Sheet No.9
of the Works and Land Plans

For Continuation
See Sheet 10




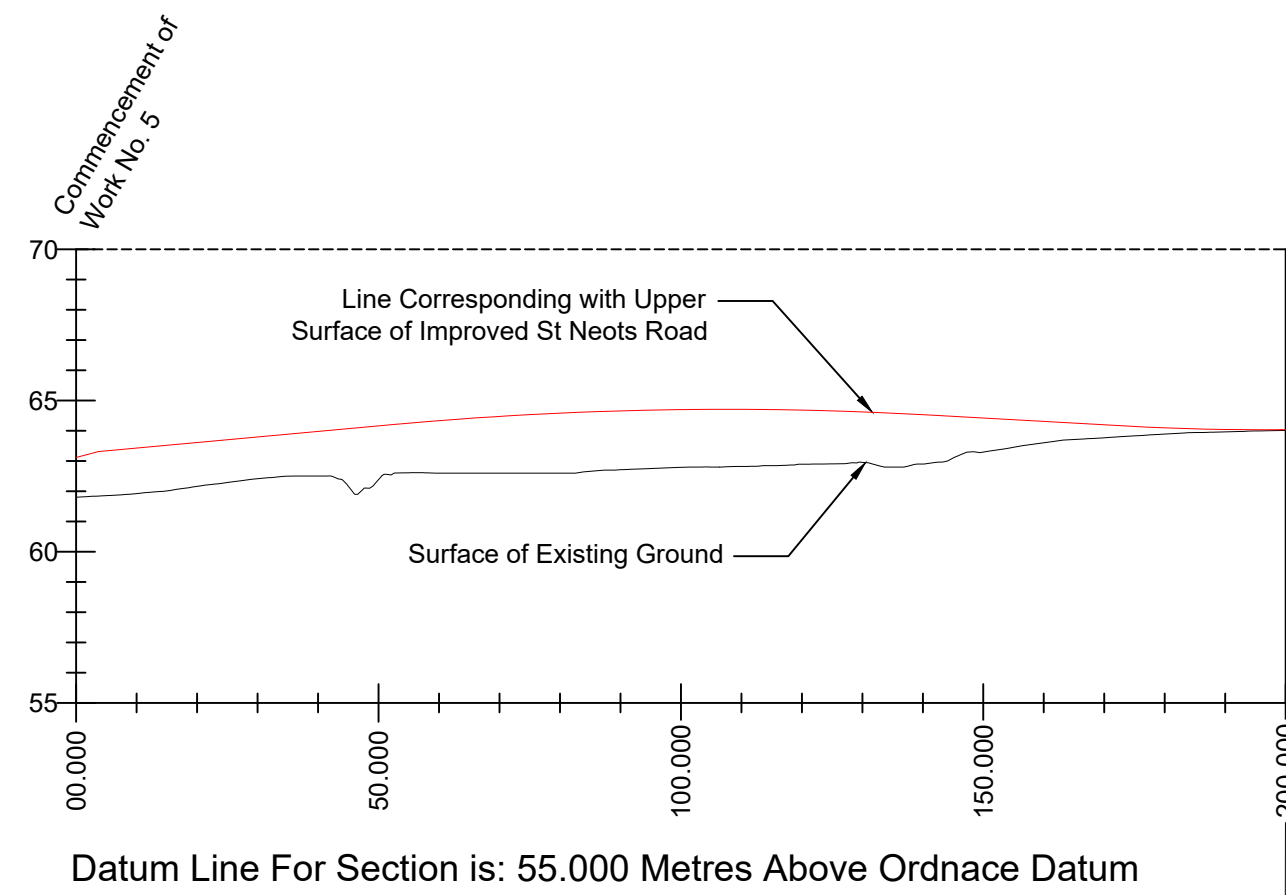


SECTION - Work No. 5
For Plan of Work See Sheet No.9
of the Works and Land Plans


For Continuation
See Sheet 10

DRAFT

**The Cambourne to Cambridge
Order[X]
Sections
Sheet No. 10 of 17**

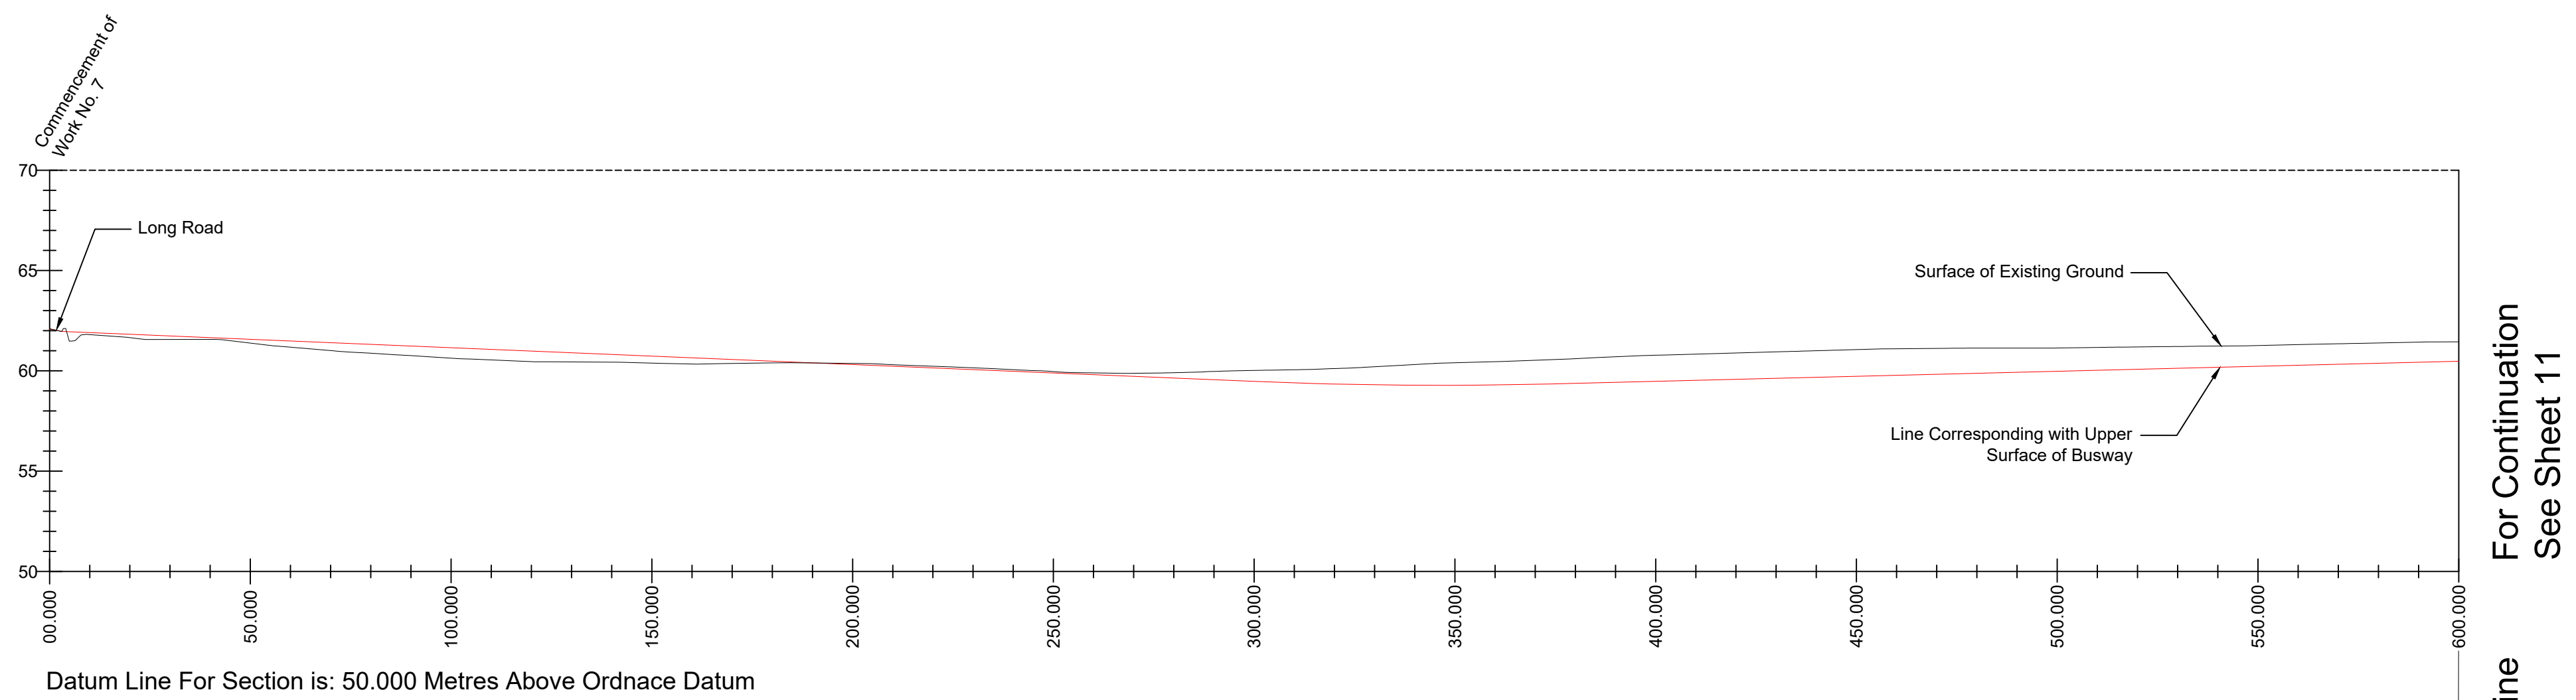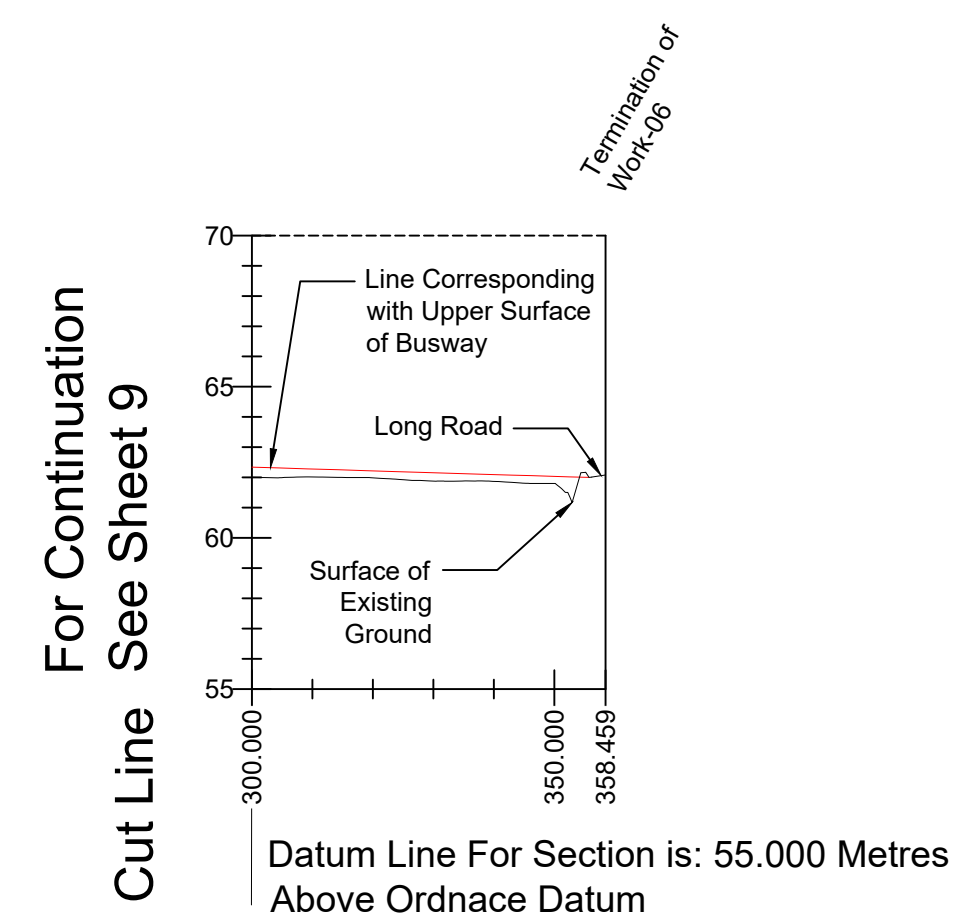
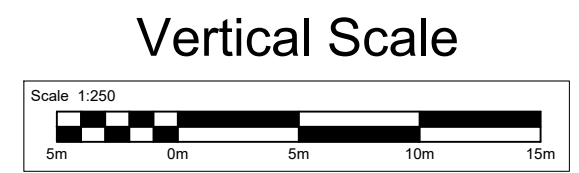
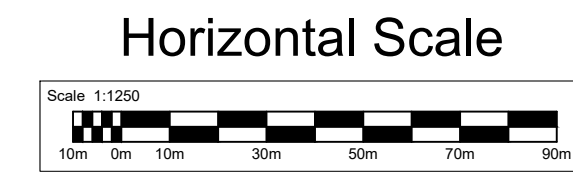


For Continuation
See Sheet 11
Cut Line

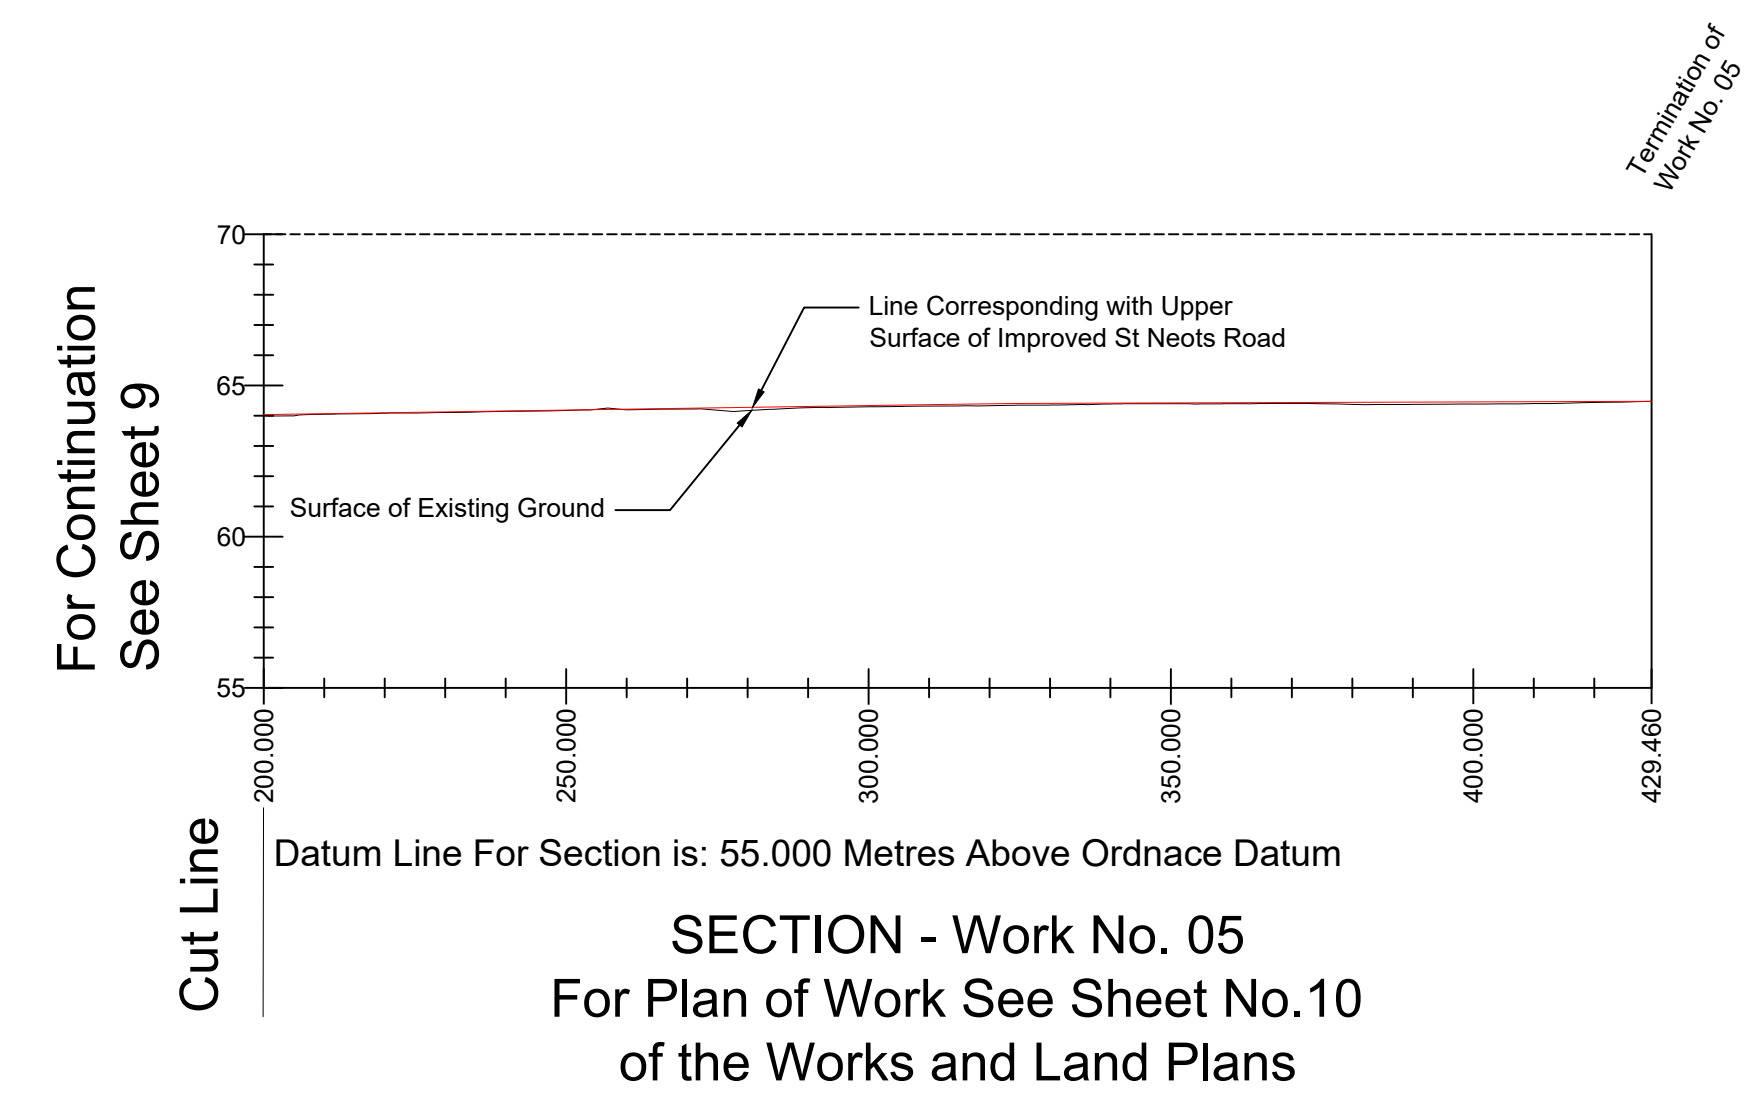




DRAFT

**The Cambourne to Cambridge
Order[X]
Sections
Sheet No.11 of 17**

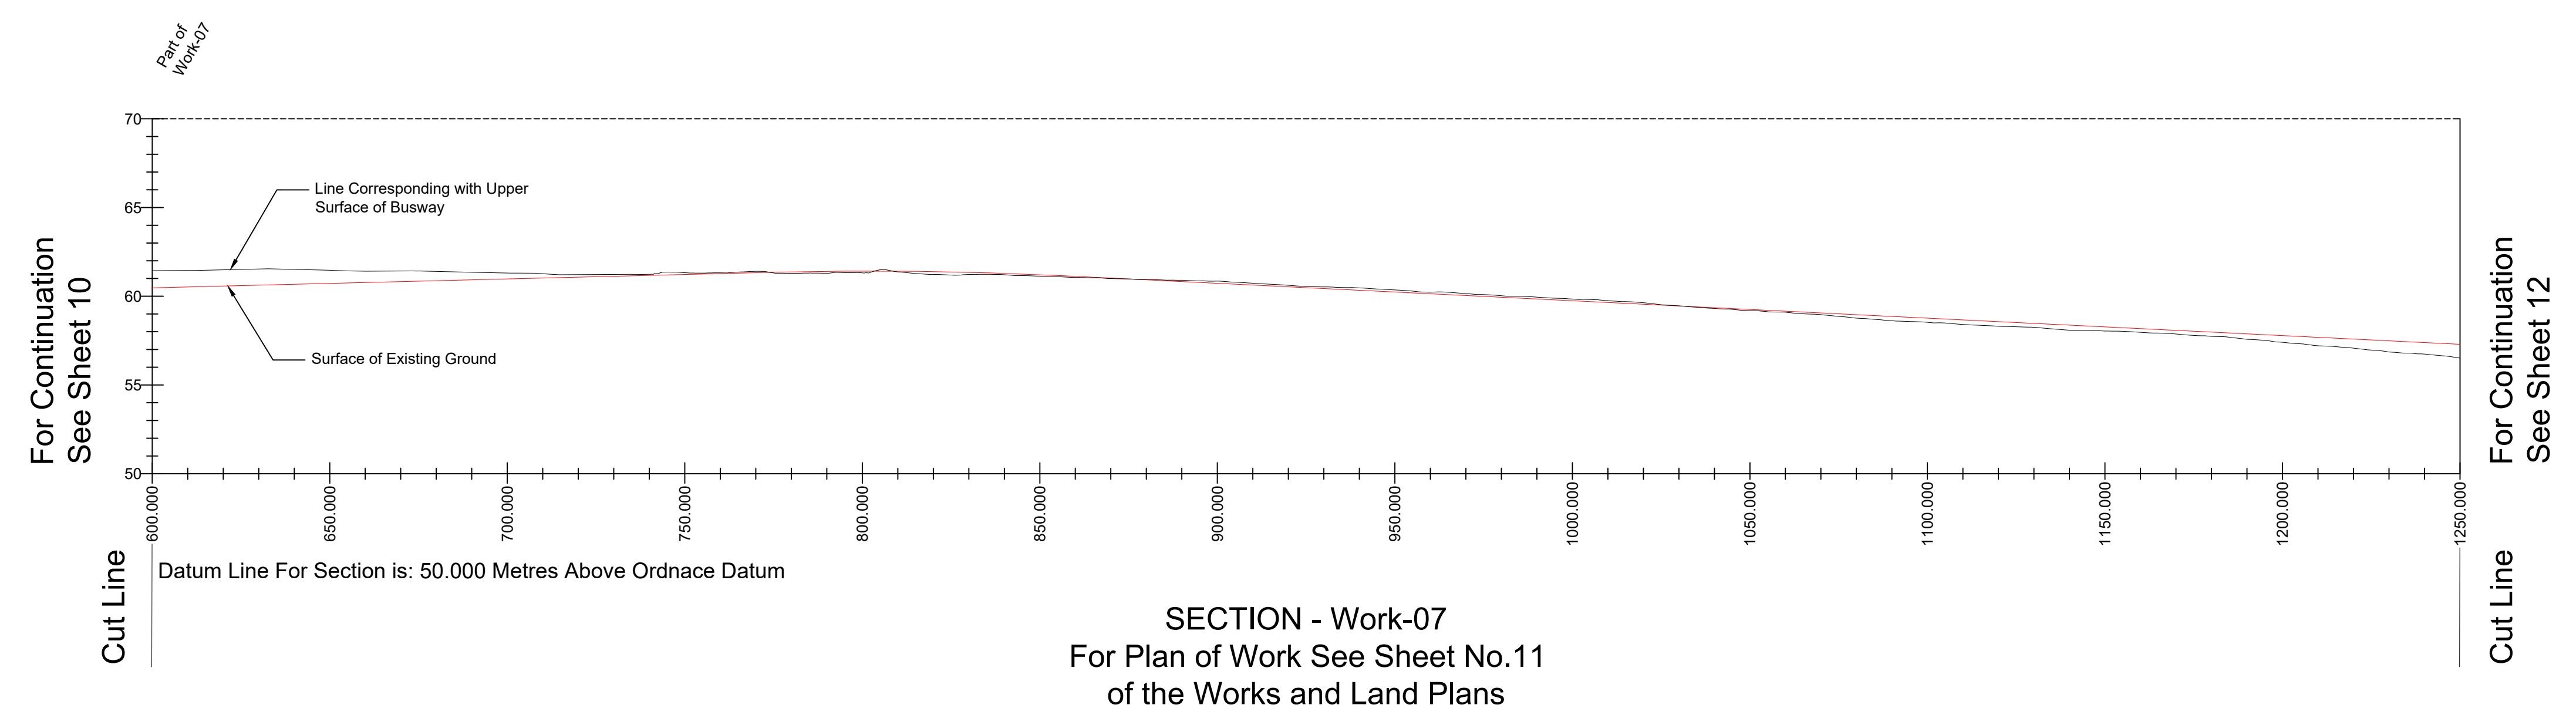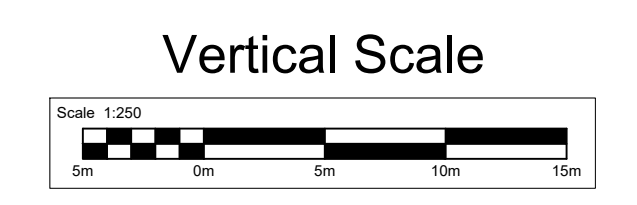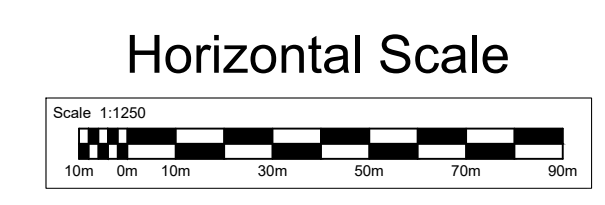

DRAFT


**The Cambourne to Cambridge
Order[X]
Sections
Sheet No. 12 of 17**

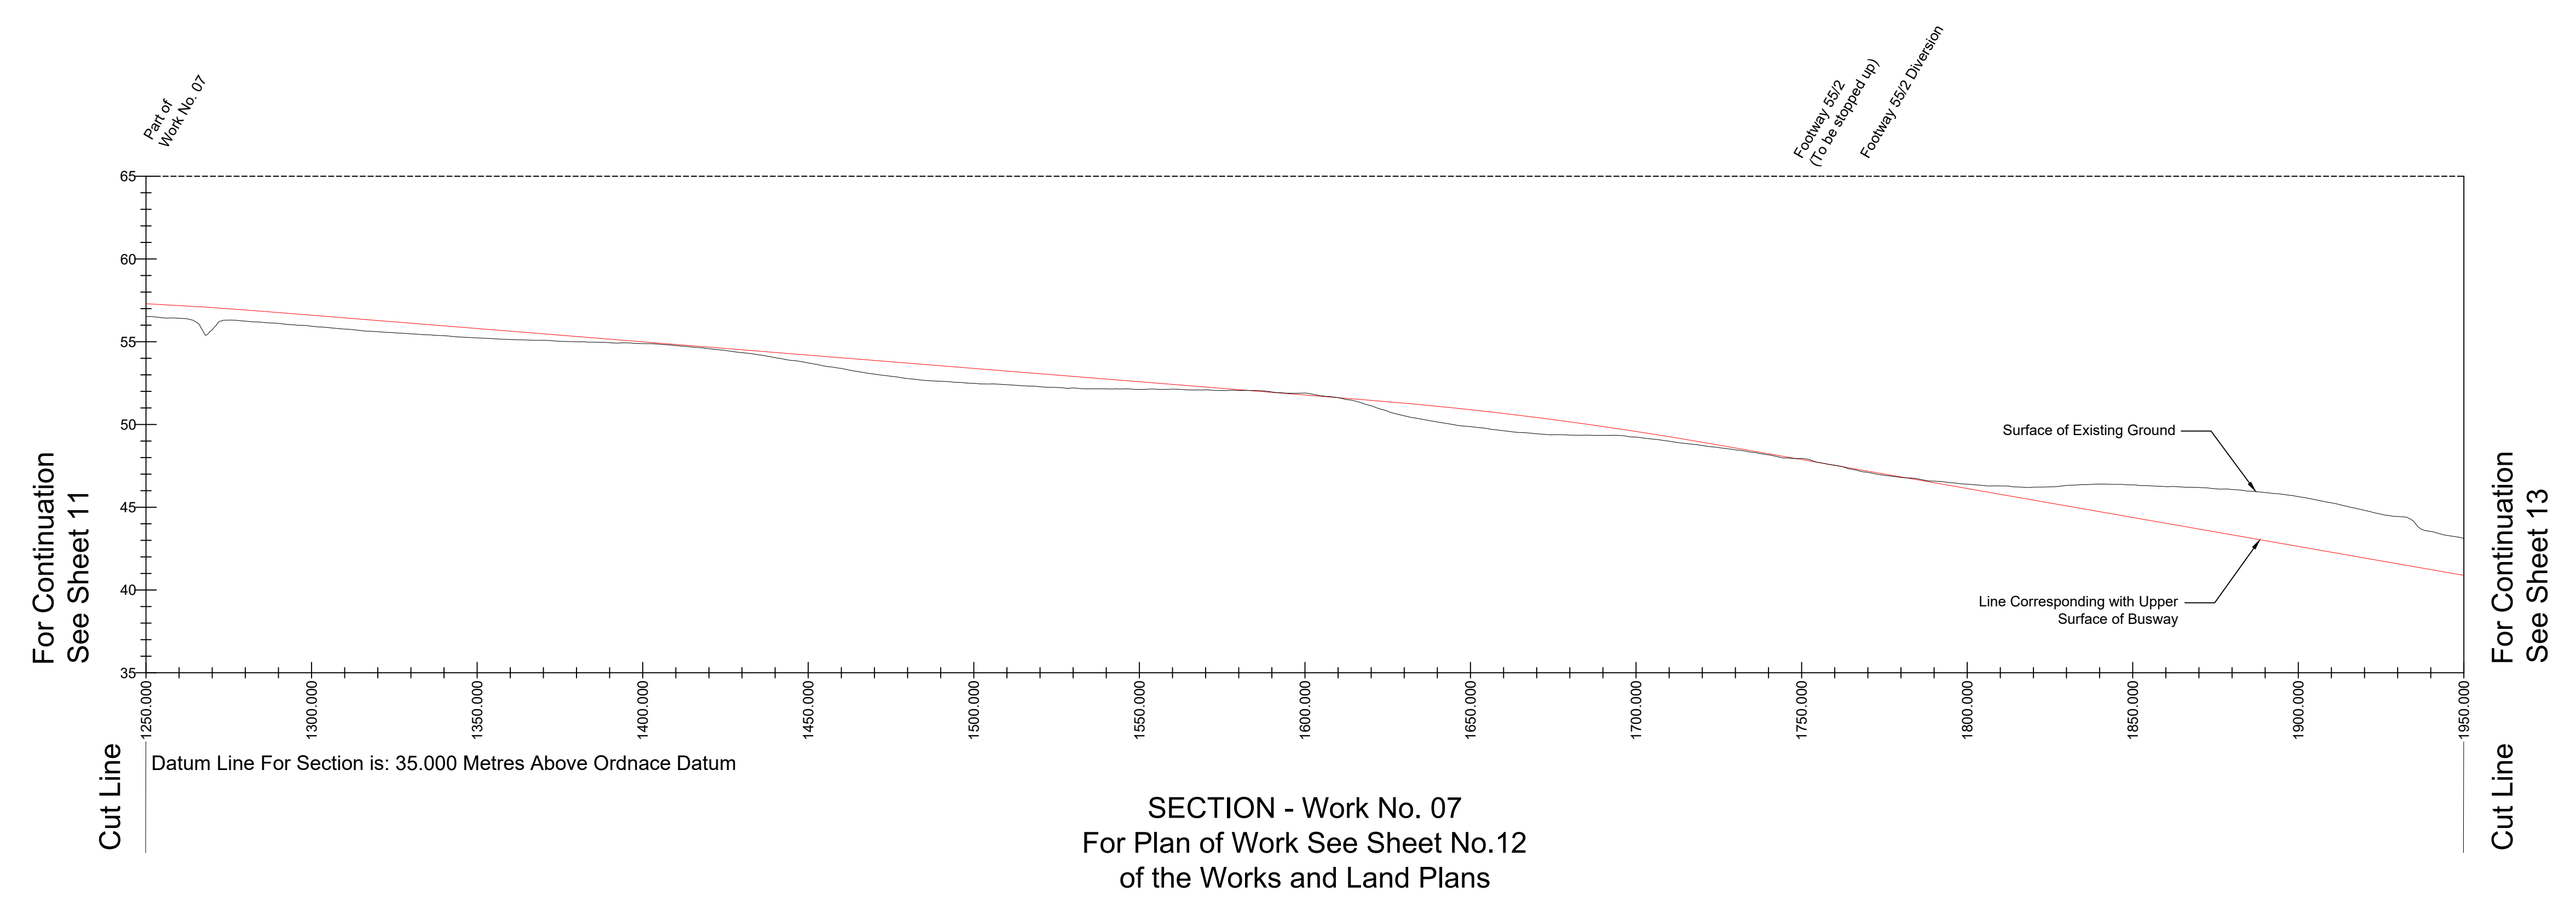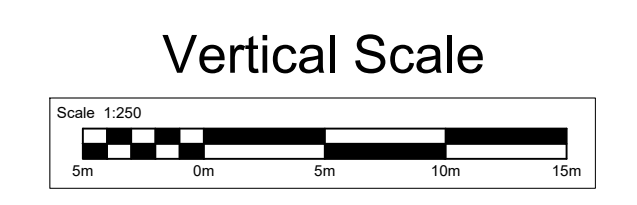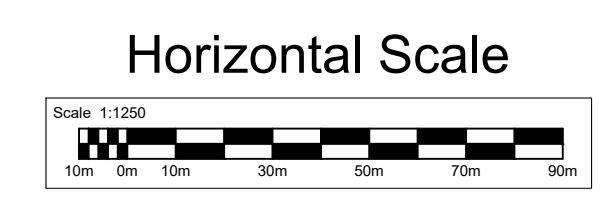




DRAFT

The Cambourne to Cambridge
Order[X]
Sections
Sheet No. 13 of 17

Horizontal Scale

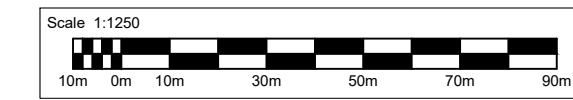


Vertical Scale

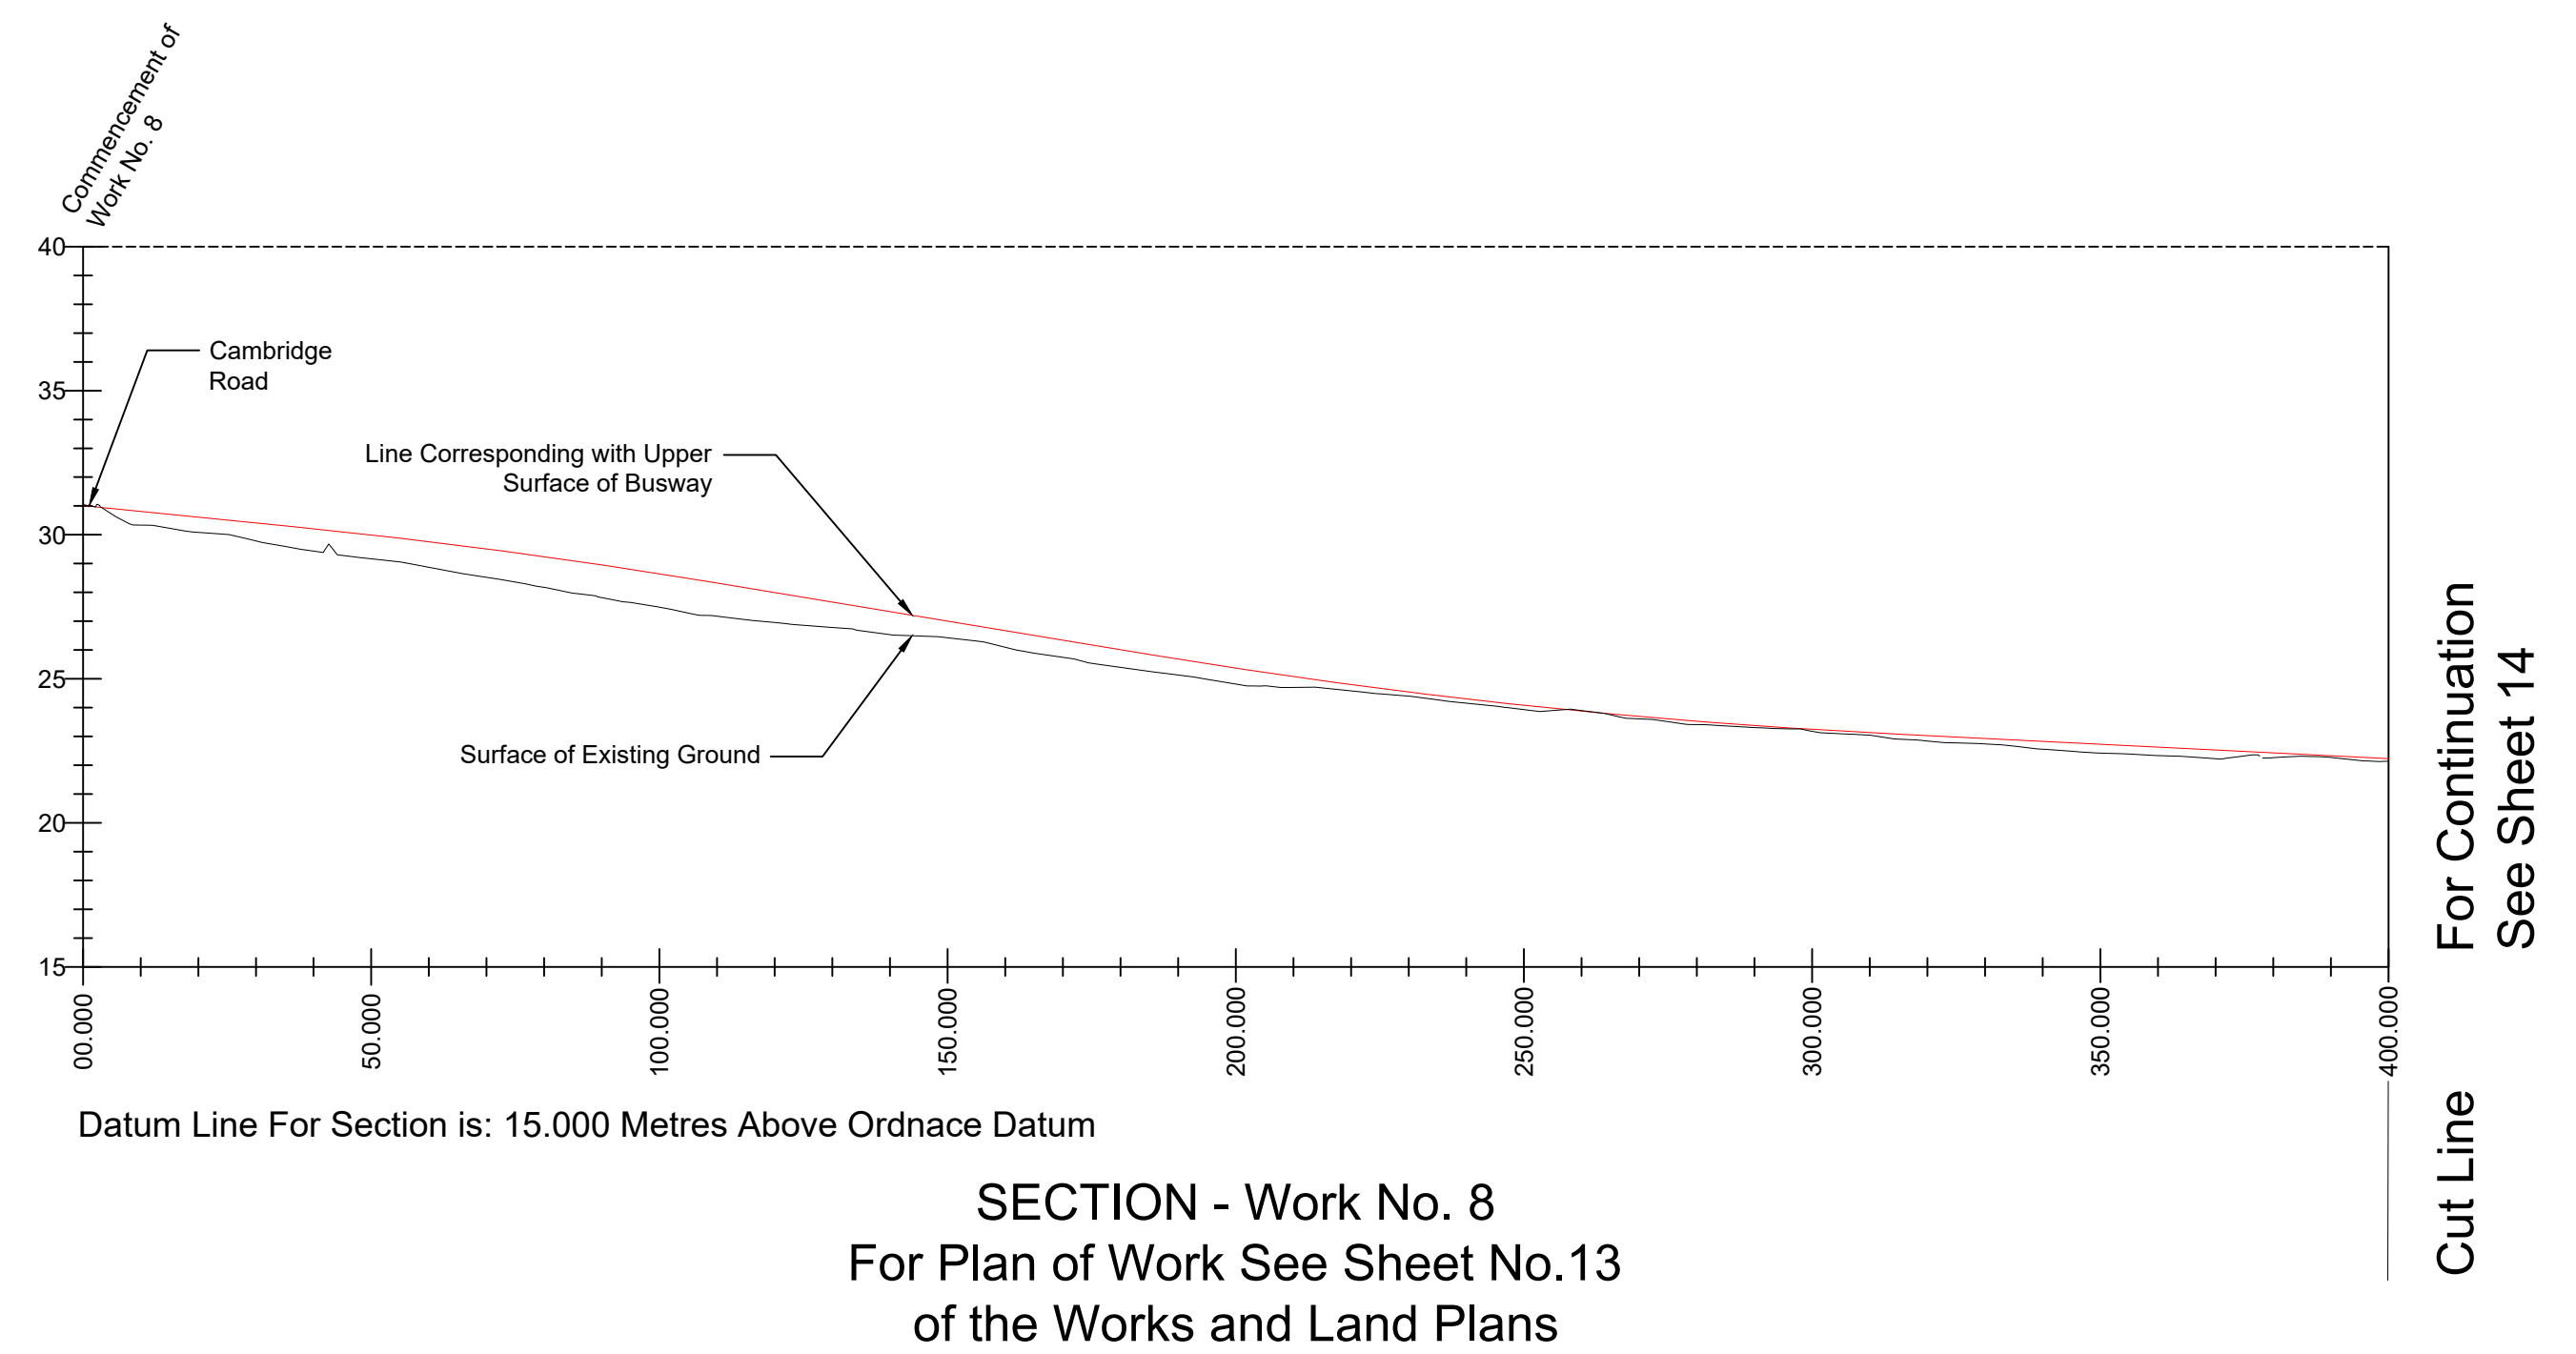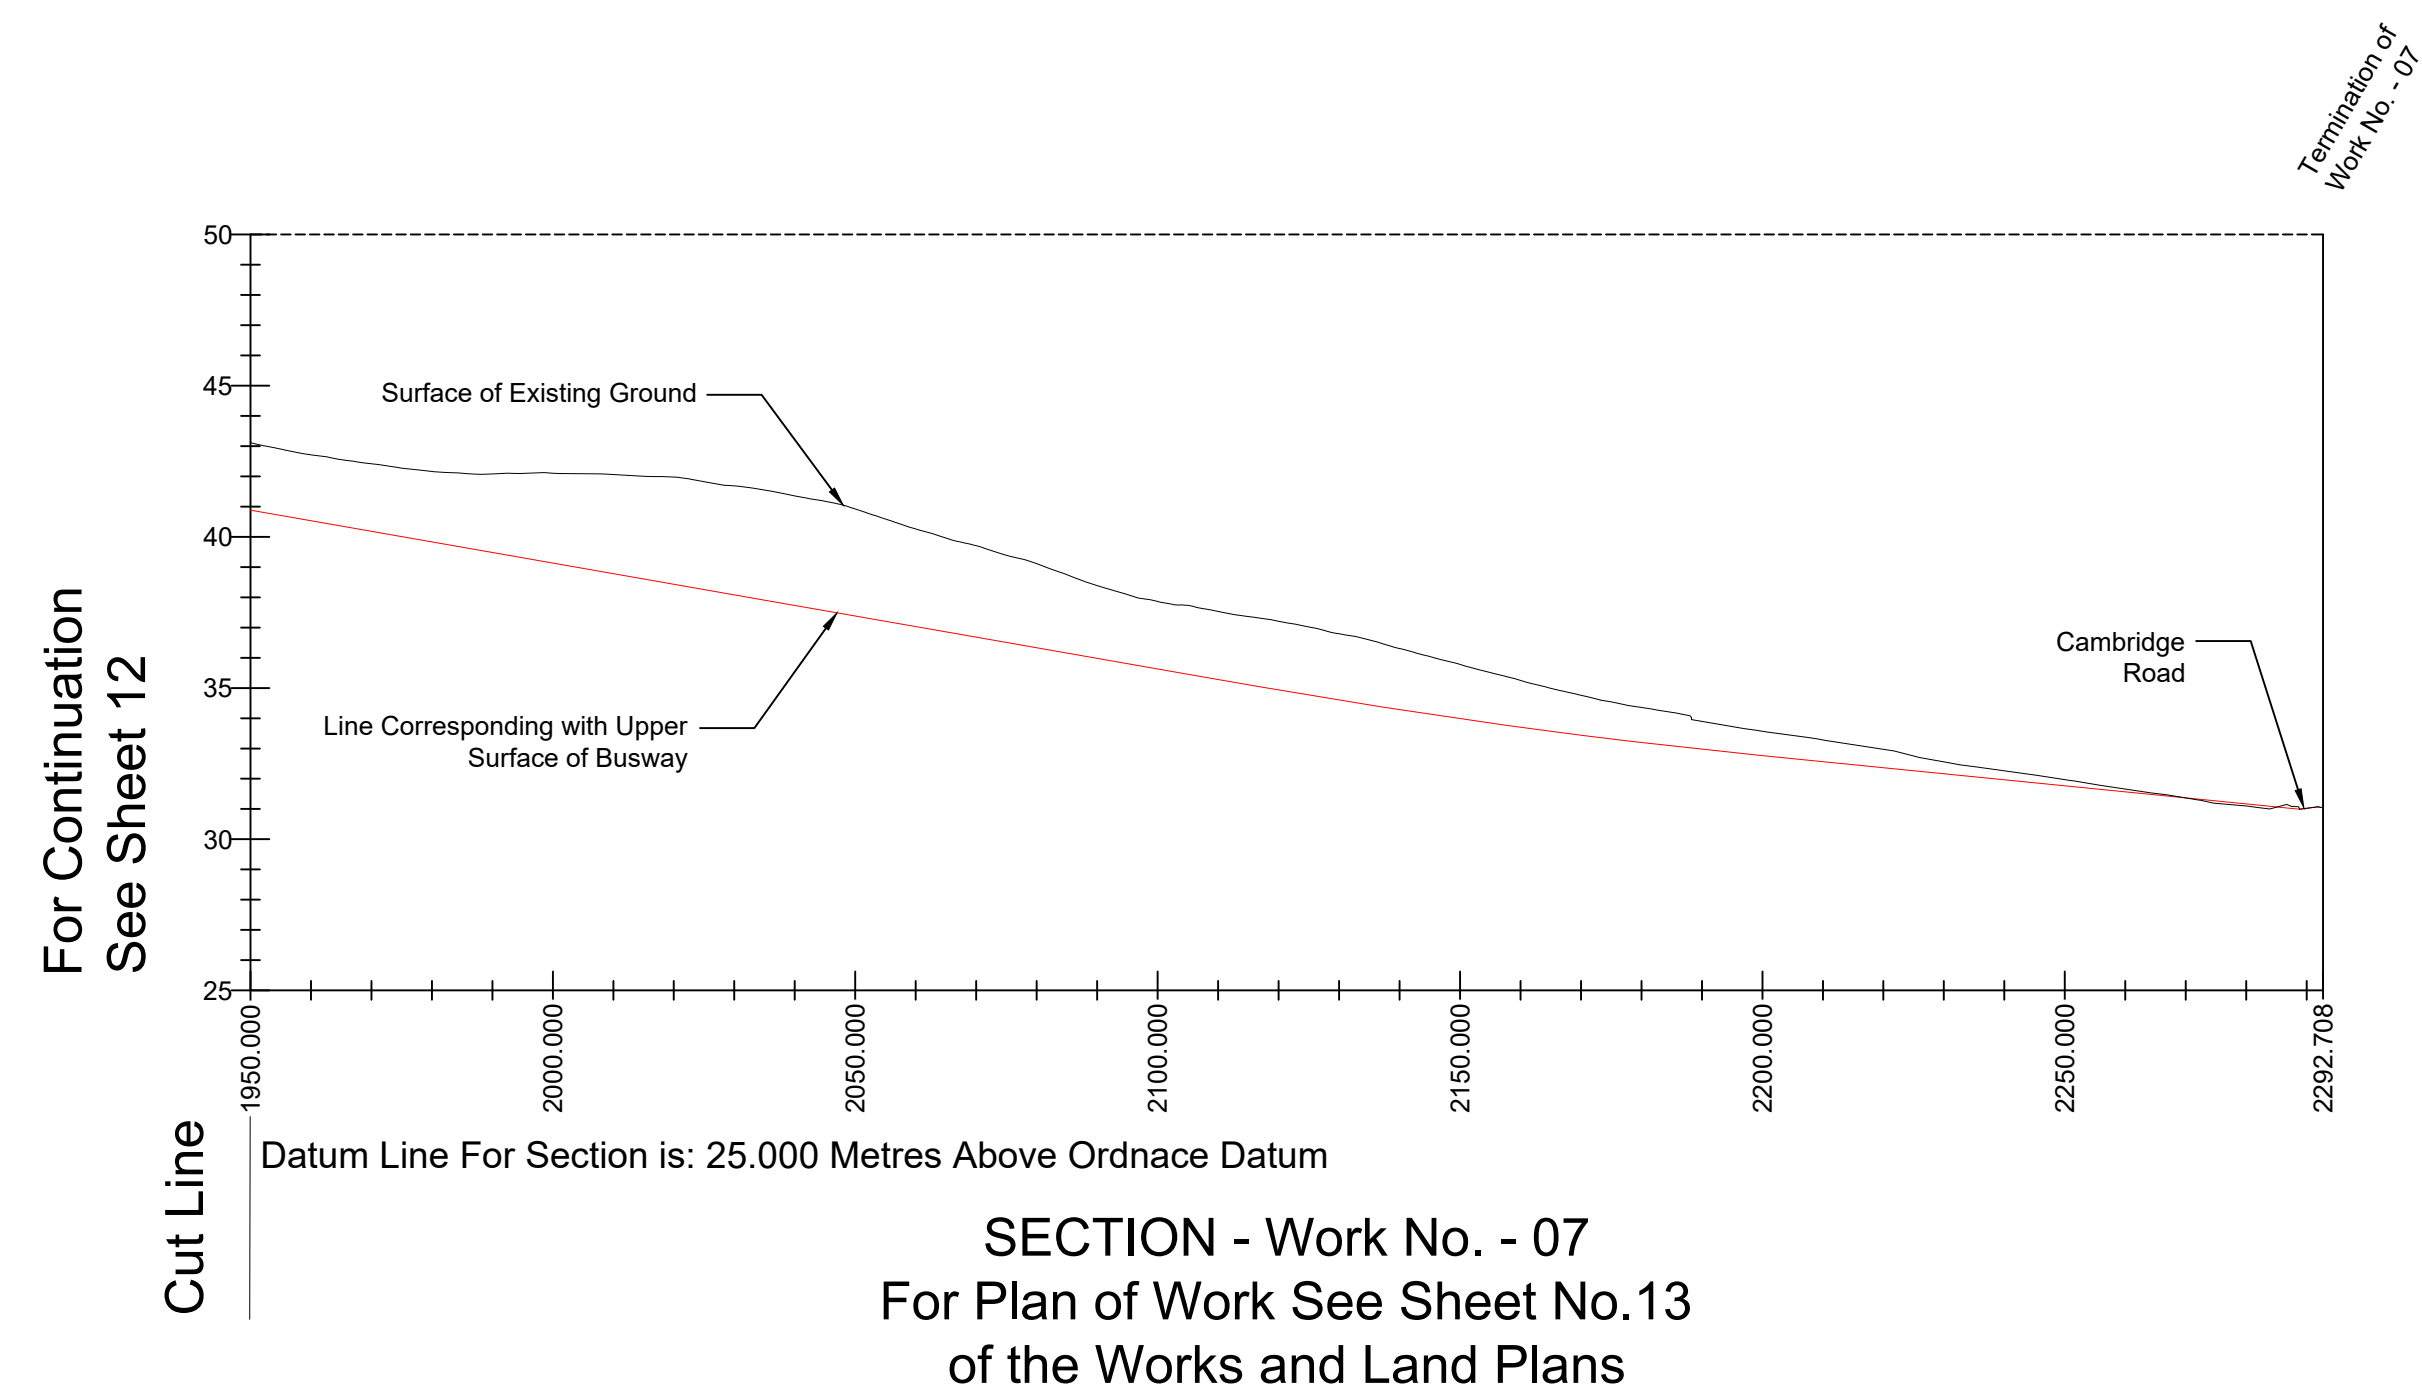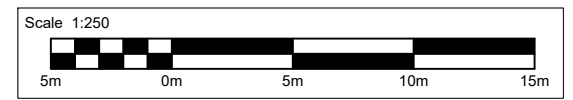




DRAFT

The Cambourne to Cambridge
Order[X]
Sections
Sheet No. 14 of 17

Horizontal Scale

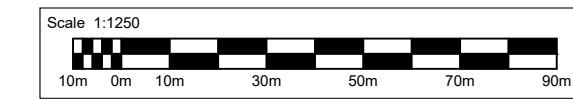


Vertical Scale

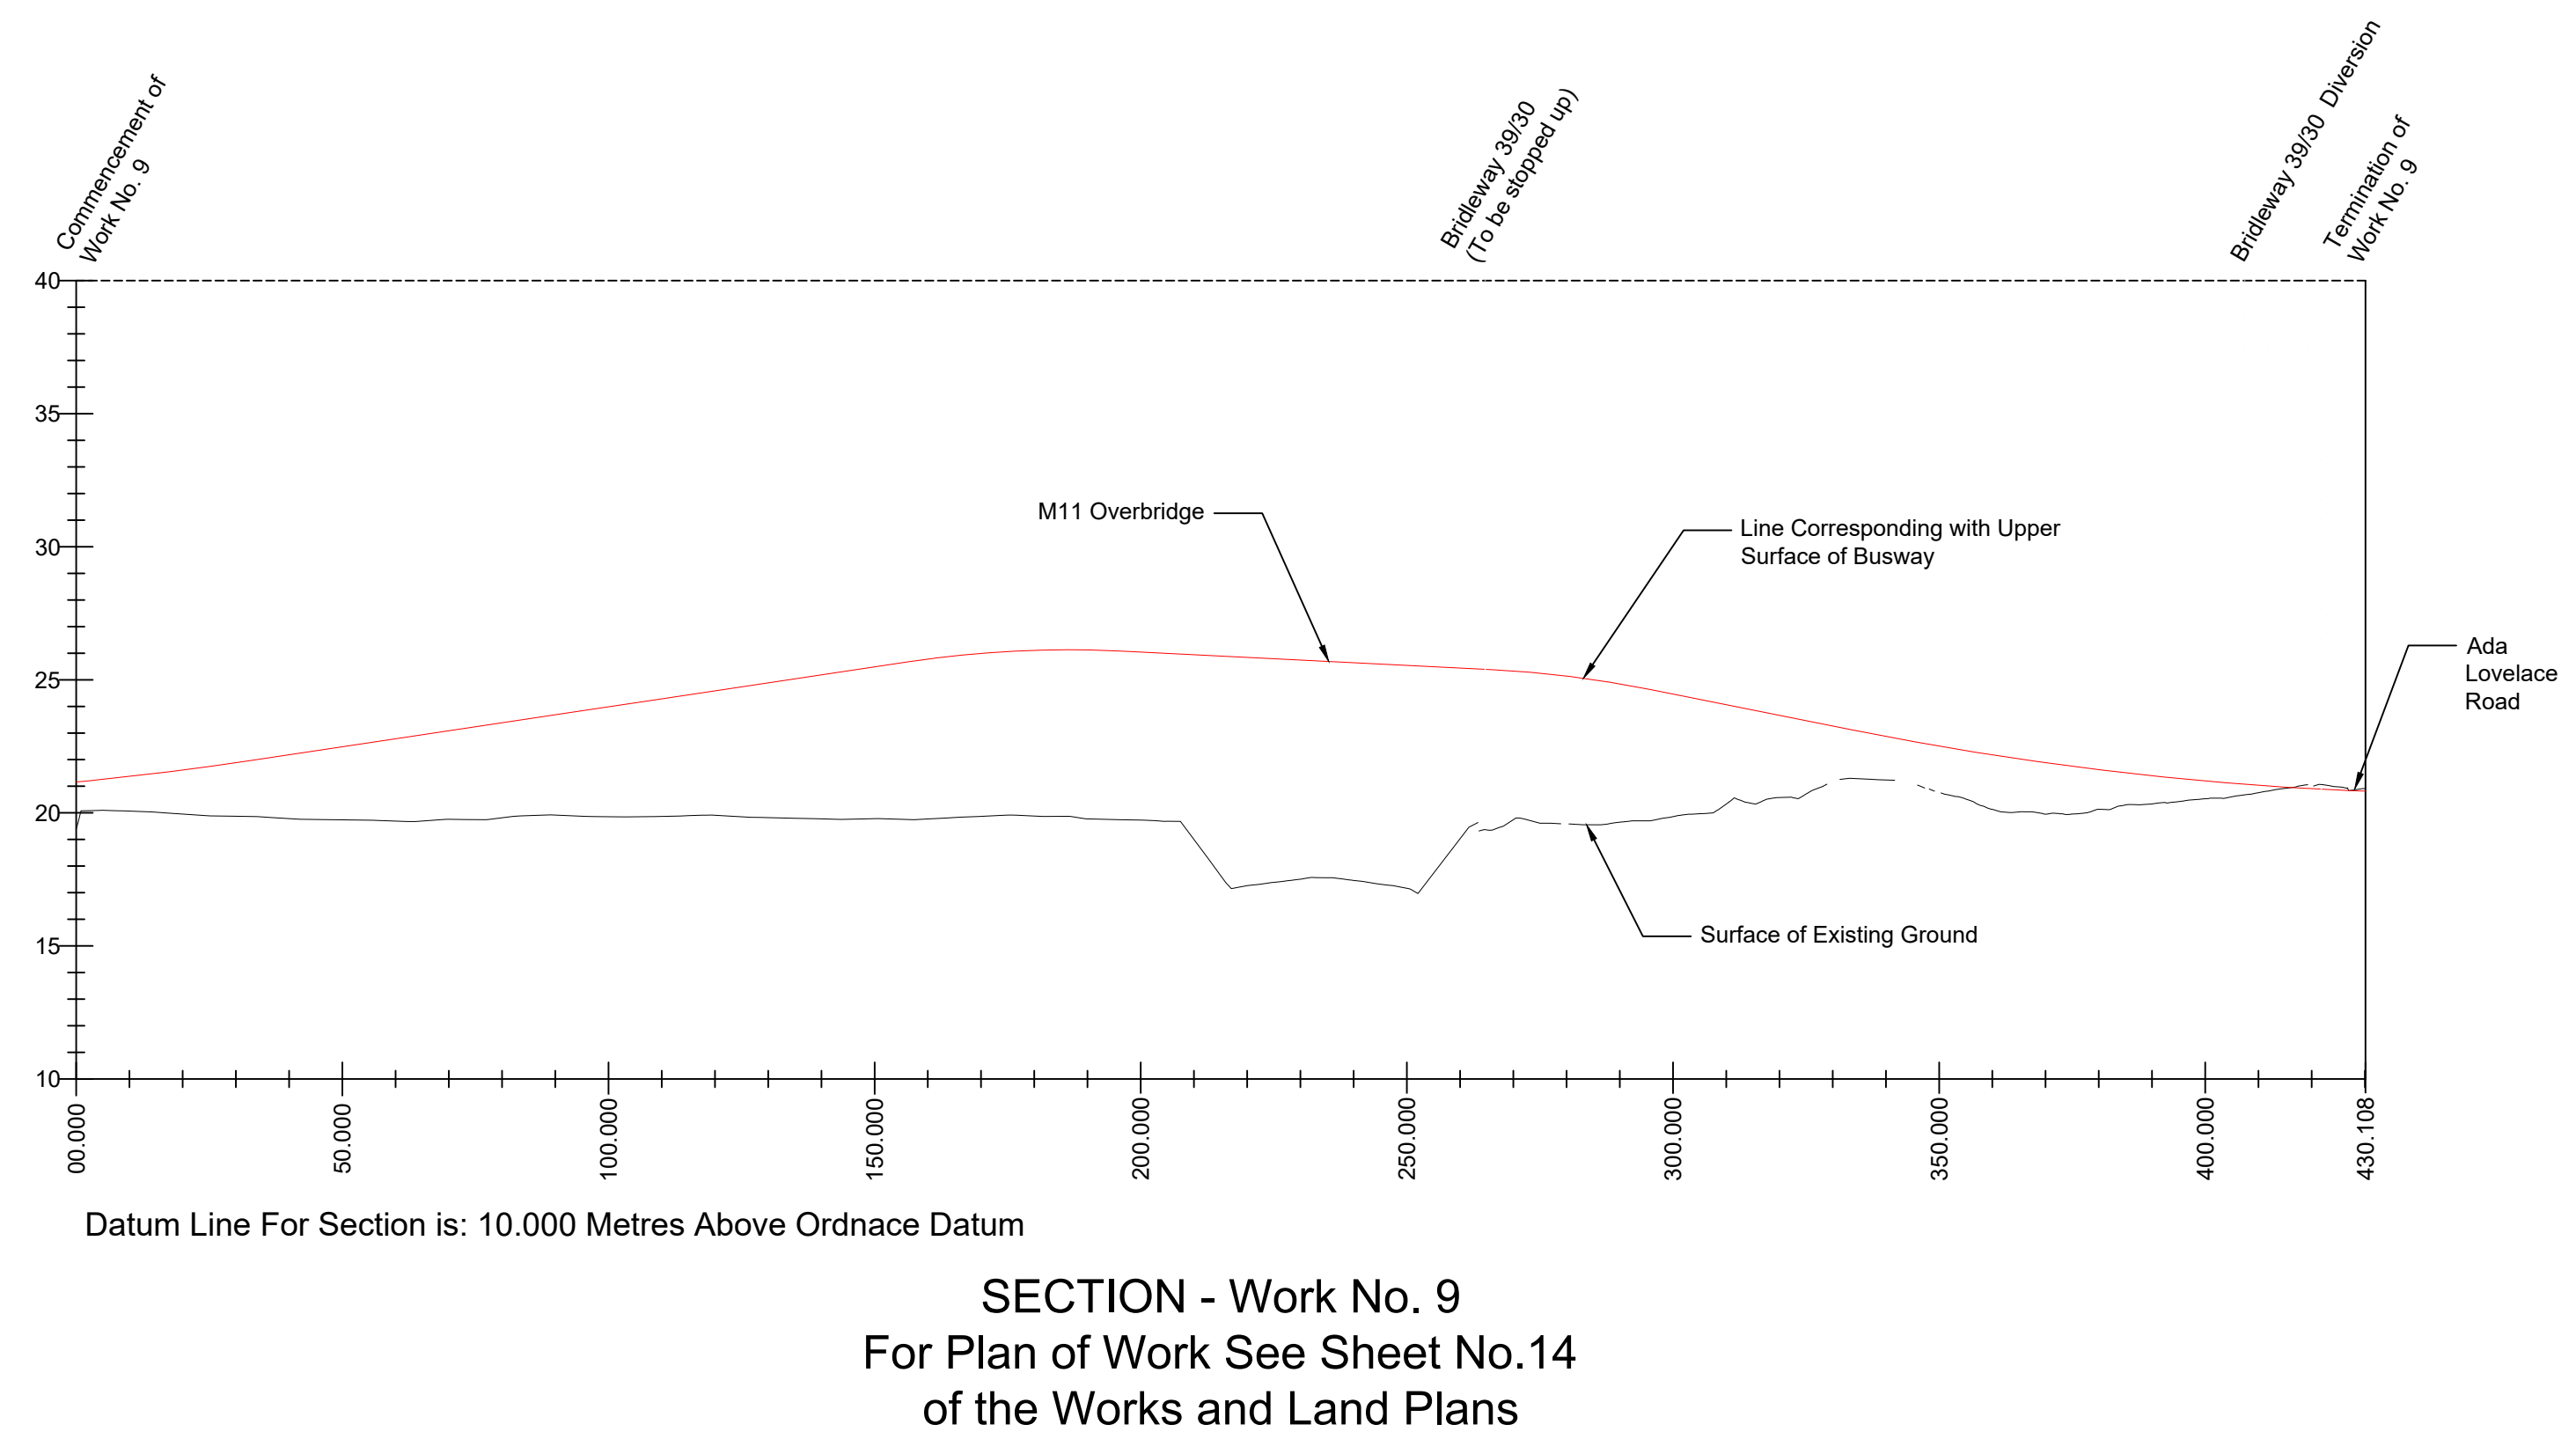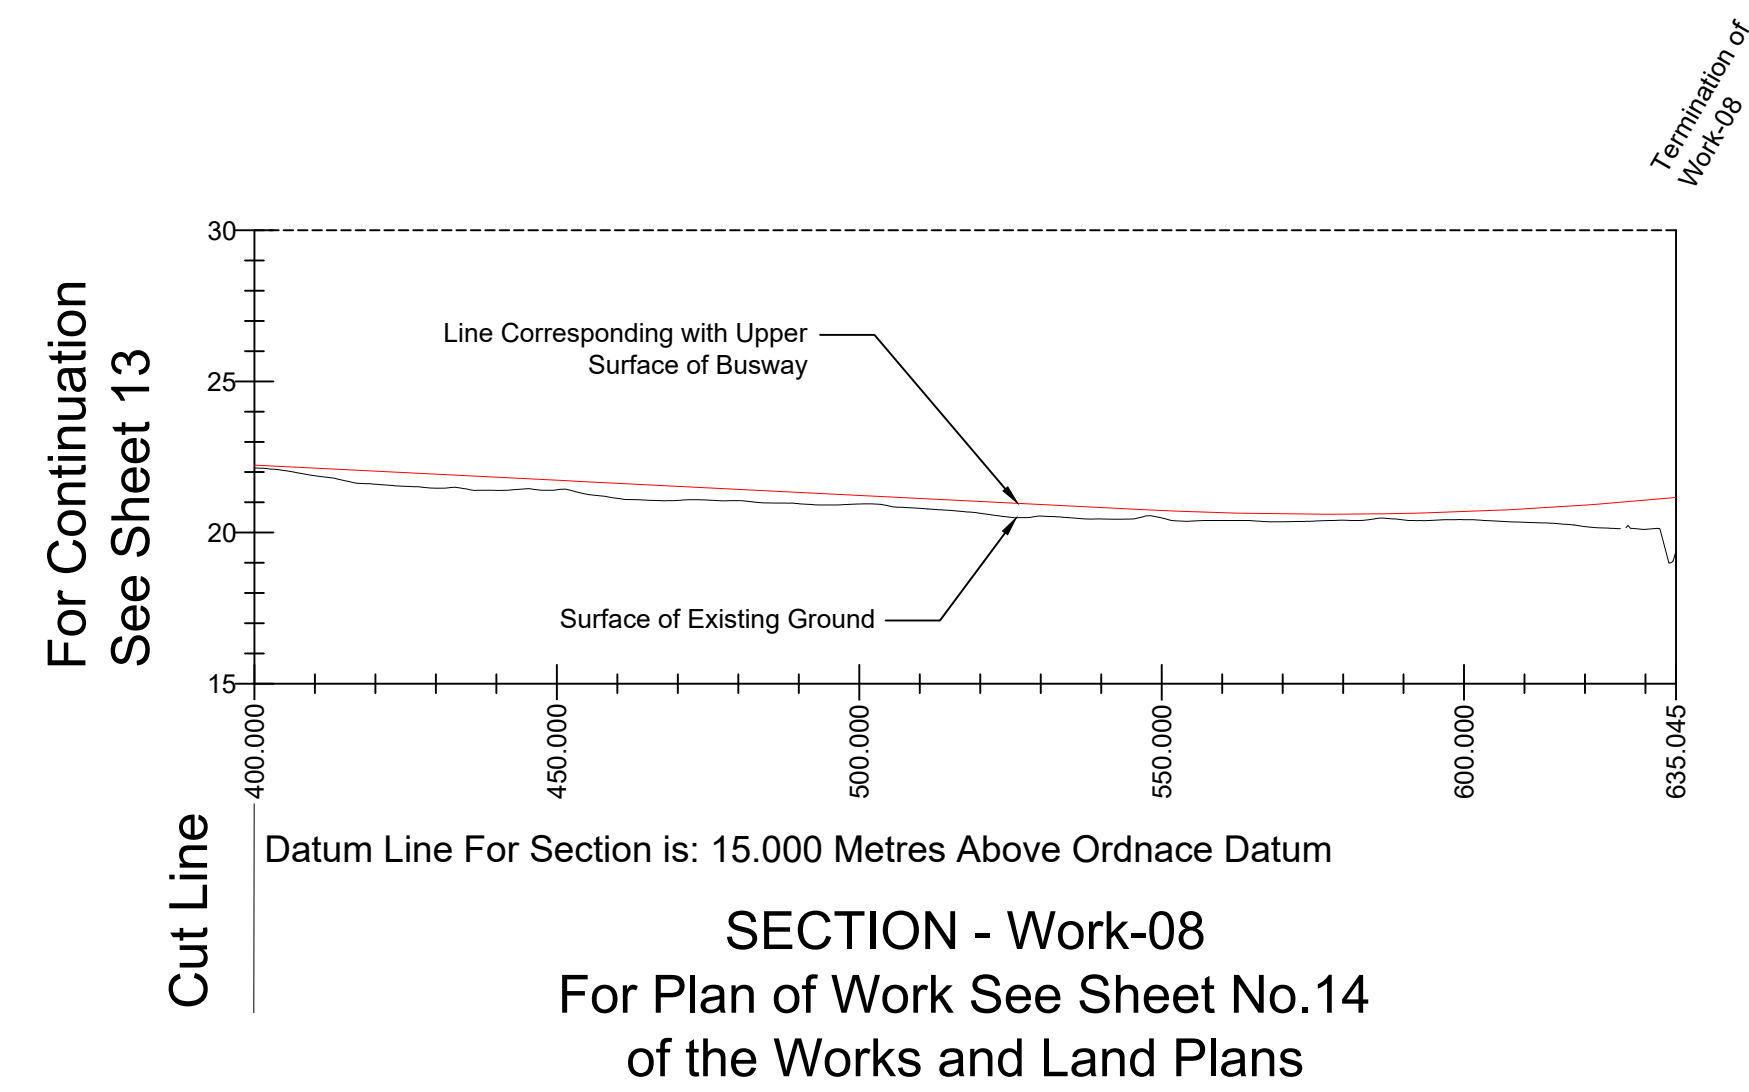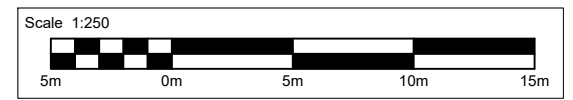



DRAFT

The Cambourne to Cambridge
Order[X]
Sections
Sheet No. 15 of 17

Horizontal Scale

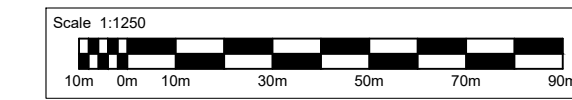

Vertical Scale


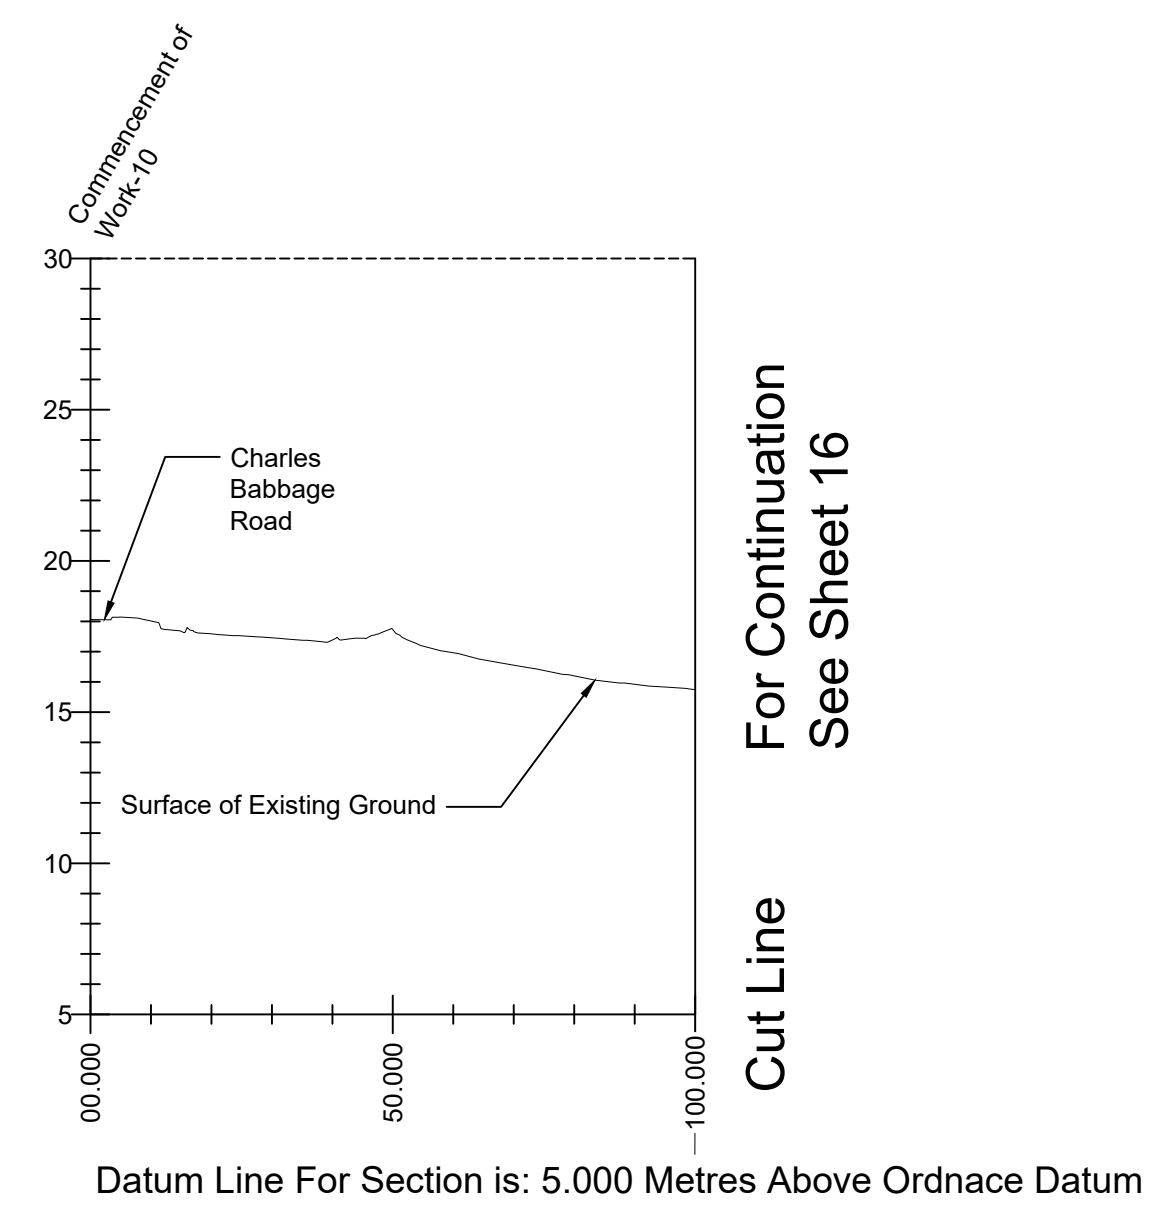
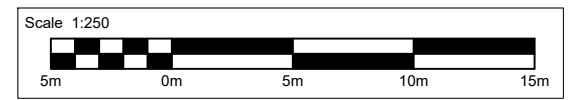


Datum Line For Section is: 5.000 Metres Above Ordnance Datum

SECTION - Work-10
For Plan of Work See Sheet No.15
of the Works and Land Plans




DRAFT

The Cambourne to Cambridge
Order[X]
Sections
Sheet No. 16 of 17

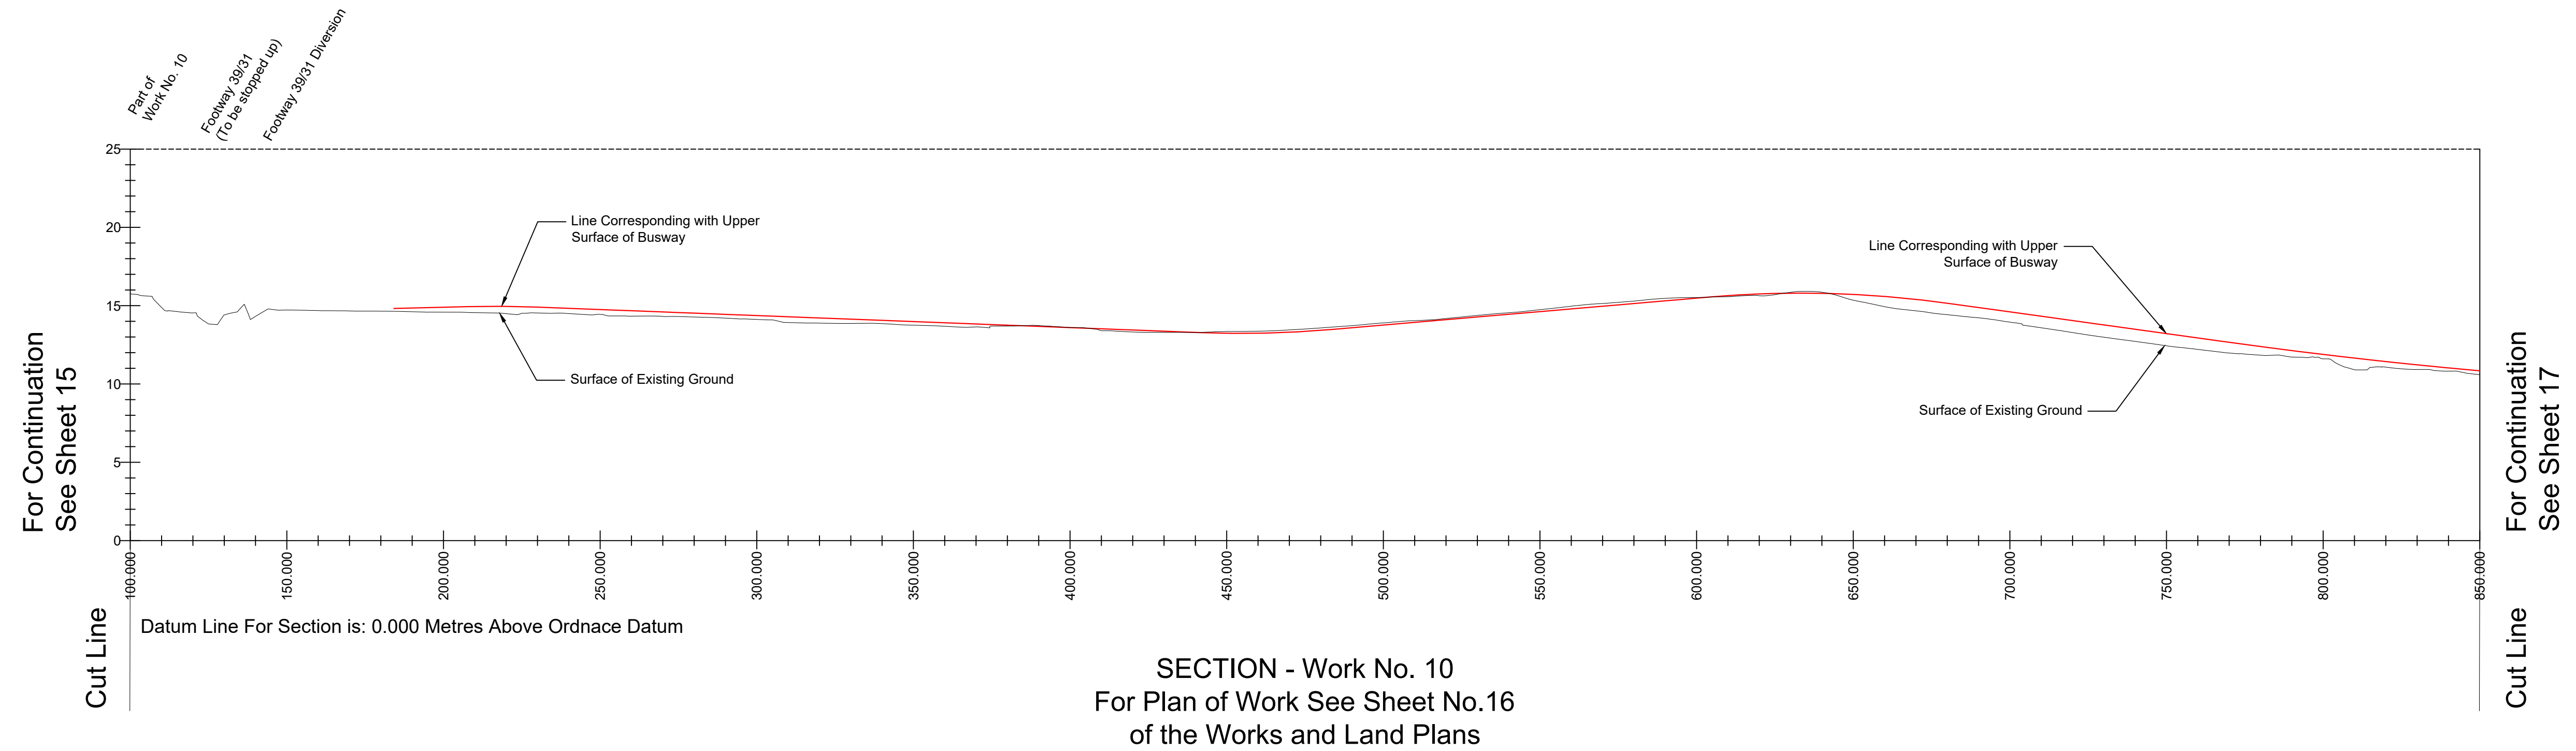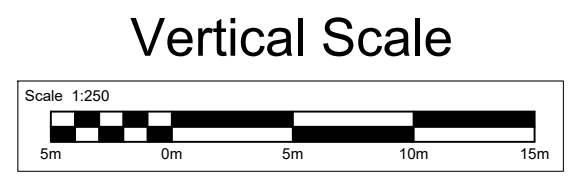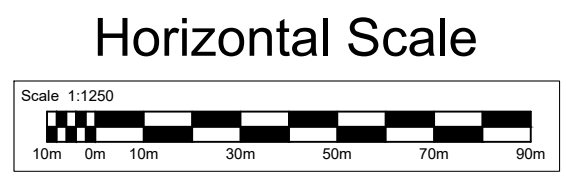

DRAFT

**The Cambourne to Cambridge
Order[X]
Sections
Sheet No. 17 of 17**

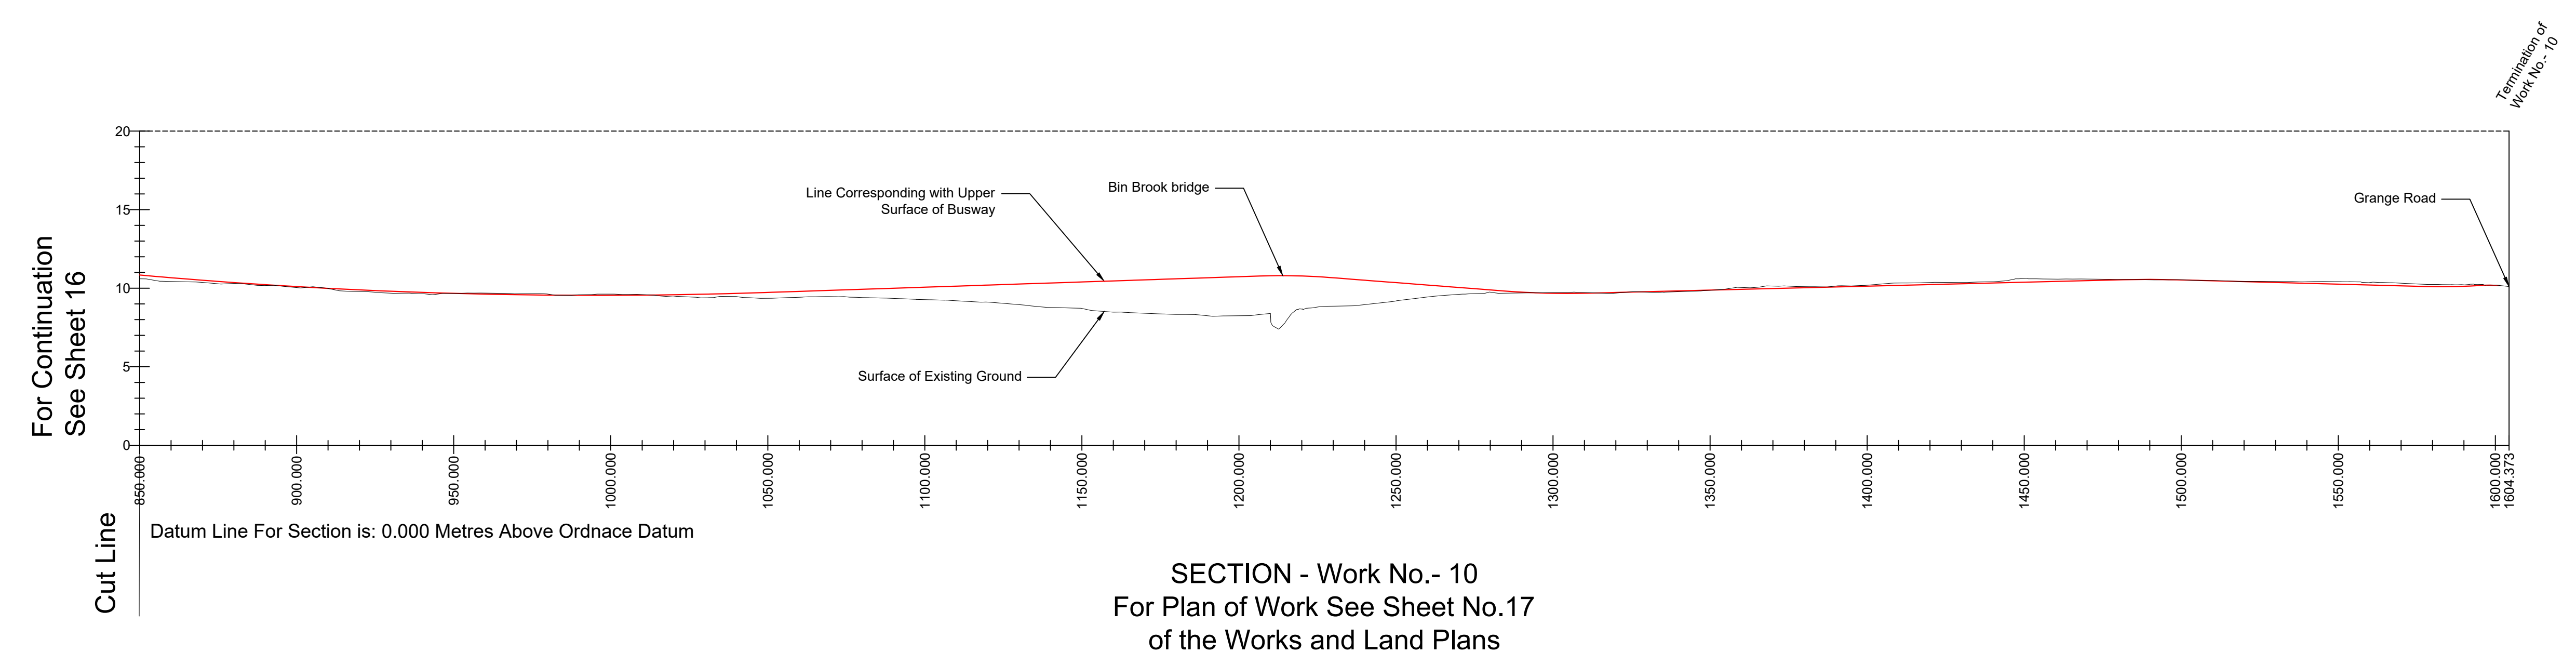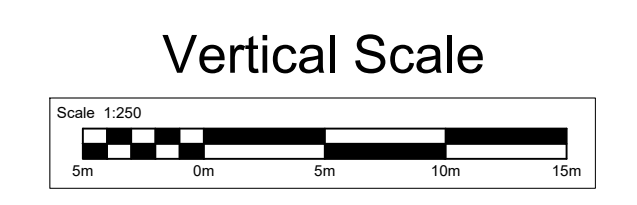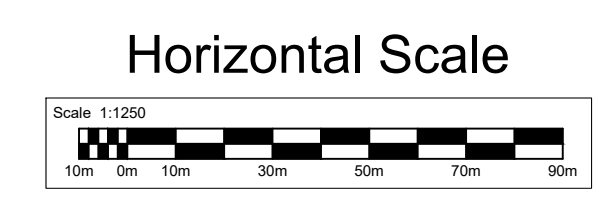

DRAFT