

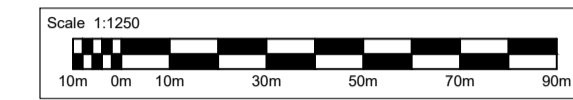


**The Cambourne to Cambridge
Order[X]
Sections
Sheet No. 1 of 17**


Horizontal Scale

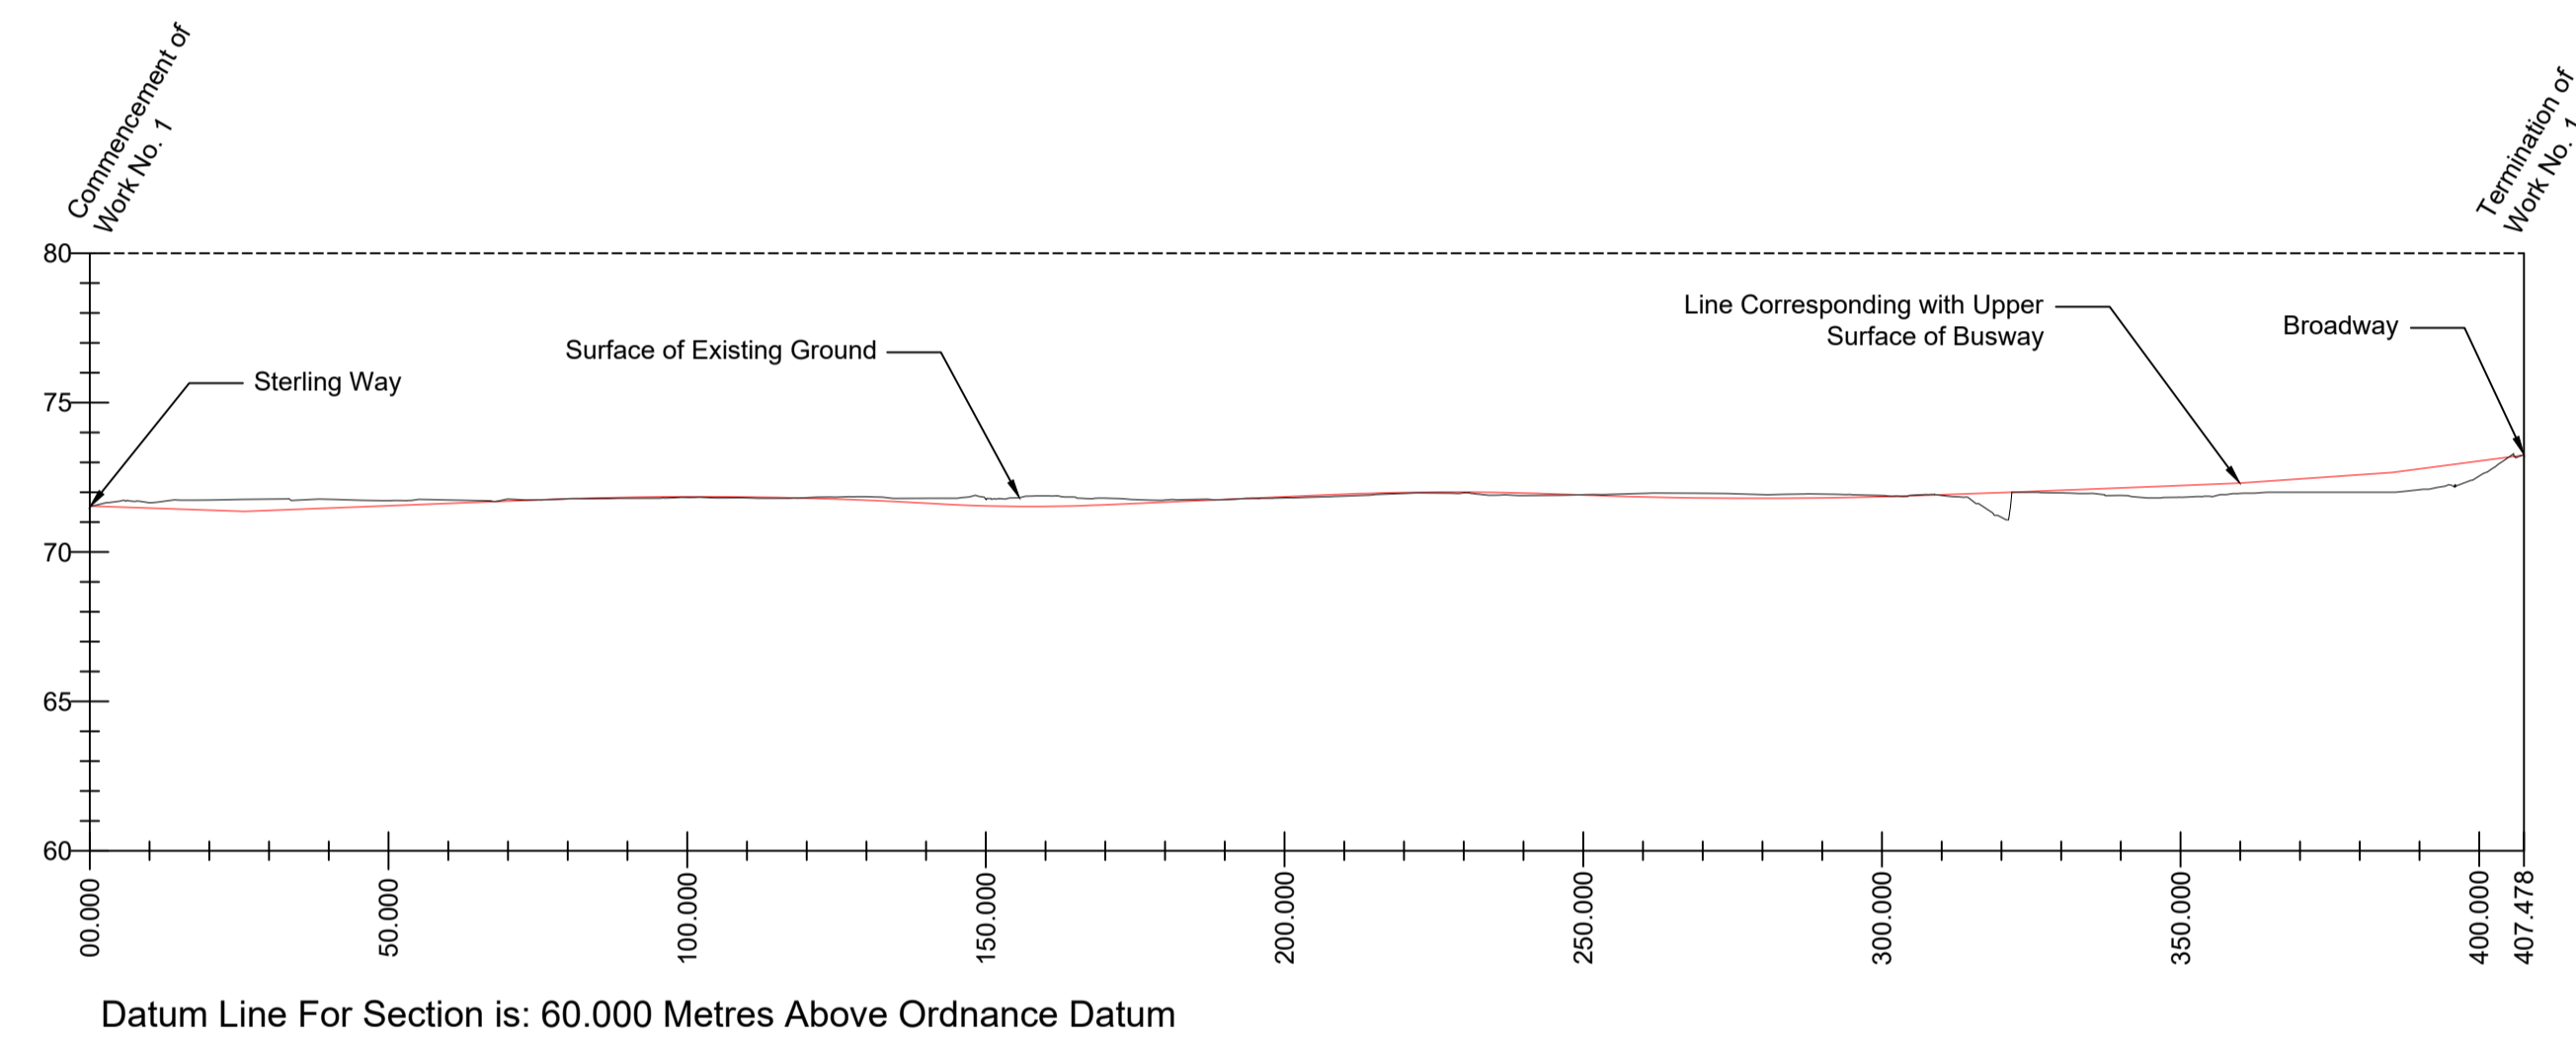

Vertical Scale

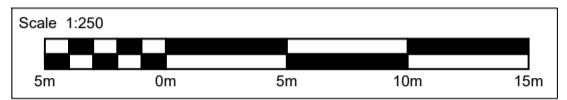



SECTION - Work No. 1
For Plan of Work See Sheet No.1
of the Works and Land Plans

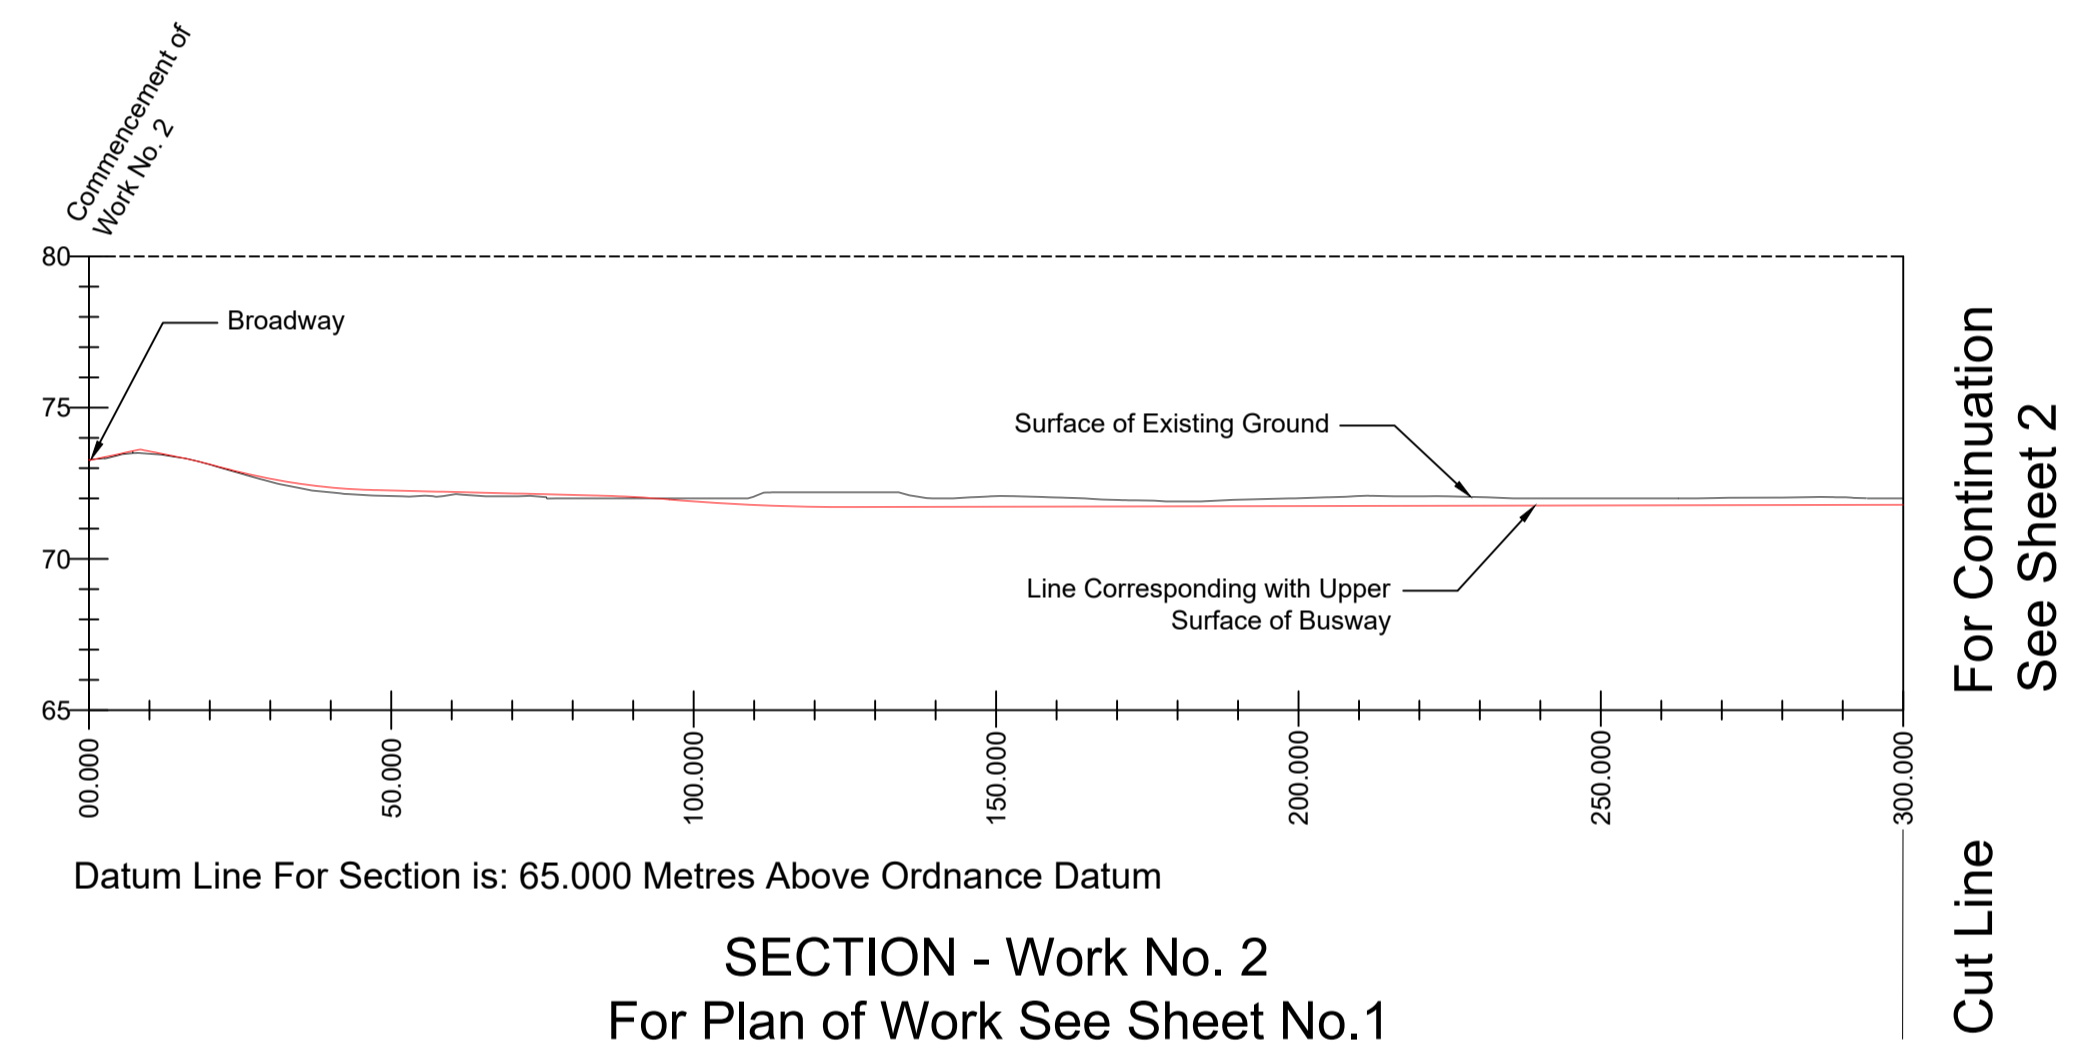

SECTION - Work No. 2
For Plan of Work See Sheet No.1
of the Works and Land Plans




DRAFT

**The Cambourne to Cambridge
Order[X]
Sections
Sheet No. 2 of 17**

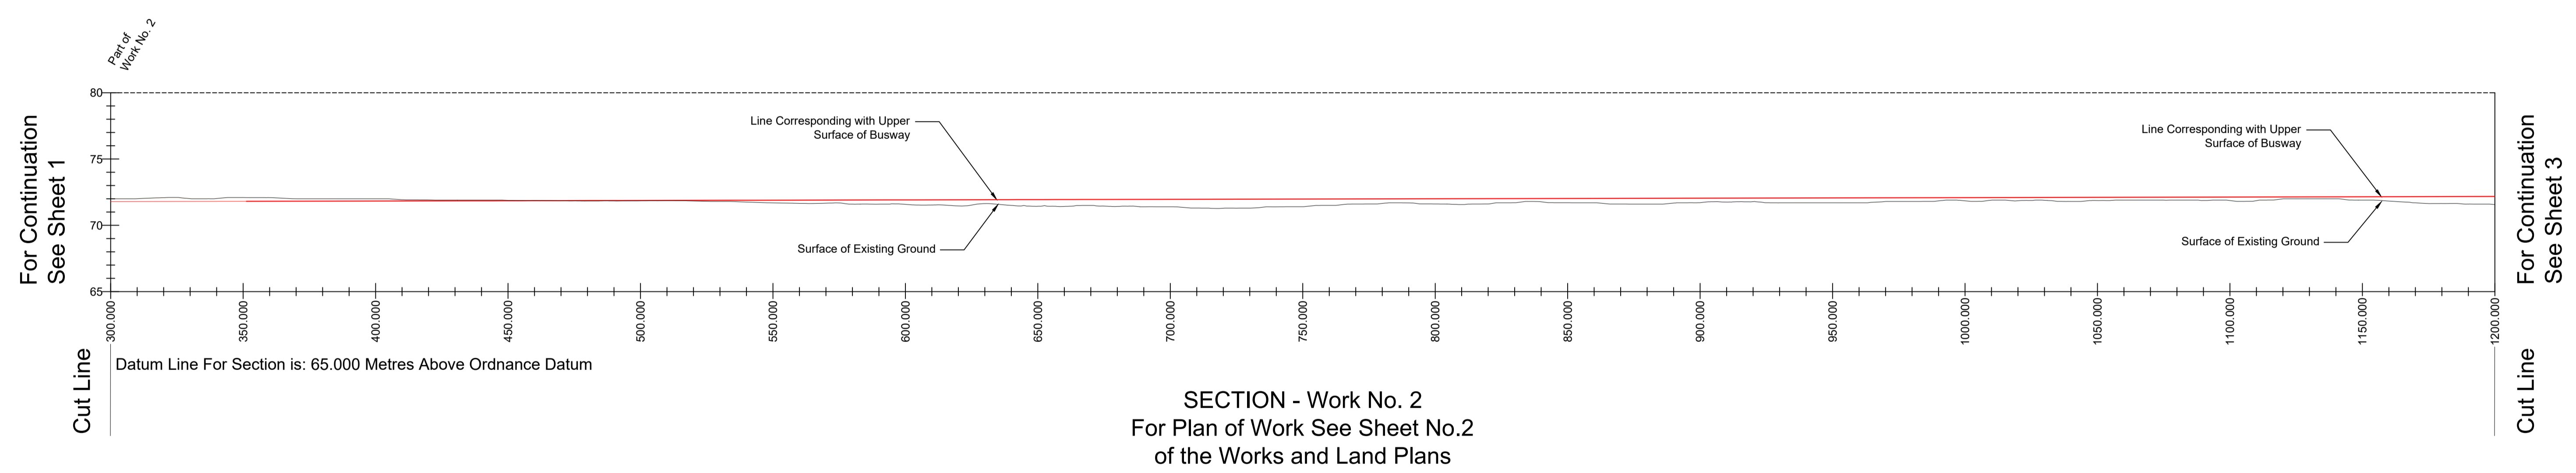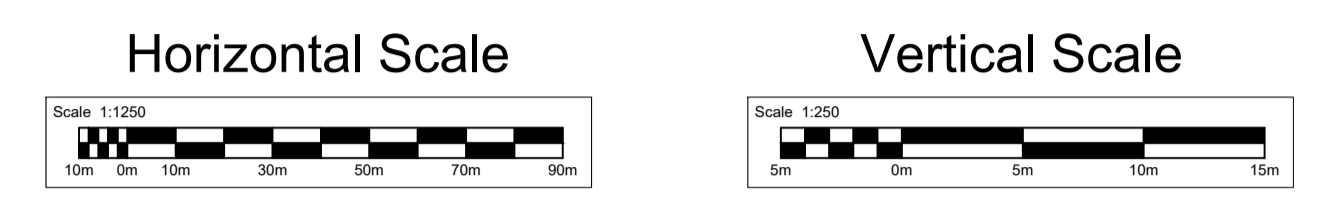

DRAFT


The Cambourne to Cambridge
Order[X]
Sections
Sheet No. 3 of 17

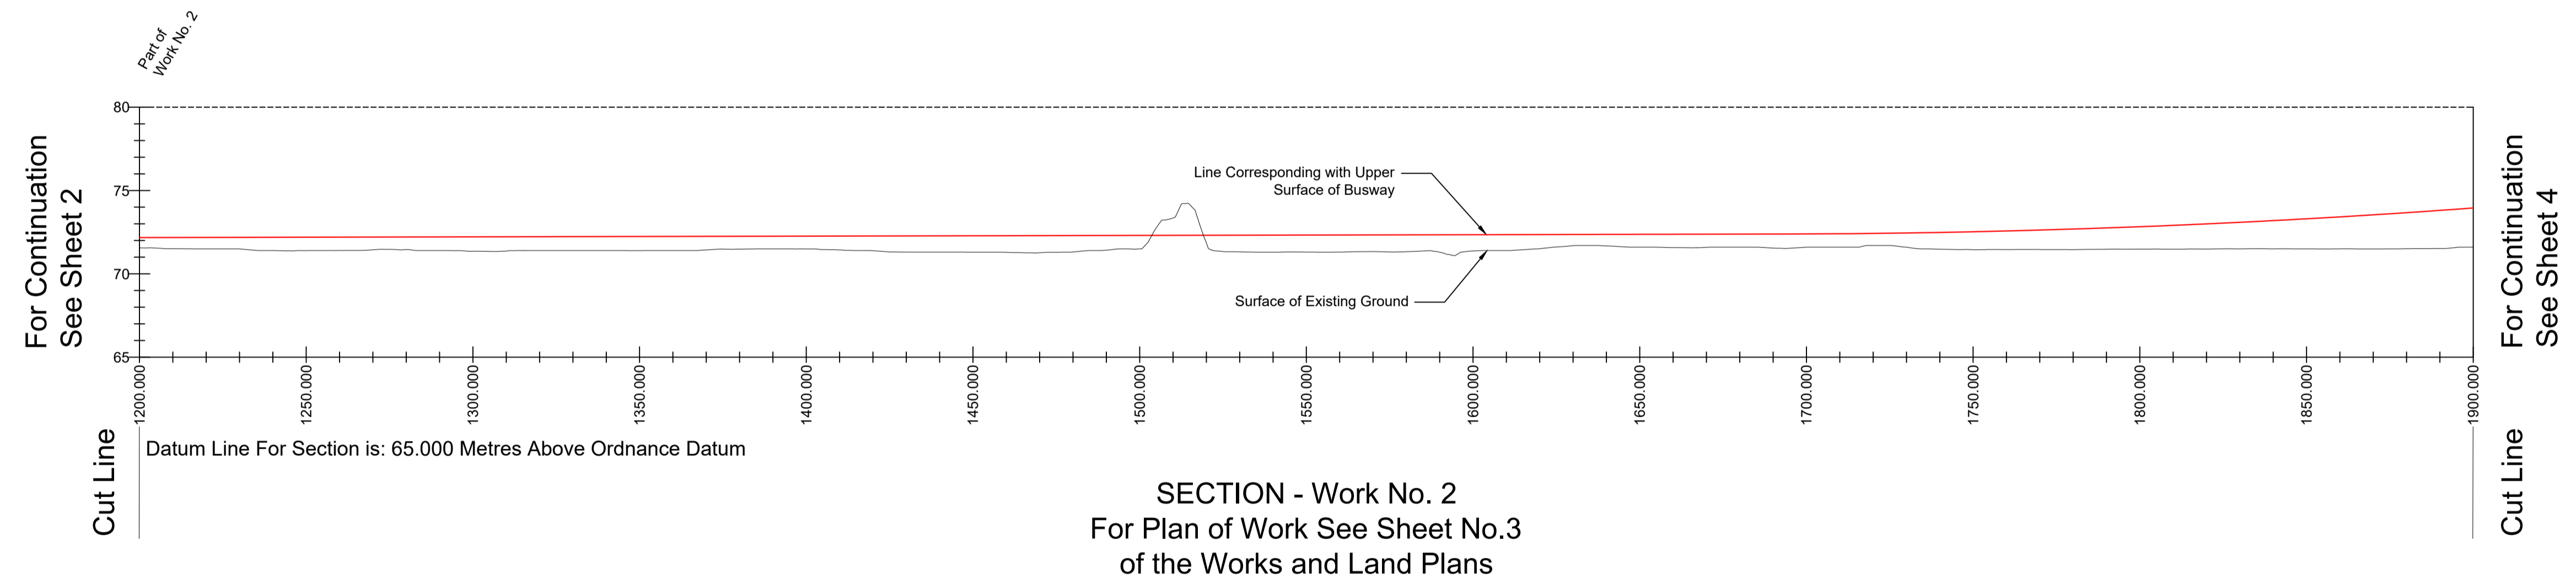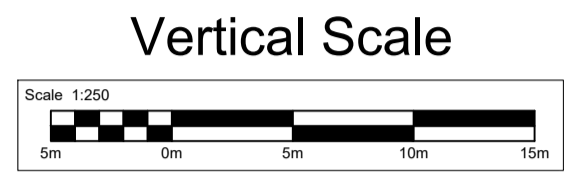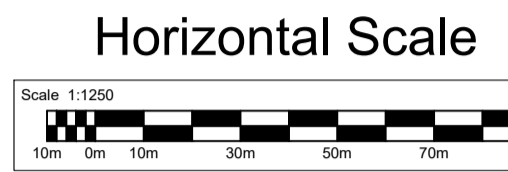



DRAFT

**The Cambourne to Cambridge
Order[X]
Sections
Sheet No. 4 of 17**


Horizontal Scale

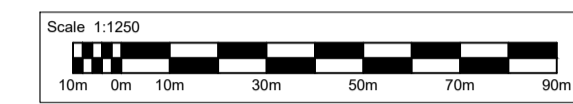

Vertical Scale

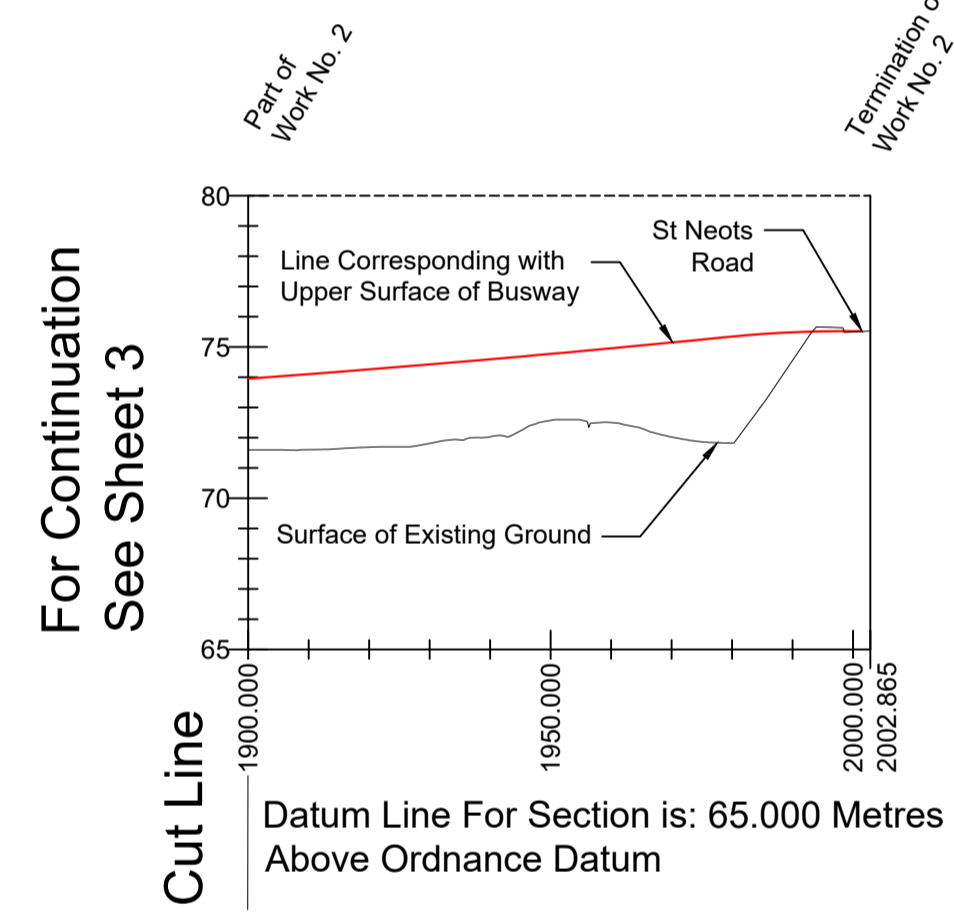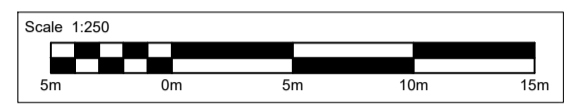




SECTION - Work No. 2
For Plan of Work See Sheet No.4
of the Works and Land Plans

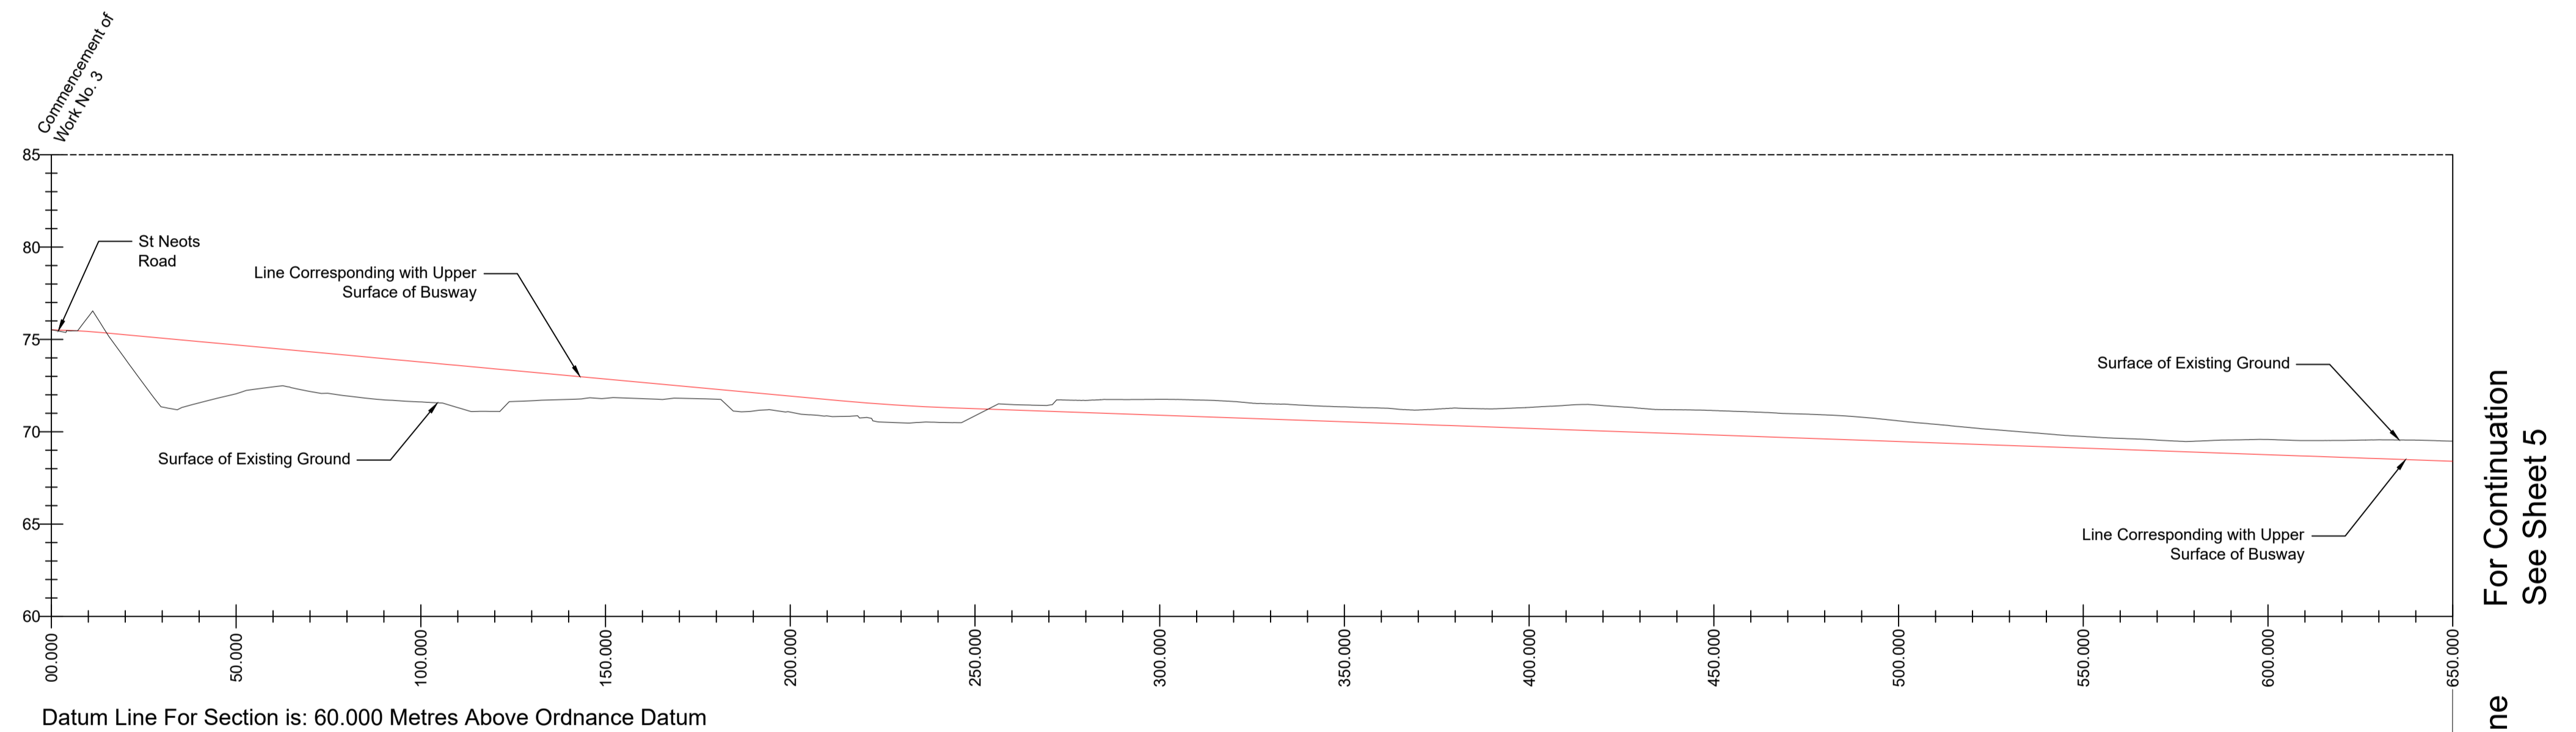

SECTION - Work No. 3
For Plan of Work See Sheet No.4
of the Works and Land Plans



DRAFT

**The Cambourne to Cambridge
Order[X]
Sections
Sheet No. 5 of 17**

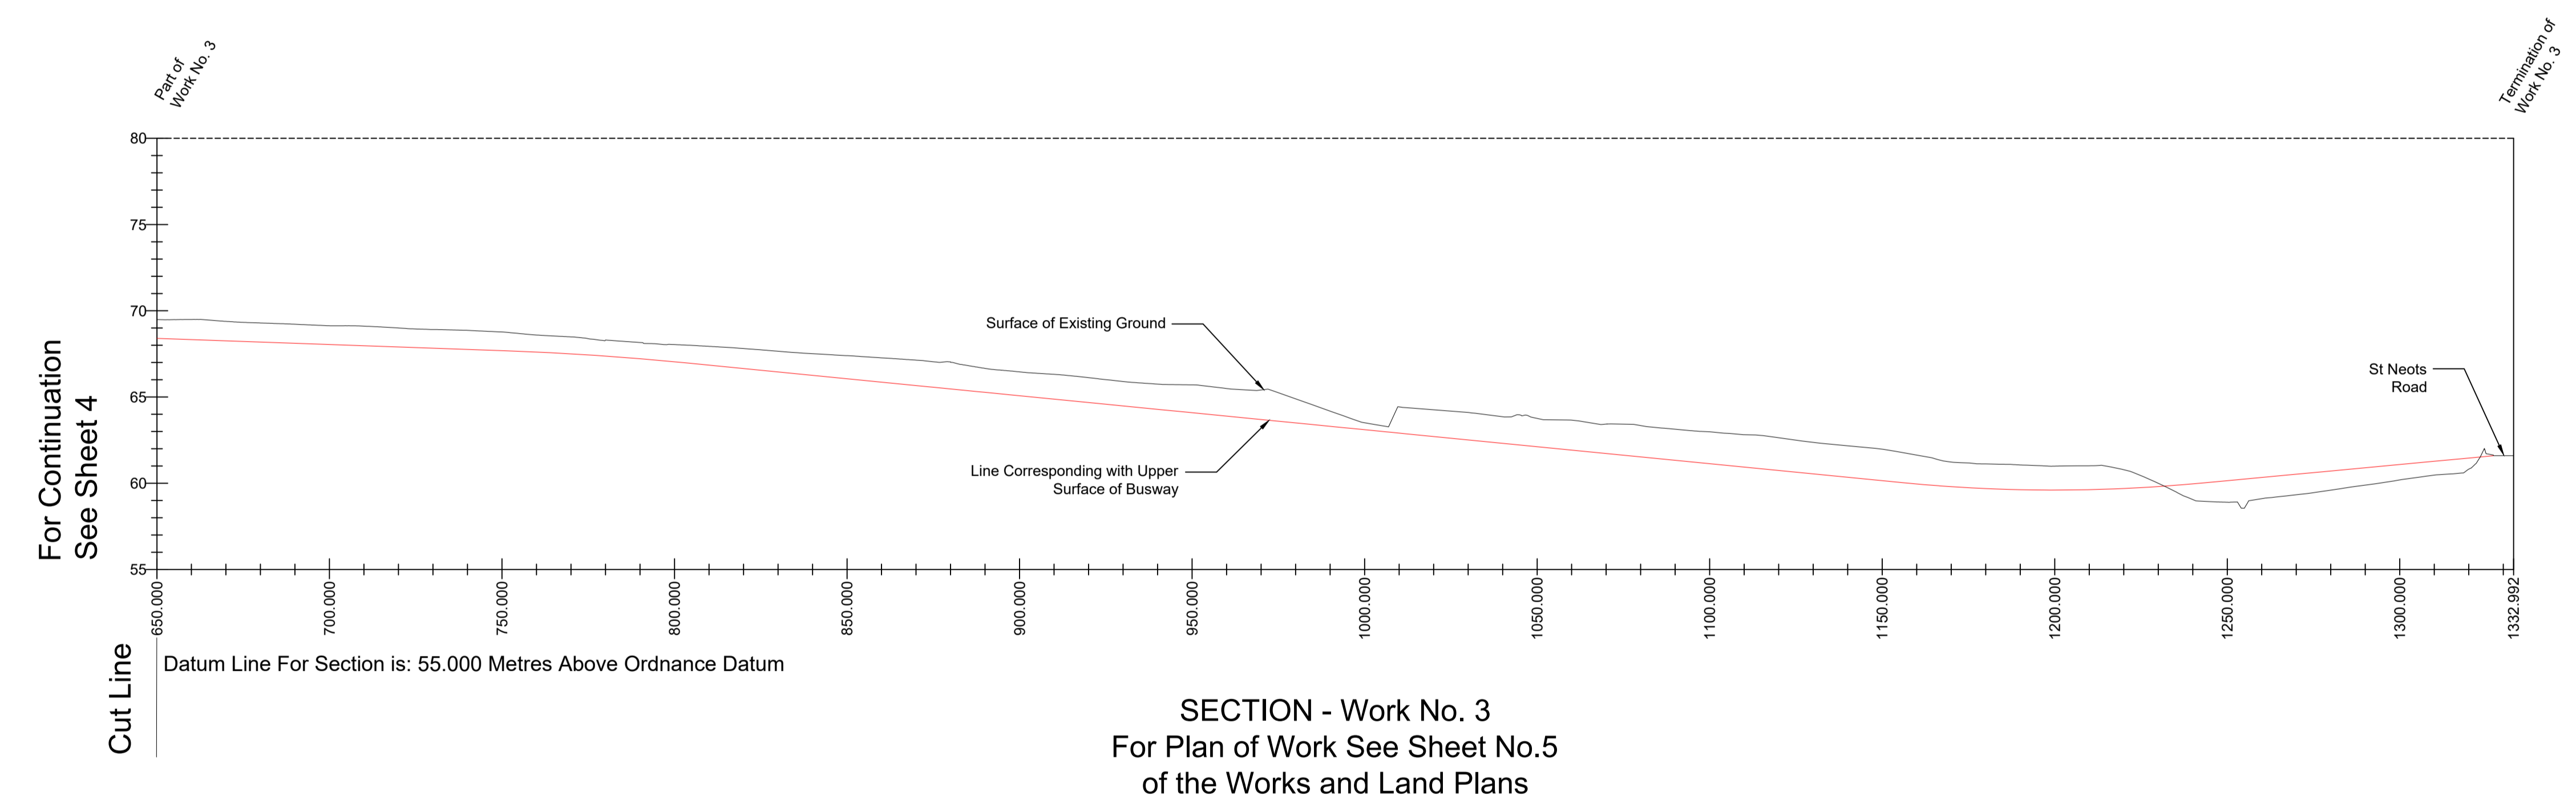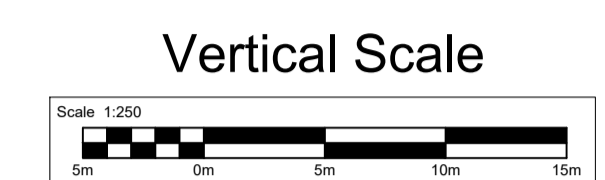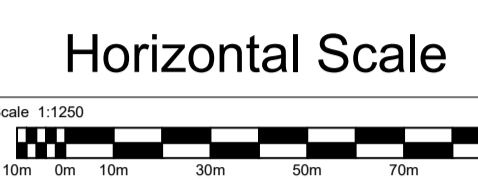

DRAFT



**The Cambourne to Cambridge
Order[X]
Sections
Sheet No. 6 of 17**

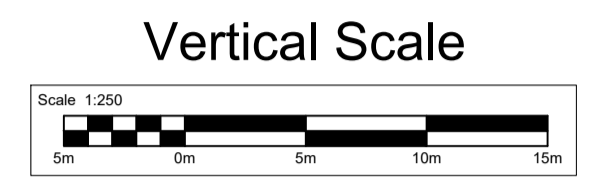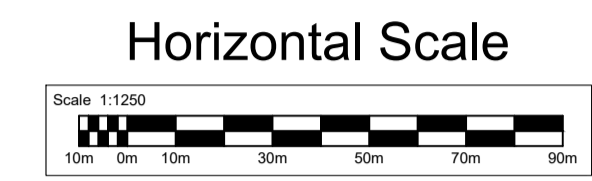

Sheet Intentionally Left Blank

DRAFT



**The Cambourne to Cambridge
Order[X]
Sections
Sheet No. 7 of 17**

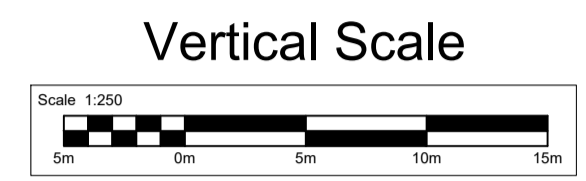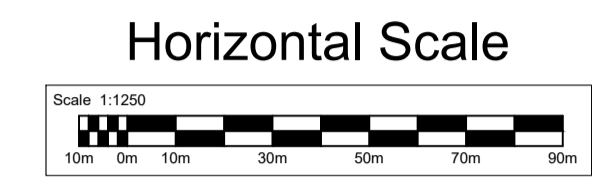

Sheet Intentionally Left Blank

DRAFT




**The Cambourne to Cambridge
Order[X]
Sections
Sheet No. 8 of 17**

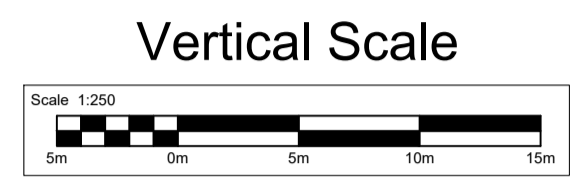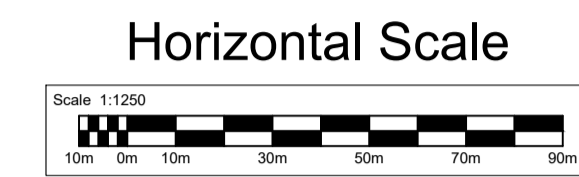


Sheet Intentionally Left Blank

DRAFT

The Cambourne to Cambridge
Order[X]
Sections
Sheet No. 9 of 17

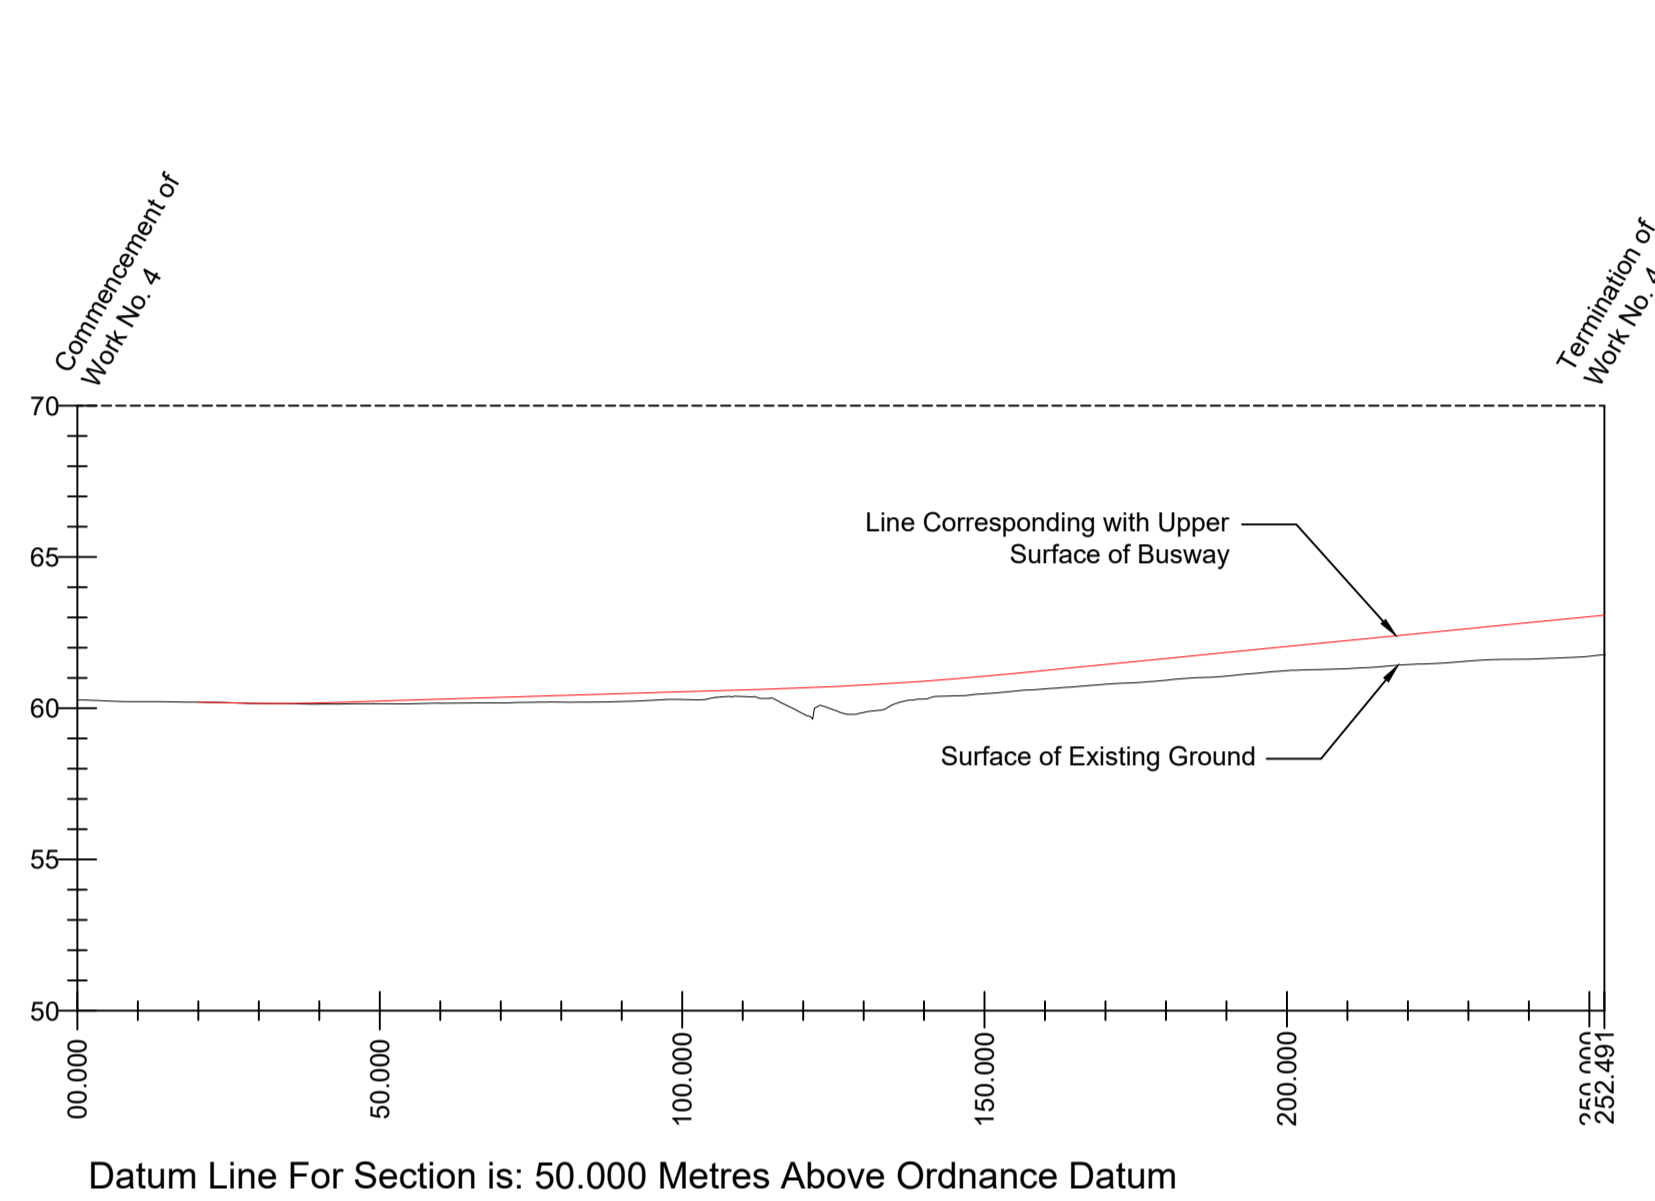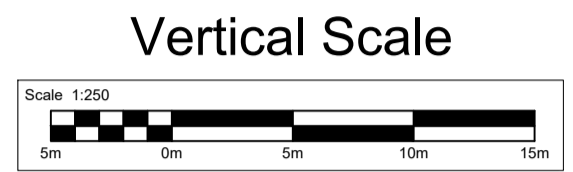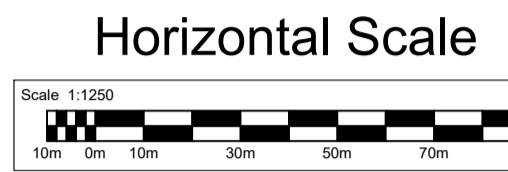


SECTION - Work No. 4
For Plan of Work See Sheet No.9
of the Works and Land Plans

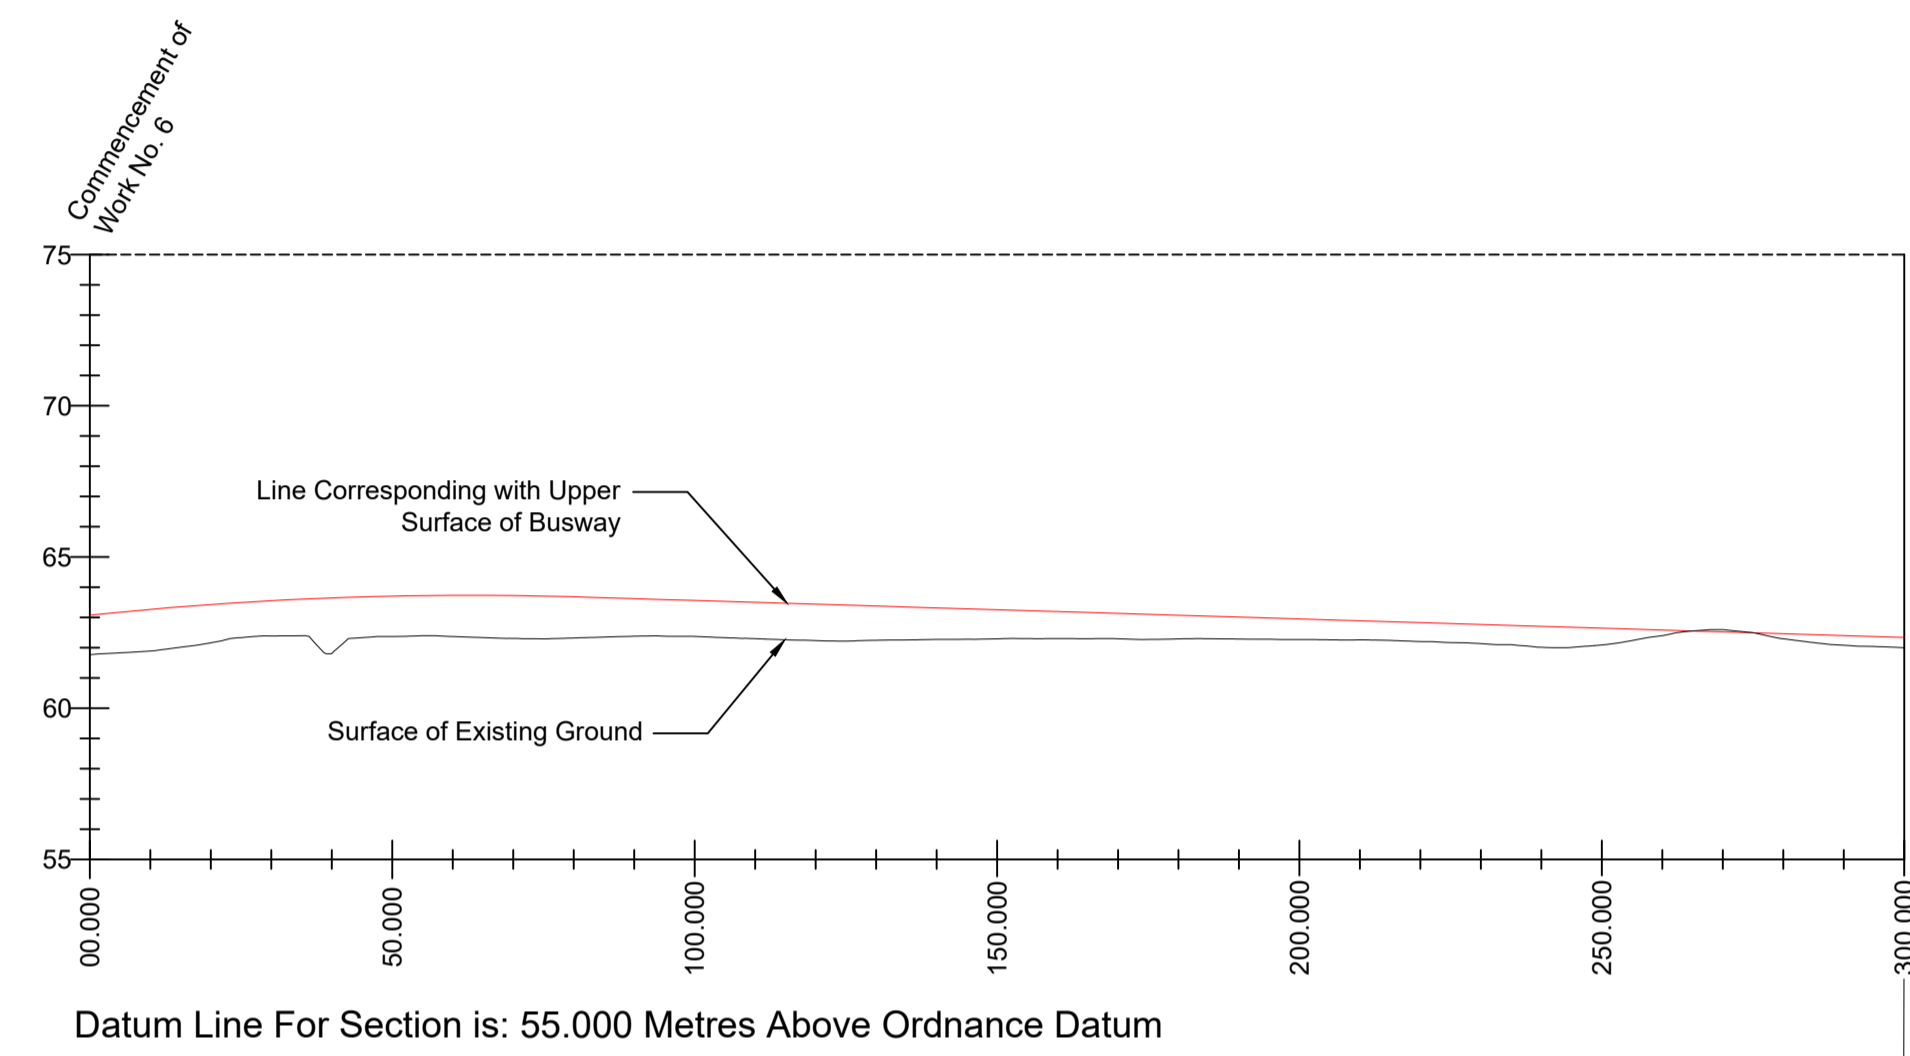

SECTION - Work No. 6
For Plan of Work See Sheet No.9
of the Works and Land Plans

For Continuation
See Sheet 10
Cut Line





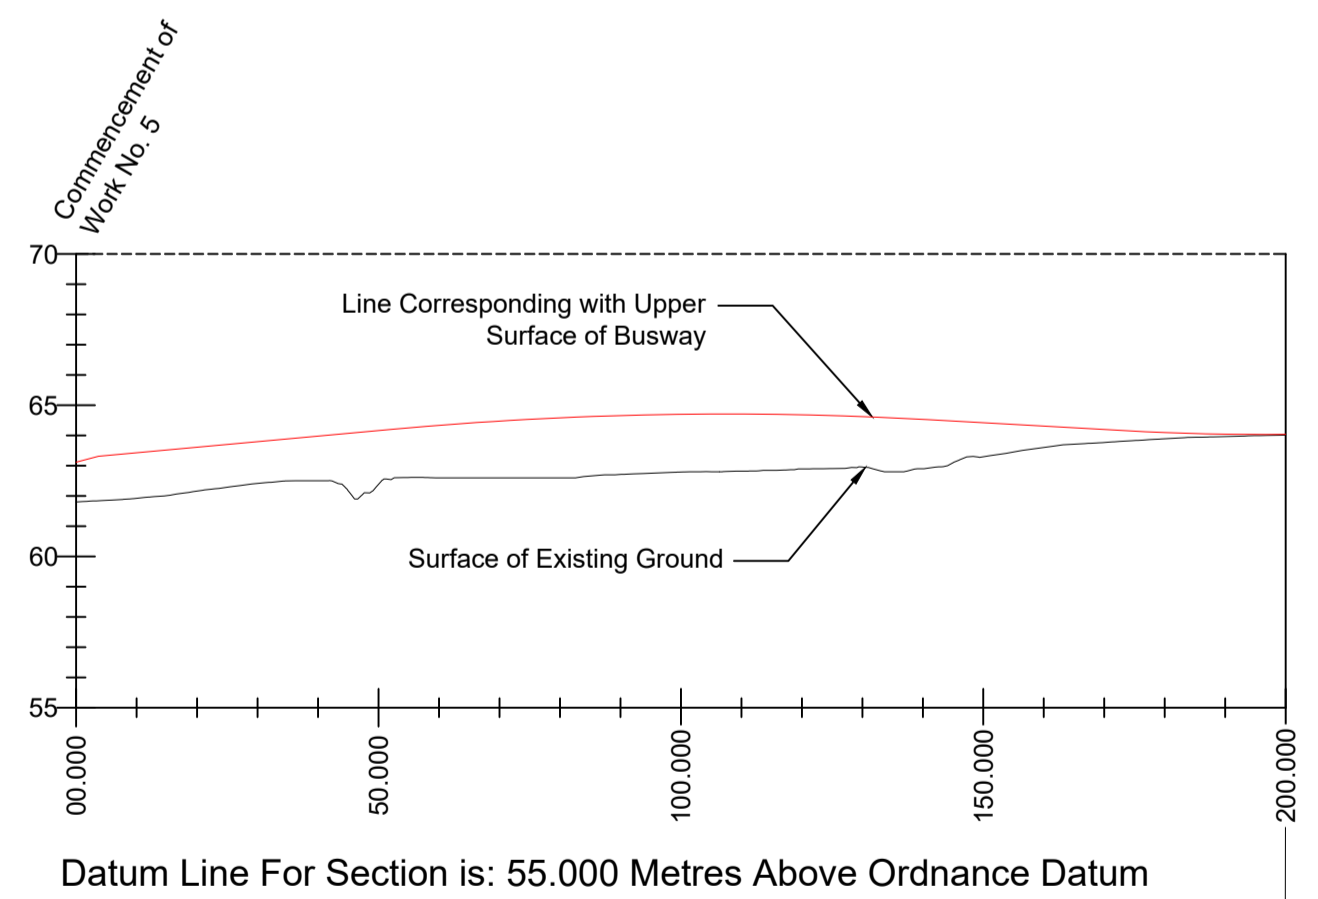


SECTION - Work No. 5
For Plan of Work See Sheet No.9
of the Works and Land Plans

For Continuation
See Sheet 10
Cut Line




DRAFT

The Cambourne to Cambridge Order[X] Sections Sheet No. 10 of 17

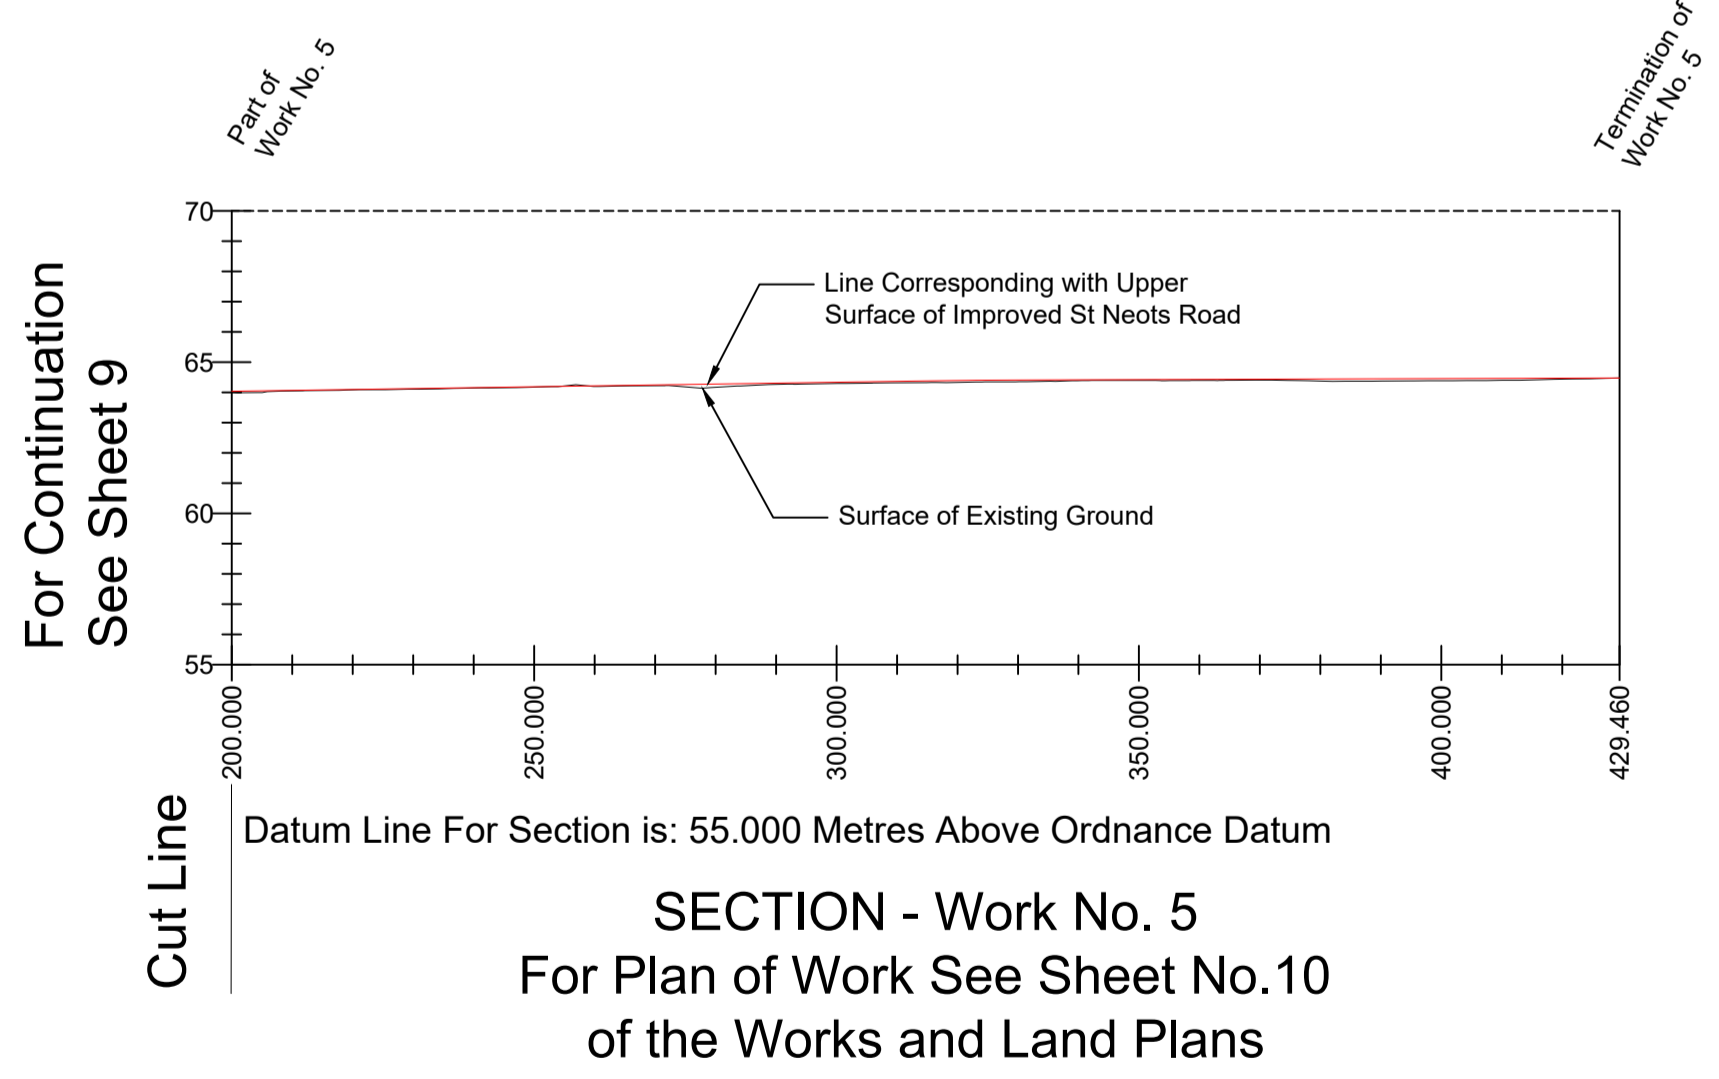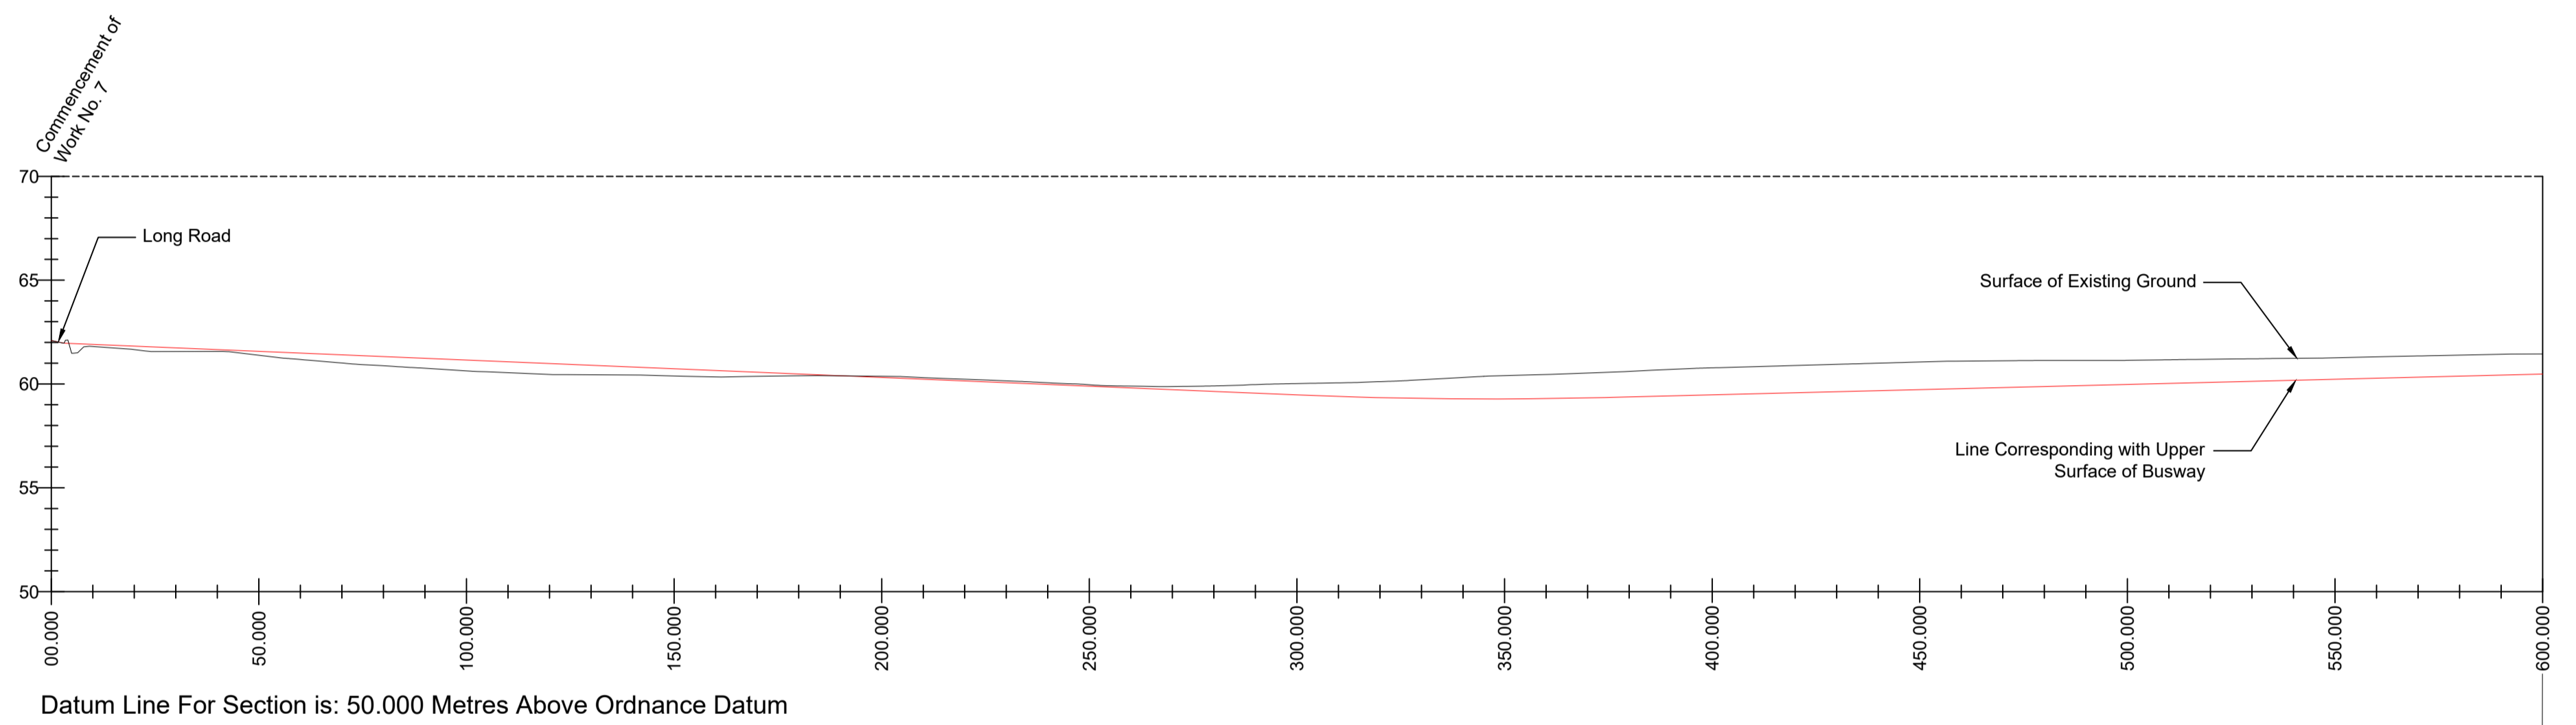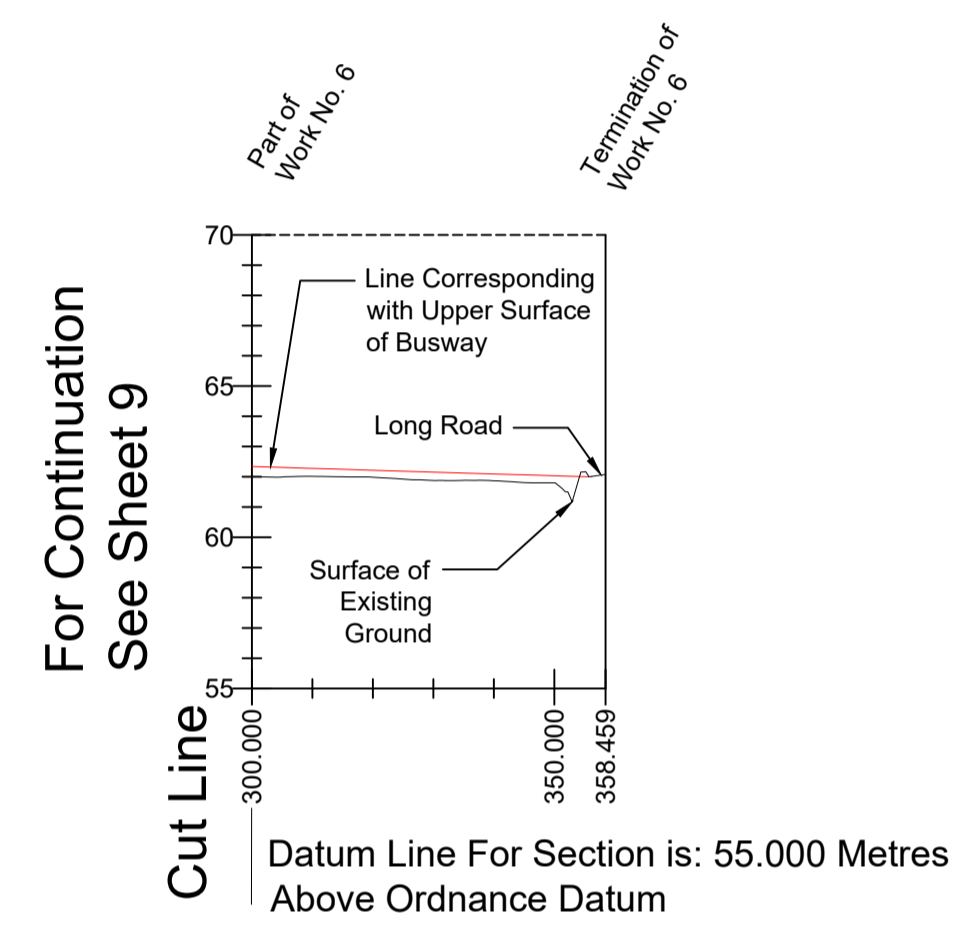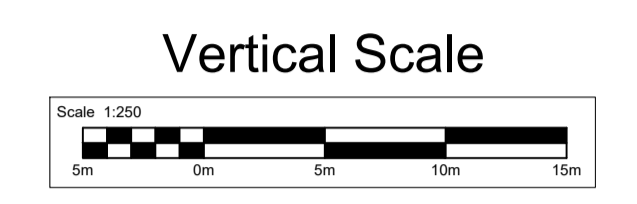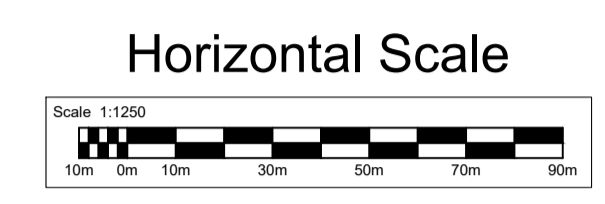




DRAFT

**The Cambourne to Cambridge
Order[X]
Sections
Sheet No.11 of 17**

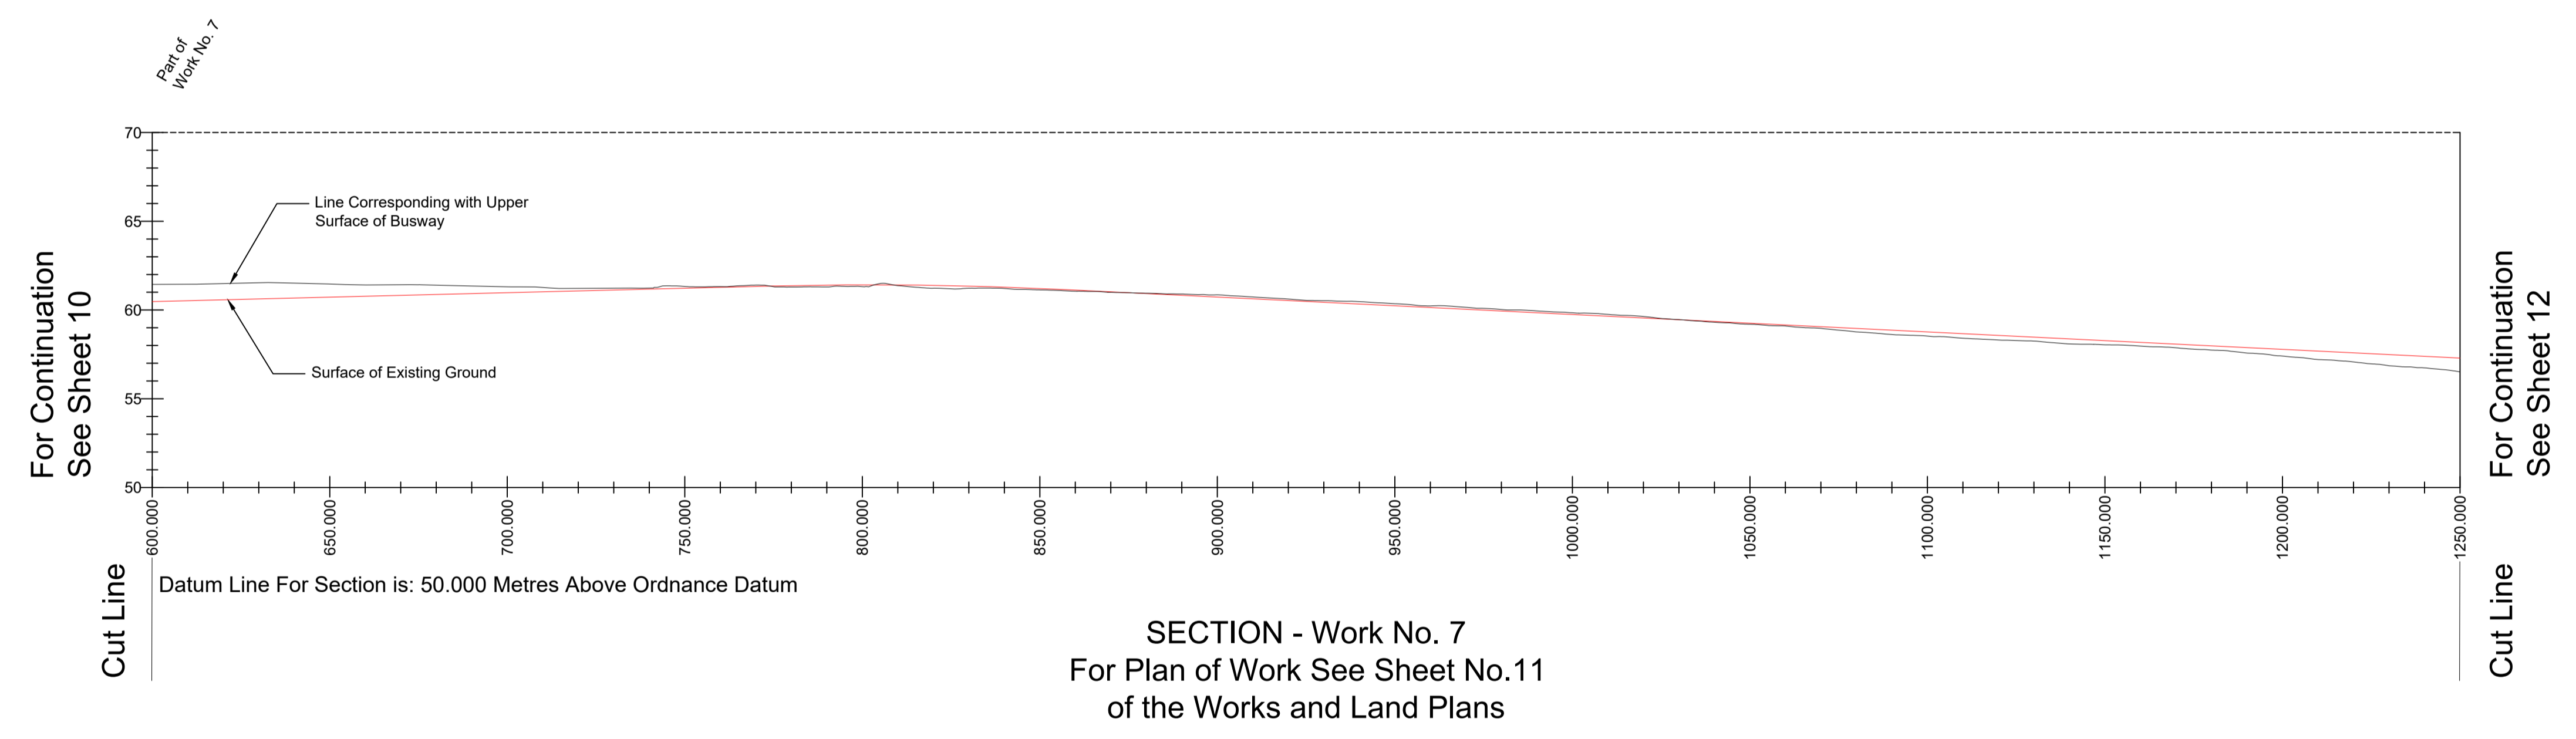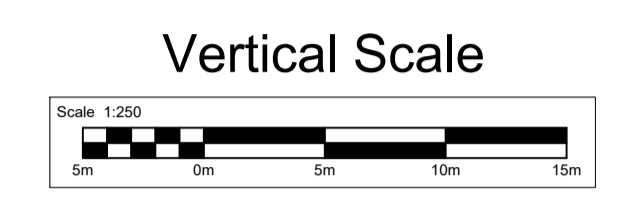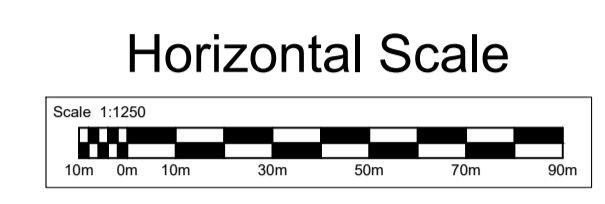

DRAFT


The Cambourne to Cambridge
Order[X]
Sections
Sheet No. 12 of 17

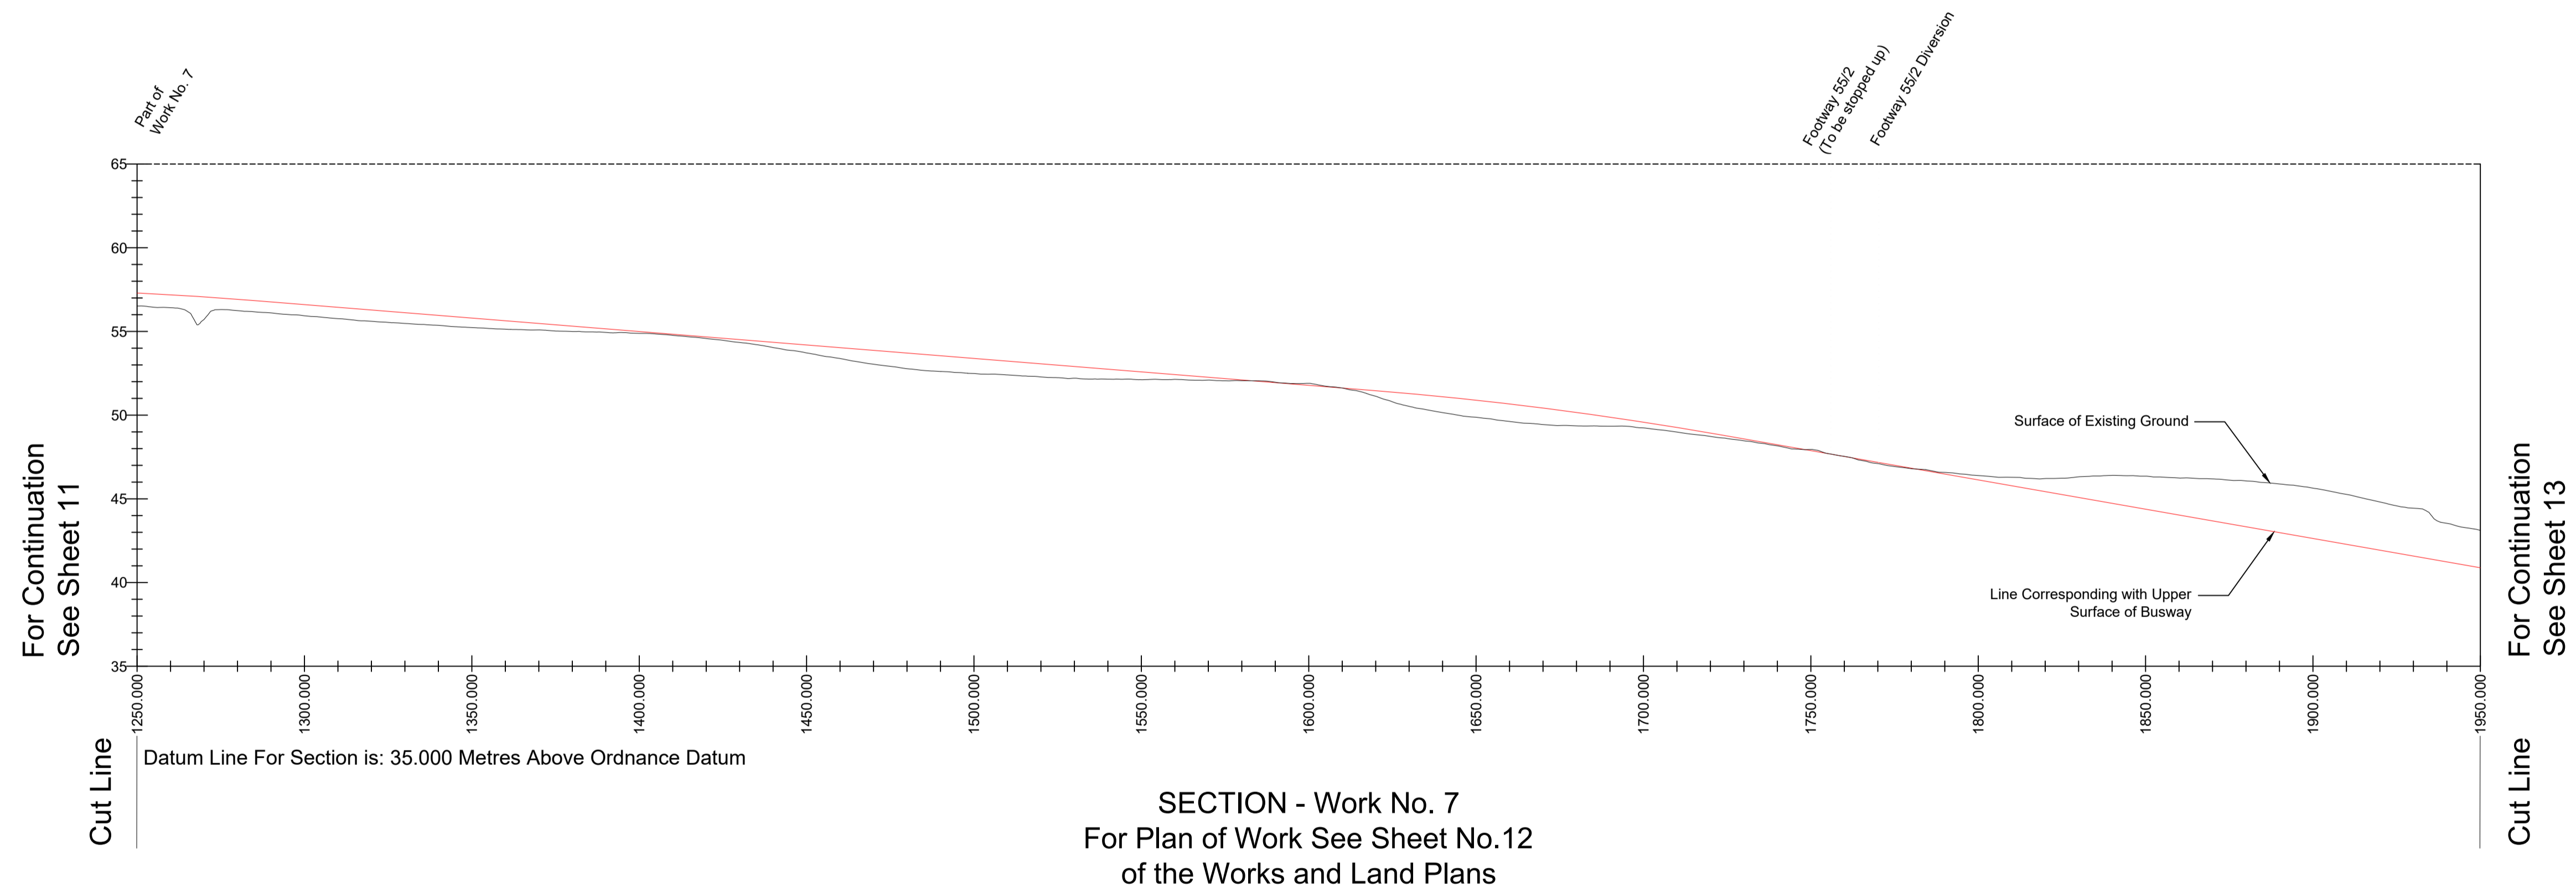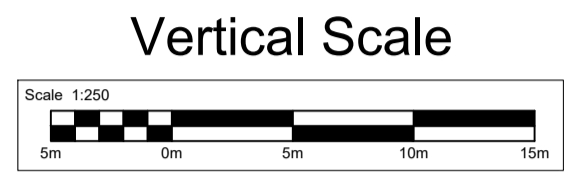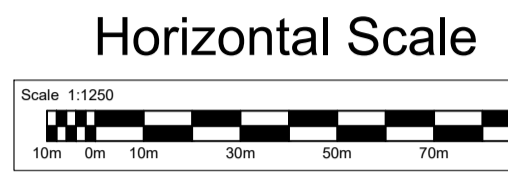




DRAFT

The Cambourne to Cambridge
Order[X]
Sections
Sheet No. 13 of 17

Horizontal Scale


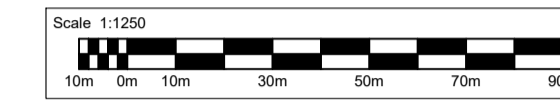


Vertical Scale

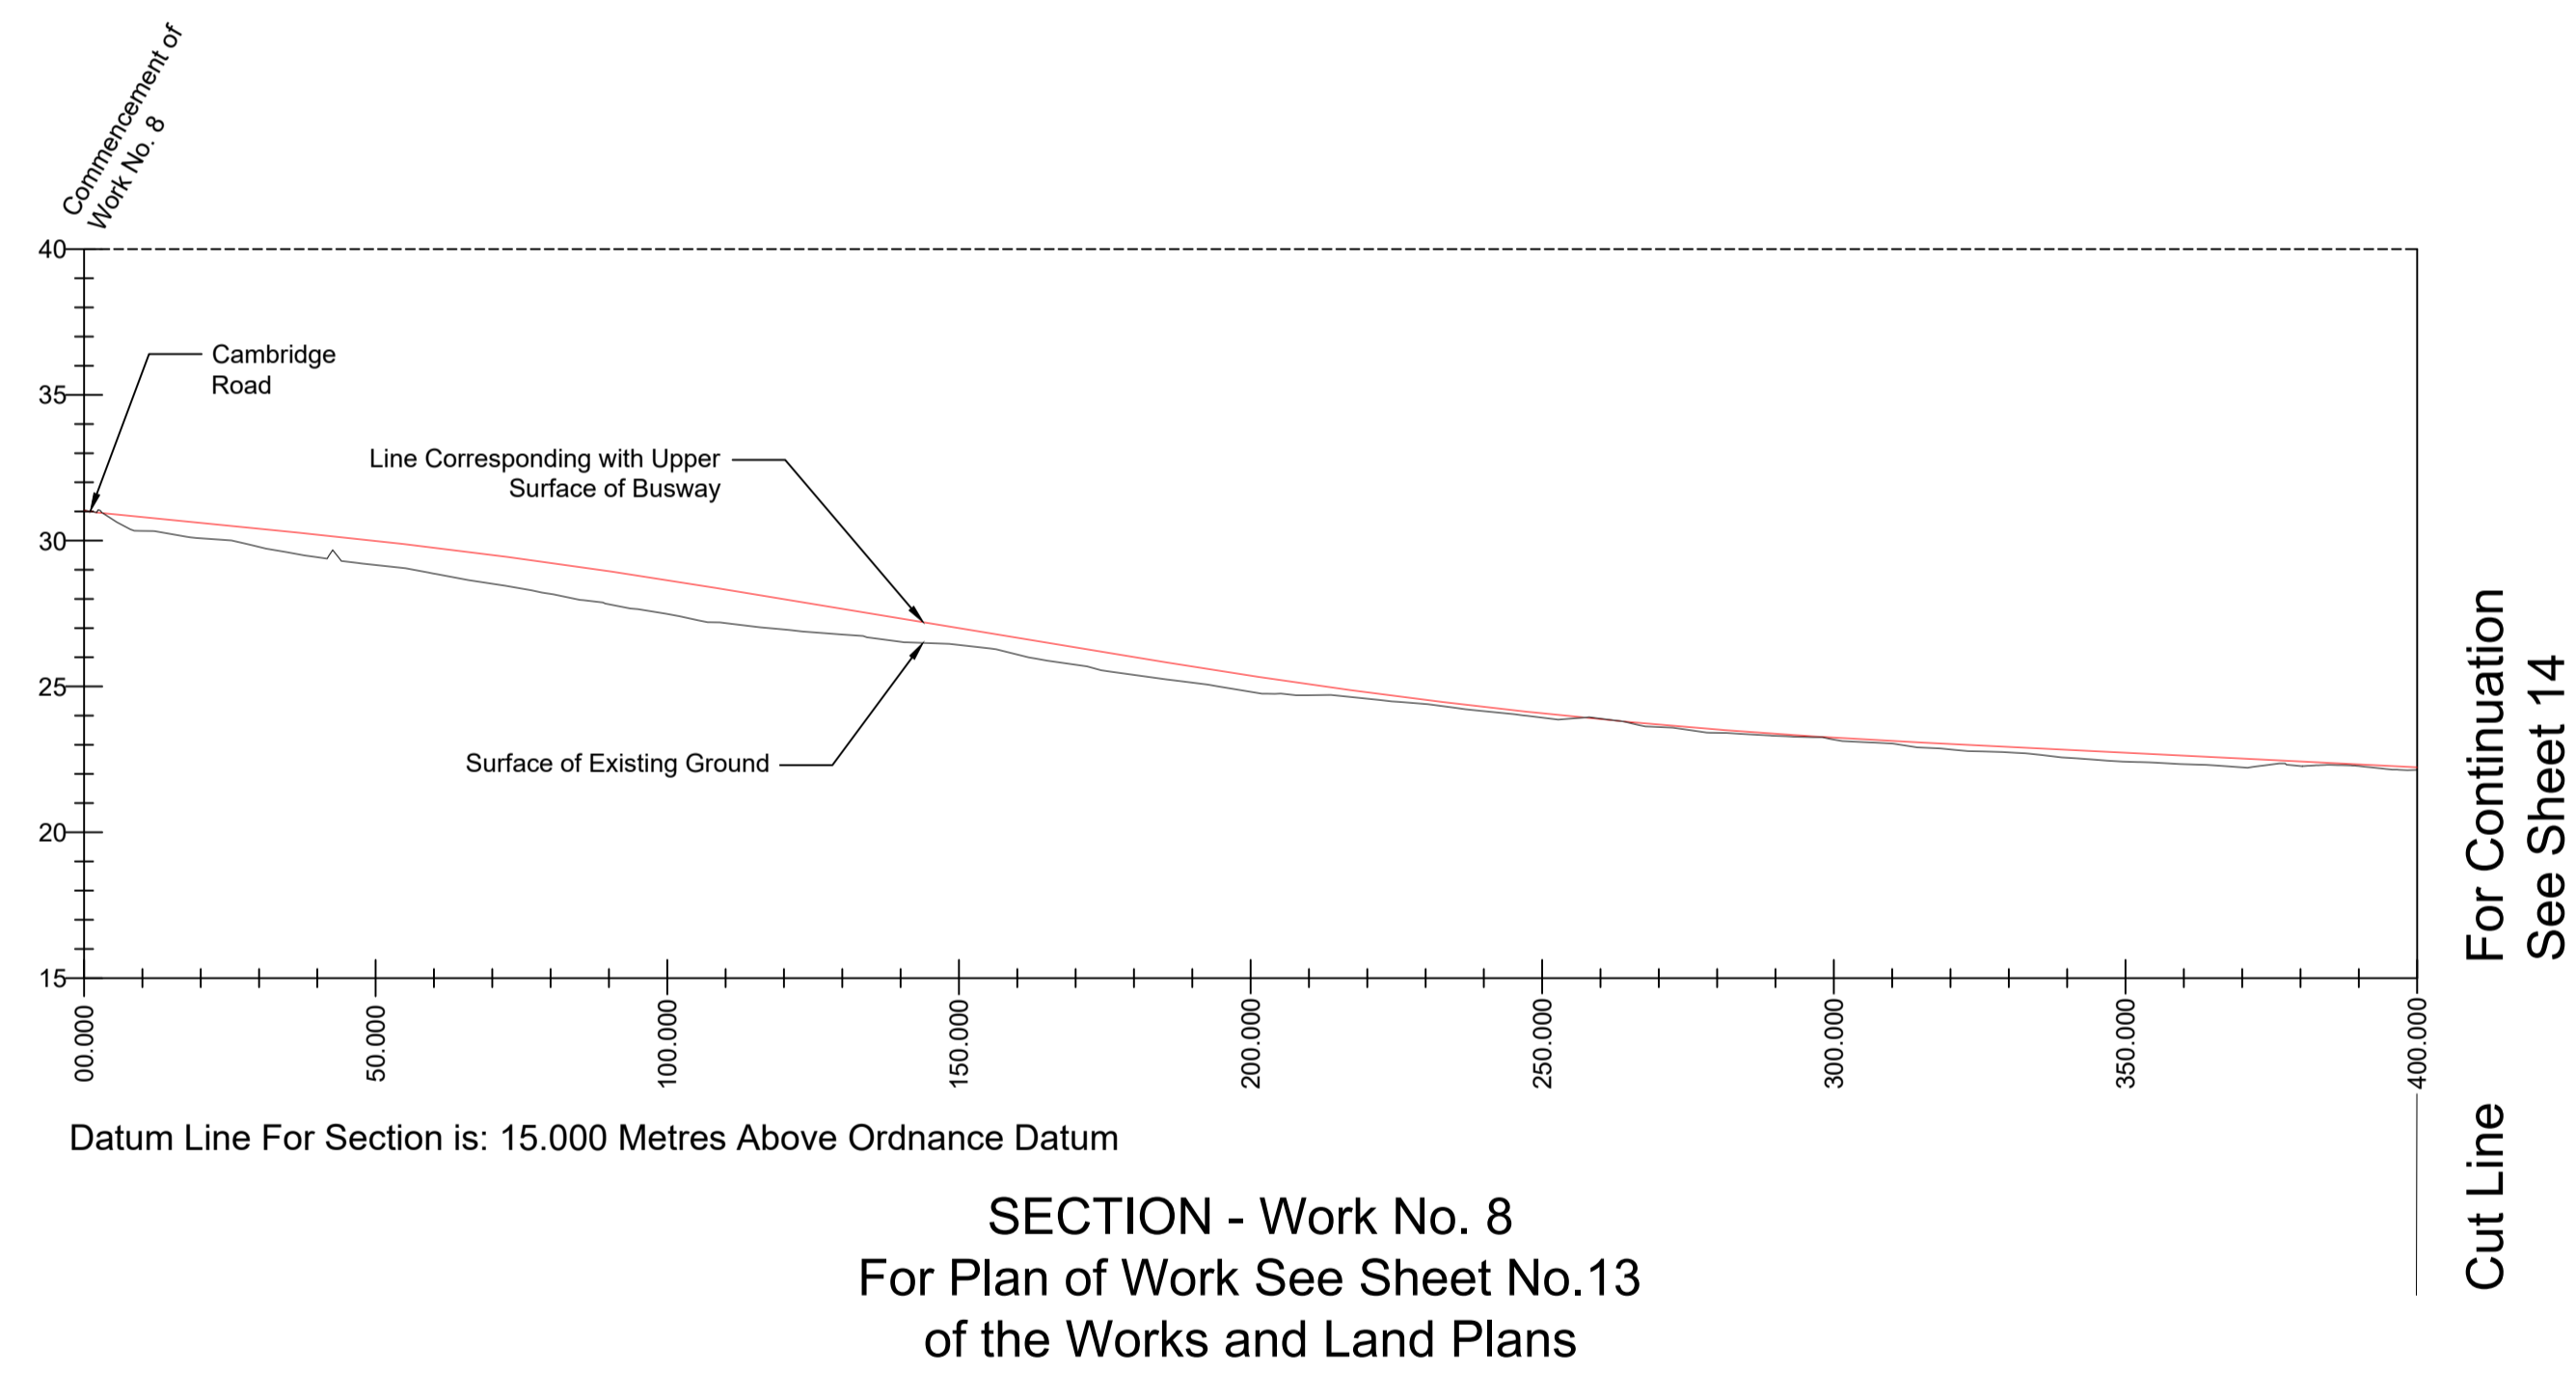
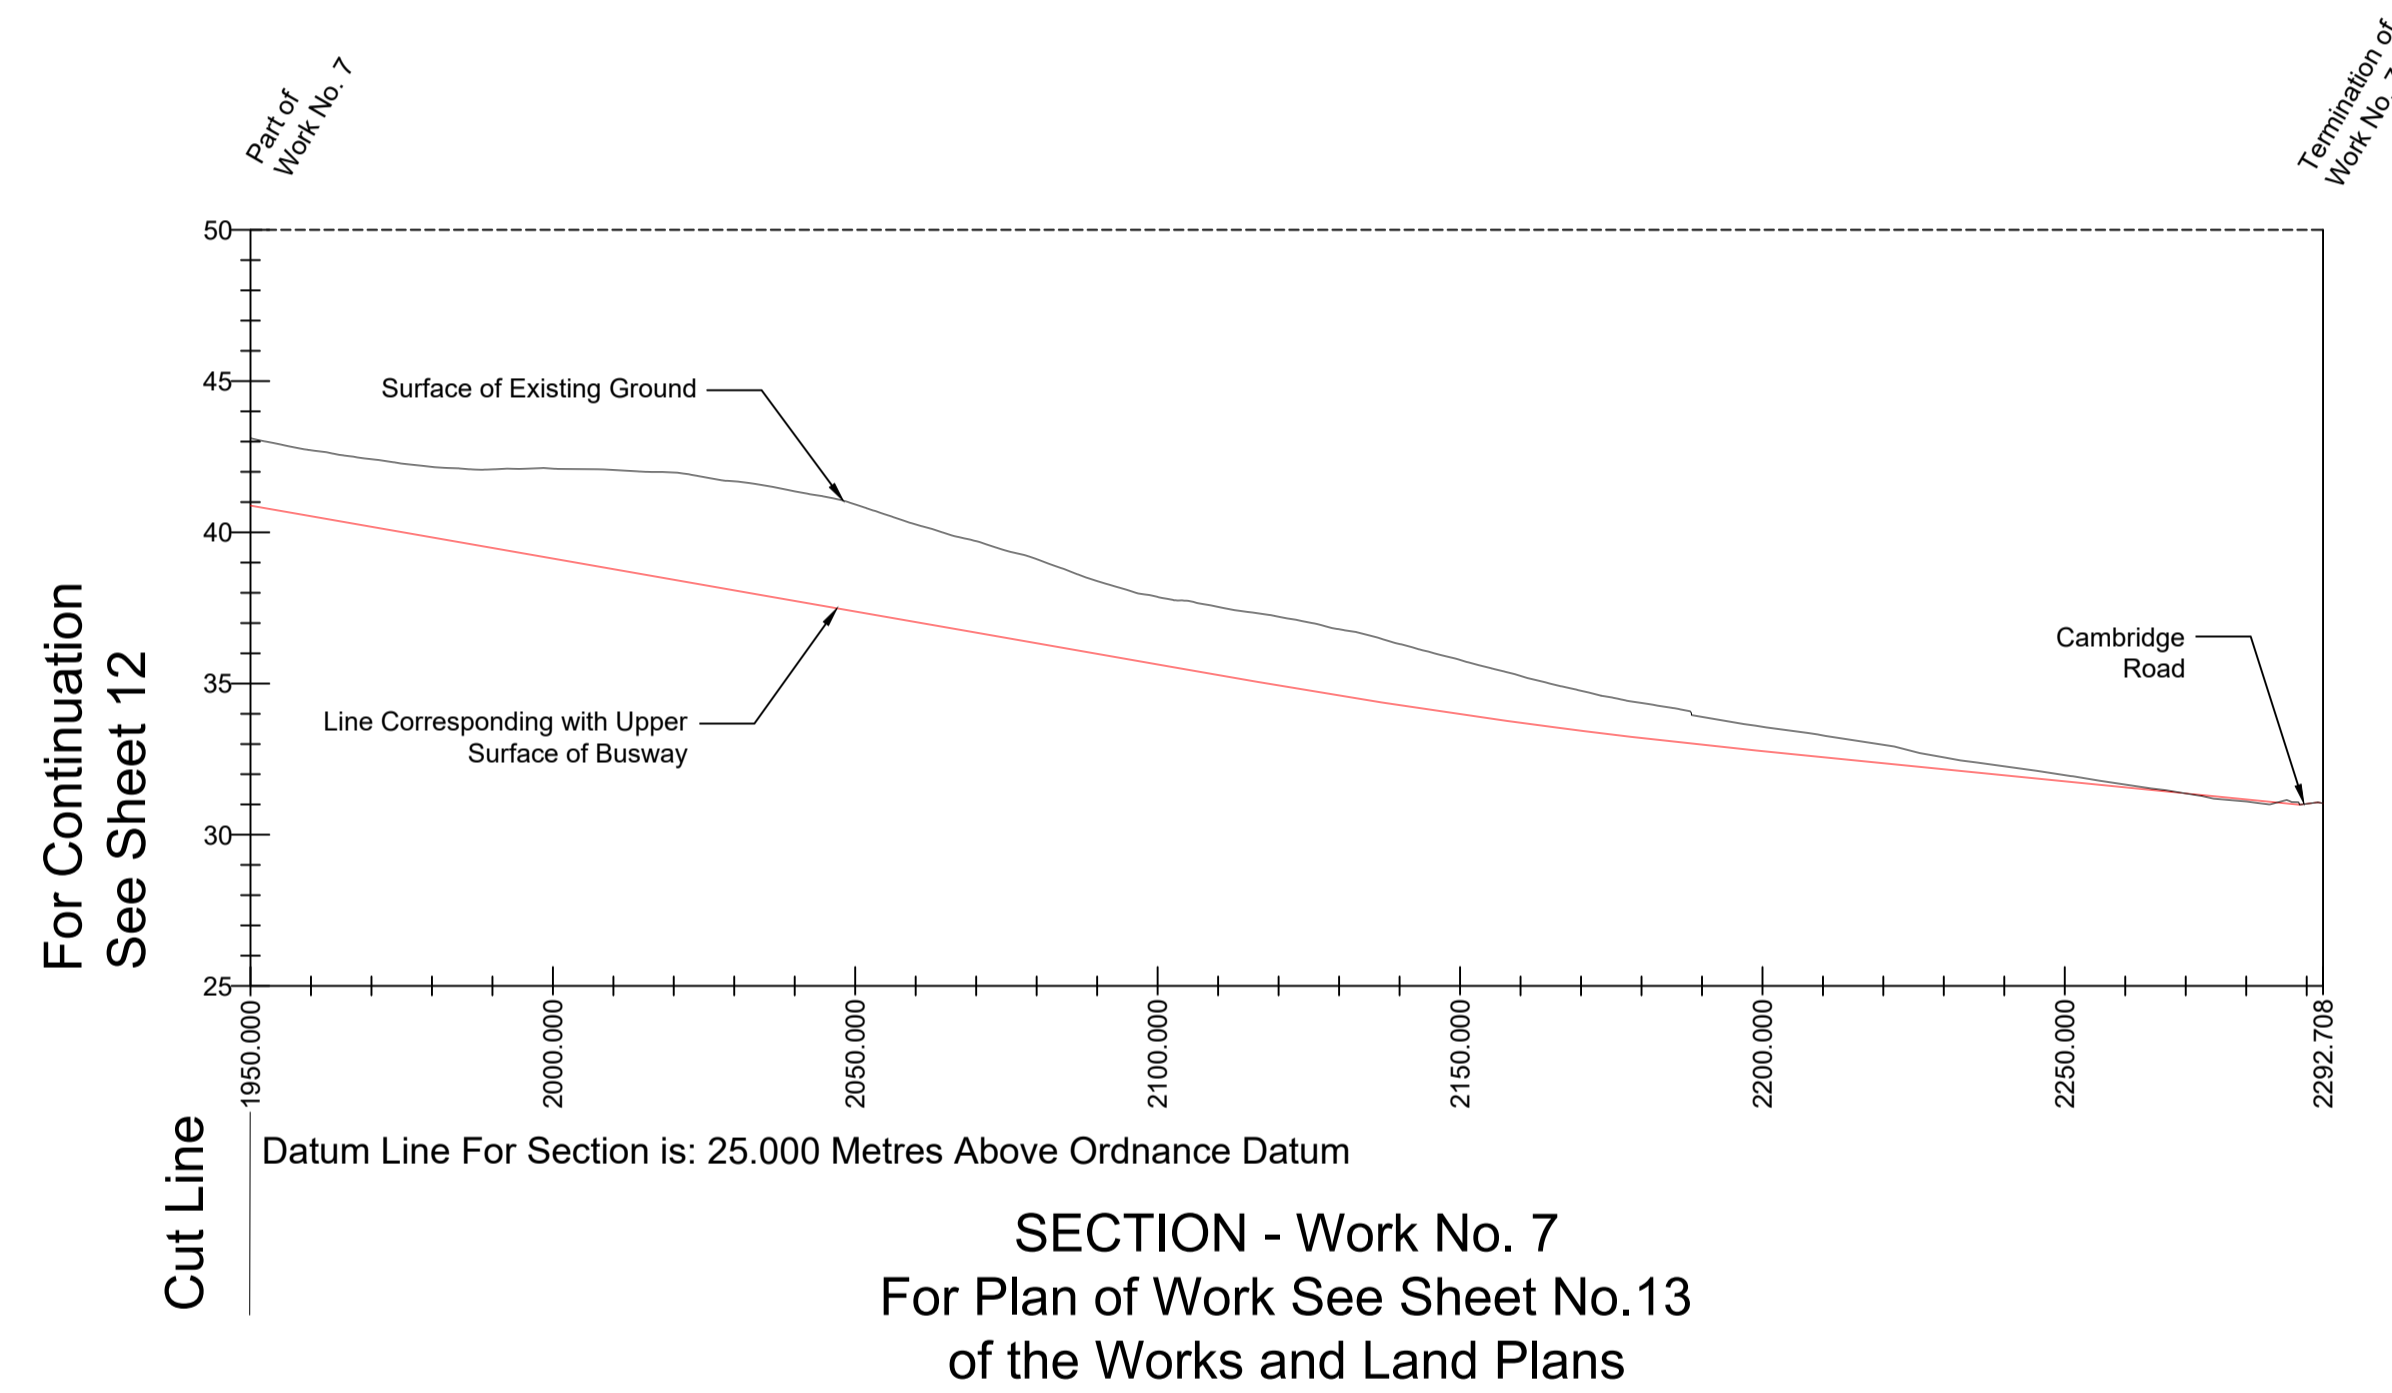
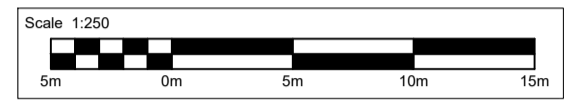


DRAFT

The Cambourne to Cambridge Order[X] Sections Sheet No. 14 of 17

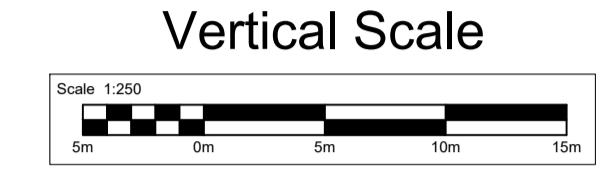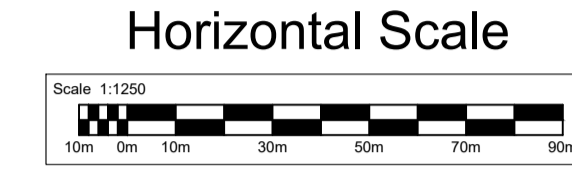


DRAFT

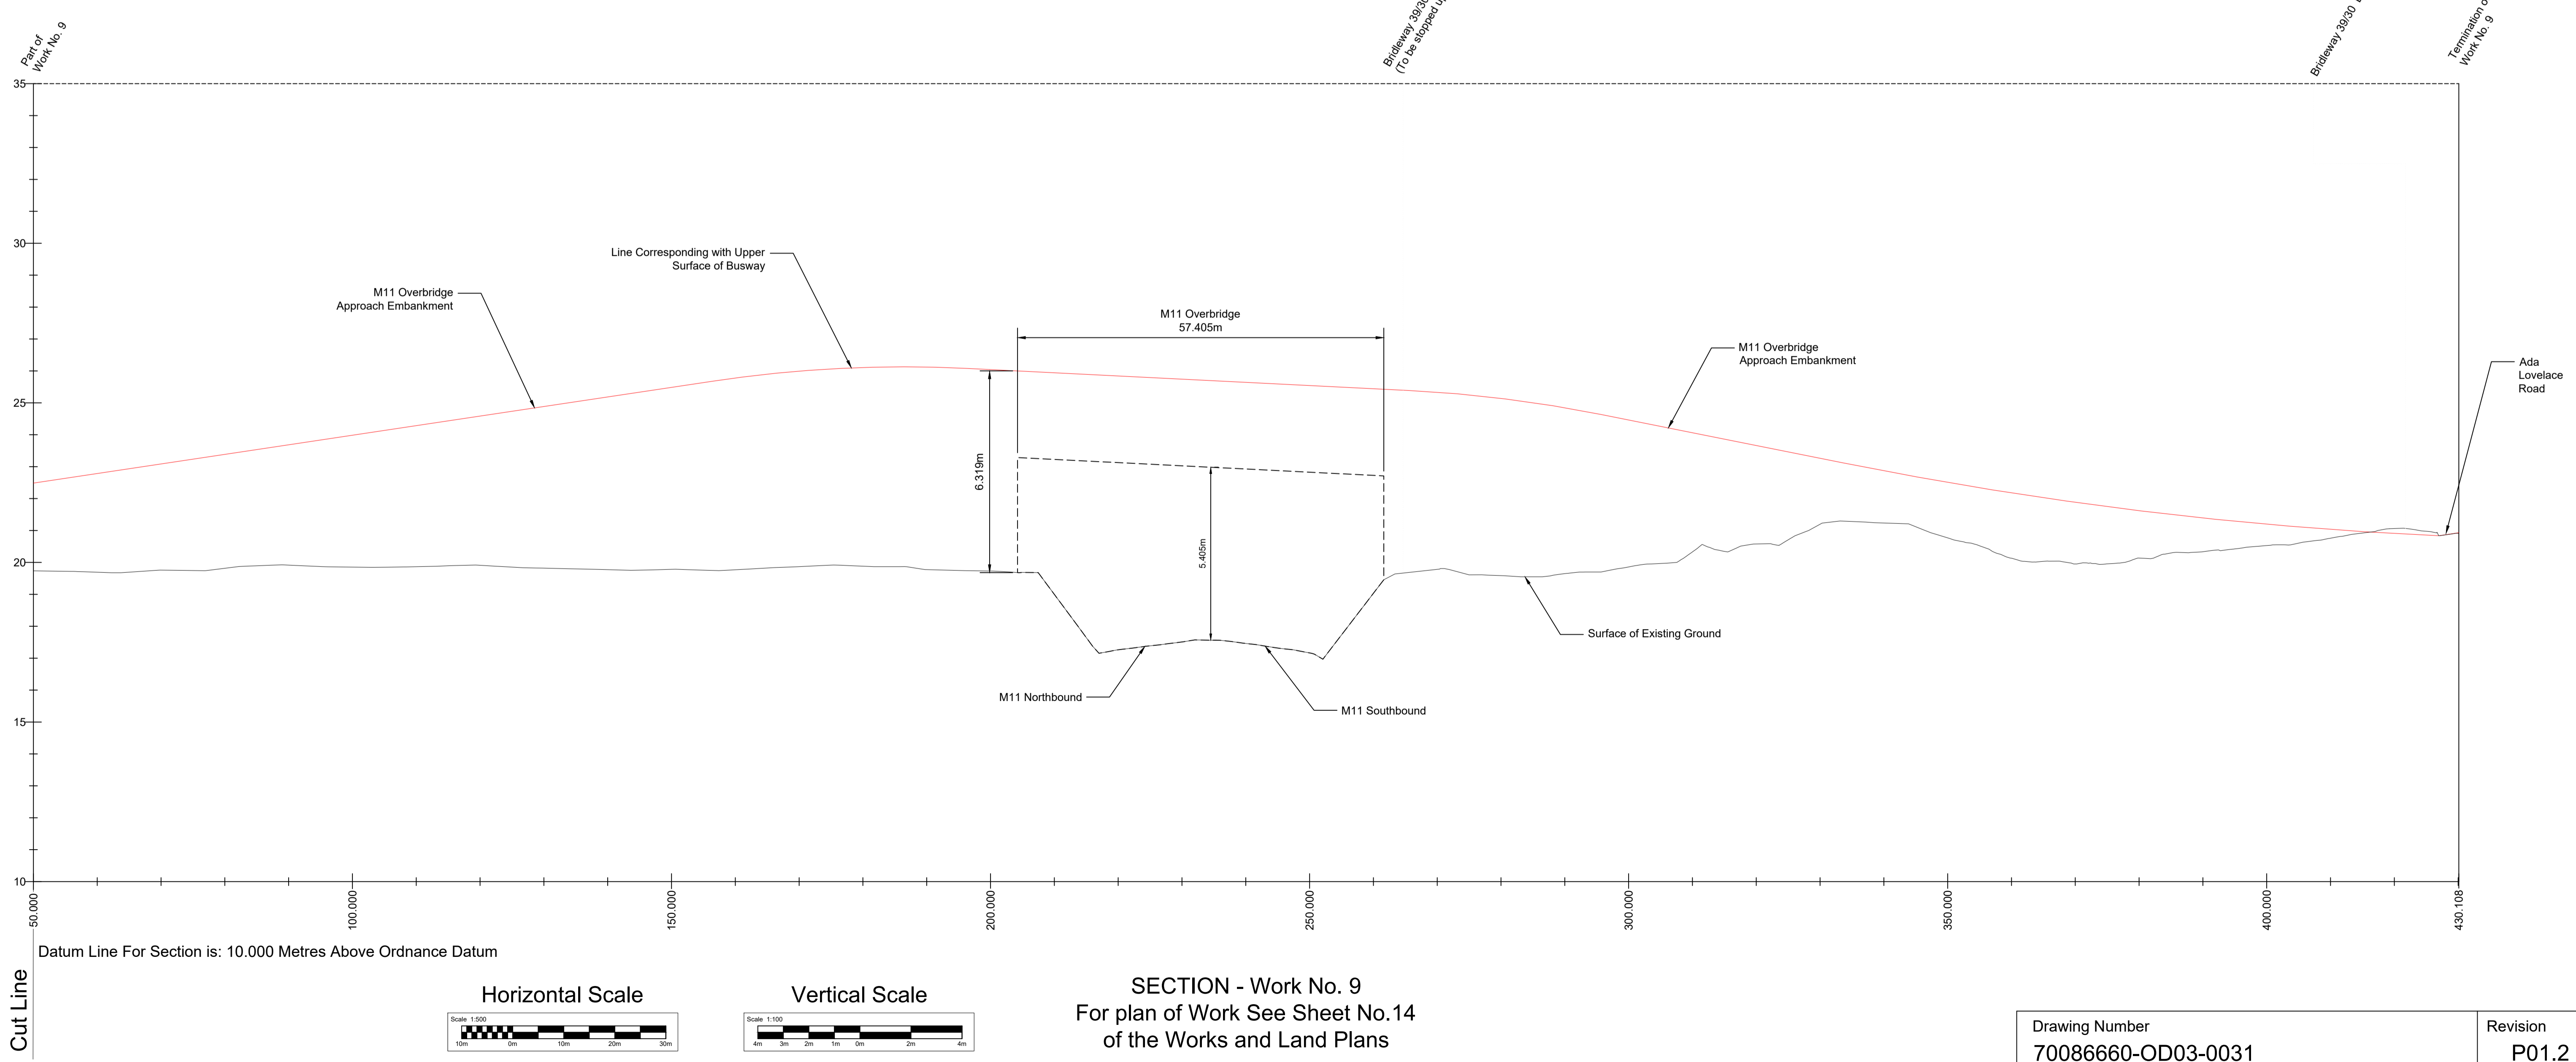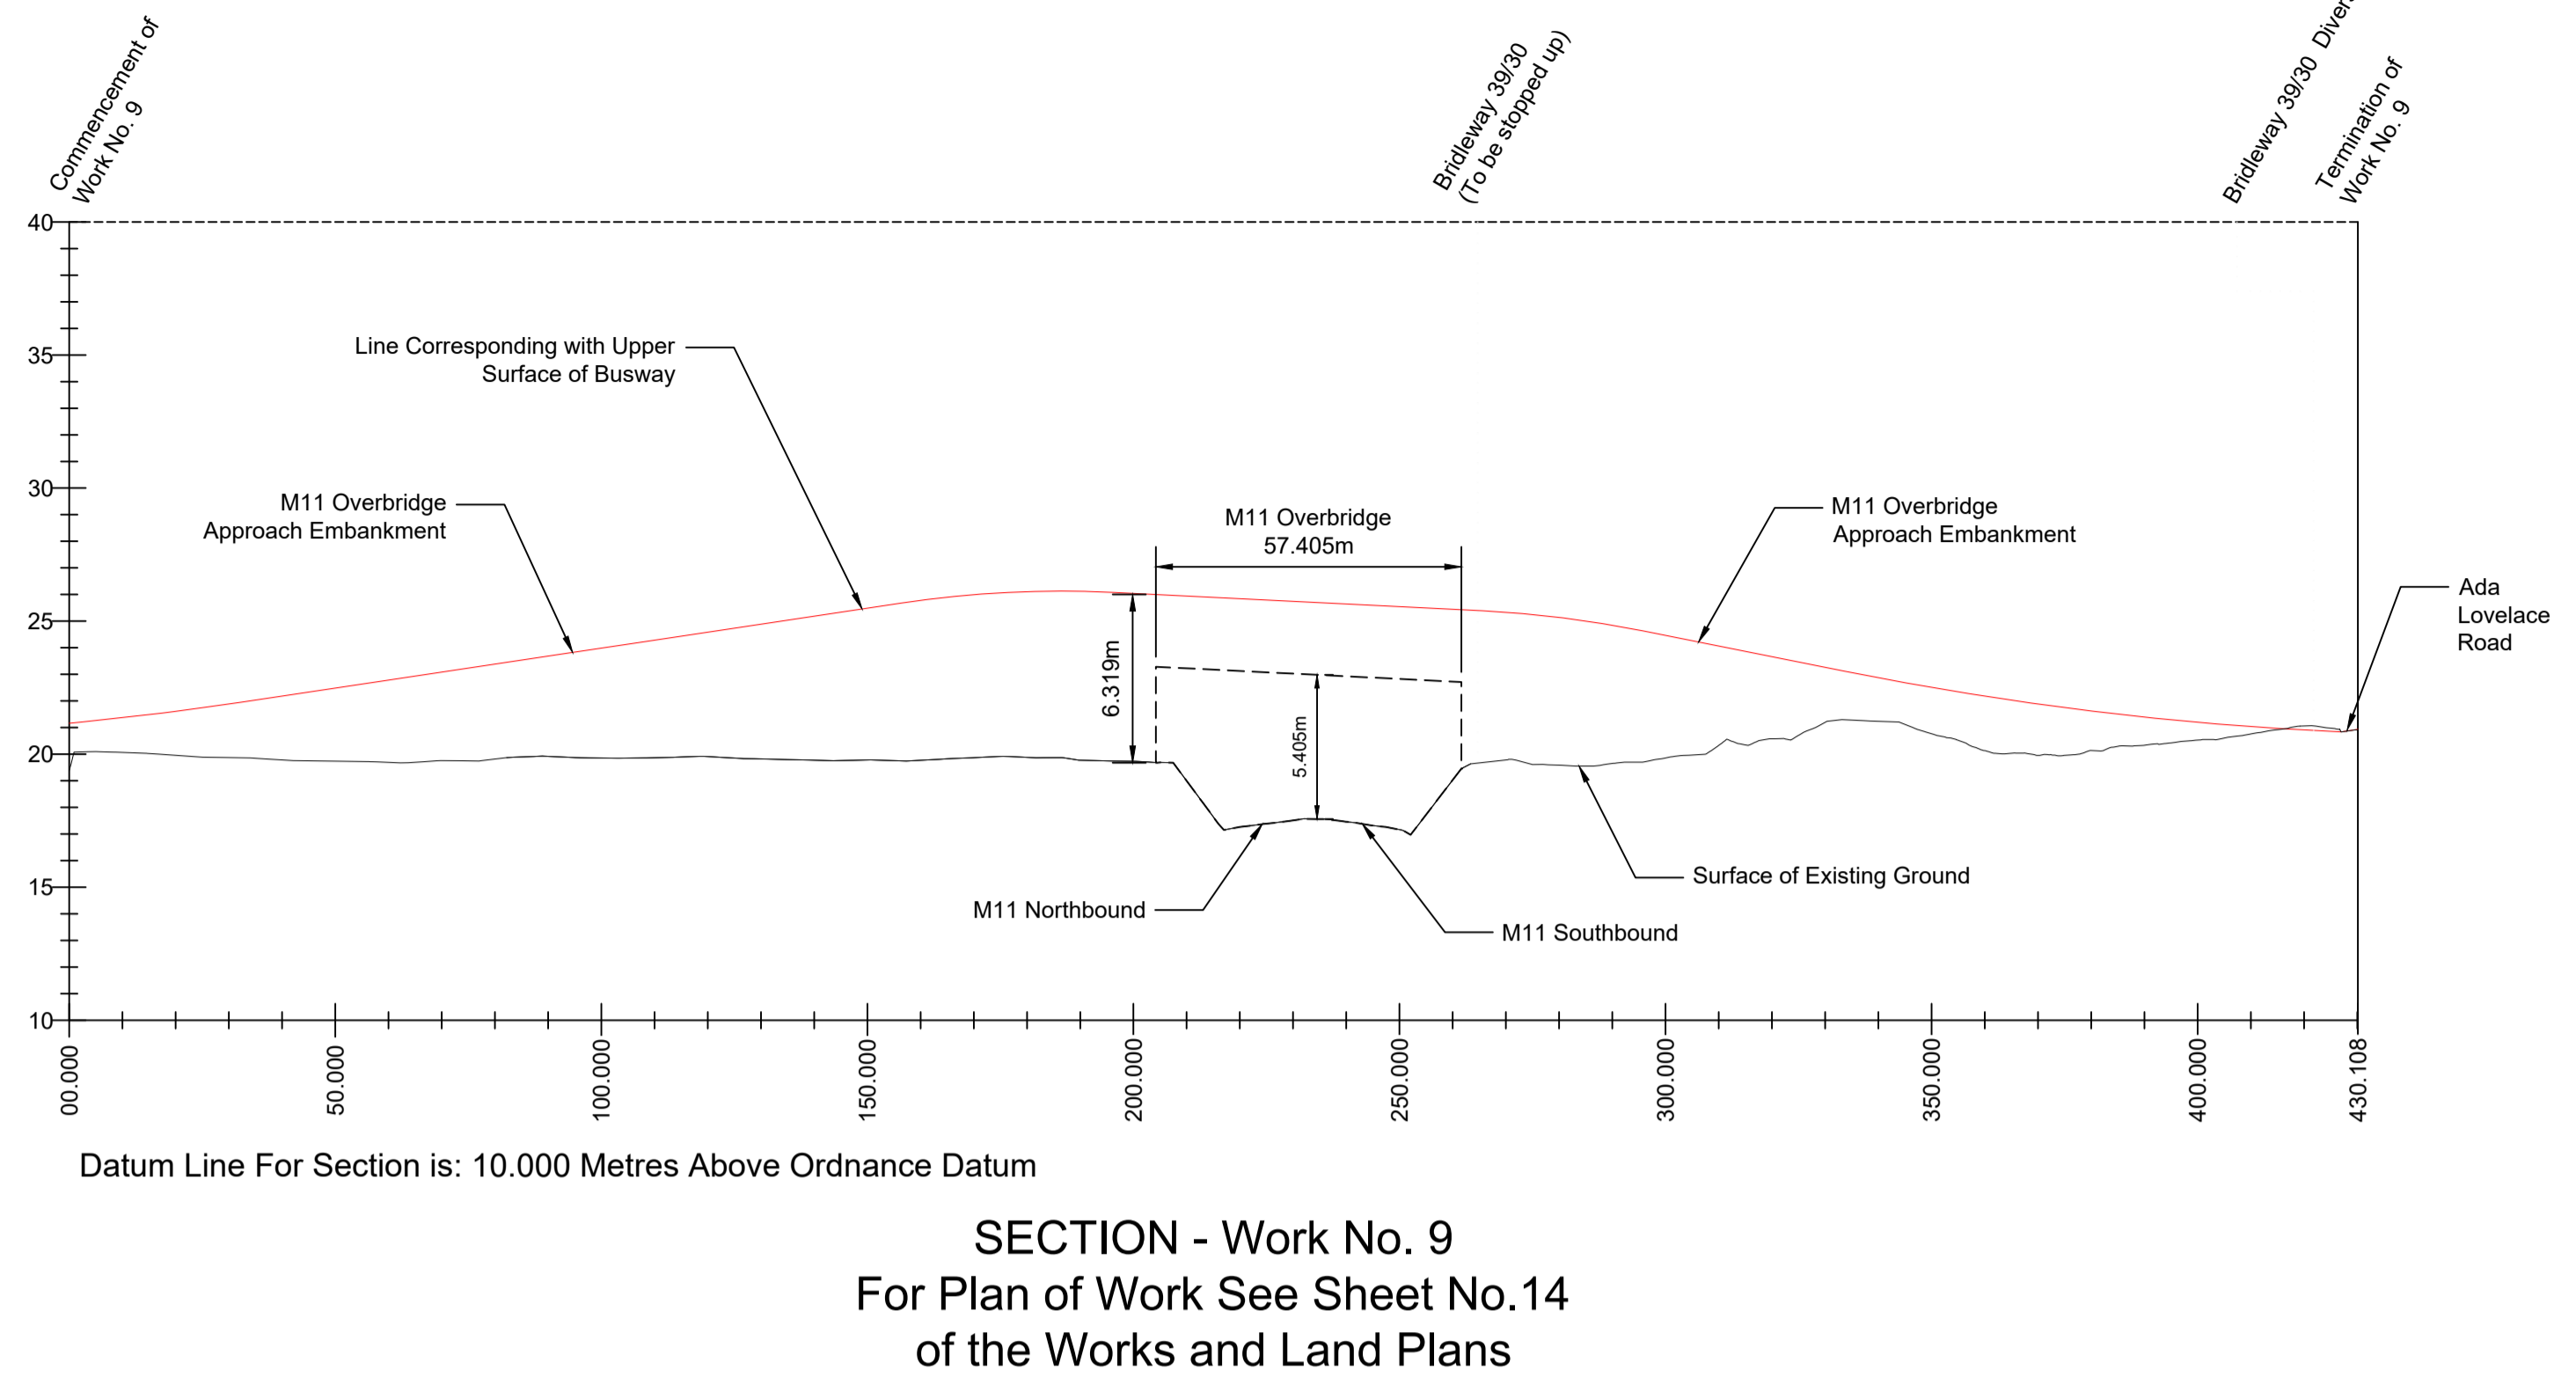
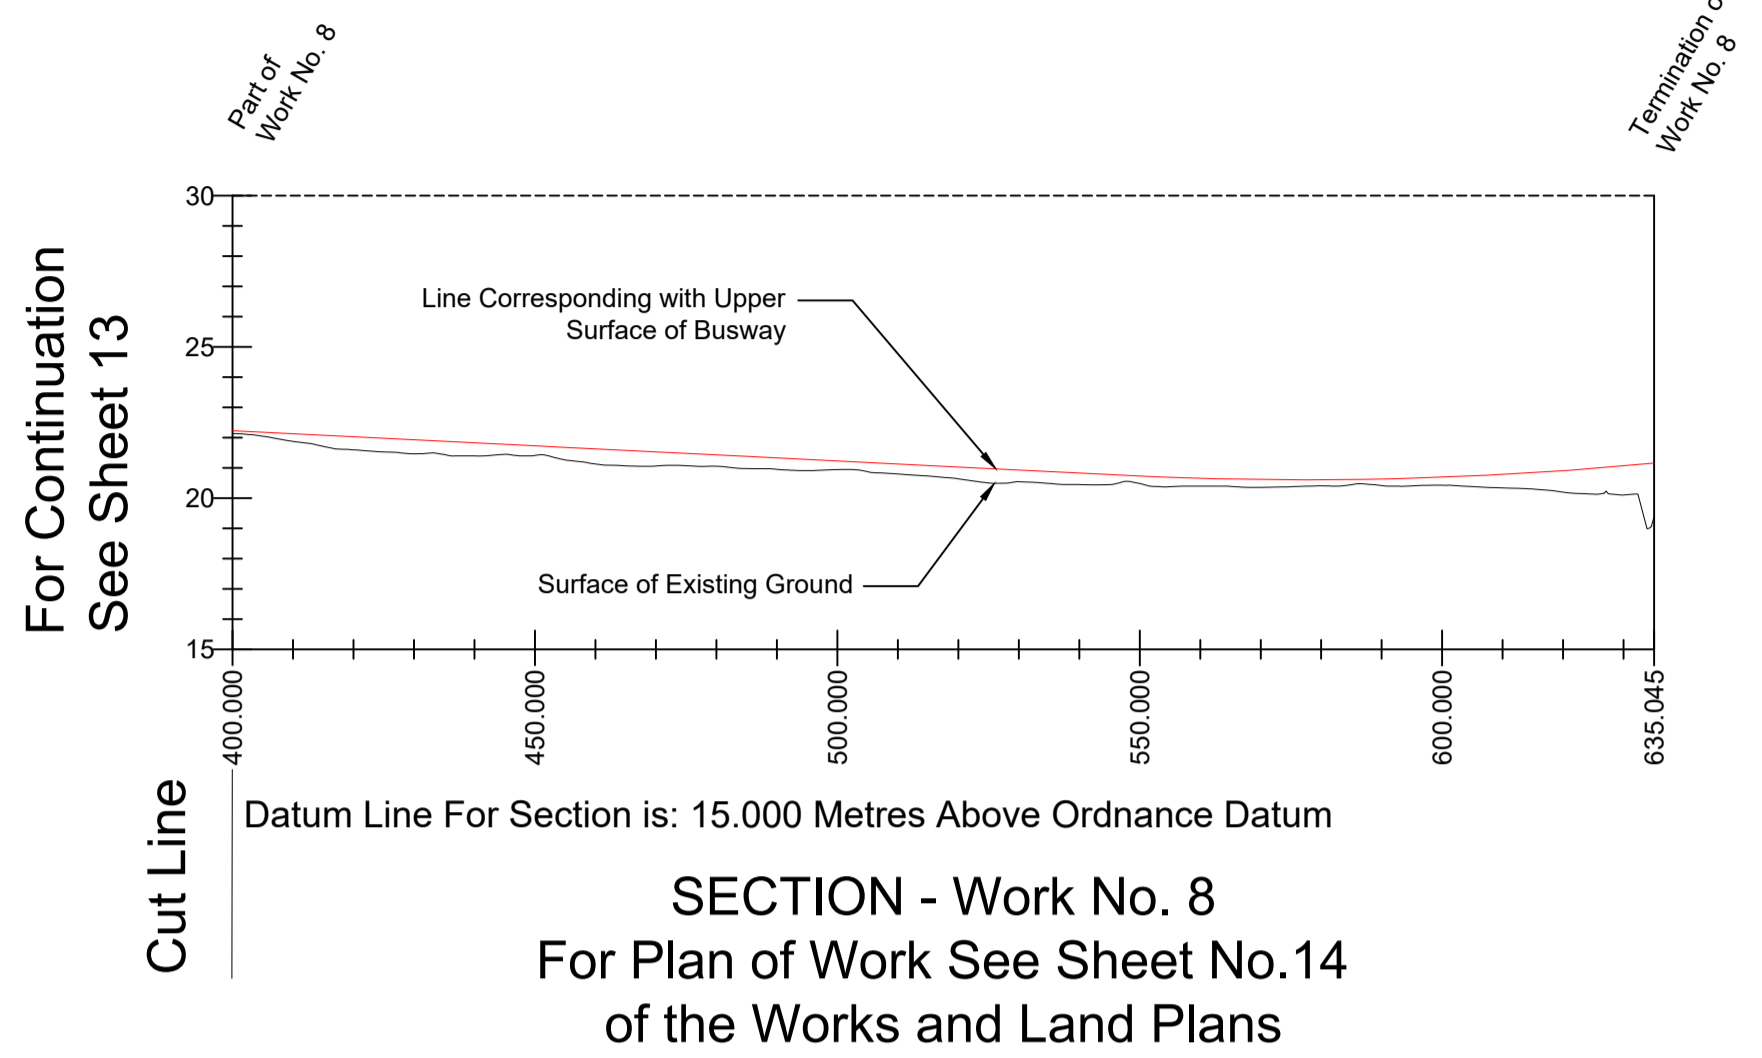


The Cambourne to Cambridge
Order[X]
Sections
Sheet No. 15 of 17

Horizontal Scale



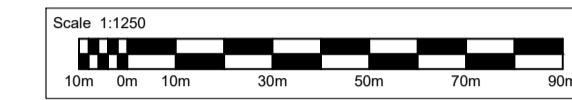


Vertical Scale

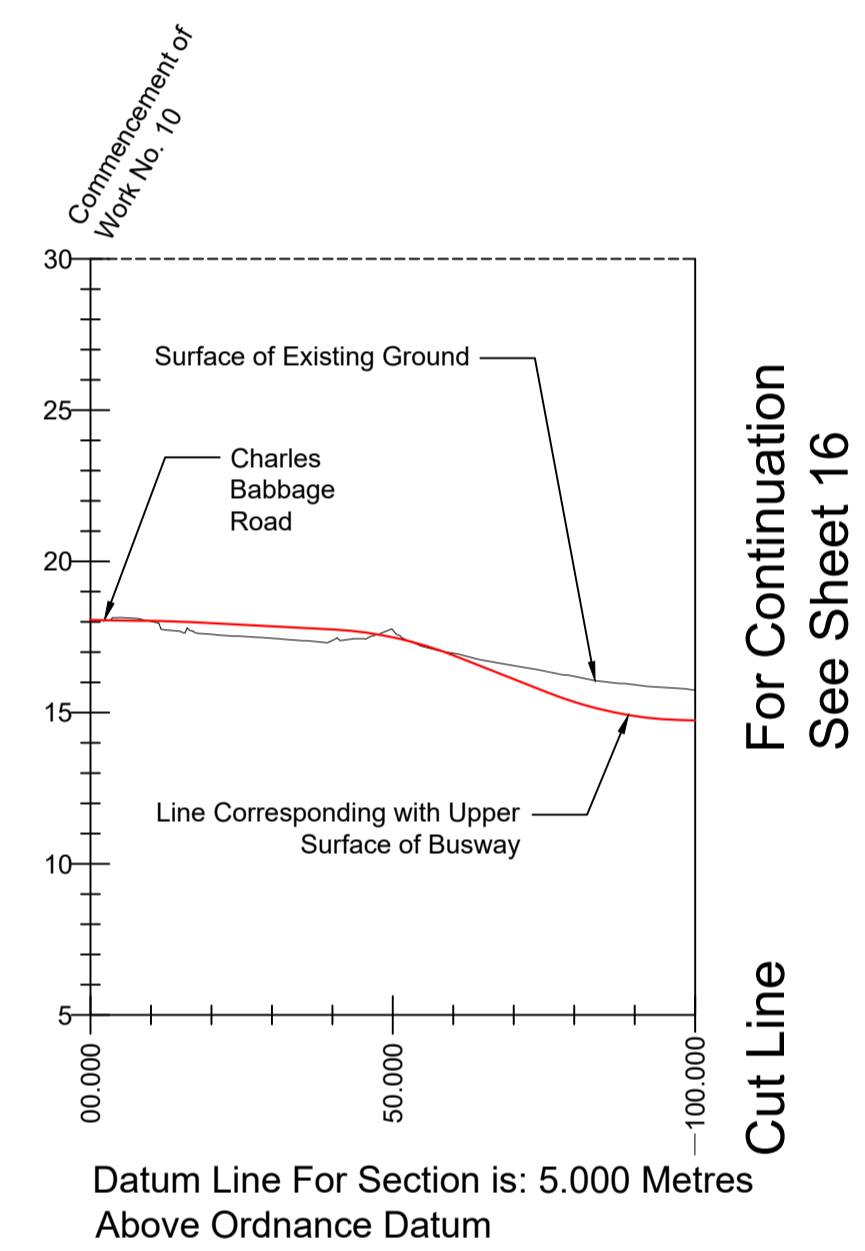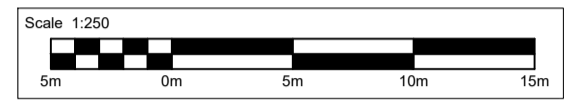



DRAFT

The Cambourne to Cambridge
Order[X]
Sections
Sheet No. 16 of 17

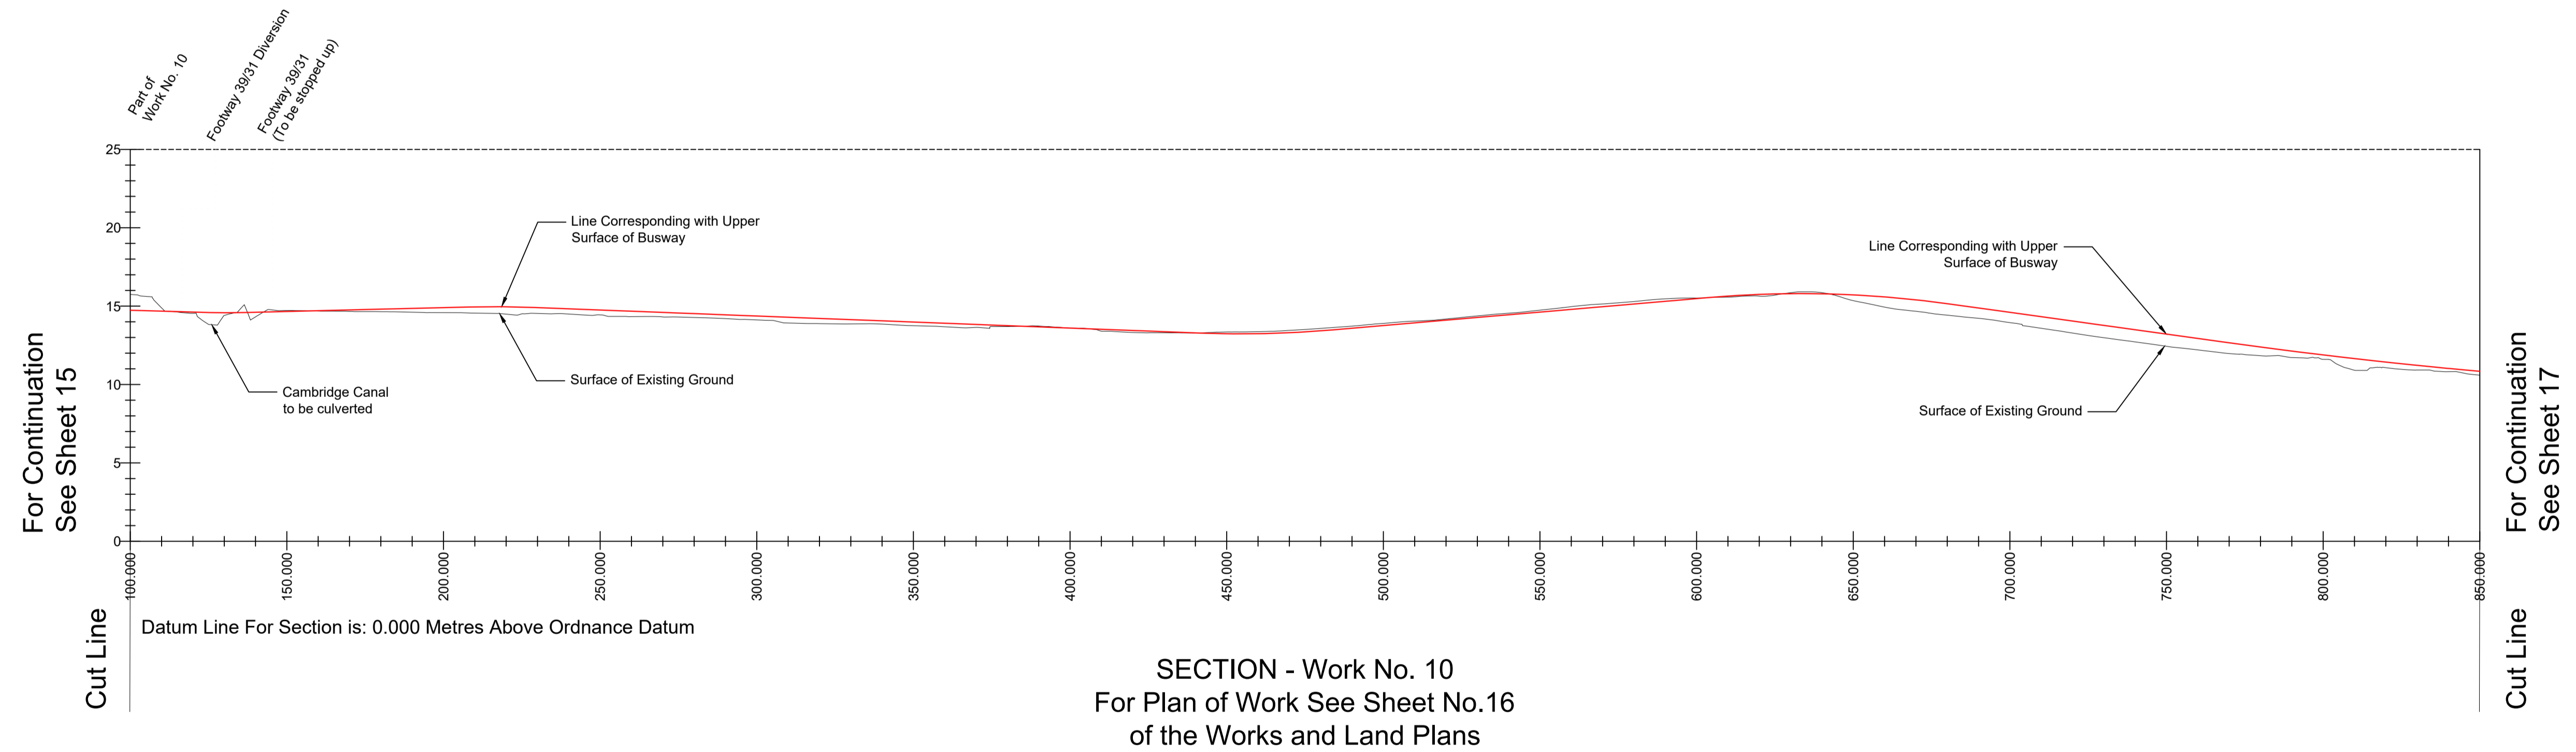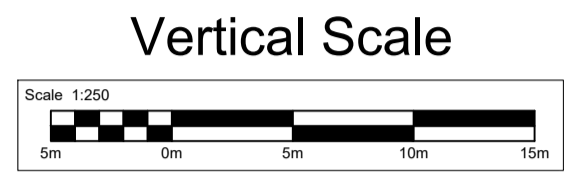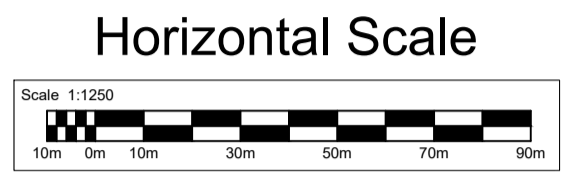


DRAFT

The Cambourne to Cambridge
Order[X]
Sections
Sheet No. 17 of 17

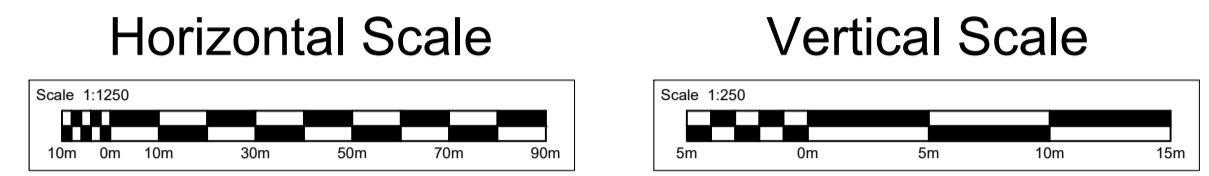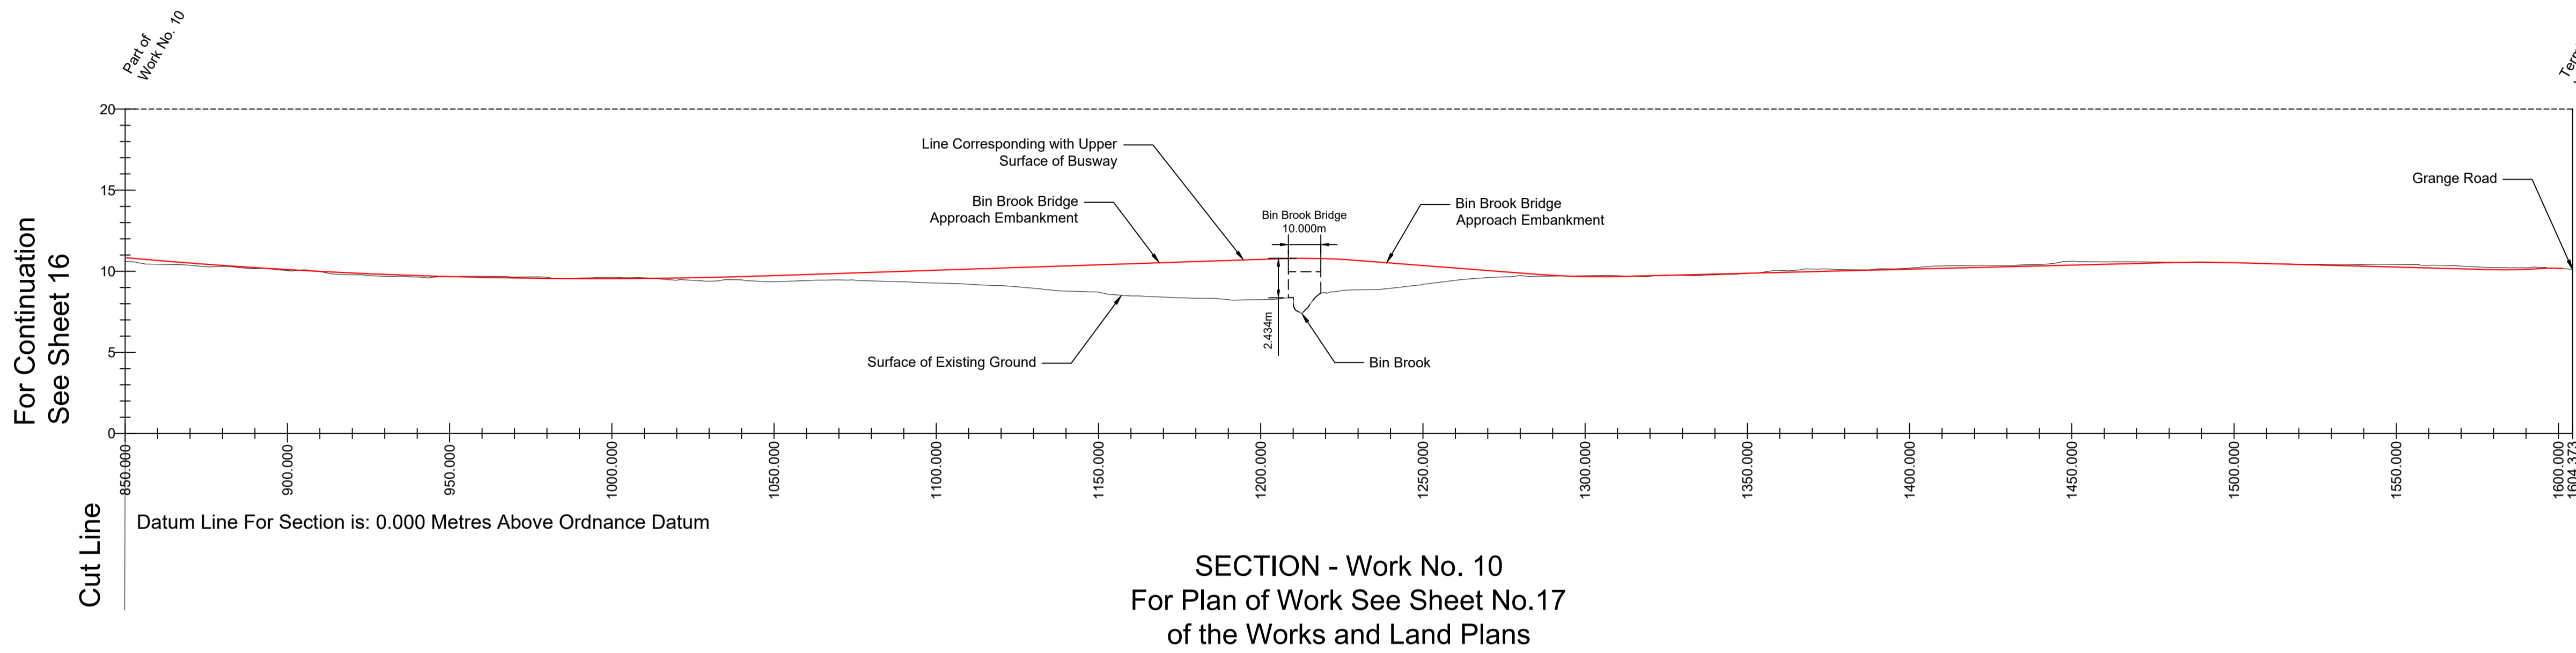

DRAFT

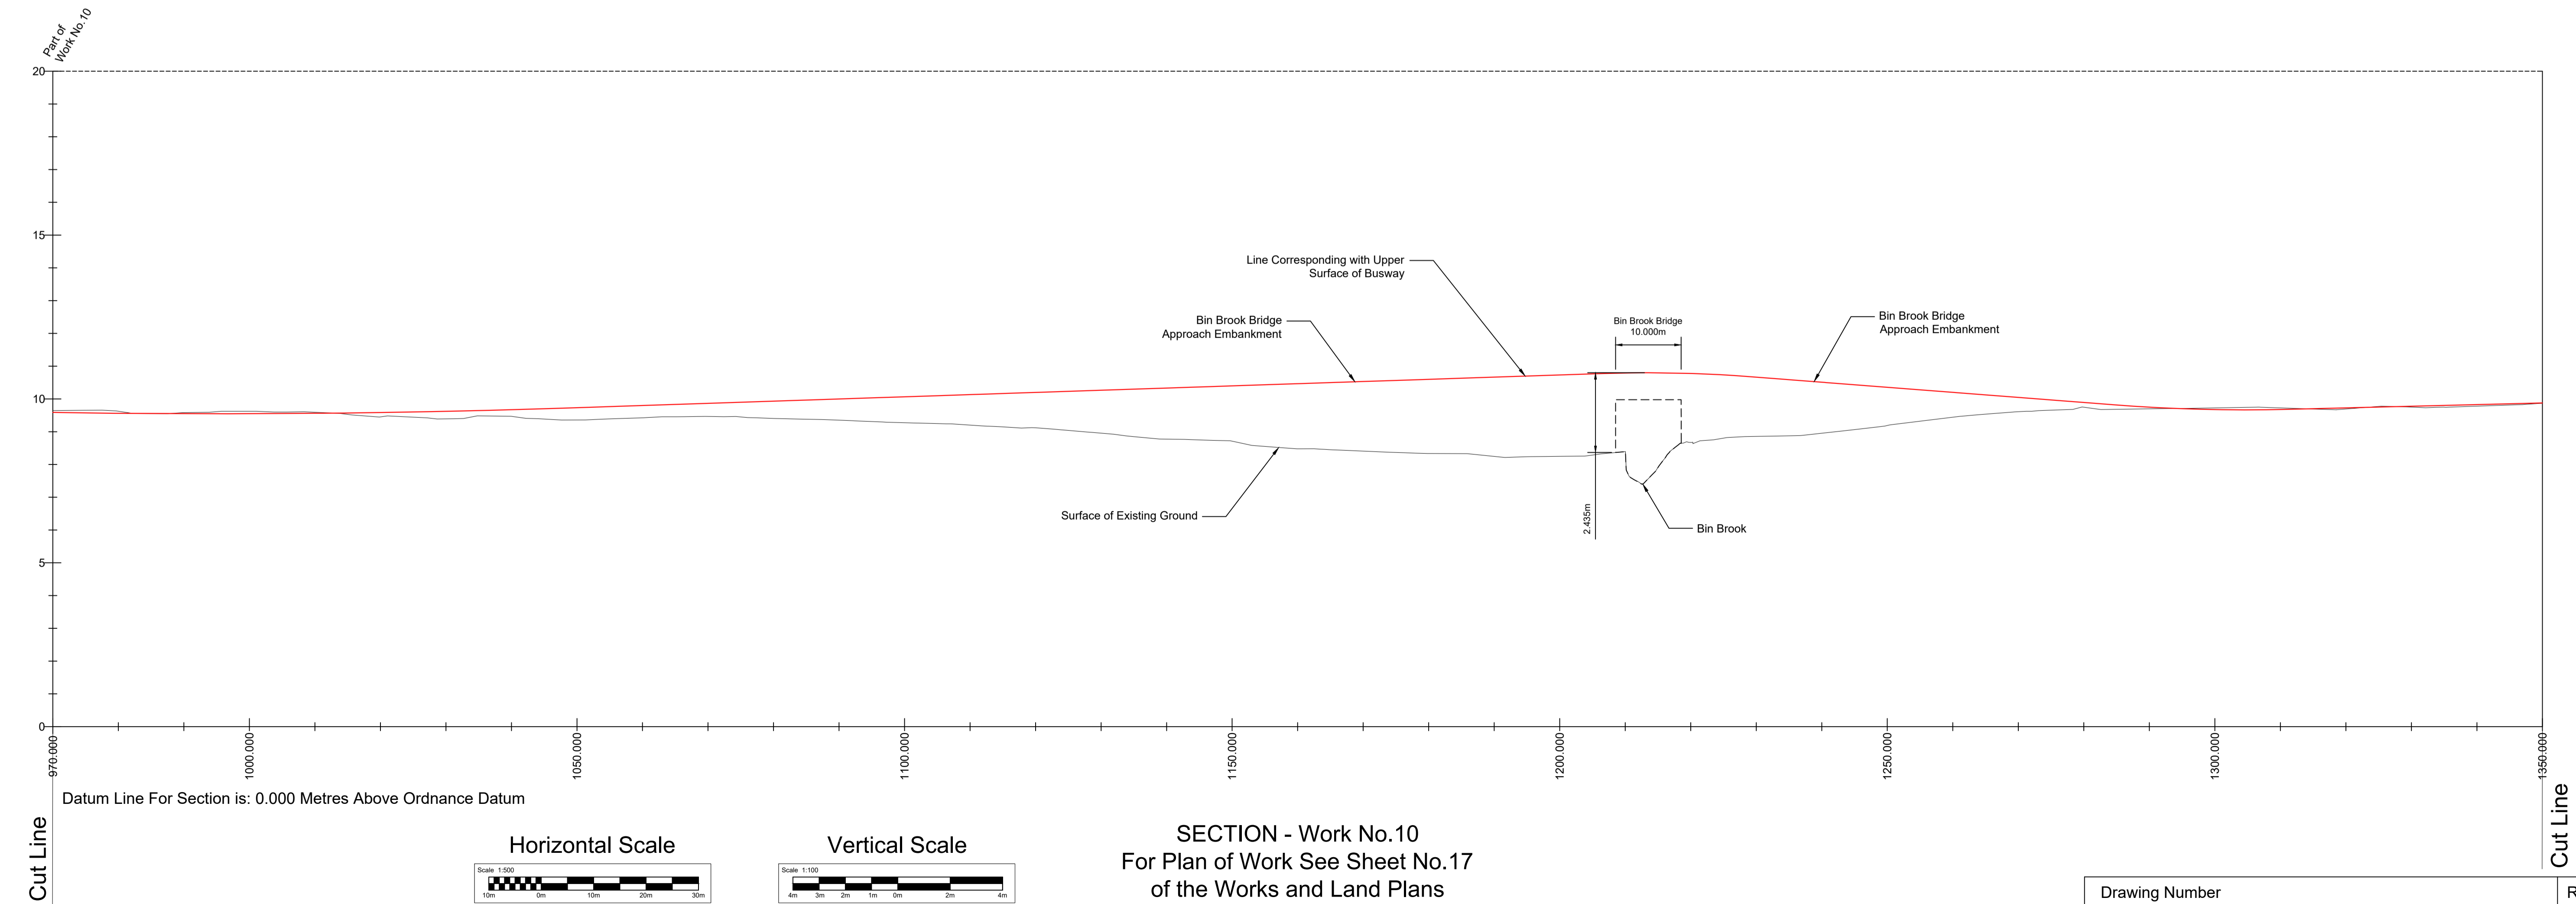

Drawing Number
70086660-OD03-0034

Revision
P01.2