

**KEY:**  
 ——— EXISTING HIGHWAY BOUNDARY

**NOTES:**

1. PUBLIC HIGHWAY BOUNDARY TAKEN FROM PUBLIC HIGHWAY PLAN ISSUED BY CAMBRIDGESHIRE COUNTY COUNCIL.
2. UNDERLAY MAPPING DETAIL COMPRISES ORDNANCE SURVEY MAP DATA AND PRIMARY TOPOGRAPHICAL SURVEY DATA (LEVELLING INFORMATION OMITTED FOR CLARITY).

**SAFETY, HEALTH AND ENVIRONMENTAL INFORMATION**

IN ADDITION TO THE HAZARDS/RISKS NORMALLY ASSOCIATED WITH THE TYPES OF WORK DETAILED ON THIS DRAWING, NOTE THE FOLLOWING SIGNIFICANT RESIDUAL RISKS.

CONSTRUCTION	NONE
MAINTENANCE/CLEANING	NONE
USE	NONE
DECOMMISSIONING/DEMOLITION	NONE

Rev	Description	By	Date	Chk'd	Auth
A	FIRST ISSUE	-	-	-	-
A	FOR INFORMATION	-	-	-	-
Rev	Purpose of issue	Date	Auth		

**Cambridgeshire Highways**  
 working for



Cambridgeshire Highways  
 5 Wellbrook Court  
 Girton Road  
 Cambridge CB3 0NA  
 Tel: (01223) 814400  
 cambridgeshirehighways@skanska.co.uk

Project  
**CAMBRIDGE TO CAMBOURNE  
 BUS IMPROVEMENT SCHEME**

Title  
**A1303 HIGHWAY BOUNDARY  
 (SHEET 1 OF 2)**

Original Scale	Designed/Drawn	Checked	Authorised
1:1000	JS	SPW	MS
Status	Drawing Number	Date	Rev
I	5040372.004	24/11/16	A



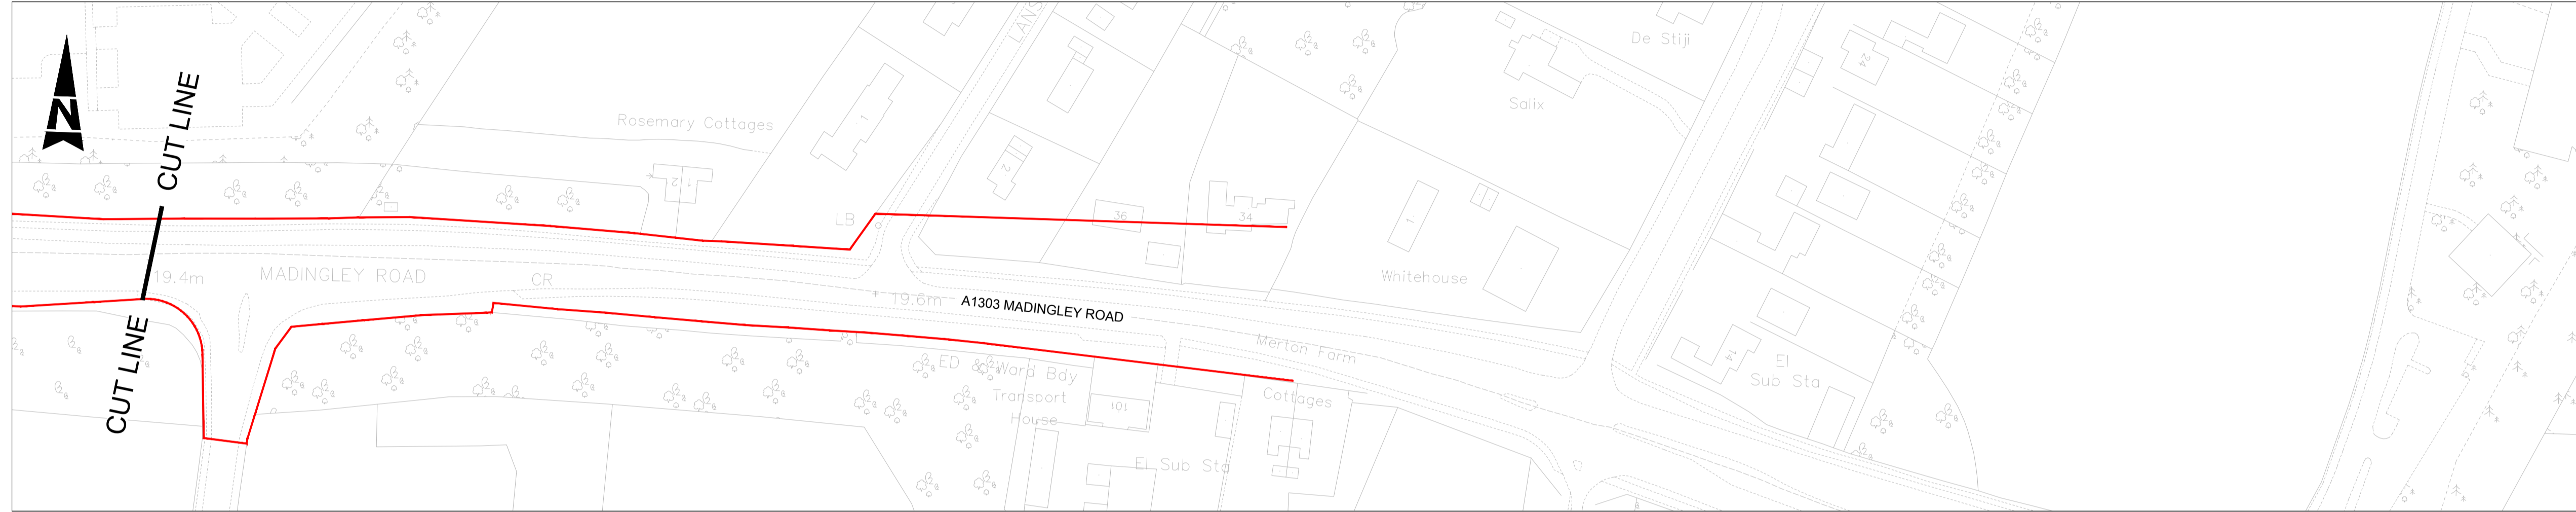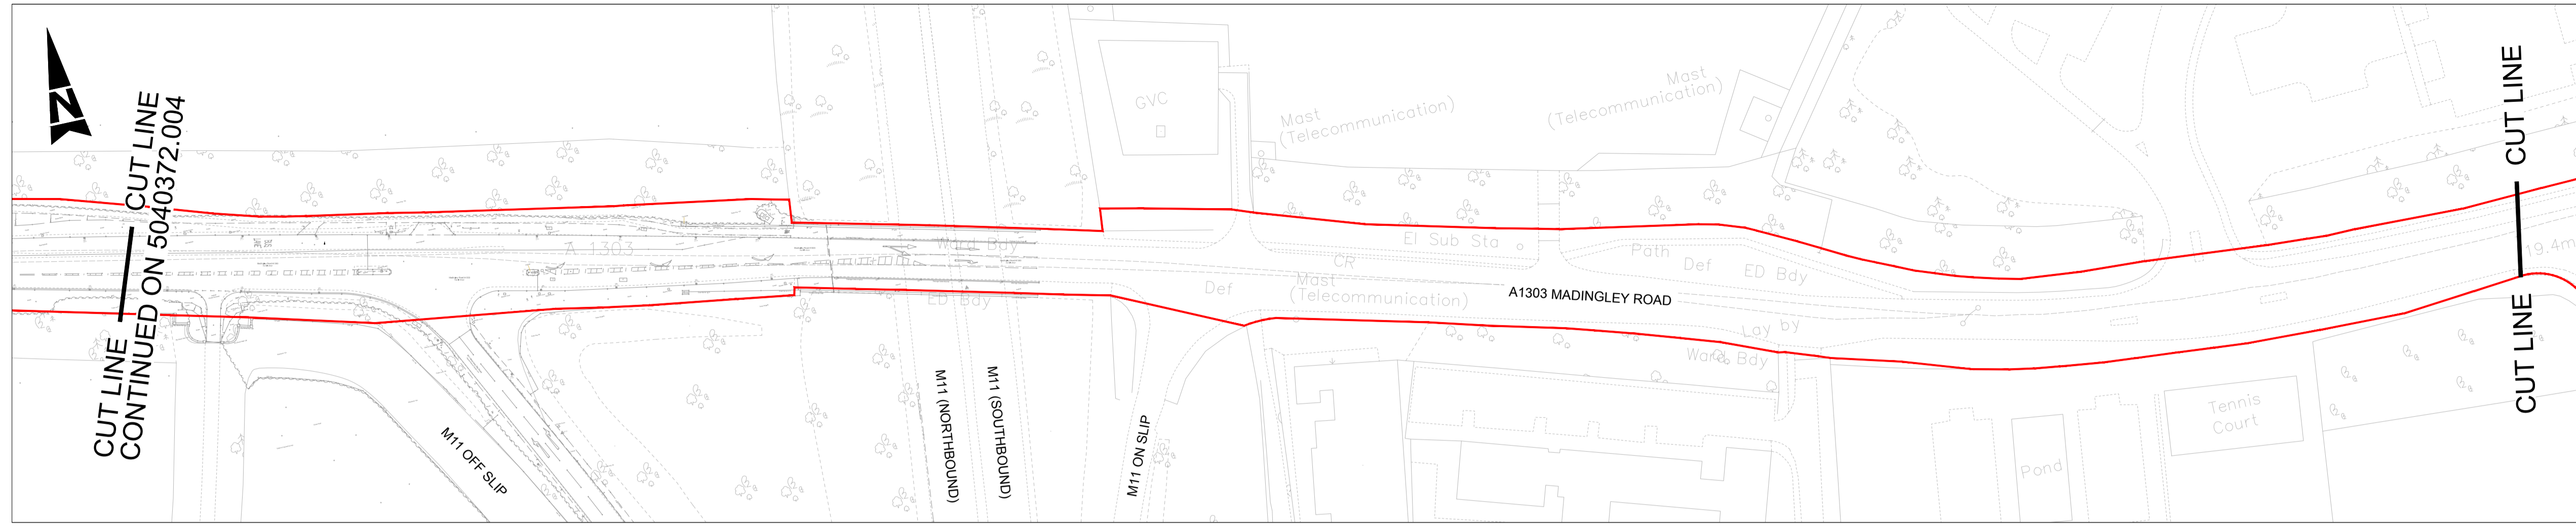

**KEY:**  
 EXISTING HIGHWAY BOUNDARY

- NOTES:**
- PUBLIC HIGHWAY BOUNDARY TAKEN FROM PUBLIC HIGHWAY PLAN ISSUED BY CAMBRIDGESHIRE COUNTY COUNCIL.
  - UNDERLAY MAPPING DETAIL COMPRISES ORDNANCE SURVEY MAP DATA AND PRIMARY TOPOGRAPHICAL SURVEY DATA (LEVELLING INFORMATION OMITTED FOR CLARITY).

**SAFETY, HEALTH AND ENVIRONMENTAL INFORMATION**

IN ADDITION TO THE HAZARDS/RISKS NORMALLY ASSOCIATED WITH THE TYPES OF WORK DETAILED ON THIS DRAWING, NOTE THE FOLLOWING SIGNIFICANT RESIDUAL RISKS.

CONSTRUCTION	NONE
MAINTENANCE/CLEANING	NONE
USE	NONE
DECOMMISSIONING/DEMOLITION	NONE

Rev	Description	By	Date	Chk'd	Auth
A	FIRST ISSUE	-	-	-	-
A	FOR INFORMATION	-	-	-	-

Rev Purpose of issue Date Auth

Client



**Cambridgeshire Highways**  
 5 Wellbrook Court  
 Giron Road  
 Cambridge CB3 0NA  
 Tel: (01223) 814400  
 cambridgeshirehighways@skanska.co.uk

Project  
**CAMBRIDGE TO CAMBOURNE  
 BUS IMPROVEMENT SCHEME**

Title  
**A1303 HIGHWAY BOUNDARY  
 (SHEET 2 OF 2)**

Original Scale	Designed/Drawn	Checked	Authorised
1:1000	JS	SPW	MS
	Date 24/11/16	Date 24/11/16	Date 24/11/16

Status	Drawing Number	Rev
I	5040372.005	A