


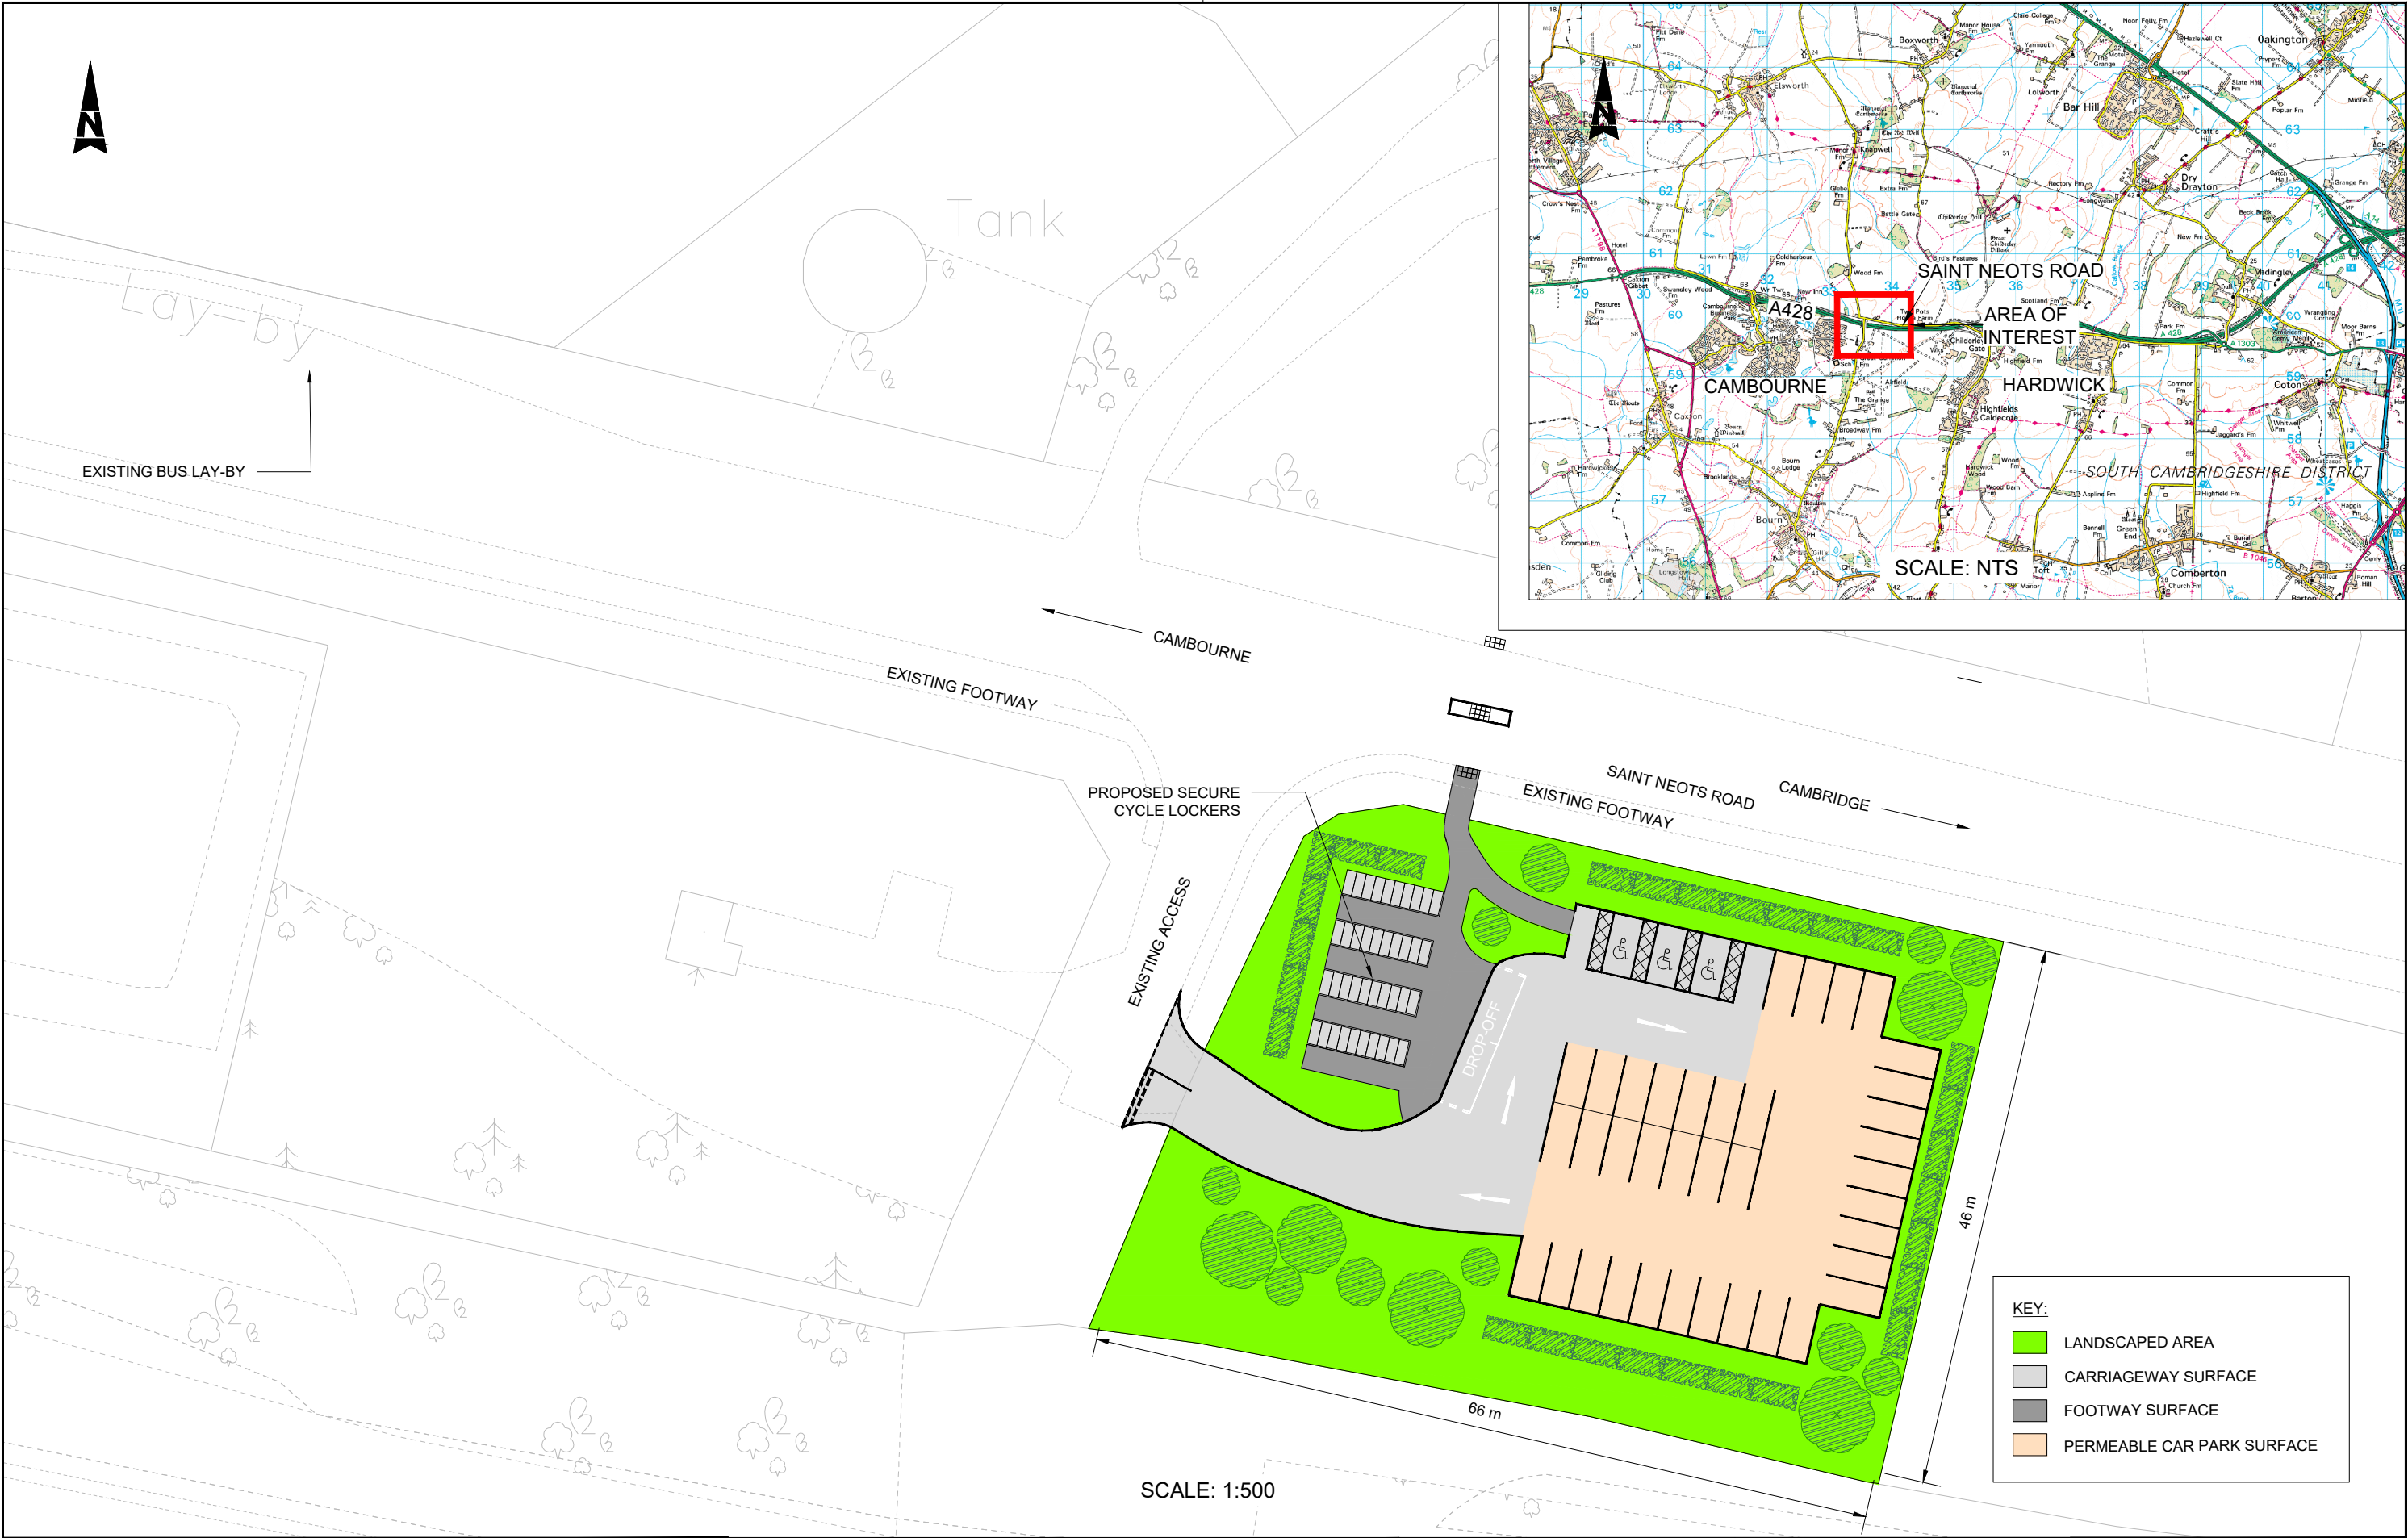

© Crown Copyright. All Rights Reserved. License Number 100023205.2017

- NOTES
- DIMENSIONS ARE IN METRES UNLESS STATED OTHERWISE
 - PROVISION OF 3 DISABLED PARKING BAYS (2.4m WIDE, 4.8m LONG WITH 1.2m SHARED SPACE BETWEEN BAYS).
 - 38 STANDARD PARKING BAYS (2.4m WIDE, 4.8m LONG)

A	INITIAL DRAWING	JS	Sept 17	CW	NM	I	FOR INFORMATION	29/9/17	NM
Rev	Description	By	Date	Chk'd	Auth	Rev	Purpose of Issue	Date	Auth

Client

 **GREATER CAMBRIDGE PARTNERSHIP**

Growing and sharing prosperity
Delivering our City Deal

Cambridgeshire Highways

Unit 1A, Vantage House
Washingley Road
Huntingdon
PE29 6SR

Tel: (01223) 814400
cambridgeshirehighways@skanska.co.uk

Project

SOUTH CAMBRIDGESHIRE RURAL TRAVEL HUBS

Title		APPENDIX B10 CAMBOURNE CONCEPTUAL LAYOUT			
Original Scale	Designed/Drawn	Checked	Authorised		
AS SHOWN	JS	CW	NM		
Status	Drawing Number	Date	Date	Date	Rev
I	5100772/CL10	29/9/17	29/9/17	29/9/17	A