
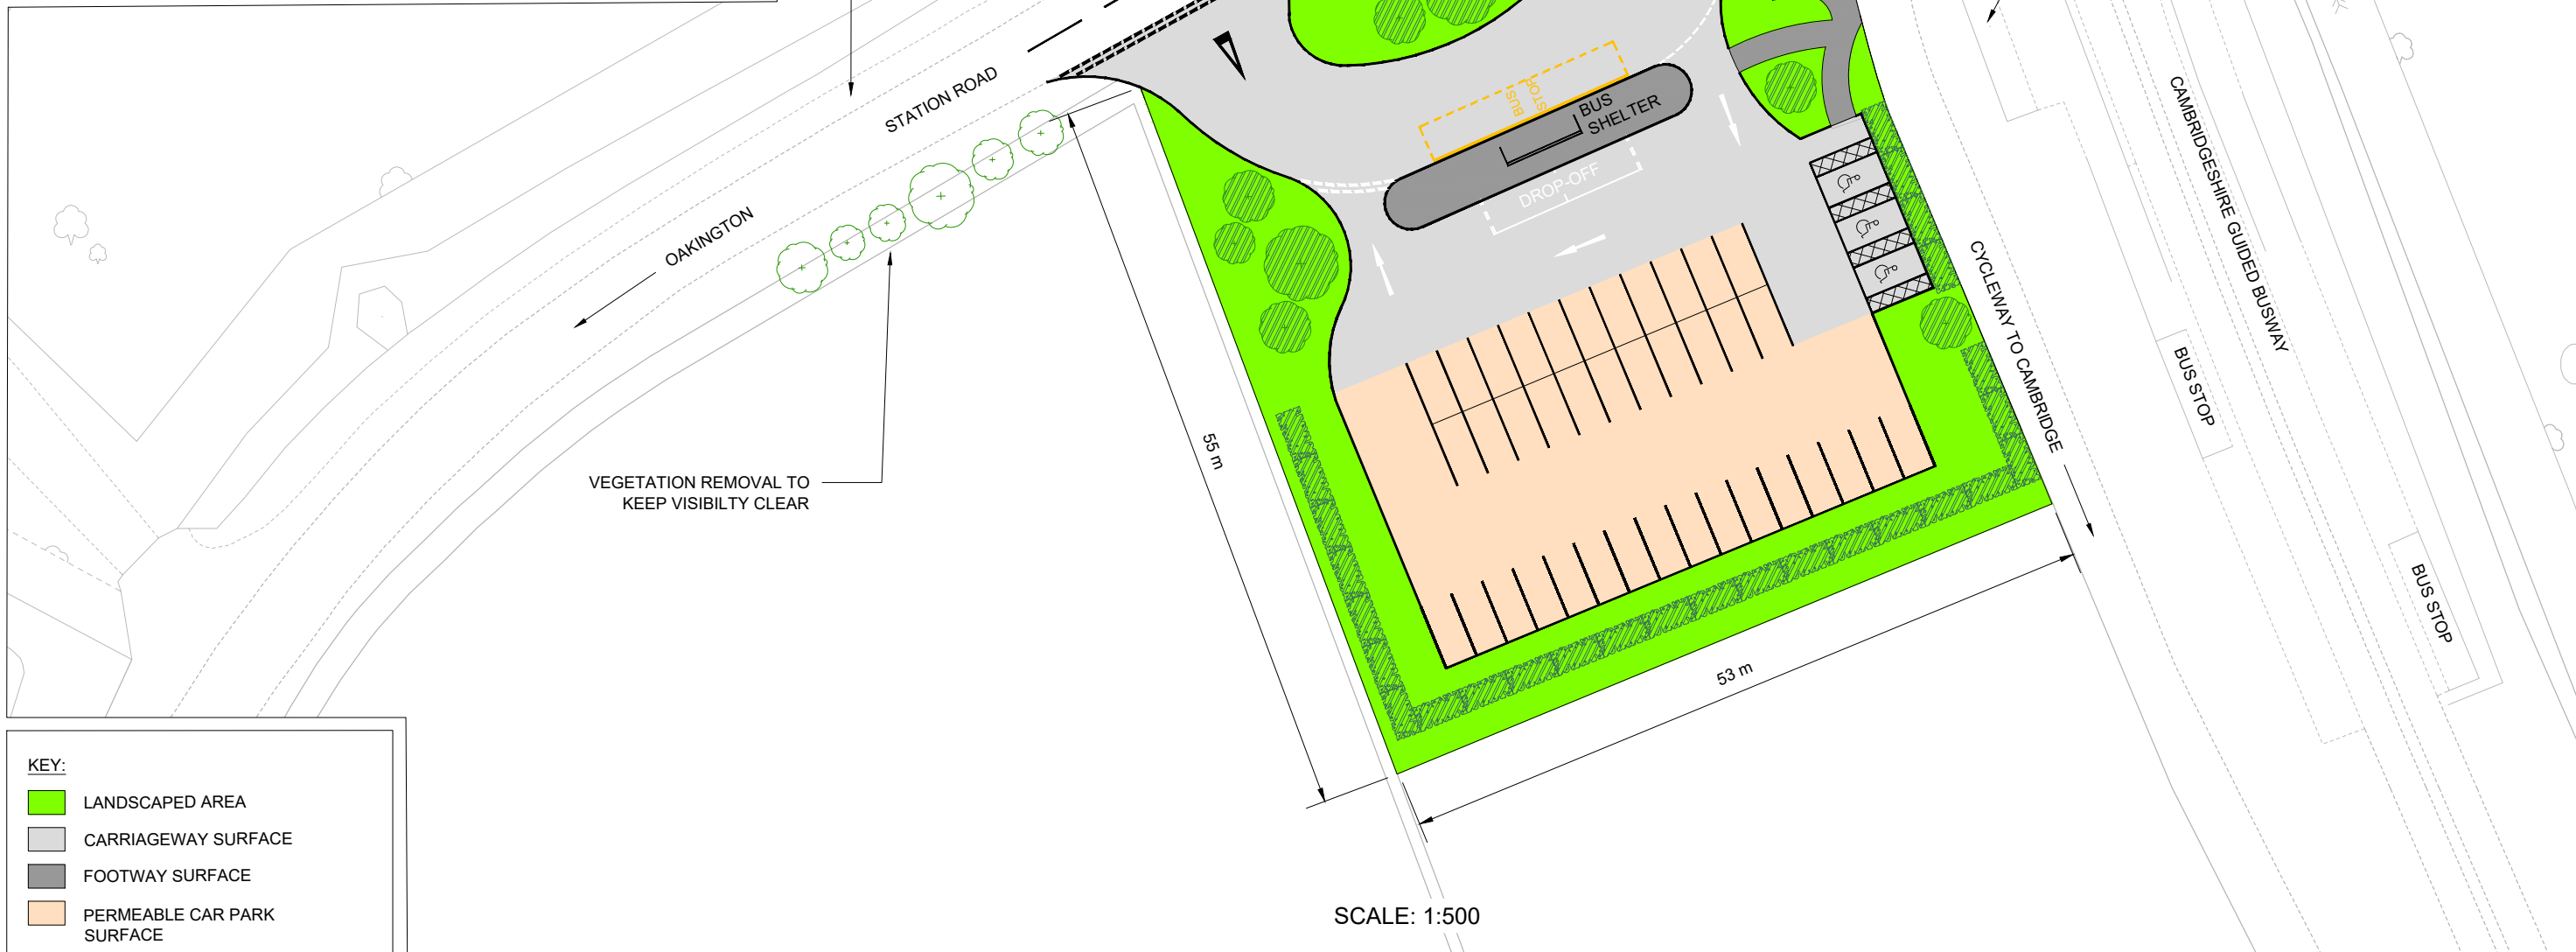


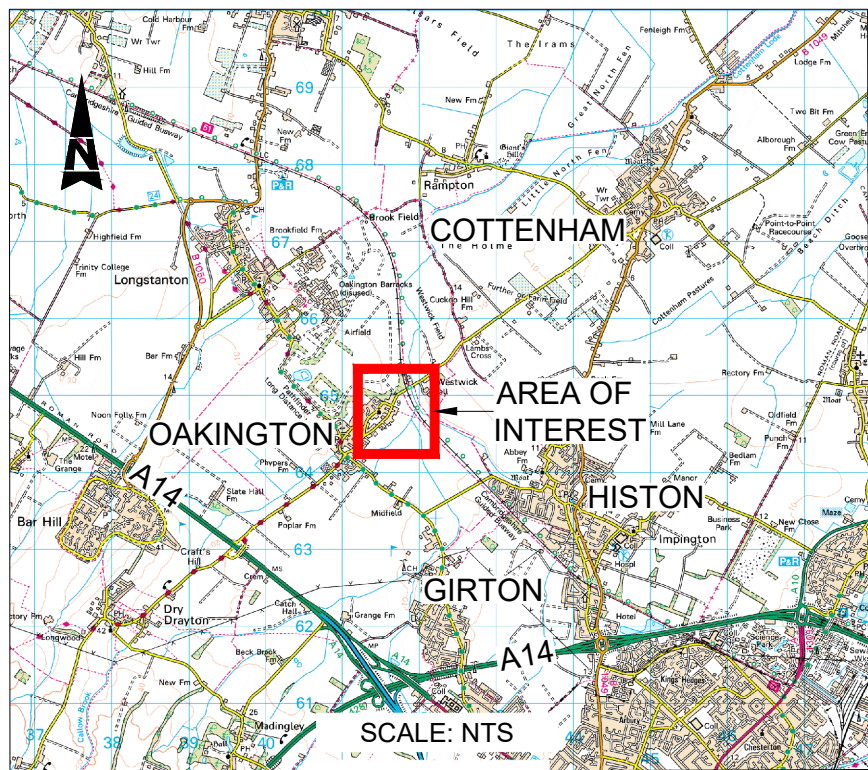

© Crown Copyright. All Rights Reserved. License Number 100023205.2017

NOTES

1. DIMENSIONS ARE IN METRES UNLESS STATED OTHERWISE
2. PROVISION OF 3 DISABLED PARKING BAYS (2.4m WIDE, 4.8m LONG WITH 1.2m SHARED SPACE BETWEEN BAYS).
3. 38 STANDARD PARKING BAYS (2.4m WIDE, 4.8m LONG)

[illegible]

Cambridgeshire Highways Unit 1A, Vantage House Washingley Road Huntingdon PE29 6SR Tel: (01223) 814400 cambridgeshirehighways@skanska.co.uk	
Project SOUTH CAMBRIDGESHIRE RURAL TRAVEL HUBS	

Title				
APPENDIX B1 - OPTION A OAKINGTON CONCEPTUAL LAYOUT				
Original Scale		Designed/Drawn	Checked	Authorised
AS SHOWN		JS	CW	NM
Date		Date	Date	Date
29/9/17		29/9/17	29/9/17	29/9/17
Status	Drawing Number			Rev
I	5100772/CL01/A			A