


DO NOT SCALE

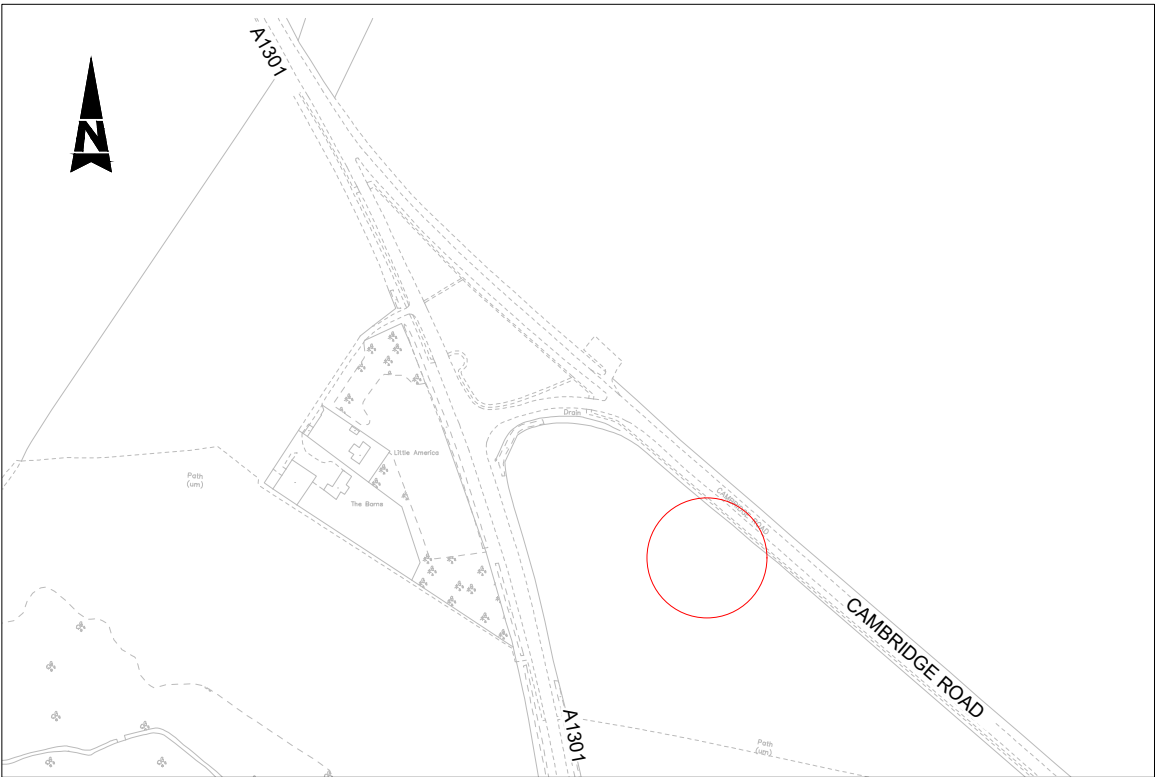

LOCATION PLAN
SCALE 1:5000

SCALE: 1:500

KEY:

LANDSCAPED AREA

CARRIAGEWAY SURFACE

FOOTWAY SURFACE

PERMEABLE CAR PARK SURFACE

- NOTES
- DIMENSIONS ARE IN METRES UNLESS STATED OTHERWISE
 - PROVISION OF 3 DISABLED PARKING BAYS (2.4m WIDE, 4.8m LONG WITH 1.2m SHARED SPACE BETWEEN BAYS).
 - 47 STANDARD PARKING BAYS (2.4m WIDE, 4.8m LONG)

A	INITIAL DRAWING	JS	Sept17	CW	NM	I	FOR INFORMATION	29/9/17	NM
Rev	Description	By	Date	Chk'd	Auth	Rev	Purpose of Issue	Date	Auth

Client

GREATER CAMBRIDGE PARTNERSHIP

Growing and sharing prosperity

Delivering our City Deal

Cambridgeshire Highways

Unit 1A, Vantage House
Washingley Road
Huntingdon
PE29 6SR
Tel: (01223) 814400
cambridgeshirehighways@skanska.co.uk

Project

SOUTH CAMBRIDGESHIRE RURAL TRAVEL HUBS

Title		APPENDIX B8 SAWSTON CONCEPTUAL LAYOUT				
Original Scale		Designed/Drawn	Checked	Authorised		
AS SHOWN		JS	CW	NM		
Date		29/9/17	Date	29/9/17	Date	29/9/17
Status	Drawing Number				Rev	
I	5100772/CL08				A	