


DO NOT SCALE

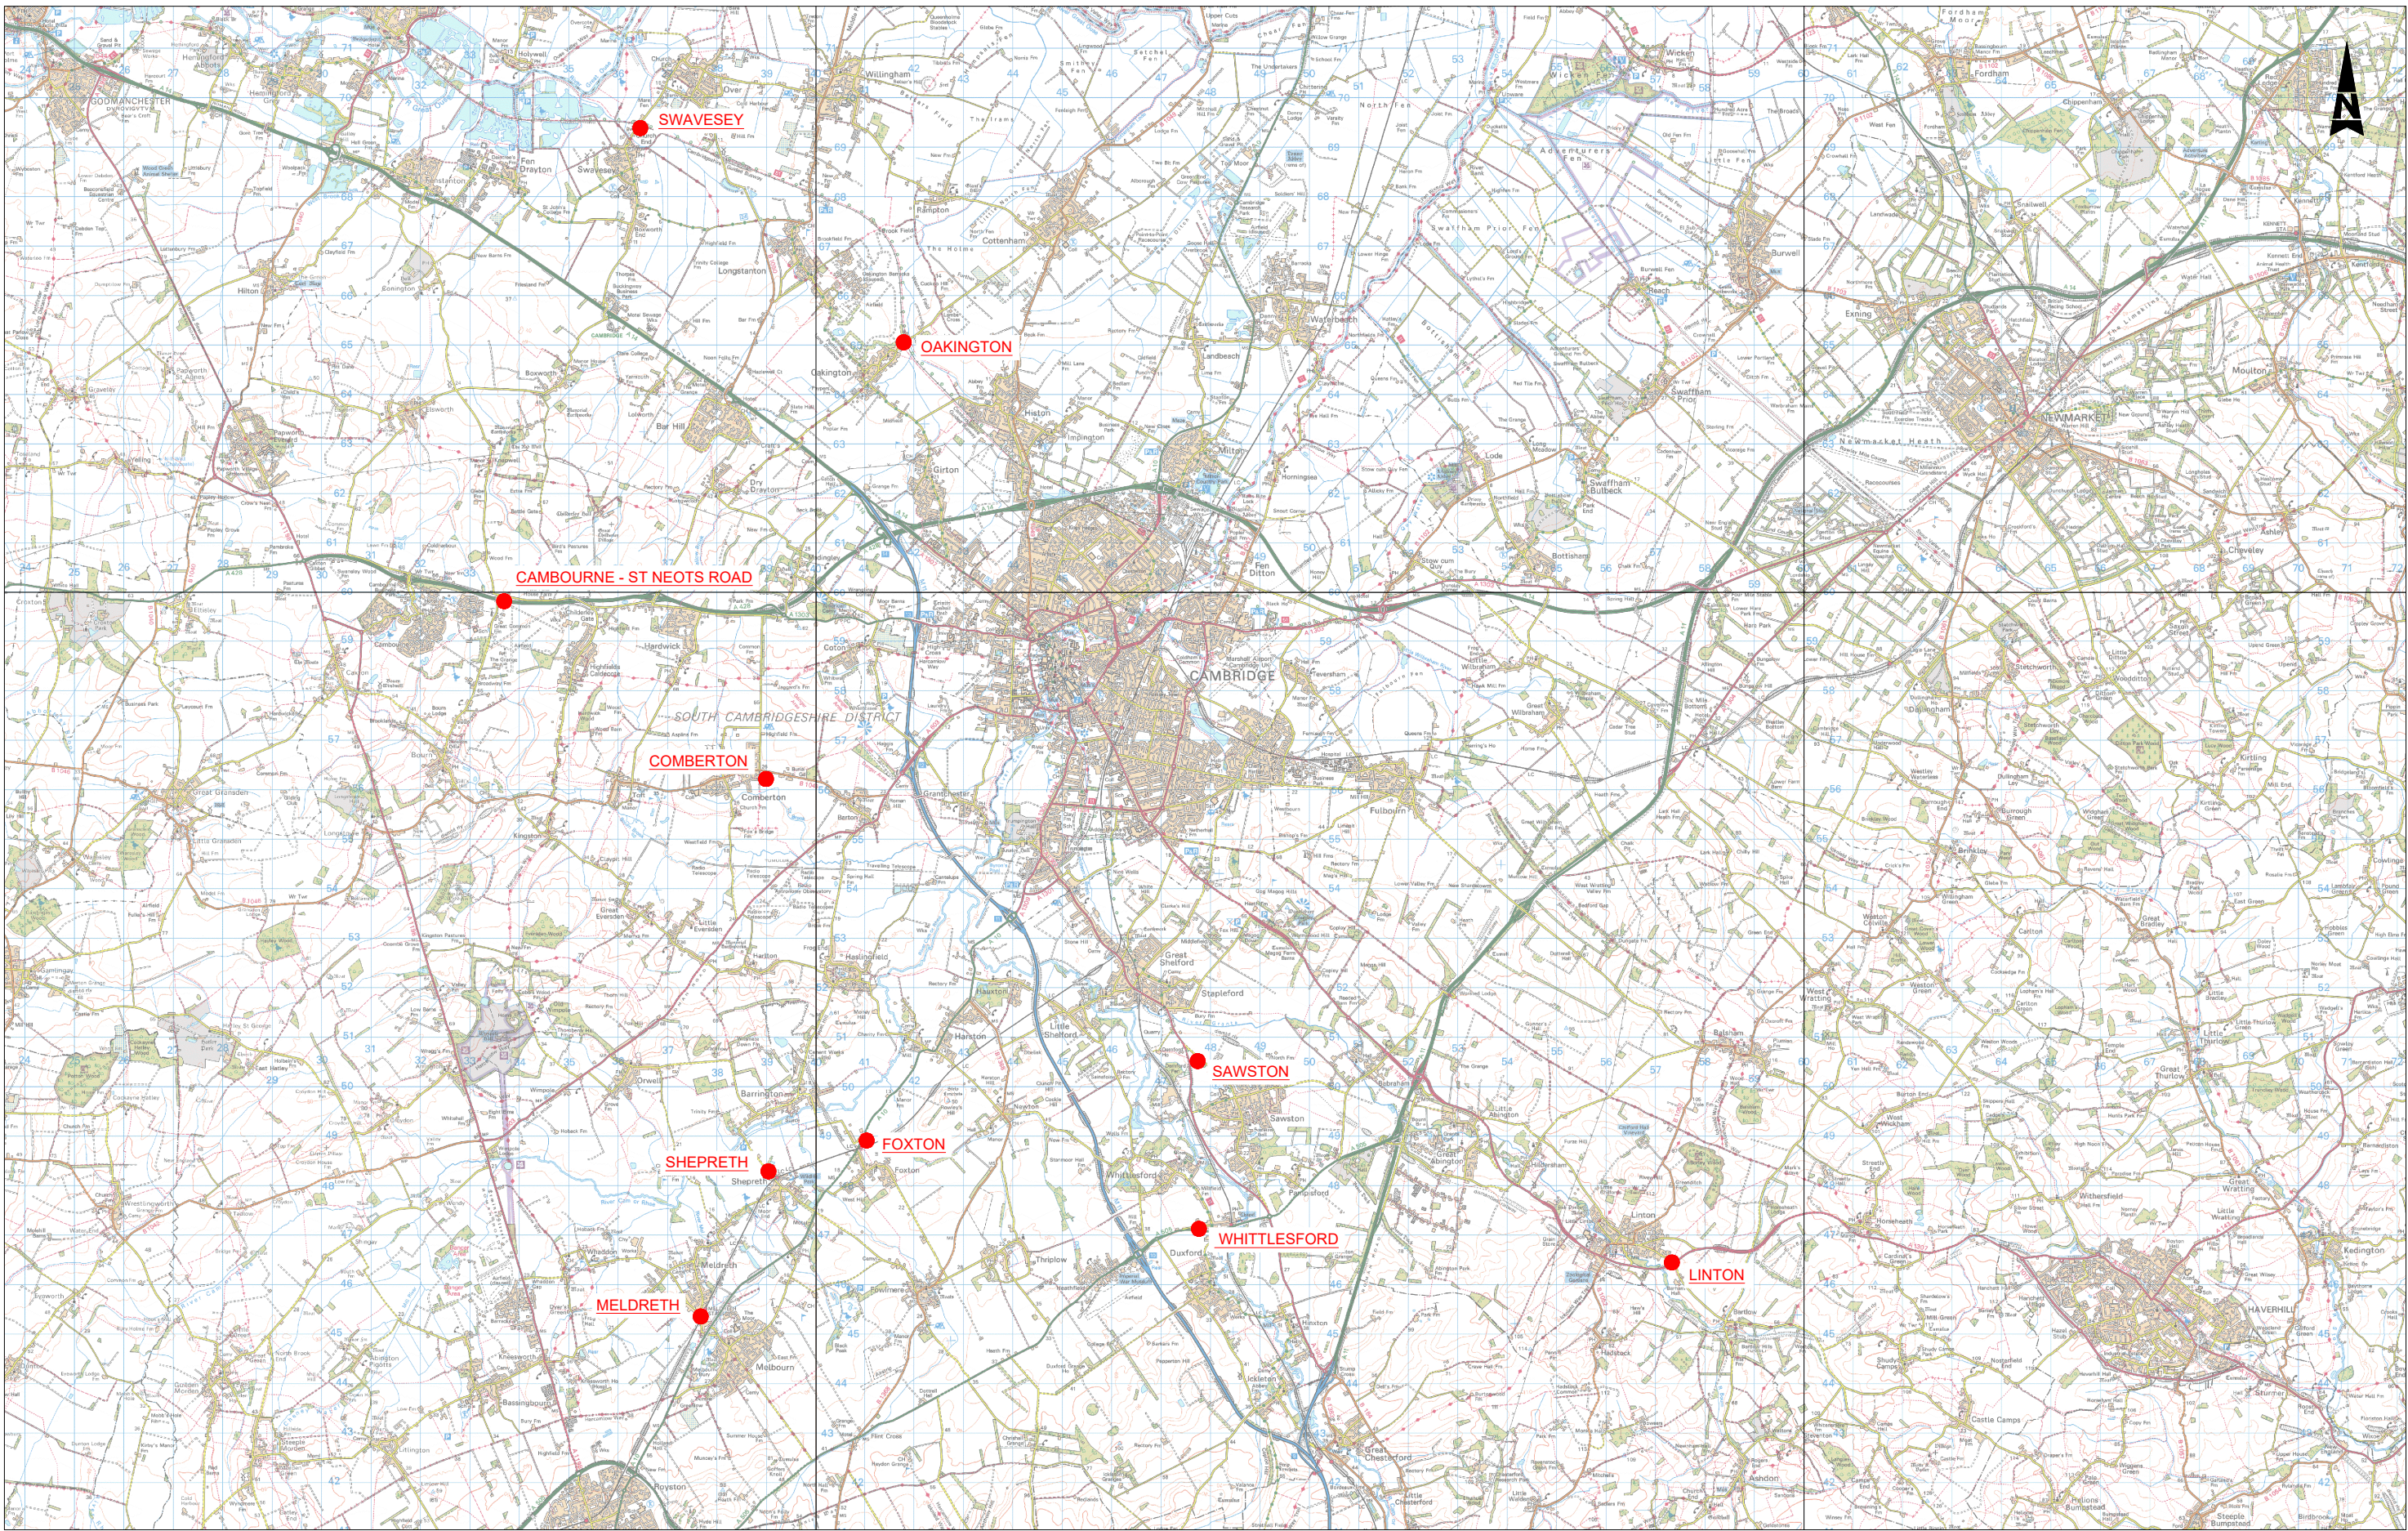

©Crown Copyright. All Rights Reserved. License Number 100023205.2017

A		INITIAL DRAWING	JN	Sept 17	CW	NM	I	FOR INFORMATION
Rev	Description	By	Date	Chk'd	Auth	Rev	Purpose of Issue	Date

Client



GREATER CAMBRIDGE PARTNERSHIP

Growing and sharing prosperity
Delivering our City Deal

Cambridgeshire Highways
Unit 1A, Vantage House
Washingley Road
Huntingdon
PE29 6SR
Tel: (01223) 814400
cambridgeshirehighways@skanska.co.uk

Project

SOUTH CAMBRIDGESHIRE RURAL TRAVEL HUBS

Title				APPENDIX H RURAL TRAVEL HUBS SITES LOCATION PLAN			
Original Scale		Designed/Drawn JN		Checked CW		Authorised NM	
N.T.S		Date 27/9/17		Date 27/9/17		Date 27/9/17	
Status	Drawing Number					Rev	
I	5100772/LP					A	