


DO NOT SCALE

Millimetres

0 10 100

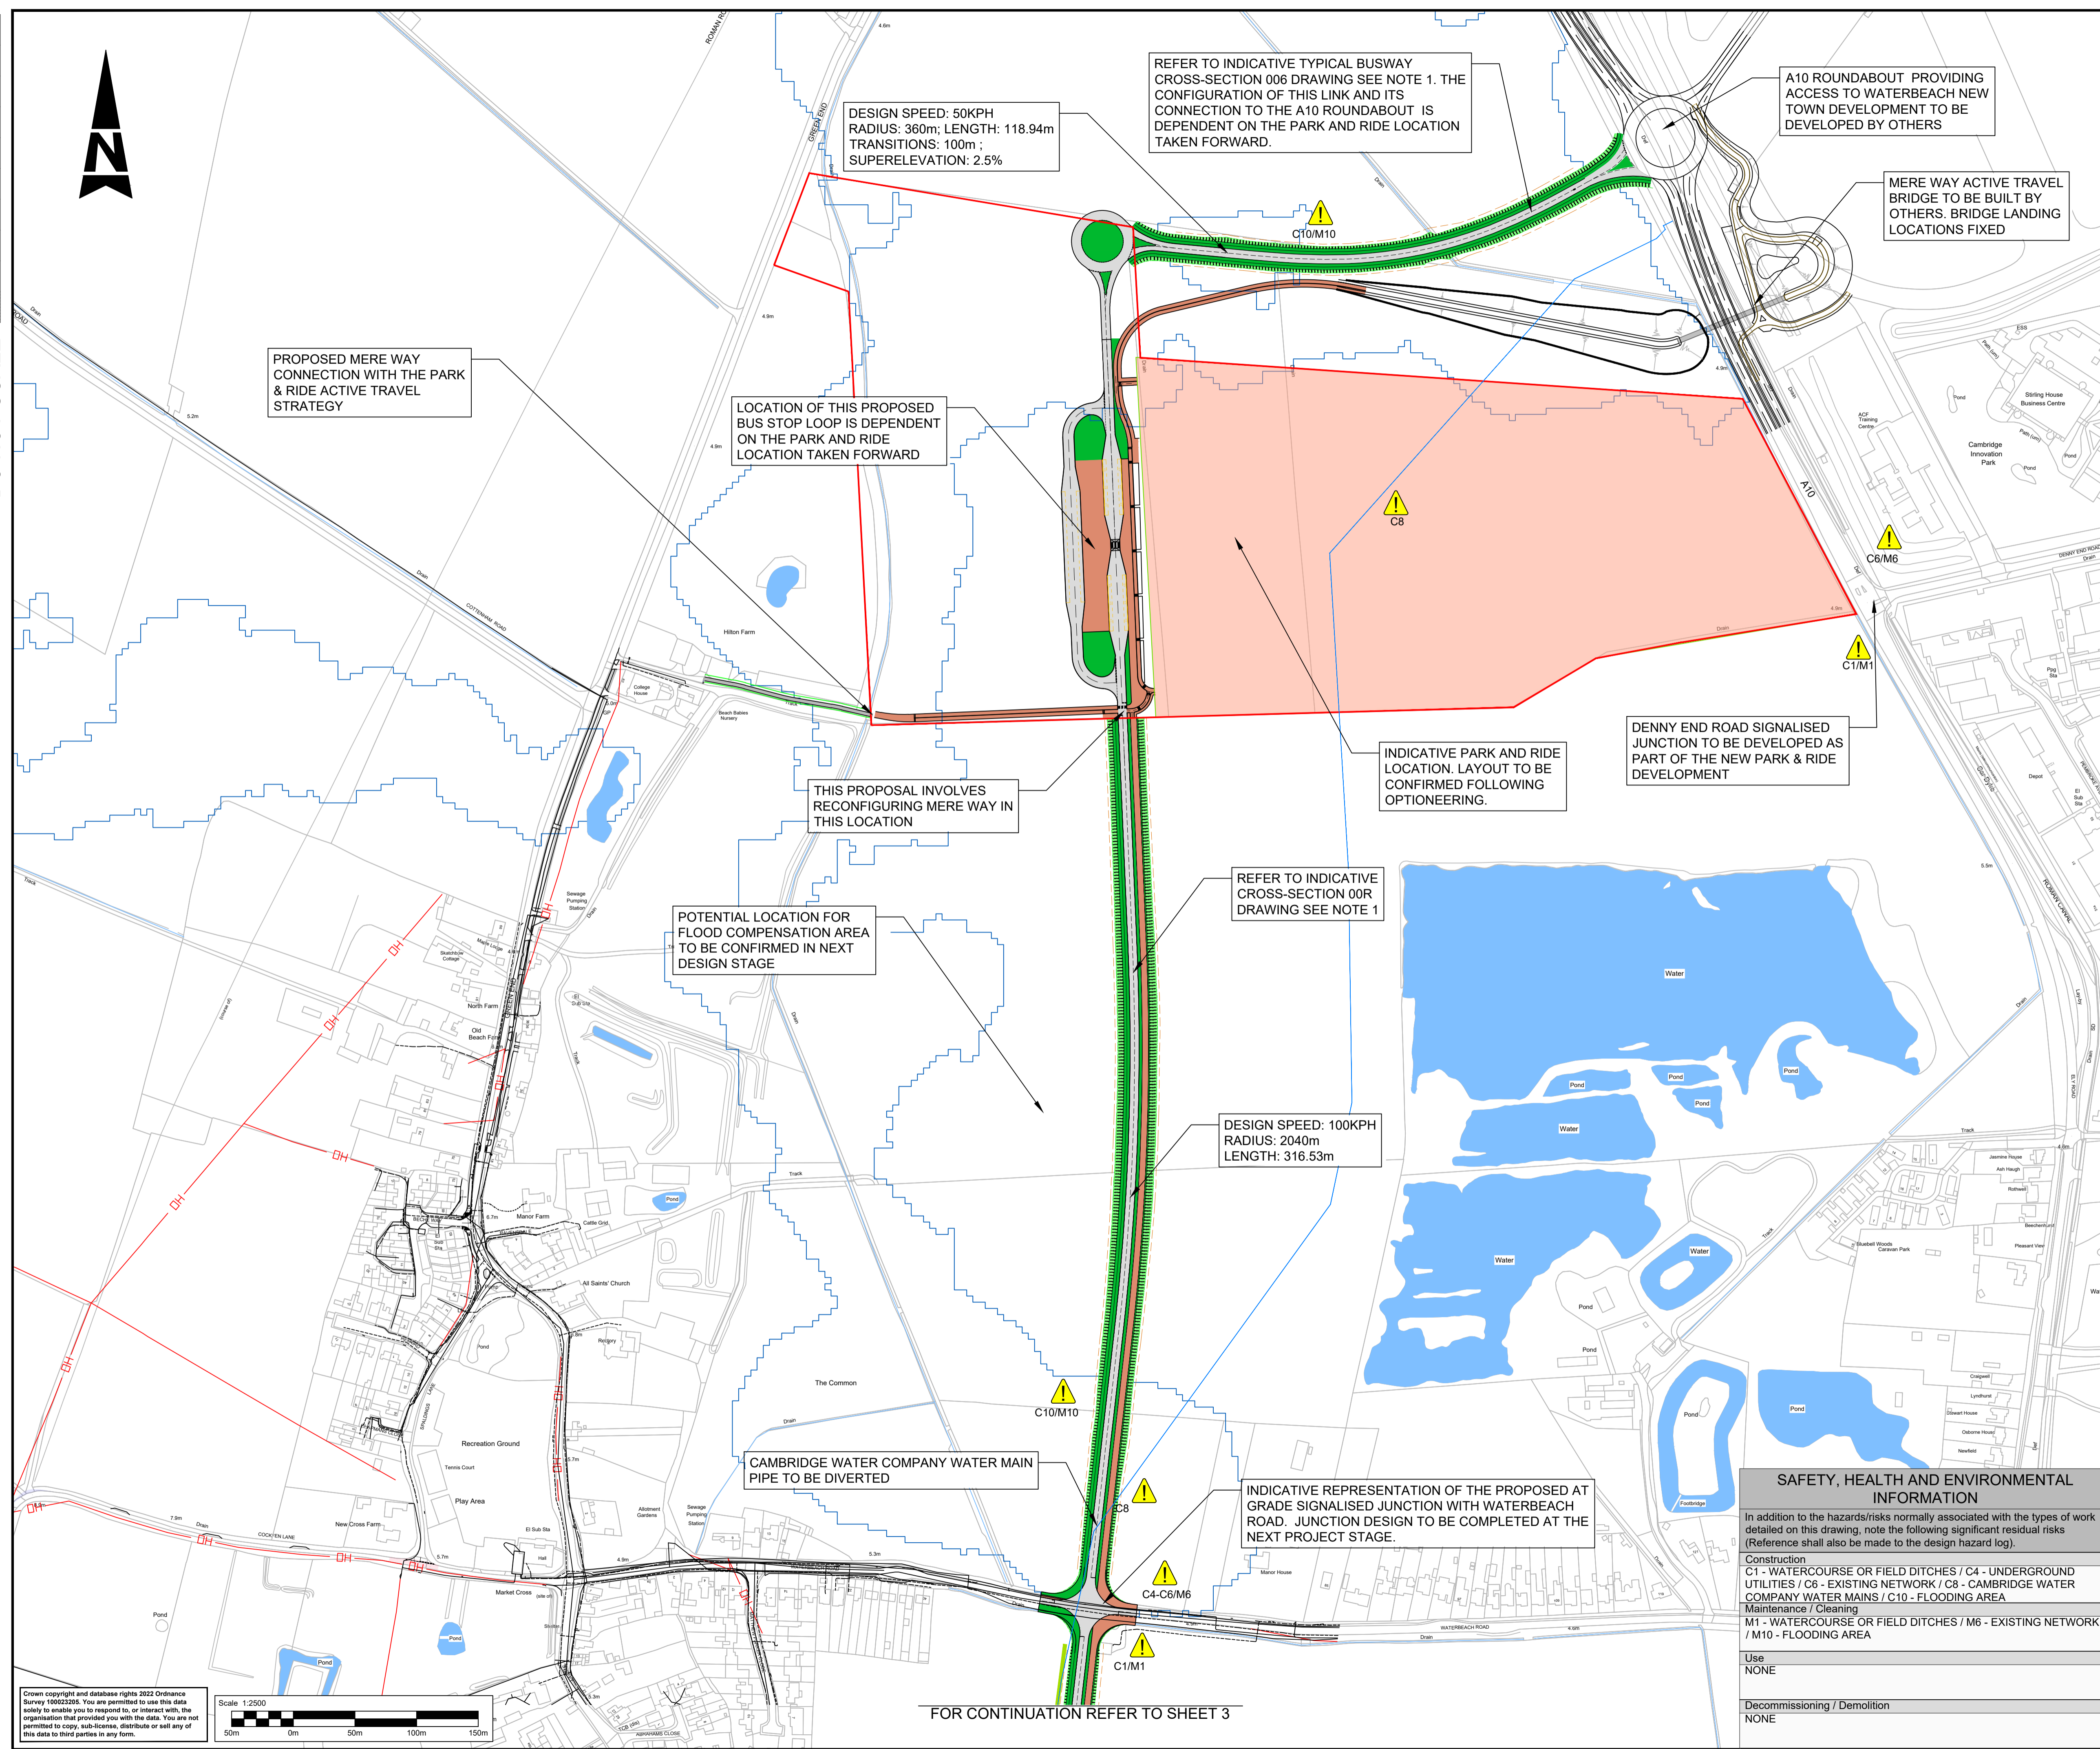

**NOTES:**

- THIS SHOULD BE READ IN CONJUNCTION WITH THE TYPICAL CROSS-SECTIONS W2NC-ATK-HGN-XX-DR-CH-000001 TO 000003 AND DESIGN REPORT W2NC-ATK-HGN-XX-RP-CH-000001.
- PROPOSED EARTHWORK SLOPES TO BE 1(H) : 3(V) . THIS IS INDICATIVE ONLY AND TO BE CONFIRMED IN NEXT STAGES AFTER GROUND INVESTIGATIONS
- PLANTING AND LANDSCAPING DETAILS ARE FOR ILLUSTRATIVE PURPOSES ONLY.
- WATERBODY CROSSINGS TO BE DESIGNED IN NEXT STAGES.
- SOME MINOR MODIFICATION TO SIDE ROADS MAY BE NECESSARY. THESE WILL BE CONSIDERED IN DETAIL IN THE NEXT DESIGN STAGE
- DEPARTURES IDENTIFIED ARE INDICATIVE AT THIS STAGE AND TO BE CONFIRMED AT THE NEXT ONE.
- DRAINAGE AND SUDS FEATURES TO BE DESIGNED IN THE NEXT STAGE. THESE ARE TO BE INCORPORATED WITH THE HIGHWAY BOUNDARY.
- PROPOSED PARK & RIDE LAYOUT AND LOCATION ARE INDICATIVE AND SUBJECT TO OPTIONEETING. PROPOSED ROUNDABOUT WITH ICD 50m INSIDE PARK & RIDE REQUIRED FOR DESIGN SPEED CHANGE PURPOSES .
- FLOOD MODELLING TO BE UNDERTAKEN IN NEXT DESIGN STAGE. FLOOD COMPENSATION AREAS AND CULVERTS WILL BE REQUIRED WHICH MIGHT EXTEND THE AREA OF LAND REQUIRED.
- MERE WAY WORKS INCLUDING BRIDGE OVER THE A10 ARE BEING DEVELOPED BY OTHERS.
- THE PROPOSED ROUNDABOUT PROVIDING ACCESS TO WATERBEACH NEW TOWN WILL TIE-IN WITH A PROPOSED A10 DUAL CARRIAGEWAY JUNCTIONS AND CULVERTS BEING DEVELOPED BY OTHERS. TIE-IN LOCATION IS INDICATIVE AND TO BE CONFIRMED

**KEY:**

- PROPOSED BUSWAY / CARRIAGEWAY
- PROPOSED VERGE/SWALE/P&R LANDSCAPE
- PROPOSED EARTHWORKS
- PROPOSED FOOTWAY/CYCLEWAY
- PROPOSED PARK AND RIDE LOCATION FOR OPTIONEERING
- PROPOSED ENVIRONMENTAL SCREENING
- EXISTING PONDS / LAKES
- EXISTING RELEVANT FIELD / HIGHWAY DITCHES
- UNDERGROUND UTILITIES
- OVERHEAD CABLE
- CAMBRIDGE WATER COMPANY - WATER MAINS
- PROPOSED HIGHWAY BOUNDARY FENCE
- FLOOD ZONE 3
- PROPOSED NEW PARK & RIDE BOUNDARY

Description	Status	Revision	Drawn	Checked	Reviewed	Authorised	Issue Date
AMENDMENTS AFTER GCP AND AUTHORISER COMMENTS	A1	CO2	TFL	DS	PRM	AB	28/11/22
FIRST ISSUE	A1	CO1	TFL	DS	PRM	AB	20/10/22

**APPROVED - PUBLISHED** A1

**SNC-LAVALIN**  
**ATKINS**  
Member of the SNC-Lavalin Group  
Copyright © SNC Lavalin (2022)

5 Wellbrook Court  
Girton Road  
Cambridge  
Cambridgeshire  
CB3 0NA  
Tel: +44 (0)1223 276002  
Fax: +44 (0)1223 277529  
www.atkinsglobal.com

**GREATER CAMBRIDGE PARTNERSHIP**  
Growing and sharing prosperity  
Delivering our City Deal

Project Title: WATERBEACH TO CAMBRIDGE BUSWAY  
Drawing Title: CENTRAL CORRIDOR

Construction  
C1 - WATERCOURSE OR FIELD DITCHES / C4 - UNDERGROUND UTILITIES / C6 - EXISTING NETWORK / C8 - CAMBRIDGE WATER COMPANY WATER MAINS / C10 - FLOODING AREA  
Maintenance / Cleaning  
M1 - WATERCOURSE OR FIELD DITCHES / M6 - EXISTING NETWORK / M10 - FLOODING AREA

Use  
NONE

Decommissioning / Demolition  
NONE

Original Size: A1 Scale: 1:2500 Project Ref. No: 5209223 Sheet: 4 of 5 Rev: C02