


DO NOT SCALE

Millimetres

0 10

100

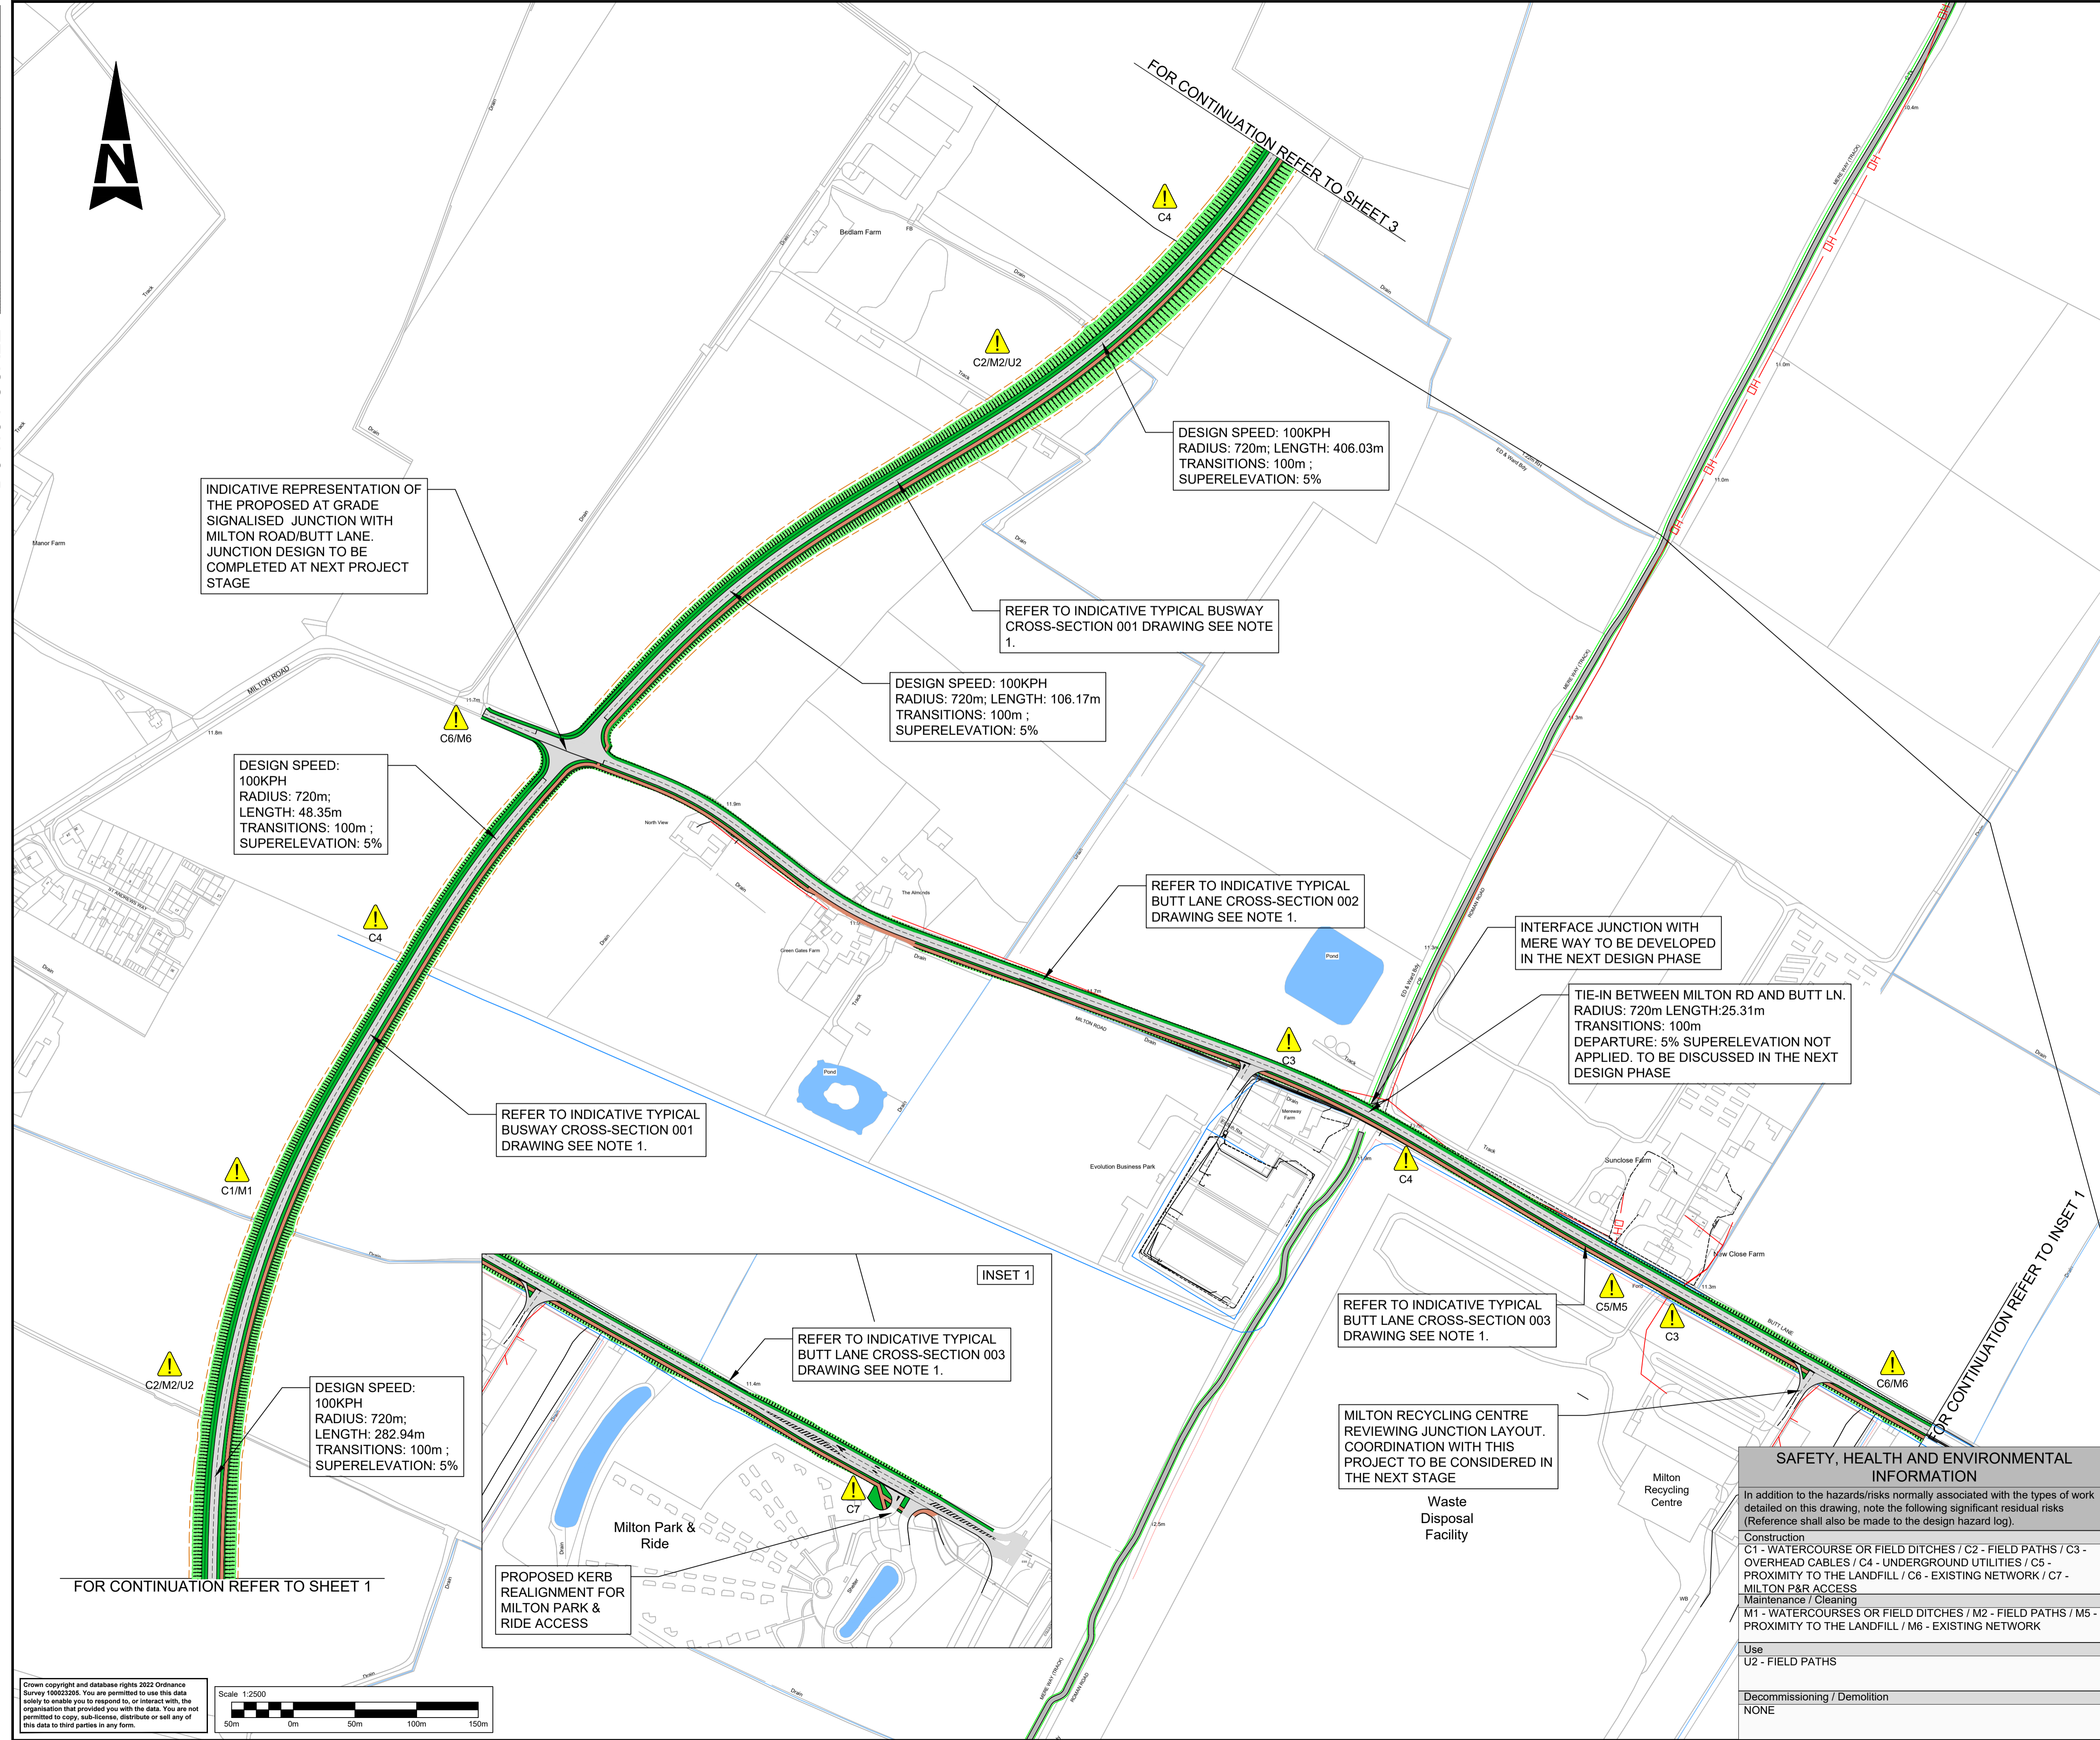

- NOTES:**
- THIS SHOULD BE READ IN CONJUNCTION WITH THE TYPICAL CROSS-SECTIONS W2NC-ATK-HGN-XX-DR-CH-000001 TO 000003 AND DESIGN REPORT W2NC-ATK-HGN-XX-RP-CH-000001.
 - PROPOSED EARTHWORK SLOPES TO BE 1(H) : 3(V) . THIS IS INDICATIVE ONLY AND TO BE CONFIRMED IN NEXT STAGES AFTER GROUND INVESTIGATIONS
 - PLANTING AND LANDSCAPING DETAILS ARE FOR ILLUSTRATIVE PURPOSES ONLY.
 - WATERBODY CROSSINGS TO BE DESIGNED IN NEXT STAGES.
 - SOME MINOR MODIFICATION TO SIDE ROAD MAY BE NECESSARY. THESE WILL BE CONSIDERED IN DETAIL IN THE NEXT DESIGN STAGE.
 - DEPARTURES IDENTIFIED ARE INDICATIVE AT THIS STAGE AND TO BE CONFIRMED AT THE NEXT ONE.
 - DRAINAGE AND SUDS FEATURES TO BE DESIGNED IN THE NEXT STAGE. THESE ARE TO BE INCORPORATED WITH THE HIGHWAY BOUNDARY.
 - MERE WAY WORKS ARE BEING DEVELOPED BY OTHERS

- KEY:**
- PROPOSED BUSWAY / CARRIAGEWAY
 - PROPOSED VERGE/SWALE
 - PROPOSED EARTHWORKS
 - PROPOSED FOOTWAY/CYCLEWAY
 - EXISTING PONDS / LAKES
 - EXISTING RELEVANT FIELD / HIGHWAY DITCHES
 - UNDERGROUND UTILITIES
 - OVERHEAD CABLE
 - PERMITTED WASTE BOUNDARY - MILTON RECYCLING CENTRE
 - CAMBRIDGE WATER COMPANY - WATER MAINS
 - PROPOSED HIGHWAY BOUNDARY FENCE

Description	Status	Revision	Drawn	Checked	Reviewed	Authorised	Issue Date

Description	Status	Revision	Drawn	Checked	Reviewed	Authorised	Issue Date

Description	Status	Revision	Drawn	Checked	Reviewed	Authorised	Issue Date

AMENDMENTS AFTER GCP AND AUTHORISER COMMENTS

Description	Status	Revision	Drawn	Checked	Reviewed	Authorised	Issue Date
A1	CO2	TFL	DS	PRM	AB		28/11/22

FIRST ISSUE

Description	Status	Revision	Drawn	Checked	Reviewed	Authorised	Issue Date
A1	CO1	AJM	DS	PRM	AB		20/10/22

APPROVED - PUBLISHED A1

SNC-LAVALIN
ATKINS

Member of the SNC-Lavalin Group
Copyright © SNC Lavalin (2022) www.atkinsglobal.com

5 Wellbrook Court
Girton Road
Cambridge
Cambridgeshire
CB3 0NA
Tel: +44 (0)1223 276002
Fax: +44 (0)1223 277529
www.atkinsglobal.com

GREATER CAMBRIDGE PARTNERSHIP
Growing and sharing prosperity
Delivering our City Deal

Project Title: WATERBEACH TO CAMBRIDGE BUSWAY


Drawing Title: WESTERN CORRIDOR

Construction
C1 - WATERCOURSE OR FIELD DITCHES / C2 - FIELD PATHS / C3 - OVERHEAD CABLES / C4 - UNDERGROUND UTILITIES / C5 - PROXIMITY TO THE LANDFILL / C6 - EXISTING NETWORK / C7 - MILTON P&R ACCESS
Maintenance / Cleaning
M1 - WATERCOURSES OR FIELD DITCHES / M2 - FIELD PATHS / M5 - PROXIMITY TO THE LANDFILL / M6 - EXISTING NETWORK

Use
U2 - FIELD PATHS

Decommissioning / Demolition
NONE

Original Size: A1	Scale: 1:2500	Project Ref. No.: 5209223	Sheet: 2 of 5	Rev: C02
-------------------	---------------	---------------------------	---------------	----------

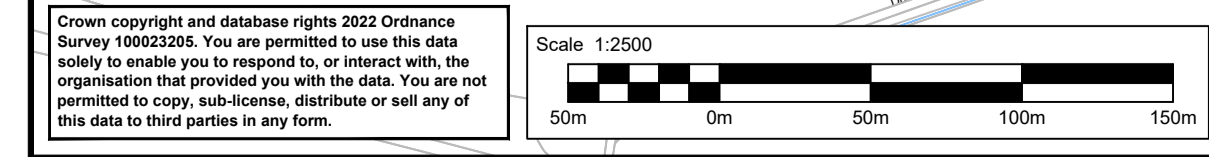

This Drawing is saved on Autodesk Docs. Plotted: 28/11/2022 14:20:56 By: GRIG6182