


DO NOT SCALE

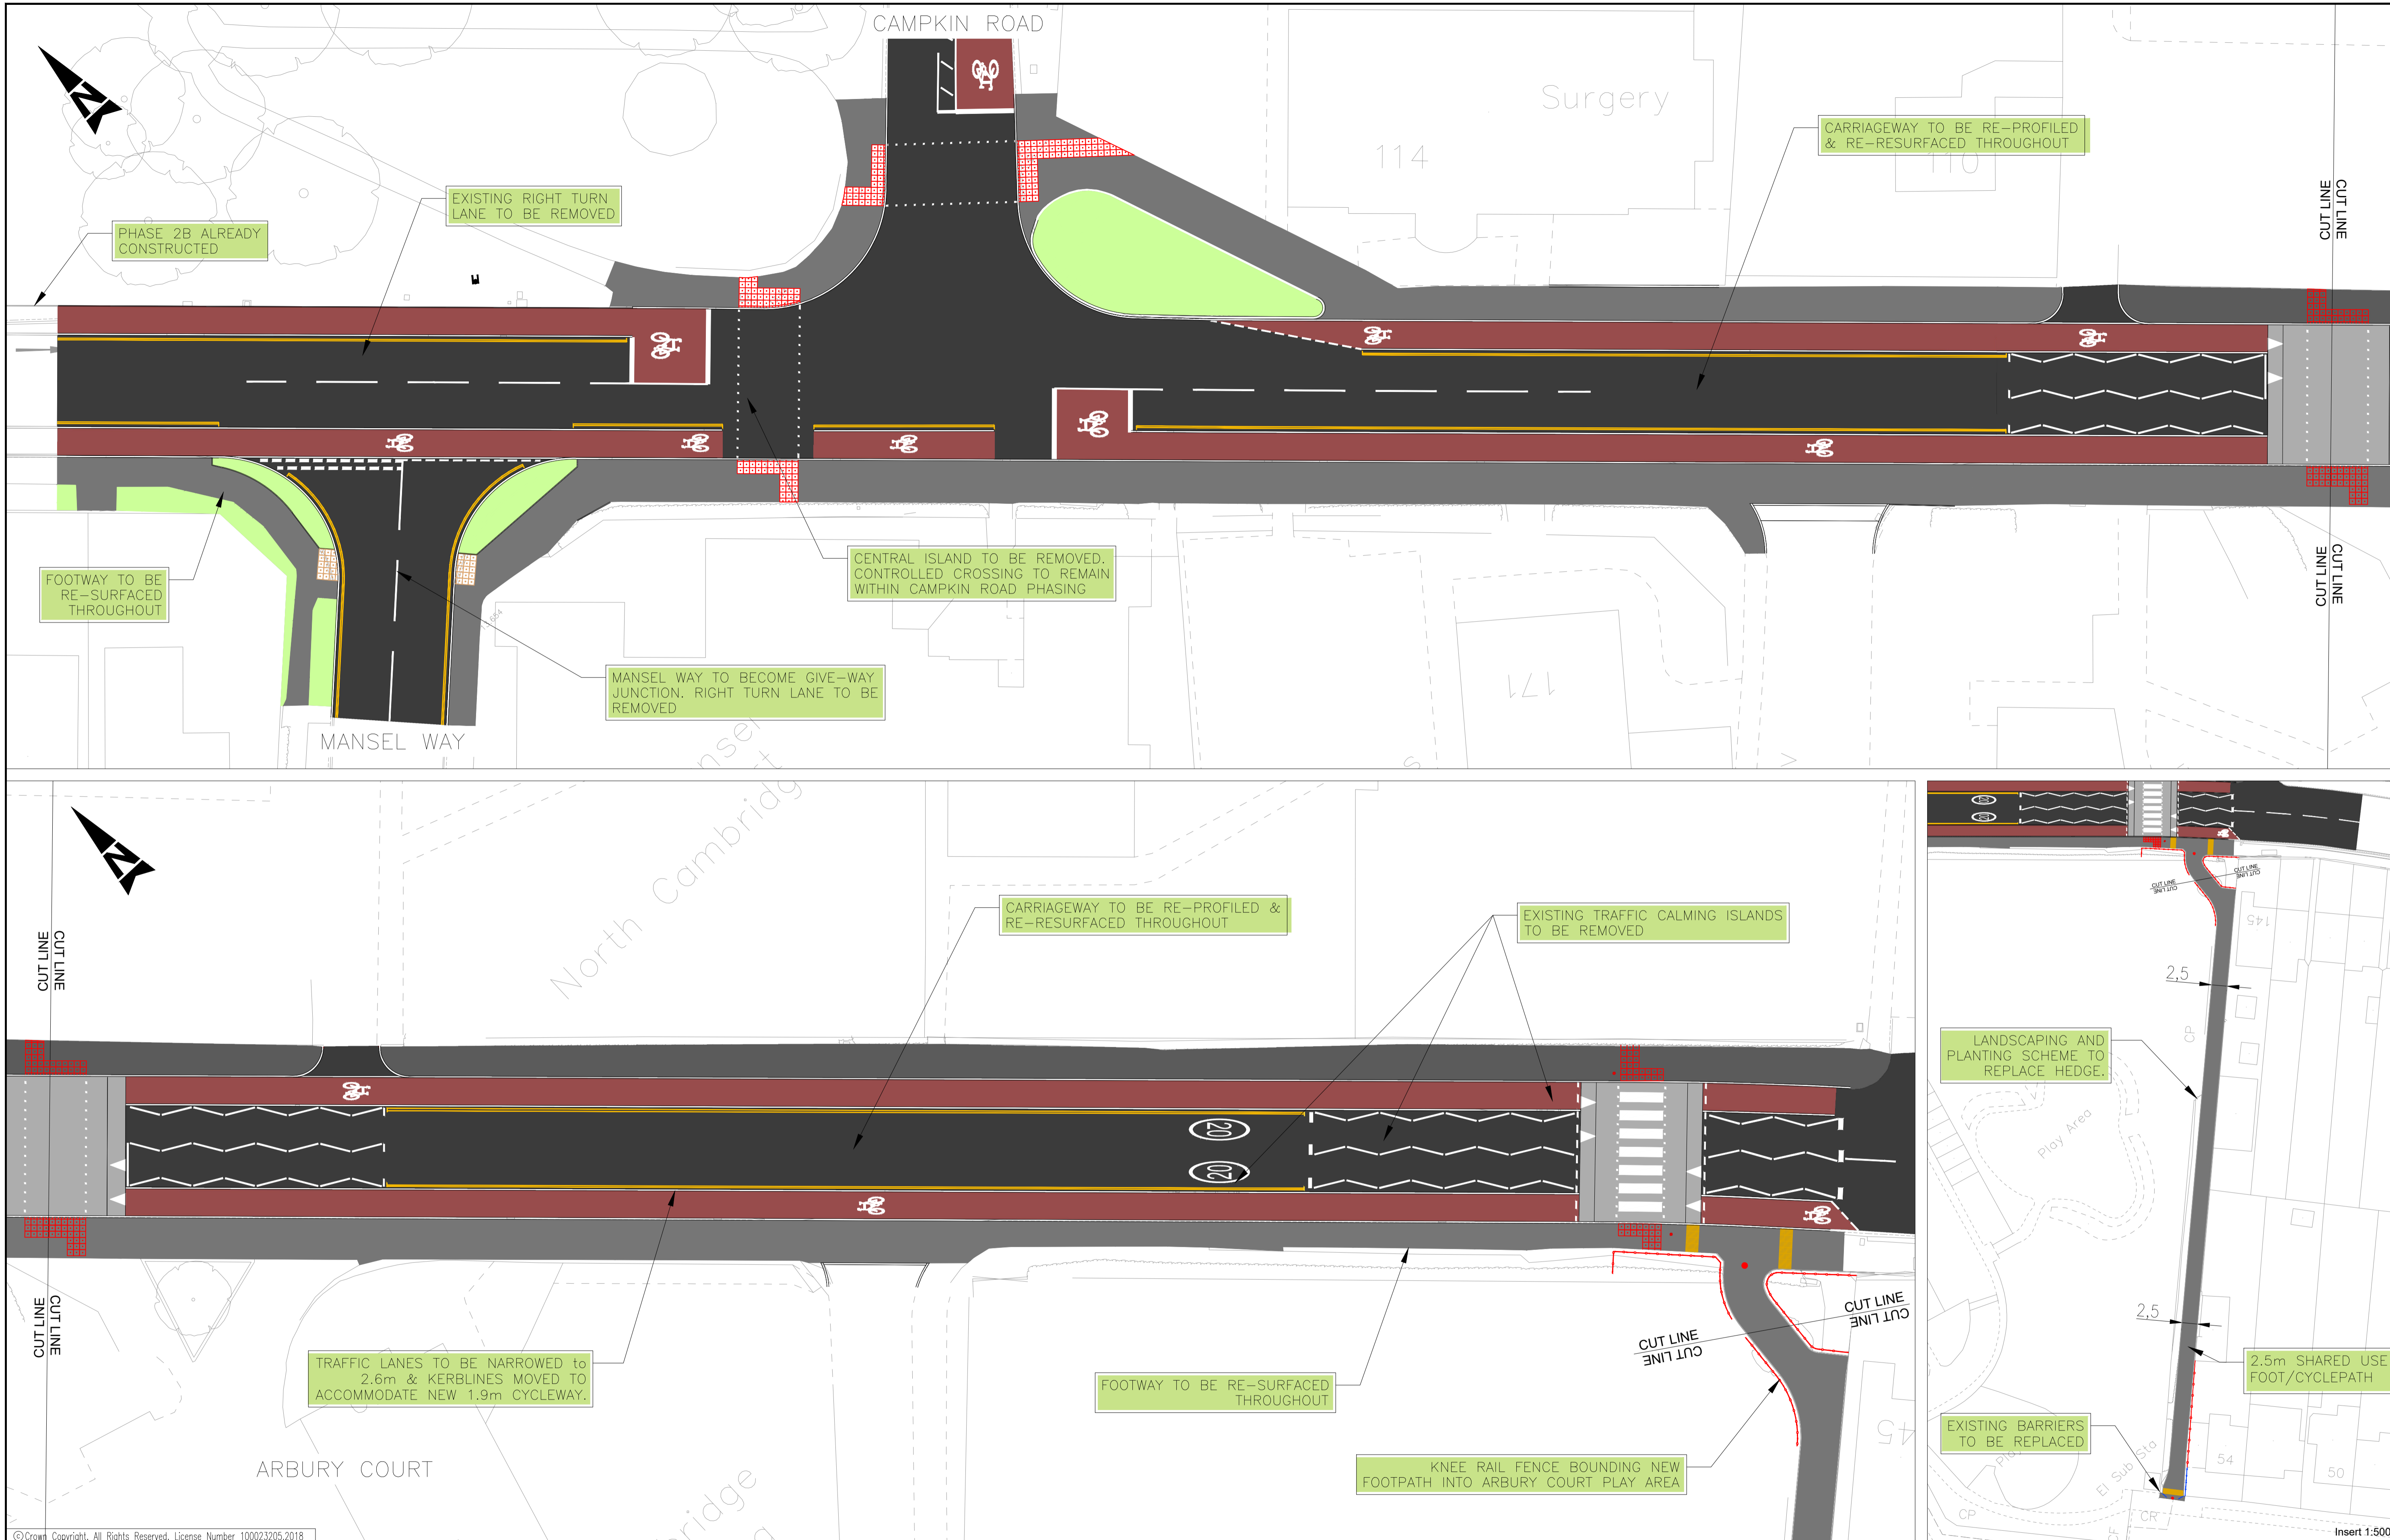

© Crown Copyright. All Rights Reserved. License Number 100023205.2018

KEY:	
	FOOTWAY
	CYCLEWAY
	CARRIAGEWAY
	CARRIAGEWAY/ RAISED TABLE
	GRASS

SAFETY, HEALTH AND ENVIRONMENTAL INFORMATION	
IN ADDITION TO THE HAZARDS/RISKS NORMALLY ASSOCIATED WITH THE TYPES OF WORK DETAIL ON THIS DRAWING, NOTE THE FOLLOWING SIGNIFICANT RESIDUAL RISKS	
CONSTRUCTION	NONE
MAINTENANCE/CLEANING	NONE
USE	NONE
DECOMMISSIONING/DEMOLITION	NONE

Rev	Description	By	Date	Chk'd	Auth	Stat	Purpose of Issue	Date	Auth
1	FOR INFORMATION		12/18			TL			

Client
Cambridgeshire Highways
 working for

Cambridgeshire Highways
 Unit 1A, Vantage House
 Washingley Road
 Huntingdon
 PE29 6SR
 Tel: (01223) 814400
 cambridgeshirehighways@skanska.co.uk

Project
ARBURY ROAD PHASE 2

Title		GENERAL ARRANGEMENT PHASE 2c & 2d		
Original Scale	1:200@A1	Designed/Drawn	Checked	Authorised
Date	14/12/18	Site	OBJ	TL
Date	14/12/18	Date	14/12/18	Date
Status	I	Drawing Number	5020087/PH2/HW/GA/104	Rev
				A