



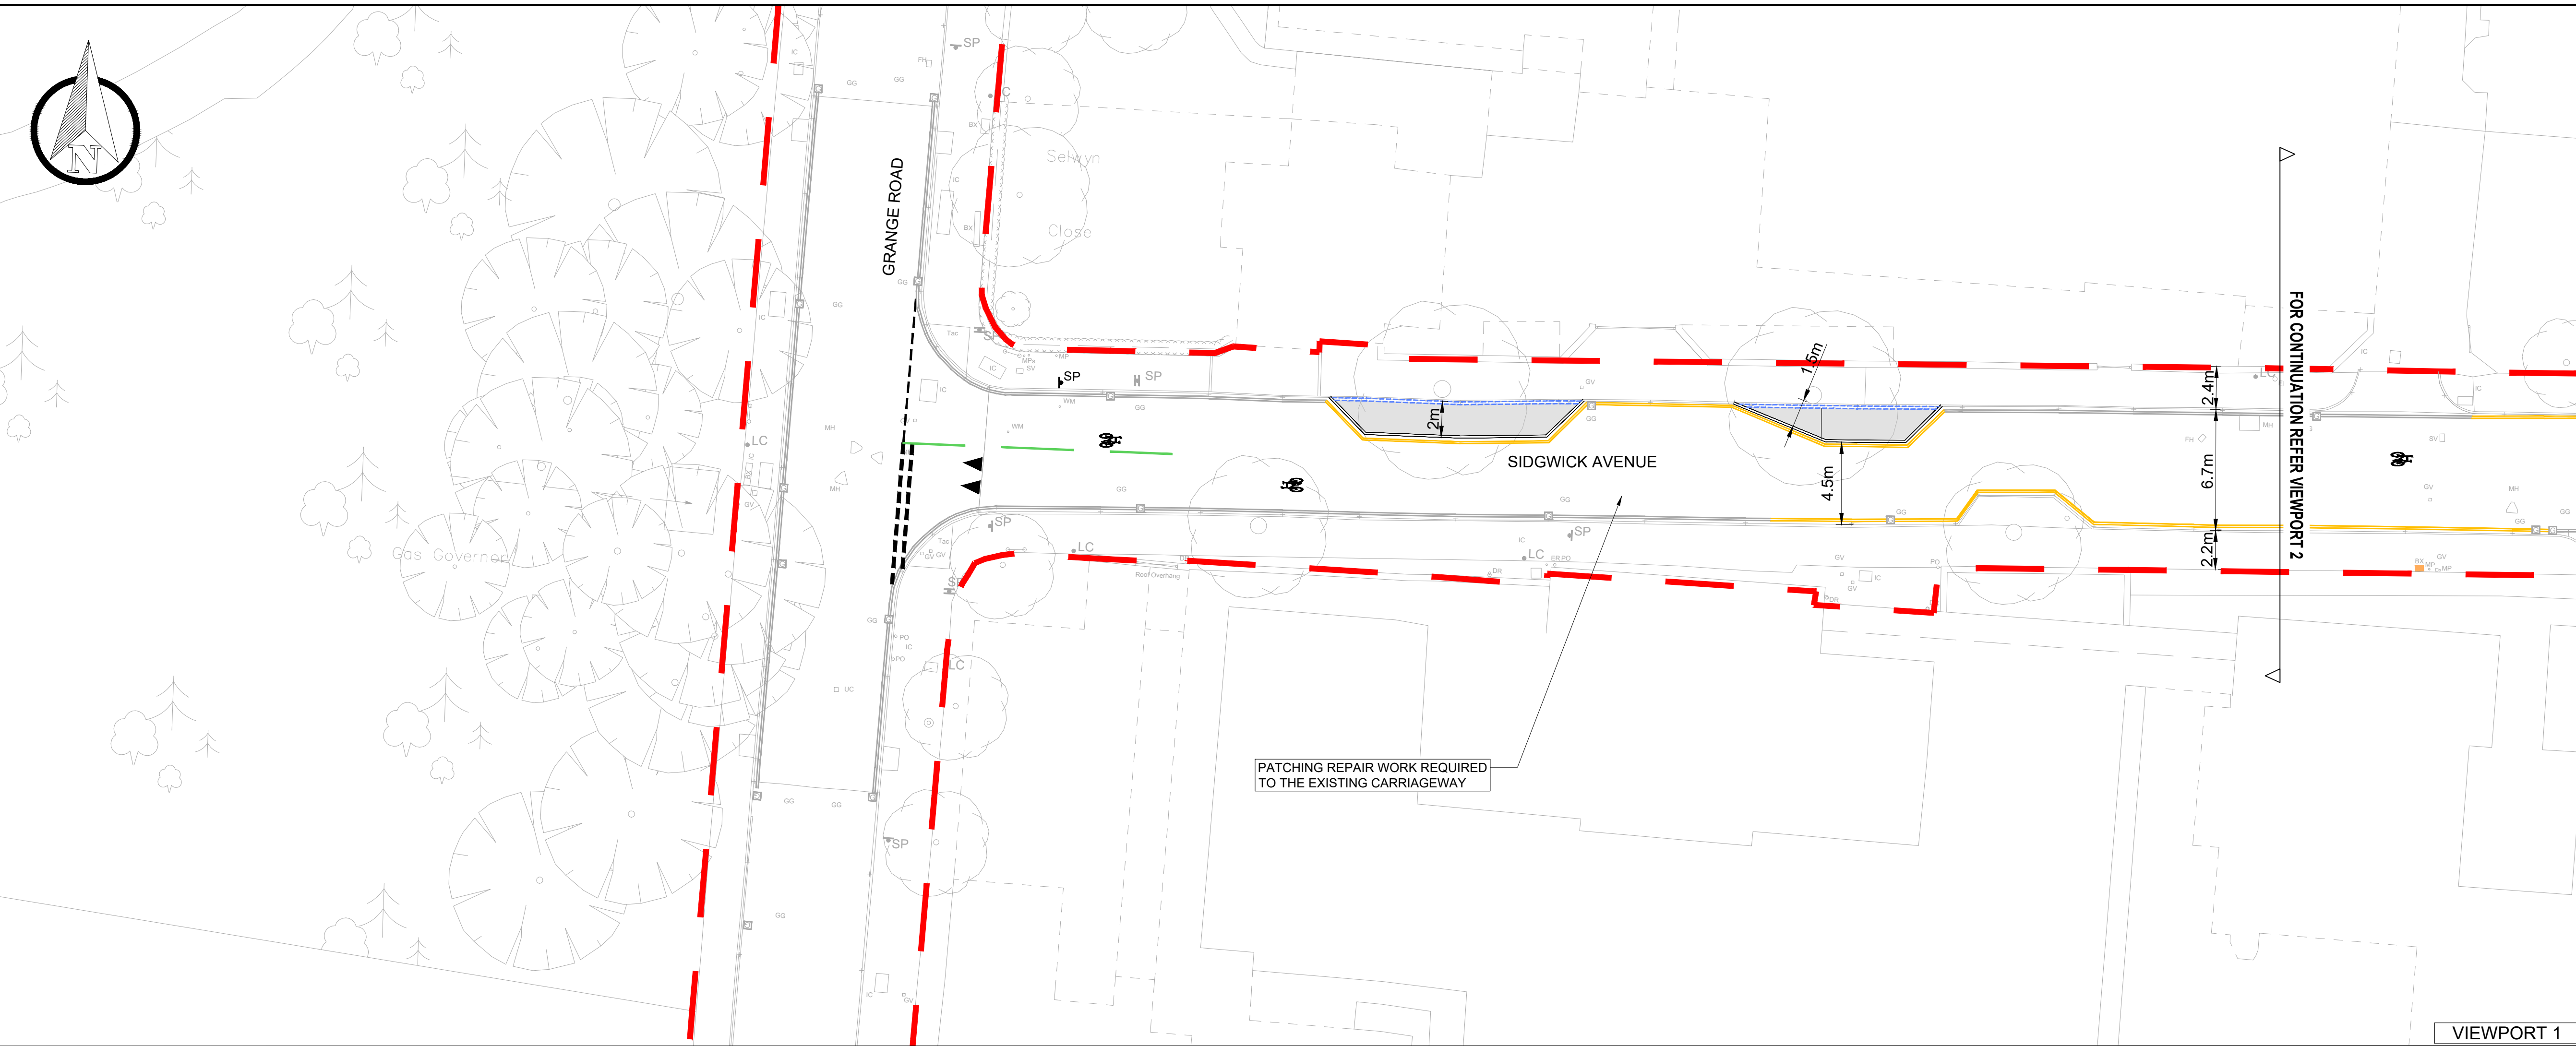

- KEY:
- EXISTING KERB
 - EXISTING LINE MARKING
 - EXISTING GULLY
 - EXISTING SIGN AND POST
 - EXISTING LAMP COLUMN
 - EXISTING LAMP COLUMN WITH SIGN
 - EXISTING VEHICLE CROSSOVER
 - LINE MARKINGS TO BE REFRESHED
 - PROPOSED WHITE LINE MARKING
 - PROPOSED YELLOW LINE MARKING (533.5m)
 - PROPOSED BOLT-DOWN RUBBER KERB REDIWELD HALF BATTERED OR SIMILAR APPROVED PRODUCT (376.2 m)
 - PROPOSED GRATED DRAINAGE CHANNEL 150mm WIDE (321.9m)
 - PROPOSED SIGN AND POST (3 Nos.)
 - PROPOSED BOLT DOWN, FOLDABLE BOLLARD WITH MOTOR VEHICLES PROHIBITED SIGN (2 Nos.)
 - PROPOSED NON SLIP METAL PLATE (10 Nos.)
 - PROPOSED MASTIC ASPHALT INFILL 125mm DEPTH (558.9 m²)
 - PROPOSED FLUSH KERB WITH DROPPER
 - EXISTING SERVICE COVER TO BE FITTED WITH RECESSED COVER AND RAISED/LOWERED TO SUIT NEW LEVEL
 - EXISTING PAY-AND-DISPLAY MACHINE TO BE BAGGED

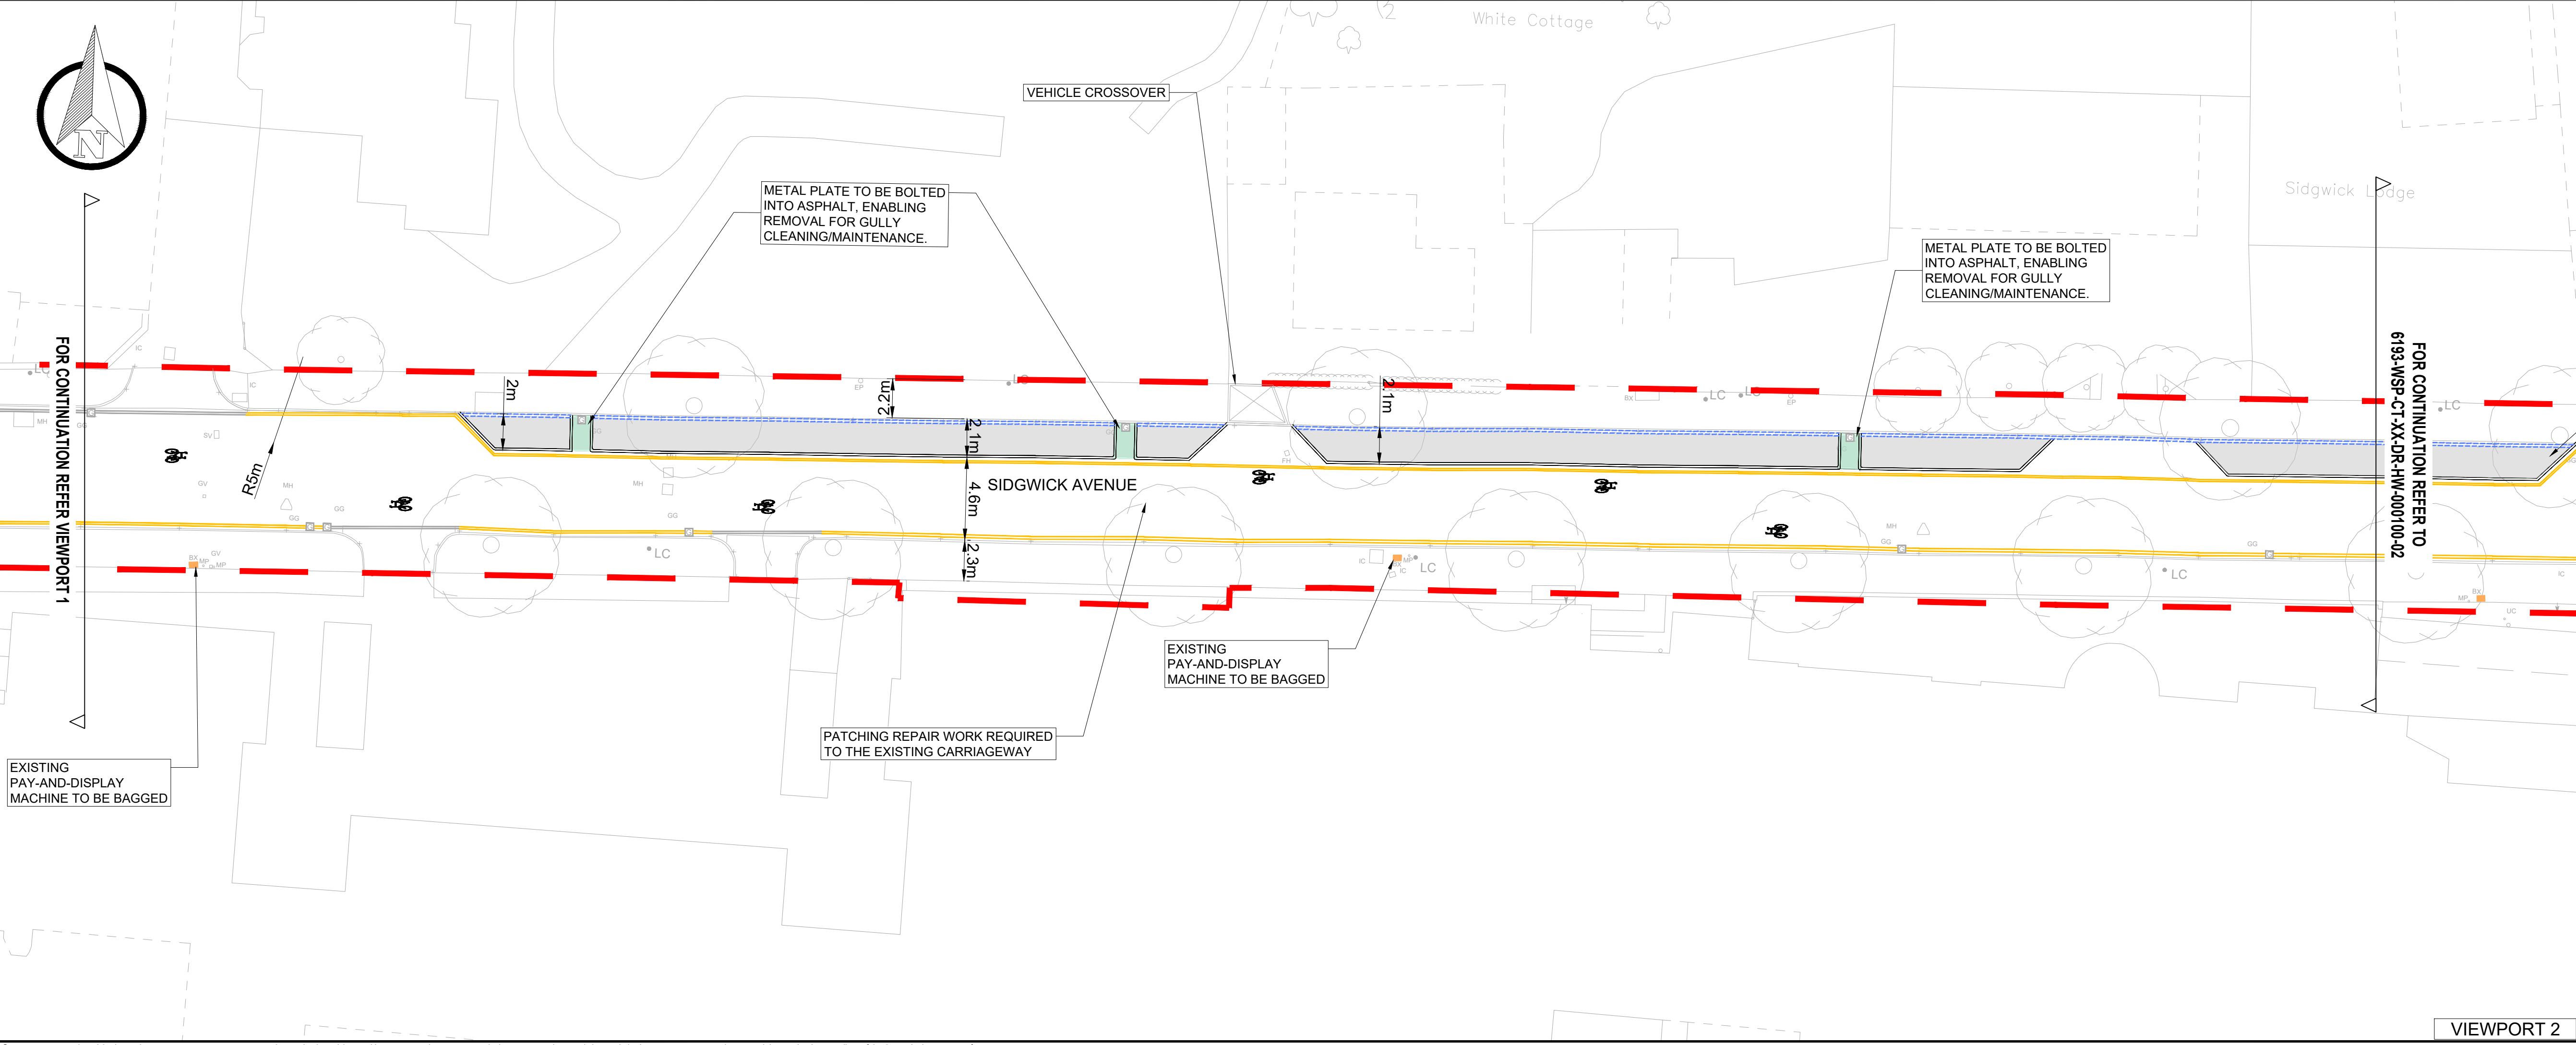

S3-P02	26/02/2026	LI	FOOTWAY BUILDOUT		
S3-P01	16/09/2025	AB	INITIAL ISSUE	TS	AS
REV	DATE	BY	DESCRIPTION	CHK	APD

DRAWING STATUS
DETAILED DESIGN

wsp

70 Chancery Lane, London WC2A 1AF
www.fmconway.co.uk www.wsp.com

GREATER CAMBRIDGE PARTNERSHIP


PROJECT
COMBERTON GREENWAY - SIDGWICK AVENUE

TITLE
TRIAL SCHEME
GENERAL ARRANGEMENT

SCALE @ A1 1:200	DATE 16/09/2025	DESIGN/DRAWN SN/AB	CHECKED TS	APPROVED AS	SHEET A1
---------------------	--------------------	-----------------------	---------------	----------------	-------------

WSP PROJECT NO.
70106193

DRAWING No. 6193-WSP-CT-XX-DR-HW-000100-01	REV S3-P02
---	---------------

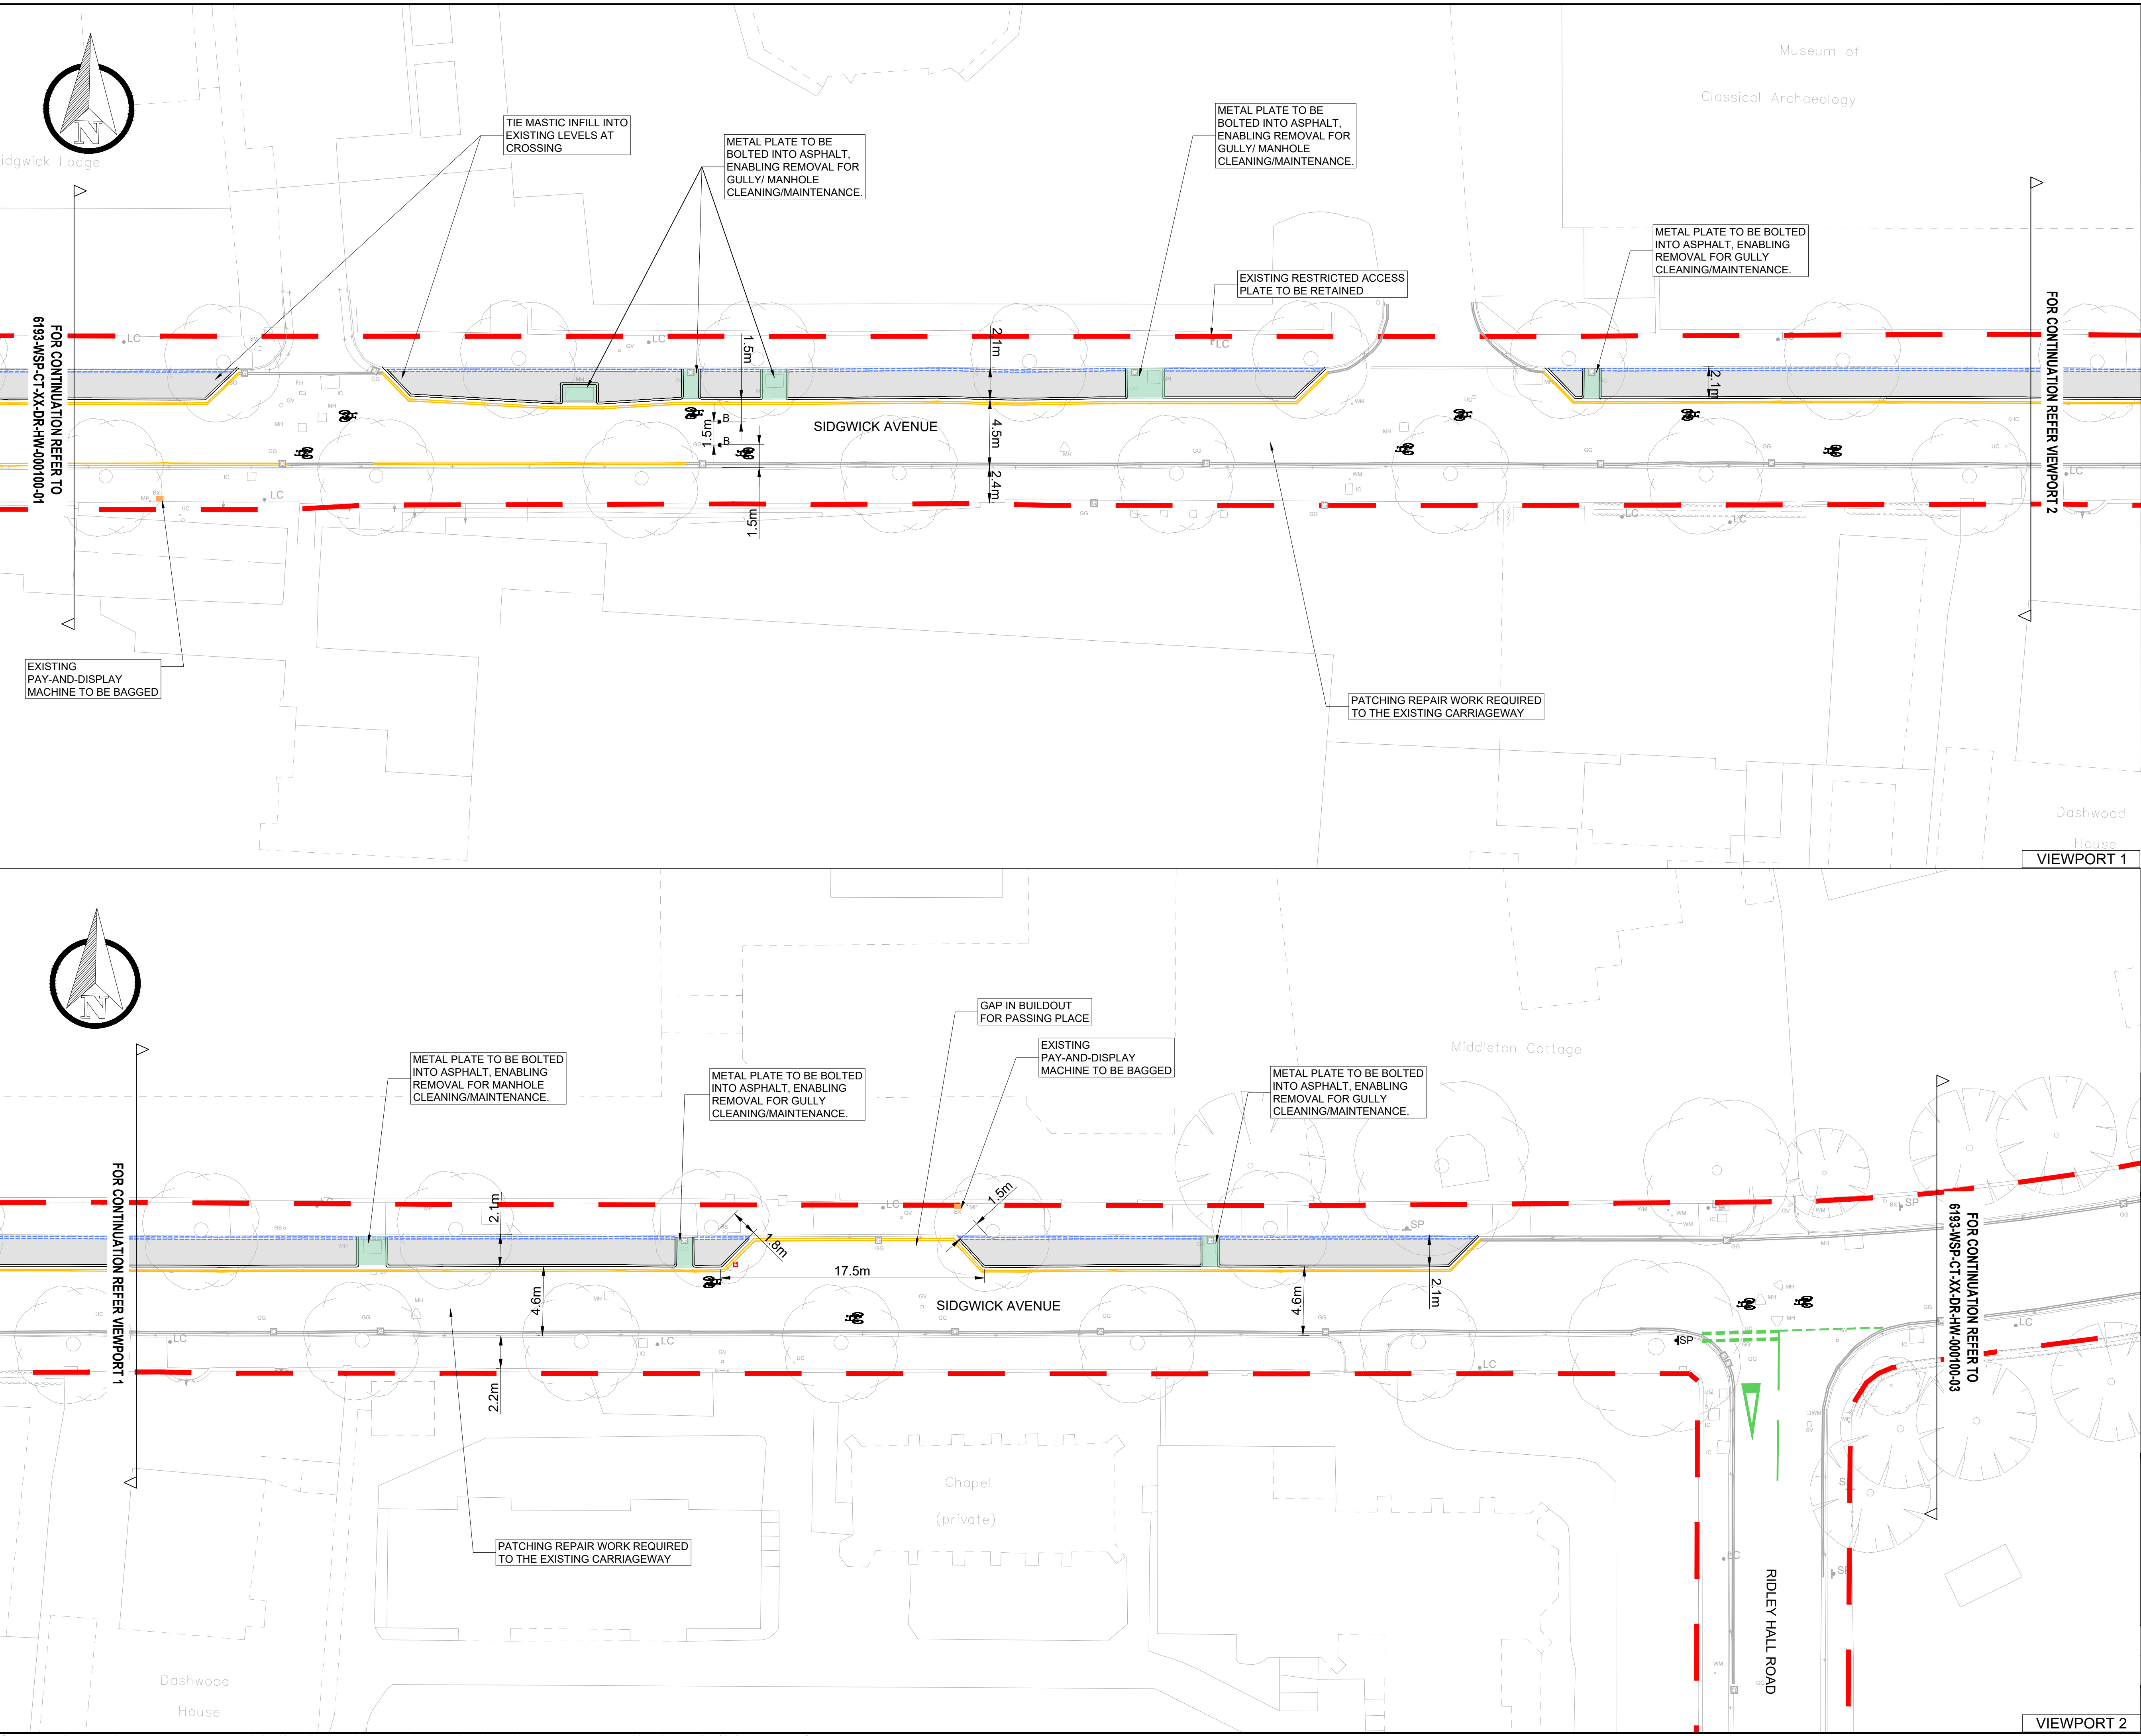

- KEY:
- EXISTING KERB
 - EXISTING LINE MARKING
 - EXISTING GULLY
 - EXISTING SIGN AND POST
 - EXISTING LAMP COLUMN
 - EXISTING LAMP COLUMN WITH SIGN
 - EXISTING VEHICLE CROSSOVER
 - LINE MARKINGS TO BE REFRESHED
 - PROPOSED WHITE LINE MARKING
 - PROPOSED YELLOW LINE MARKING (533.5m)
 - PROPOSED BOLT-DOWN RUBBER KERB REDIWELD HALF BATTERED OR SIMILAR APPROVED PRODUCT (376.2 m)
 - PROPOSED GRATED DRAINAGE CHANNEL 150mm WIDE (321.9m)
 - PROPOSED SIGN AND POST (3 Nos.)
 - PROPOSED BOLT DOWN, FOLDABLE BOLLARD WITH MOTOR VEHICLES PROHIBITED SIGN (2 Nos.)
 - PROPOSED NON SLIP METAL PLATE (10 Nos.)
 - PROPOSED MASTIC ASPHALT INFILL 125mm DEPTH (558.9 m²)
 - PROPOSED FLUSH KERB WITH DROPPER
 - EXISTING SERVICE COVER TO BE FITTED WITH RECESSED COVER AND RAISED/LOWERED TO SUIT NEW LEVEL
 - EXISTING PAY-AND-DISPLAY MACHINE TO BE BAGGED

S3-P02	26/02/2026	LI	FOOTWAY BUILDOUT		
S3-P01	16/09/2025	AB	INITIAL ISSUE	TS	AS
REV	DATE	BY	DESCRIPTION	CHK	APD

DRAWING STATUS
DETAILED DESIGN

70 Chancery Lane, London WC2A 1AF
www.fmcconway.co.uk www.wsp.com

CLIENT

GREATER CAMBRIDGE PARTNERSHIP


PROJECT

COMBERTON GREENWAY - SIDGWICK AVENUE

TITLE

TRIAL SCHEME
GENERAL ARRANGEMENT

SCALE @ A1	DATE	DESIGN/DRAWN	CHECKED	APPROVED	SHEET
1:200	16/09/2025	SN/AB	TS	AS	A1
WSP PROJECT NO. 70106193					
DRAWING No. 6193-WSP-CT-XX-DR-HW-000100-02					REV S3-P02

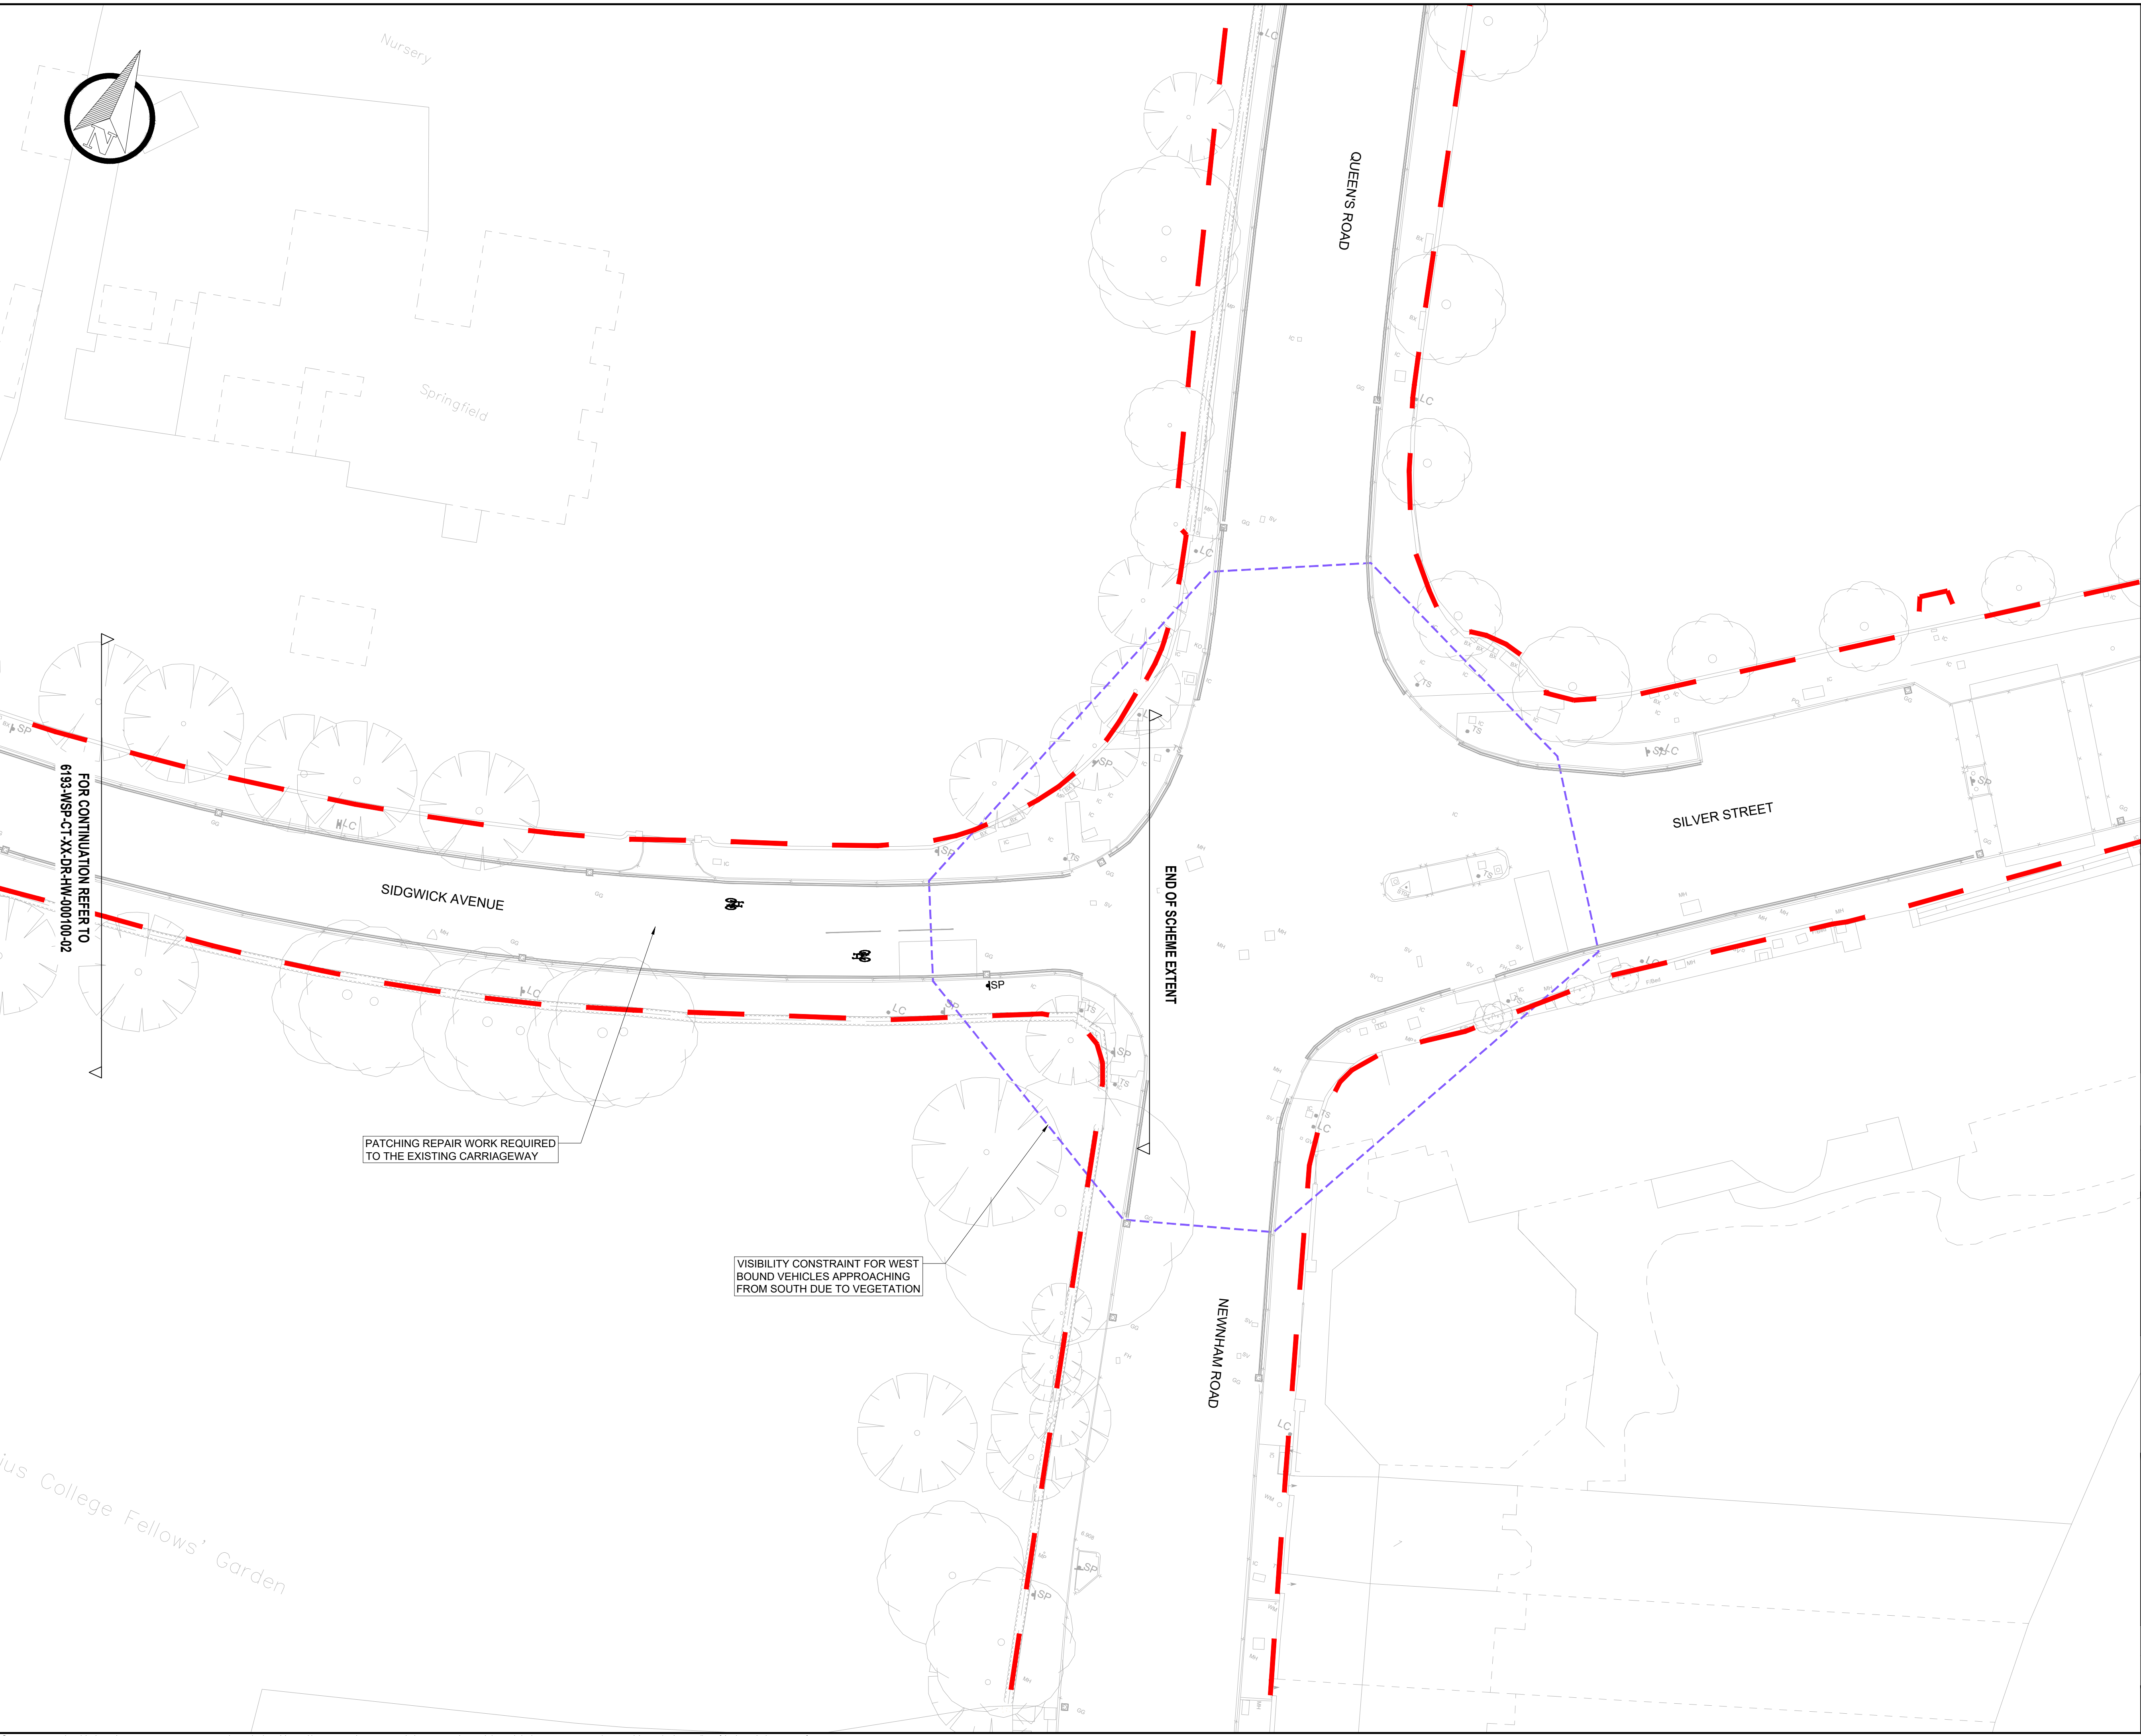

KEY:

- EXISTING KERB
- EXISTING LINE MARKING
- EXISTING GULLY
- EXISTING SIGN AND POST
- EXISTING LAMP COLUMN
- EXISTING LAMP COLUMN WITH SIGN
- EXISTING VEHICLE CROSSOVER
- LINE MARKINGS TO BE REFRESHED
- PROPOSED WHITE LINE MARKING
- PROPOSED YELLOW LINE MARKING (533.5m)
- PROPOSED BOLT-DOWN RUBBER KERB REDIWELD HALF BATTERED OR SIMILAR APPROVED PRODUCT (376.2 m)
- PROPOSED GRATED DRAINAGE CHANNEL 150mm WIDE (321.9m)
- PROPOSED SIGN AND POST (3 Nos.)
- PROPOSED BOLT DOWN, FOLDABLE BOLLARD WITH MOTOR VEHICLES PROHIBITED SIGN (2 Nos.)
- PROPOSED NON SLIP METAL PLATE (10 Nos.)
- PROPOSED MASTIC ASPHALT INFILL 125mm DEPTH (558.9 m²)
- PROPOSED FLUSH KERB WITH DROPPER
- EXISTING SERVICE COVER TO BE FITTED WITH RECESSED COVER AND RAISED/LOWERED TO SUIT NEW LEVEL
- EXISTING PAY-AND-DISPLAY MACHINE TO BE BAGGED

S3-P02	26/02/2026	LI	FOOTWAY BUILDOUT		
S3-P01	16/09/2025	AB	INITIAL ISSUE	TS	AS
REV	DATE	BY	DESCRIPTION	CHK	APD

DRAWING STATUS
DETAILED DESIGN

70 Chancery Lane, London WC2A 1AF
www.fmconway.co.uk www.wsp.com

CLIENT
GREATER CAMBRIDGE PARTNERSHIP

PROJECT
COMBERTON GREENWAY - SIDGWICK AVENUE

TITLE
TRIAL SCHEME
GENERAL ARRANGEMENT

SCALE @ A1 1:200	DATE 16/09/2025	DESIGN/DRAWN SN/AB	CHECKED TS	APPROVED AS	SHEET A1
---------------------	--------------------	-----------------------	---------------	----------------	-------------

WSP PROJECT NO.
70106193

DRAWING No.
6193-WSP-CT-XX-DR-HW-000100-03

REV
S3-P02