



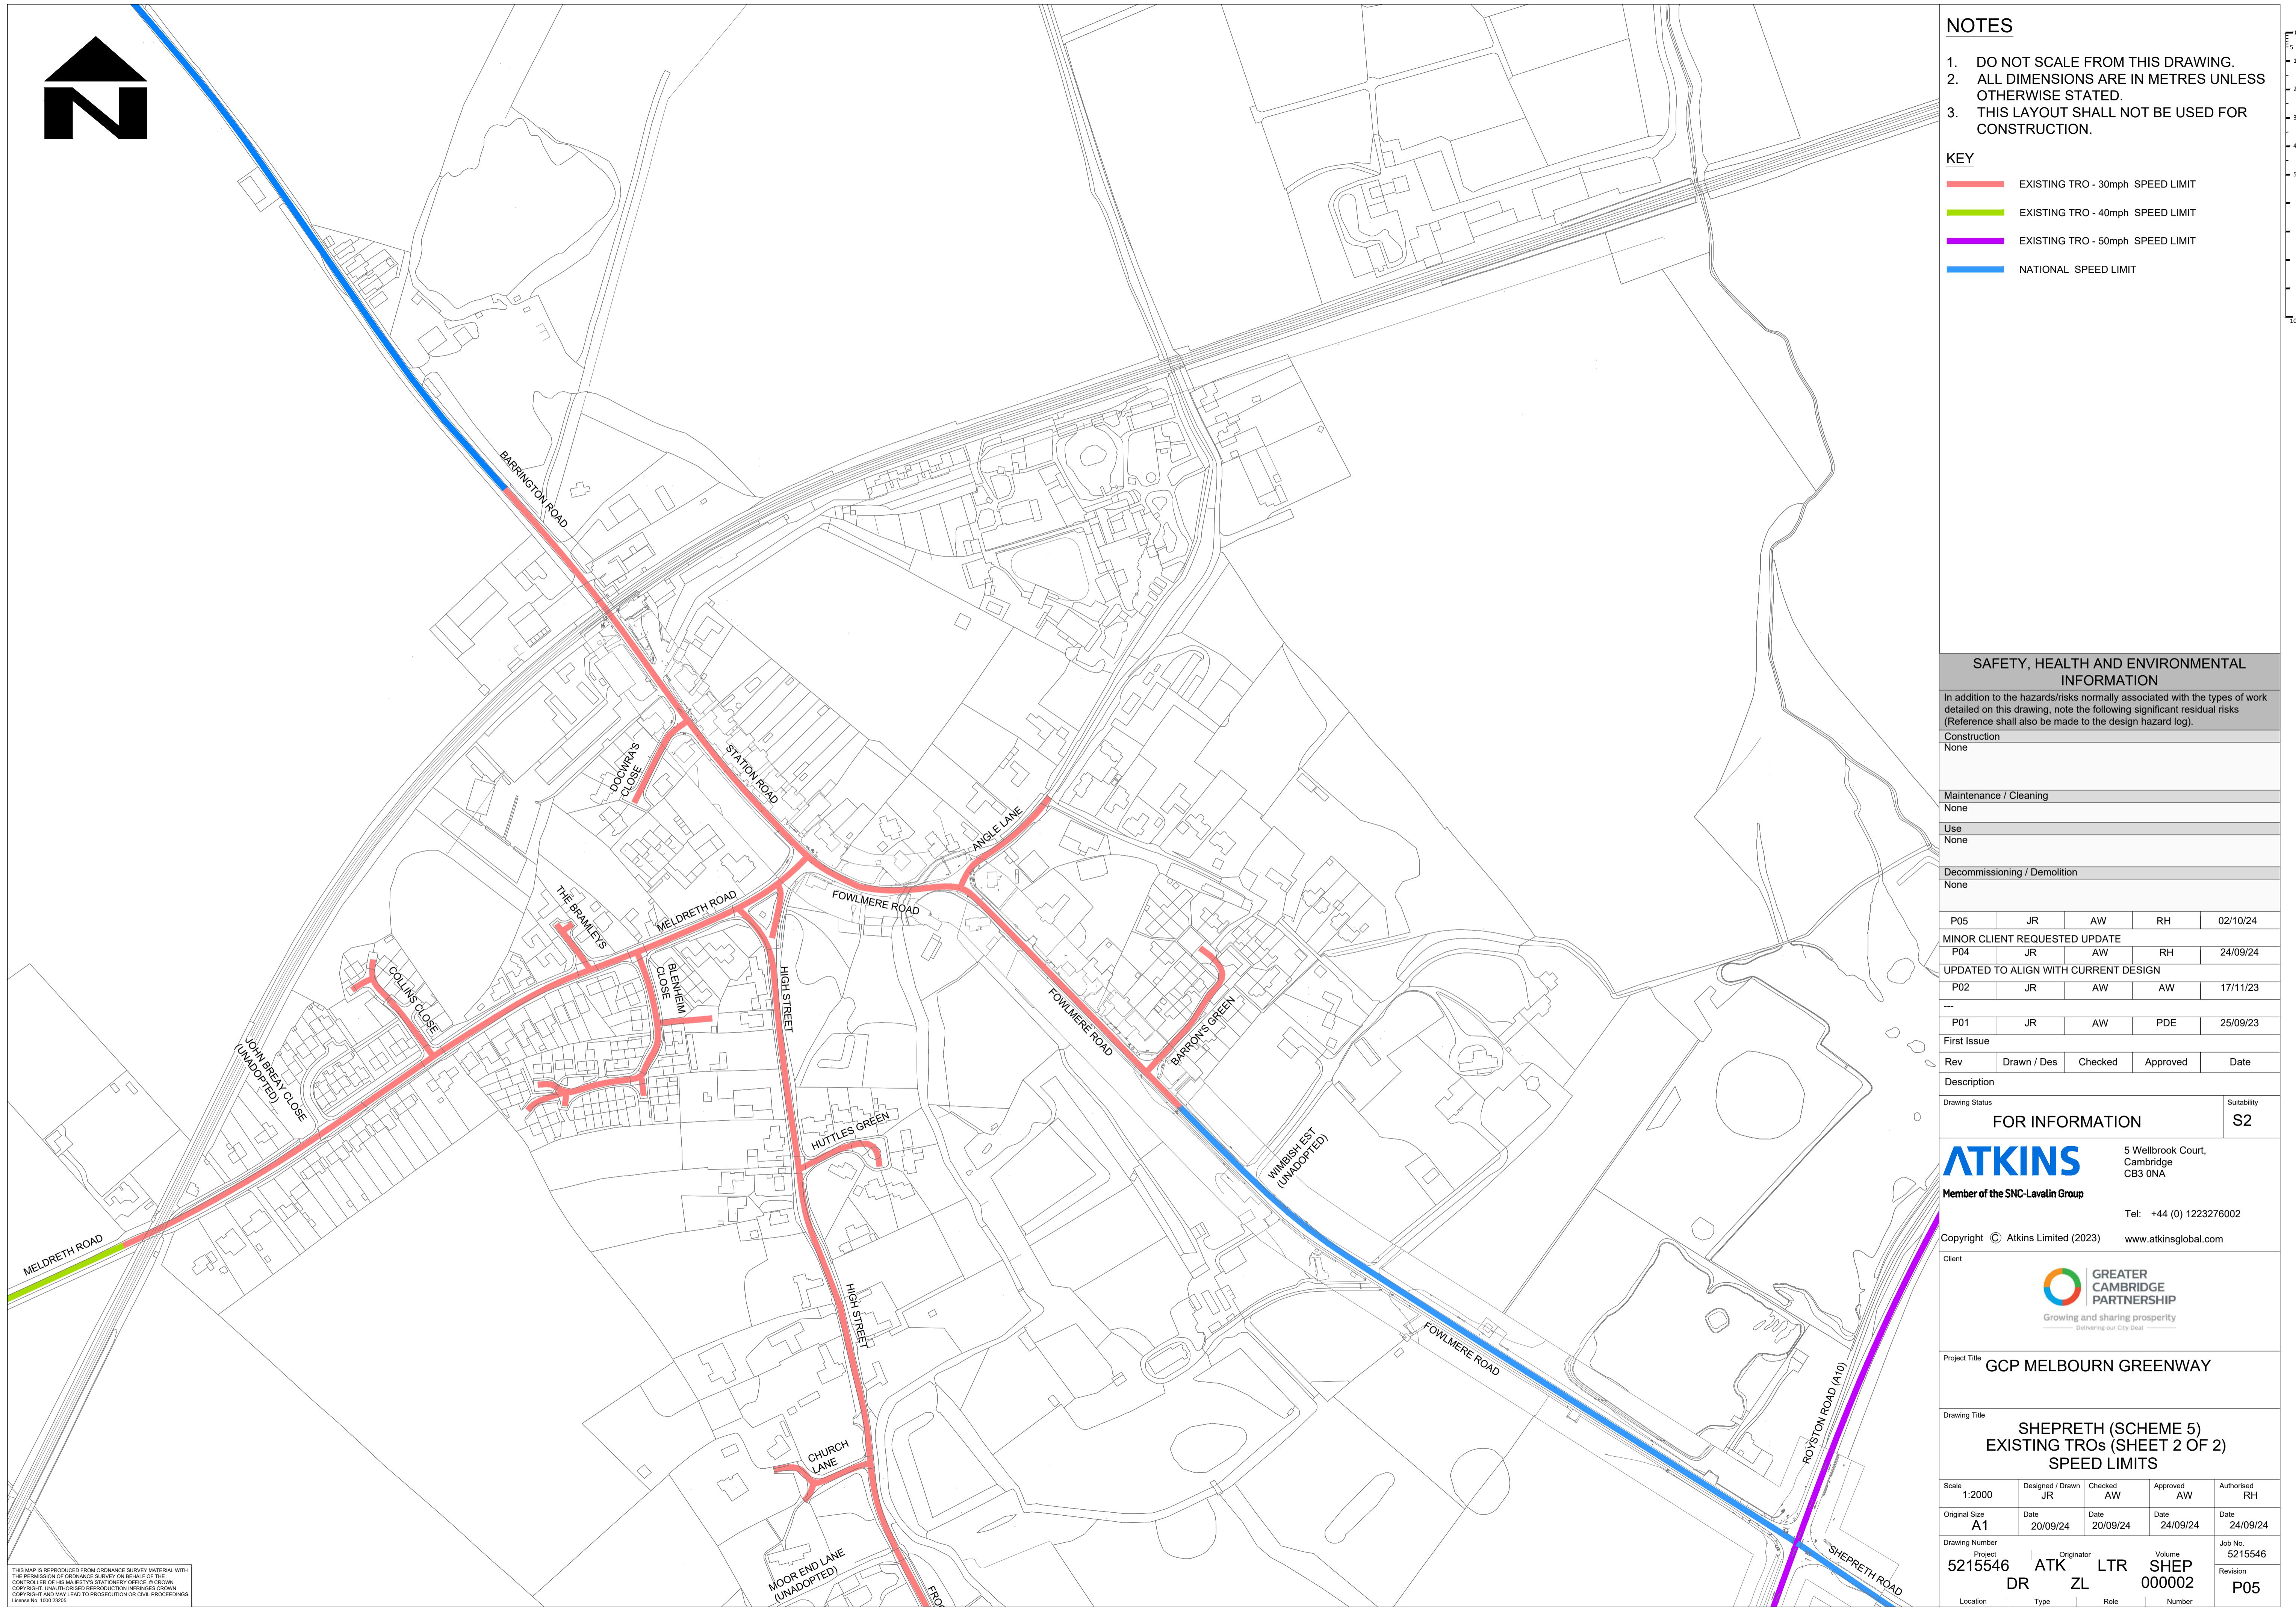

NOTES									
1. DO NOT SCALE FROM THIS DRAWING.									
2. ALL DIMENSIONS ARE IN METRES UNLESS OTHERWISE STATED.									
3. THIS LAYOUT SHALL NOT BE USED FOR CONSTRUCTION.									
SAFETY, HEALTH AND ENVIRONMENTAL INFORMATION									
In addition to the hazards/risks normally associated with the types of work detailed on this drawing, note the following significant residual risks (Reference shall also be made to the design hazard log).									
Construction	None								
Maintenance / Cleaning	None								
Use	None								
Decommissioning / Demolition	None								
P05	JR AW RH 02/10/24								
MINOR CLIENT REQUESTED UPDATE									
P04	JR AW RH 24/09/24								
UPDATED TO ALIGN WITH CURRENT DESIGN									
P02	JR AW AW 17/11/23								

P01	JR AW PDE 25/09/23								
First Issue									
Rev	Drawn / Des Checked Approved Date								
Description									
Drawing Status	Suitability								
FOR INFORMATION									
ATKINS	S2								
Member of the SNC-Lavalin Group									
5 Wellbrook Court, Cambridge CB3 0NA									
Tel: +44 (0) 1223276002									
Copyright © Atkins Limited (2023)	www.atkinsglobal.com								
Client									
GREATER CAMBRIDGE PARTNERSHIP	Growing and sharing prosperity Delivering our City Deal								
Project Title	GCP MELBOURN GREENWAY								
Drawing Title	SHEPRETH (SCHEME 5) EXISTING TROS (SHEET 1 OF 2) WAITING/LOADING								
Scale	1:1000	Designed / Drawn	JR	Checked	AW	Approved	AW	Authorised	RH
Original Size	A1	Date	20/09/24	Date	20/09/24	Date	24/09/24	Date	24/09/24
Drawing Number	Project 5215546	Originator ATK	LTR	Volume SHEP	000001	Job No.	5215546	Revision	P05
Location	Type	Role	Number						
THIS MAP IS REPRODUCED FROM ORDNANCE SURVEY MATERIAL WITH THE PERMISSION OF ORDNANCE SURVEY ON BEHALF OF THE GEOGRAPHICAL INFORMATION SERVICE. © CROWN COPYRIGHT. UNAUTHORISED REPRODUCTION INFRINGES CROWN COPYRIGHT AND MAY LEAD TO PROSECUTION OR CIVIL PROCEEDINGS.									
Licence No. 10992500									
0 10 20 30 40 50 60 70 80 90 100									



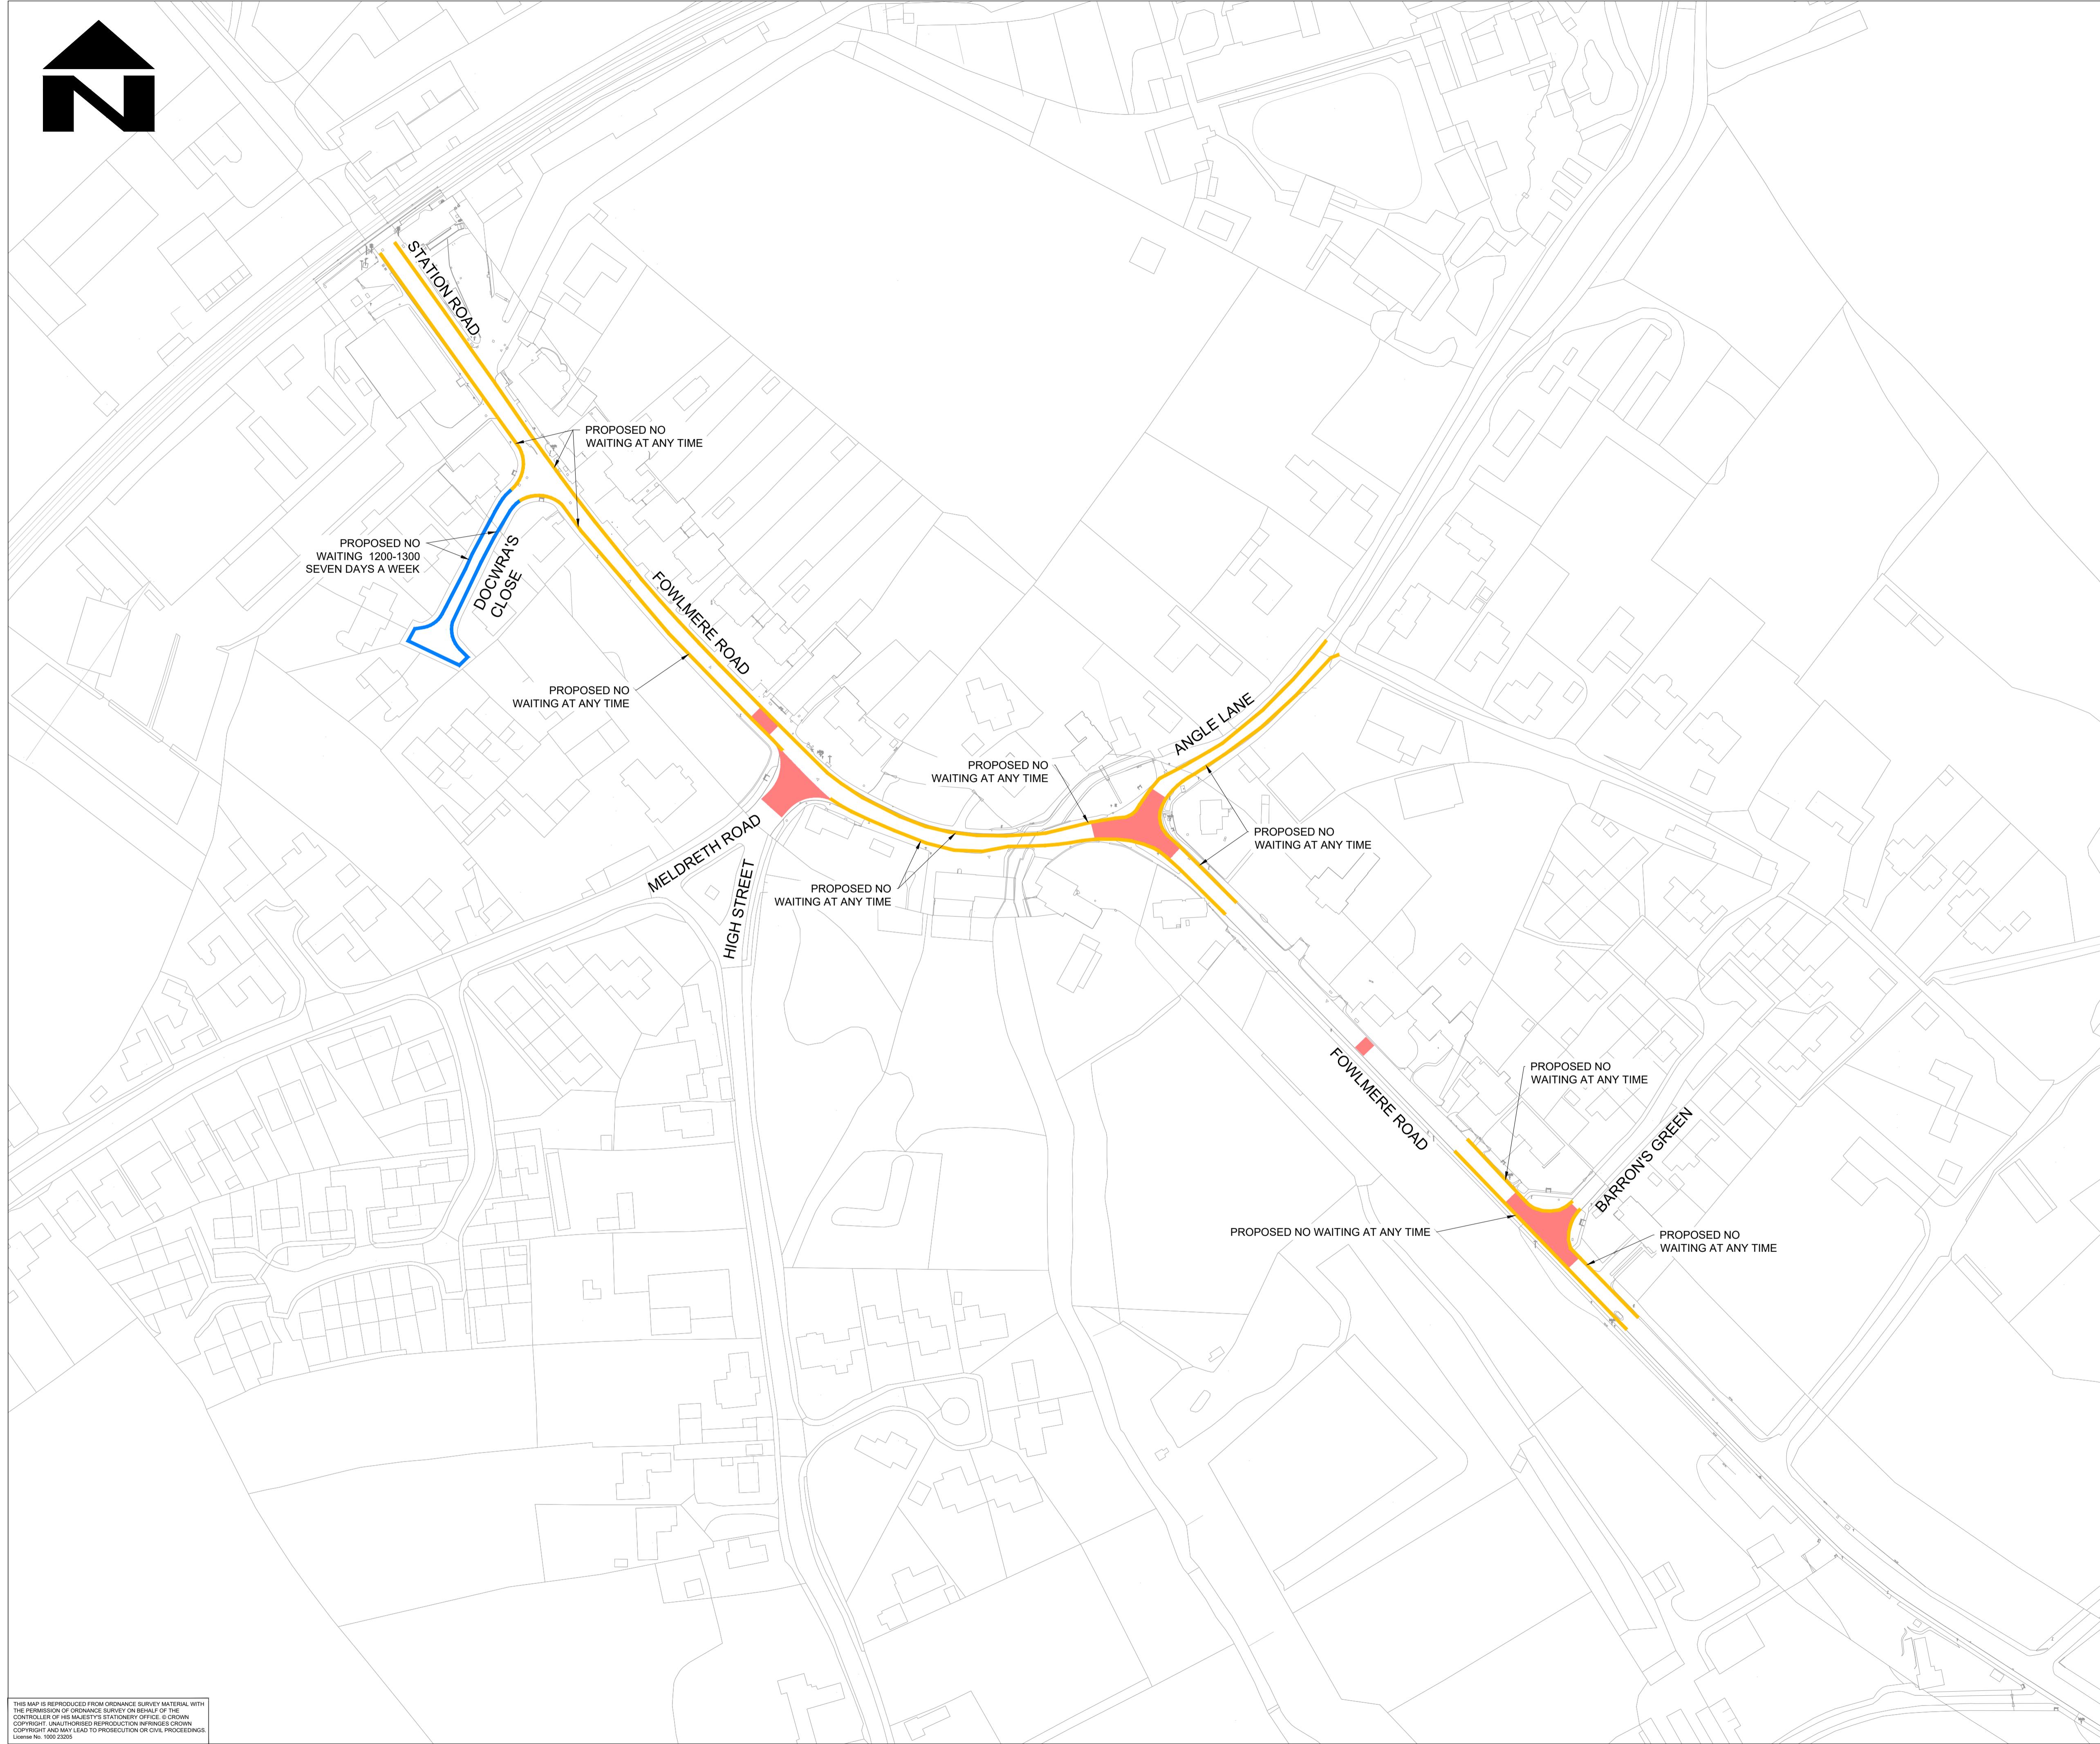

NOTES

1. DO NOT SCALE FROM THIS DRAWING.
2. ALL DIMENSIONS ARE IN METRES UNLESS OTHERWISE STATED.
3. THIS LAYOUT SHALL NOT BE USED FOR CONSTRUCTION.

KEY

- PROPOSED TRO - NO WAITING AT ANY TIME (Yellow line)
- PROPOSED TRO - NO WAITING AT SPECIFIED TIMES (Blue line)
- PROPOSED ROAD HUMPS AND SPEED TABLES (Red shaded area)

SAFETY, HEALTH AND ENVIRONMENTAL INFORMATION

In addition to the hazards/risks normally associated with the types of work detailed on this drawing, note the following significant residual risks (Reference shall also be made to the design hazard log).

Construction	None
Maintenance / Cleaning	None
Use	None
Decommissioning / Demolition	None

P05	JR	AW	RH	02/10/24
MINOR CLIENT REQUESTED UPDATE				
P04	JR	AW	RH	24/09/24
UPDATED TO ALIGN WITH CURRENT DESIGN				
P02	JR	AW	AW	17/11/23

P01 JR AW PDE 25/09/23

First Issue

Rev Drawn / Des Checked Approved Date

Description

Drawing Status

FOR INFORMATION

Suitability

ATKINS

5 Wellbrook Court,
Cambridge
CB3 0NA

Member of the SNC-Lavalin Group

Tel: +44 (0) 1223276002

Copyright © Atkins Limited (2023) www.atkinsglobal.com

Client



Project Title

GCP MELBOURN GREENWAY

Drawing Title

SHEPRETH (SCHEME 5)
PROPOSED TROs (SHEET 1 OF 2)
WAITING/LOADING

Scale 1:1000

Designed / Drawn JR

Checked AW

Approved AW

Authorised RH

Original Size A1

Date 20/09/24

Date 20/09/24

Date 24/09/24

Date 24/09/24

Drawing Number 5215546

Project ATK Originator LTR Volume SHEP

DR ZL 000003

Revision P05

Location Type Role Number

