




THIS MAP IS REPRODUCED FROM ORDNANCE SURVEY MATERIAL WITH THE PERMISSION OF ORDNANCE SURVEY ON BEHALF OF THE CONTROLLER OF HIS MAJESTY'S STATIONERY OFFICE. © CROWN COPYRIGHT. UNAUTHORISED REPRODUCTION INFRINGES CROWN COPYRIGHT AND MAY LEAD TO PROSECUTION OR CIVIL PROCEEDINGS. License No. 1000 23055

CAD FILE: C:\projectwise\atkins_transportation_uk\0396925\5223864-ATK-HGN-GENO-DR-CH-000001.dwg

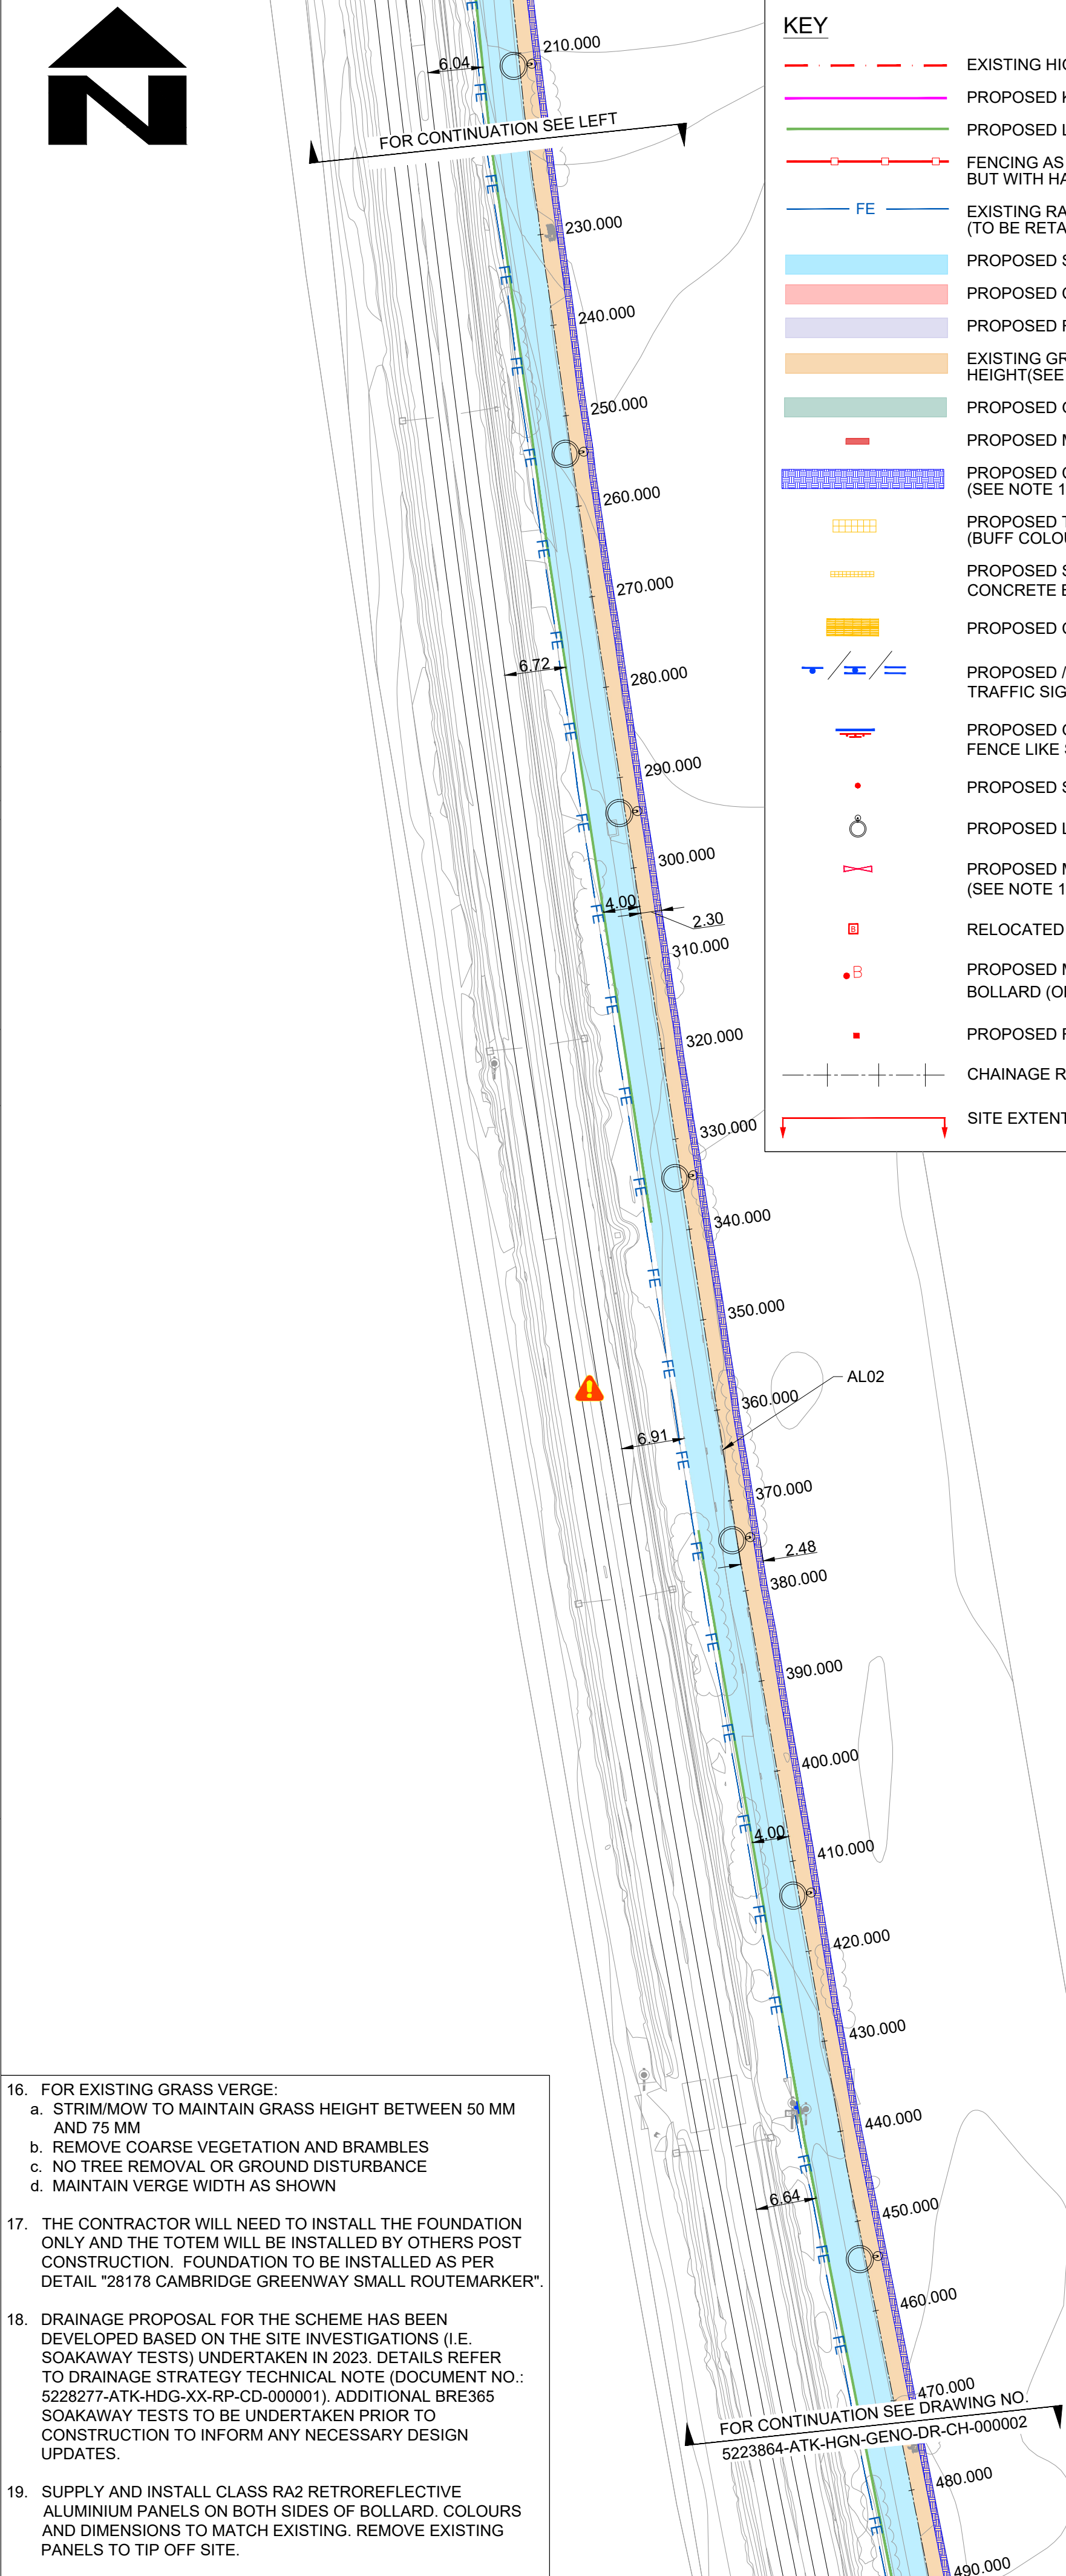

- FOR EXISTING GRASS VERGE:
 - STRIM/MOW TO MAINTAIN GRASS HEIGHT BETWEEN 50 MM AND 75 MM
 - REMOVE COARSE VEGETATION AND BRAMBLES
 - NO TREE REMOVAL OR GROUND DISTURBANCE
 - MAINTAIN VERGE WIDTH AS SHOWN
- THE CONTRACTOR WILL NEED TO INSTALL THE FOUNDATION ONLY AND THE TOTEM WILL BE INSTALLED BY OTHERS POST CONSTRUCTION. FOUNDATION TO BE INSTALLED AS PER DETAIL "28178 CAMBRIDGE GREENWAY SMALL ROUTEMARKER".
- DRAINAGE PROPOSAL FOR THE SCHEME HAS BEEN DEVELOPED BASED ON THE SITE INVESTIGATIONS (I.E. SOAKAWAY TESTS) UNDERTAKEN IN 2023. DETAILS REFER TO DRAINAGE STRATEGY TECHNICAL NOTE (DOCUMENT NO.: 5228277-ATK-HDG-XX-RP-CD-000001). ADDITIONAL BRE365 SOAKAWAY TESTS TO BE UNDERTAKEN PRIOR TO CONSTRUCTION TO INFORM ANY NECESSARY DESIGN UPDATES.
- SUPPLY AND INSTALL CLASS RA2 RETROREFLECTIVE ALUMINIUM PANELS ON BOTH SIDES OF BOLLARD. COLOURS AND DIMENSIONS TO MATCH EXISTING. REMOVE EXISTING PANELS TO TIP OFF SITE.

- KEY**
- EXISTING HIGHWAY BOUNDARY
 - PROPOSED KERBLINE
 - PROPOSED LOW RETAINING FEATURE (SEE NOTE 7)
 - FENCING AS PER SHW STANDRAD DETAIL H15 BUT WITH HALF ROUND POSTS AND RAILS
 - EXISTING RAILWAY BOUNDARY FENCE (TO BE RETAINED)
 - FE
 - PROPOSED SHARED USE PATH
 - PROPOSED CYCLE WAY
 - PROPOSED FOOTWAY
 - EXISTING GRASS VERGE CUT TO 50-75mm HEIGHT(SEE NOTE 16)
 - PROPOSED GRASS VERGE
 - PROPOSED MOUNTING BLOCK
 - PROPOSED COMPACTED EARTH BUND (SEE NOTE 13)
 - PROPOSED TACTILE PAVING (BUFF COLOUR)
 - PROPOSED SMALL ELEMENT BLISTER CONCRETE BLOCK PAVING (BUFF COLOUR)
 - PROPOSED CORDUROY HAZARD PAVING
 - PROPOSED / RELOCATED / TEMPORARY TRAFFIC SIGN/SIGN FACE
 - PROPOSED GATEWAY SIGN ON PICKET FENCE LIKE STRUCTURE
 - PROPOSED SIGNPOST
 - PROPOSED LIGHTING COLUMN
 - PROPOSED METAL FIELD GATE (SEE NOTE 15)
 - RELOCATED TIMBER BOLLARD (SEE NOTE 19)
 - PROPOSED MARSHALLS BRISTOL BOLLARD (OR SIMILAR APPROVED)
 - PROPOSED ROUTEMARKER (SEE NOTE 17)
 - CHAINAGE REFERENCE LINE
 - SITE EXTENTS

HAZARD TRIANGLE

 **HAZARD WARNING**

- NOTES**
- DO NOT SCALE FROM THIS DRAWING.
 - ALL DIMENSIONS ARE IN METRES UNLESS OTHERWISE STATED.
 - LIMITS OF WORK ARE APPROXIMATE AND ARE TO BE AGREED ON SITE WITH THE OVERSEEING ORGANISATION.
 - ANY WORK OUTSIDE THE HIGHWAY BOUNDARY NEEDS PRIOR PERMISSION FROM THE LAND OWNER.
 - HEALTH AND SAFETY: THE CONTRACTOR SHALL BE AWARE OF ALL STATUTORY UNDERTAKERS PLANT THAT MAY BE LOCATED WITHIN THE SITE. PLANS SHOWING APPROXIMATE LOCATIONS HAVE BEEN SUPPLIED BY ASSET OWNER. A SET OF CURRENT (LESS THAN 90 DAYS OLD) C2 RETURNS WILL BE PROVIDED TO THE CONTRACTOR AT THE START OF WORKS.
 - FOR SITE CLEARANCE DETAILS, REFER TO DRAWING NO. 5223864-ATK-HSC-GENO-DR-CH-000001 TO 000004.
 - FOR KERBS, FOOTWAYS AND PAVEMENT DETAILS AND TYPICAL CROSS SECTION DETAILS, REFER DRAWING NO. 5223864-ATK-HPV-GENO-DR-CH-000001 TO 000005.
 - FOR STANDARD DETAILS, REFER DRAWING NO. 5223864-ATK-HGN-XX-DR-CH-000002 AND 000012.
 - FOR TRAFFIC SIGNS DETAILS, REFER DRAWING NO. 5223864-ATK-HGN-XX-DR-CH-000001 TO 000005, AND 000009.
 - FOR TRAFFIC SIGN FACES, POST & FOUNDATION DETAILS, REFER TO DRAWING NO. 223864-ATK-HSN-GENO-DR-CH-000006.
 - FOR ROAD MARKINGS DETAILS, REFER DRAWING NO. 5223864-ATK-HMK-GENO-DR-CH-000001 TO 000004.
 - FOR LIGHTING DETAILS, REFER DRAWING NO. 5223864-ATK-HLG-GENO-DR-EO-000001 TO 000006.
 - FOR CONSTRUCTION DETAILS OF EARTH BUND, REFER TO TYPICAL CROSS SECTION DRAWING NO. 5223864-ATK-HPV-GENO-DR-CH-000005.
 - SUPPLY AND INSTALL CLASS RA2 RETROREFLECTIVE ALUMINIUM FENCE MARKER PANELS WITH ALTERNATING RED AND WHITE STRIPES ON EXISTING FENCE POSTS. (2 No. PANELS PER FENCE POST ON VERTICAL SECTIONS BETWEEN UPPER THREE RAILS)
 - FOR METAL FIELD GATE DETAILS, REFER DRAWING NO. 5223864-ATK-HGN-XX-DR-CH-000002.

SAFETY, HEALTH AND ENVIRONMENTAL INFORMATION

In addition to the hazards/risks normally associated with the types of work detailed on this drawing, note the following significant residual risks (Reference shall also be made to the design hazard log).

Construction
Live traffic & utilities. Presence of soil contamination, tar, asbestos and breaking of concrete not known. Construction works adjacent to the operational railway line and in the vicinity of the level crossing.

Maintenance / Cleaning
Maintenance works adjacent to the operational railway line.

Use
Use of plant, equipment, and materials near live overhead railway lines. Use of plant and temporary works in the vicinity of the level crossing.

Decommissioning / Demolition
Removal of trees and vegetation adjacent to the railway line.

P05	RG	PM	AC	12/02/25
-----	----	----	----	----------

Proposal Updated	P06	RG	PM	AC	13/03/25
------------------	-----	----	----	----	----------

For Technical Review	C01	AS	PM	AC	05/12/25
----------------------	-----	----	----	----	----------

Issue for Tender	C02	AS	PM	AC	10/12/25
------------------	-----	----	----	----	----------

Issue for Tender	Rev	Drawn / Des	Checked	Approved	Date
------------------	-----	-------------	---------	----------	------

Description					
-------------	--	--	--	--	--

Drawing Status	Suitability
----------------	-------------

APPROVED - PUBLISHED	A1
----------------------	----

AtkinsRéalis	5 Wellbrook Court, Cambridge CB3 0NA
--------------	--------------------------------------

Tel: +44 (0) 1223276002	www.atkinsrealis.com
-------------------------	----------------------

Copyright © AtkinsRéalis (2025)	
---------------------------------	--

Client	GREATER CAMBRIDGE PARTNERSHIP Growing and sharing prosperity Delivering our City Deal
--------	---

Project Title	GCP Early Works - Detailed Design
---------------	-----------------------------------

Drawing Title	GENERAL ARRANGEMENT GENOME PATH (SCHEME 3) (SHEET 1 OF 7)
---------------	---

Scale	Designed / Drawn	Checked	Approved	Authorised
-------	------------------	---------	----------	------------

1:500	AS	PM	AC	AW
-------	----	----	----	----

Original Size	Date	Date	Date	Date
---------------	------	------	------	------


A1	09/12/25	09/12/25	09/12/25	10/12/25
----	----------	----------	----------	----------

Drawing Number	Project	Originator	Volume	Job No.
----------------	---------	------------	--------	---------

5223864	GENO	ATK	HGN	5223864
---------	------	-----	-----	---------

DR	CH	000001	C02	
----	----	--------	-----	--

Location	Type	Role	Number	Revision
----------	------	------	--------	----------

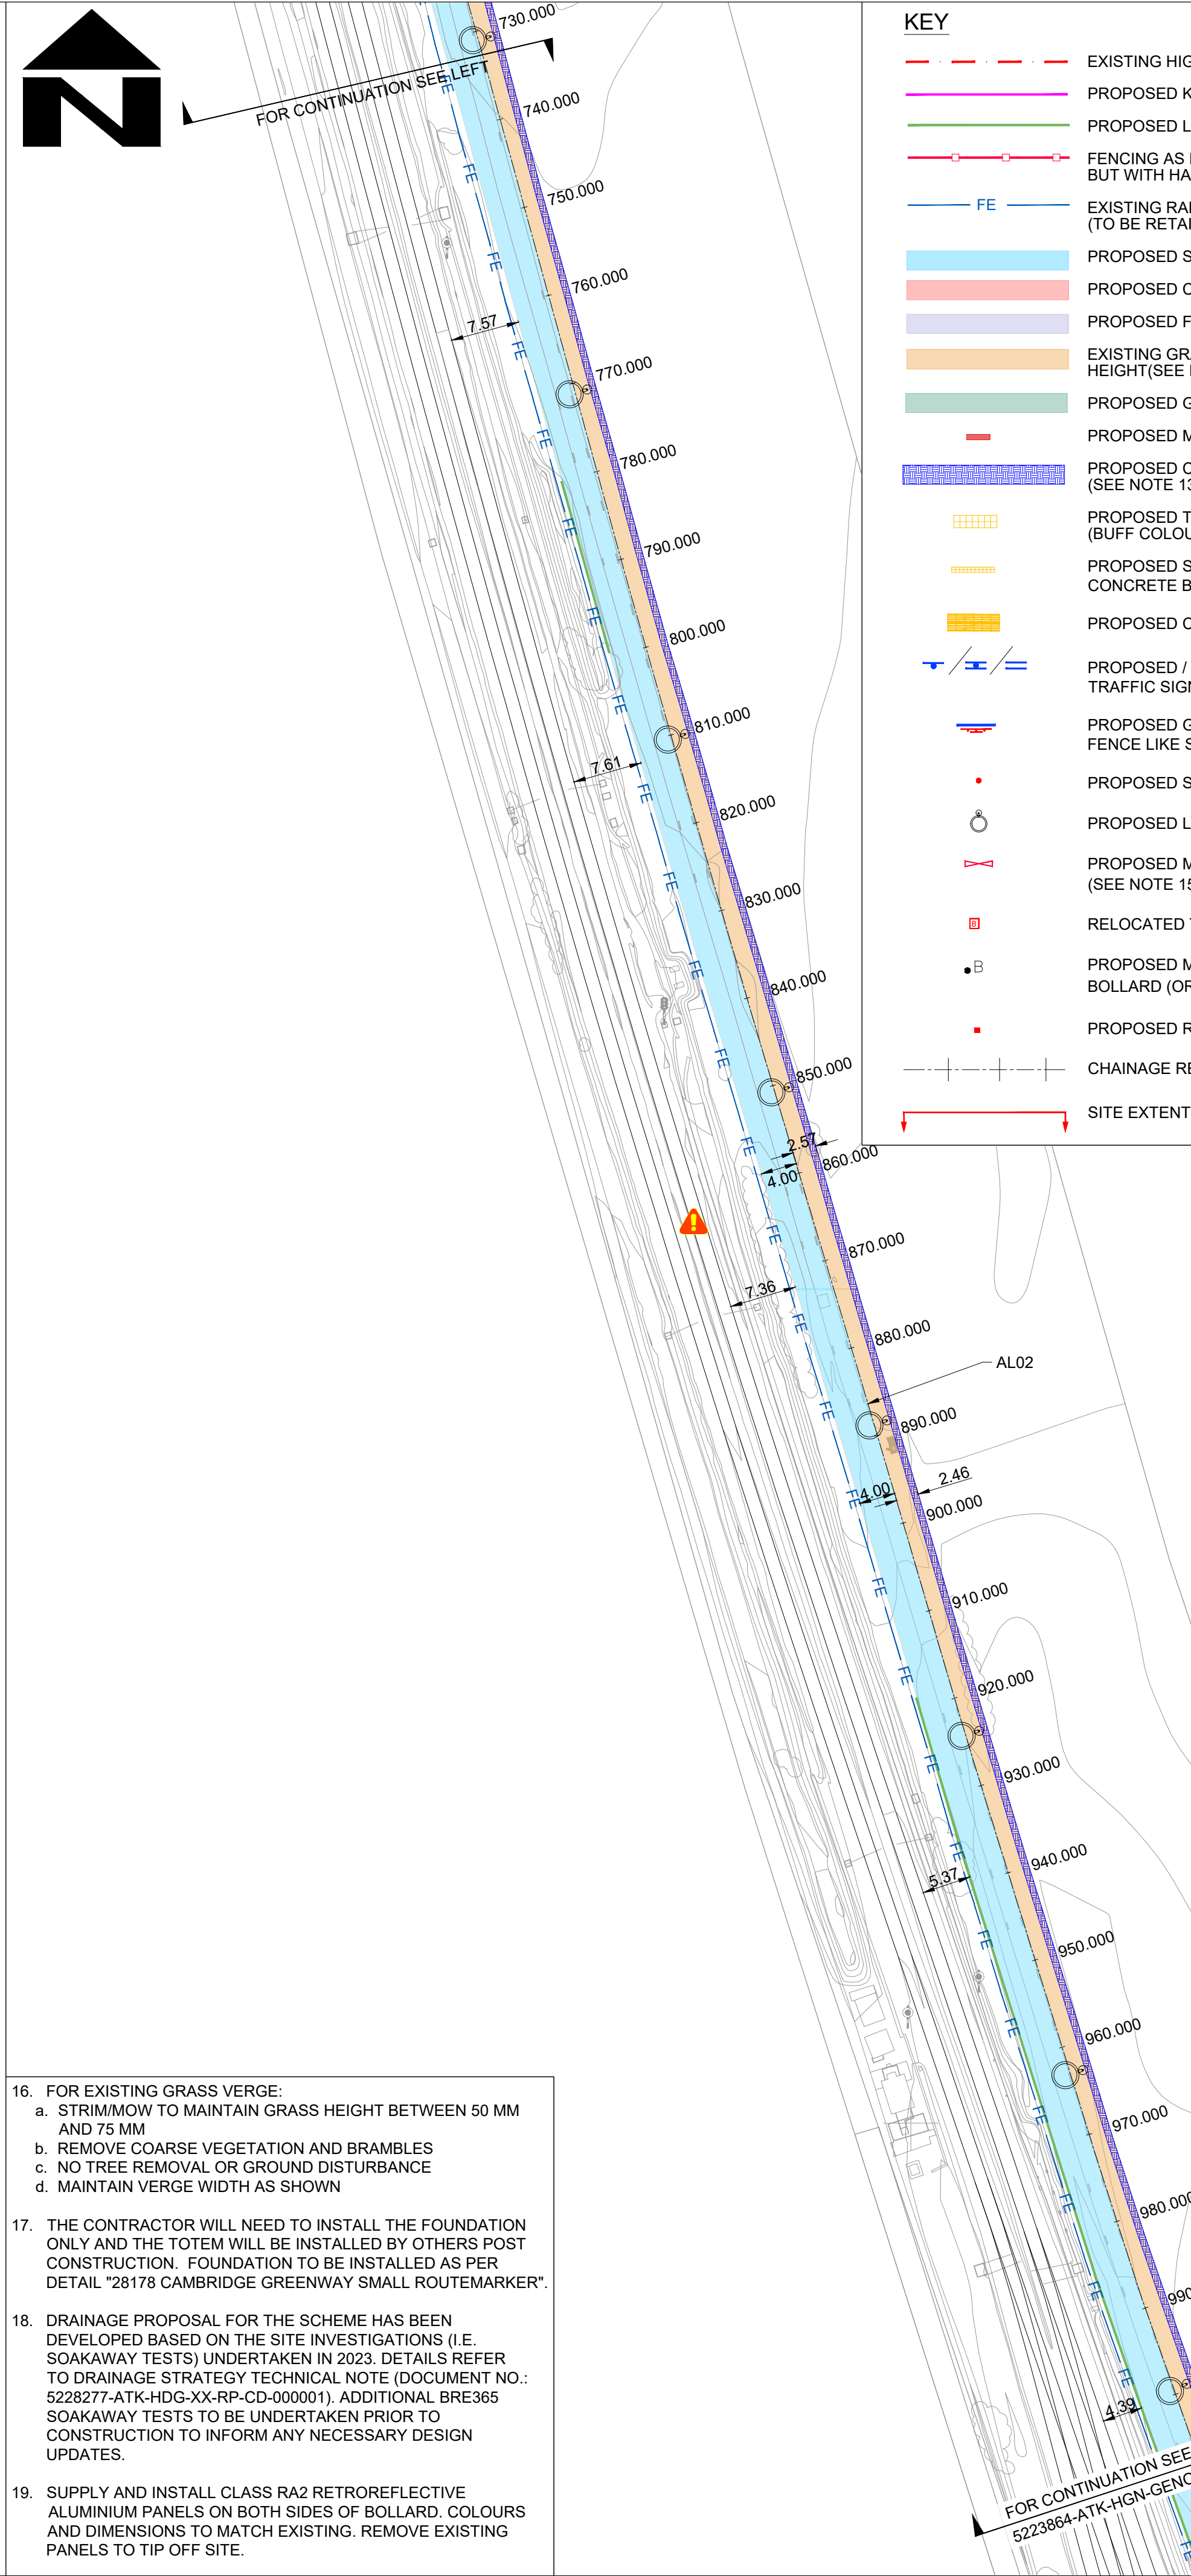

- KEY**
- EXISTING HIGHWAY BOUNDARY
 - PROPOSED KERBLINE
 - PROPOSED LOW RETAINING FEATURE (SEE NOTE 7)
 - FENCING AS PER SHW STANDRAD DETAIL H15 BUT WITH HALF ROUND POSTS AND RAILS
 - FE EXISTING RAILWAY BOUNDARY FENCE (TO BE RETAINED)
 - PROPOSED SHARED USE PATH
 - PROPOSED CYCLE WAY
 - PROPOSED FOOTWAY
 - EXISTING GRASS VERGE CUT TO 50-75mm HEIGHT(SEE NOTE 16)
 - PROPOSED GRASS VERGE
 - PROPOSED MOUNTING BLOCK
 - PROPOSED COMPACTED EARTH BUND (SEE NOTE 13)
 - PROPOSED TACTILE PAVING (BUFF COLOUR)
 - PROPOSED SMALL ELEMENT BLISTER CONCRETE BLOCK PAVING (BUFF COLOUR)
 - PROPOSED CORDUROY HAZARD PAVING
 - PROPOSED / RELOCATED / TEMPORARY TRAFFIC SIGN/SIGN FACE
 - PROPOSED GATEWAY SIGN ON PICKET FENCE LIKE STRUCTURE
 - PROPOSED SIGNPOST
 - PROPOSED LIGHTING COLUMN
 - PROPOSED METAL FIELD GATE (SEE NOTE 15)
 - RELOCATED TIMBER BOLLARD (SEE NOTE 19)
 - PROPOSED MARSHALLS BRISTOL BOLLARD (OR SIMILAR APPROVED)
 - PROPOSED ROUTEMARKER (SEE NOTE 17)
 - CHAINAGE REFERENCE LINE
 - SITE EXTENTS

HAZARD TRIANGLE

 **HAZARD WARNING**

- NOTES**
- DO NOT SCALE FROM THIS DRAWING.
 - ALL DIMENSIONS ARE IN METRES UNLESS OTHERWISE STATED.
 - LIMITS OF WORK ARE APPROXIMATE AND ARE TO BE AGREED ON SITE WITH THE OVERSEEING ORGANISATION.
 - ANY WORK OUTSIDE THE HIGHWAY BOUNDARY NEEDS PRIOR PERMISSION FROM THE LAND OWNER.
 - HEALTH AND SAFETY: THE CONTRACTOR SHALL BE AWARE OF ALL STATUTORY UNDERTAKERS PLANT THAT MAY BE LOCATED WITHIN THE SITE. PLANS SHOWING APPROXIMATE LOCATIONS HAVE BEEN SUPPLIED BY ASSET OWNER. A SET OF CURRENT (LESS THAN 90 DAYS OLD) C2 RETURNS WILL BE PROVIDED TO THE CONTRACTOR AT THE START OF WORKS.
 - FOR SITE CLEARANCE DETAILS, REFER TO DRAWING NO. 5223864-ATK-HSC-GENO-DR-CH-000001 TO 000004.
 - FOR KERBS, FOOTWAYS AND PAVEMENT DETAILS AND TYPICAL CROSS SECTION DETAILS, REFER DRAWING NO. 5223864-ATK-HPV-GENO-DR-CH-000001 TO 000005.
 - FOR STANDARD DETAILS, REFER DRAWING NO. 5223864-ATK-HGN-XX-DR-CH-000002 AND 000012.
 - FOR TRAFFIC SIGNS DETAILS, REFER DRAWING NO. 5223864-ATK-HSN-GENO-DR-CH-000001 TO 000005, AND 000009.
 - FOR TRAFFIC SIGN FACES, POST & FOUNDATION DETAILS, REFER TO DRAWING NO. 223864-ATK-HSN-GENO-DR-CH-000006.
 - FOR ROAD MARKINGS DETAILS, REFER DRAWING NO. 5223864-ATK-HMK-GENO-DR-CH-000001 TO 000004.
 - FOR LIGHTING DETAILS, REFER DRAWING NO. 5223864-ATK-HLG-GENO-DR-EO-000001 TO 000006.
 - FOR CONSTRUCTION DETAILS OF EARTH BUND, REFER TO TYPICAL CROSS SECTION DRAWING NO. 5223864-ATK-HPV-GENO-DR-CH-000005.
 - SUPPLY AND INSTALL CLASS RA2 RETROREFLECTIVE ALUMINIUM FENCE MARKER PANELS WITH ALTERNATING RED AND WHITE STRIPES ON EXISTING FENCE POSTS. (2 No. PANELS PER FENCE POST ON VERTICAL SECTIONS BETWEEN UPPER THREE RAILS)
 - FOR METAL FIELD GATE DETAILS, REFER DRAWING NO. 5223864-ATK-HGN-XX-DR-CH-000002.

SAFETY, HEALTH AND ENVIRONMENTAL INFORMATION

In addition to the hazards/risks normally associated with the types of work detailed on this drawing, note the following significant residual risks (Reference shall also be made to the design hazard log).

Construction
Live traffic & utilities. Presence of soil contamination, tar, asbestos and breaking of concrete not known. Construction works adjacent to the operational railway line and in the vicinity of the level crossing.

Maintenance / Cleaning
Maintenance works adjacent to the operational railway line.

Use
Use of plant, equipment, and materials near live overhead railway lines. Use of plant and temporary works in the vicinity of the level crossing.

Decommissioning / Demolition
Removal of trees and vegetation adjacent to the railway line.

P05	RG	PM	AC	12/02/25
Proposal Updated				
P06	RG	PM	AC	13/03/25
For Technical Review				
C01	AS	PM	AC	05/12/25
Issue for Tender				
C02	AS	PM	AC	10/12/25
Issue for Tender				
Rev	Drawn / Des	Checked	Approved	Date
Description				

Drawing Status	Suitability
APPROVED - PUBLISHED	A1



5 Wellbrook Court,
Cambridge
CB3 0NA

Tel: +44 (0) 1223276002

Copyright © AtkinsRéalis (2025) www.atkinsrealis.com



GREATER
CAMBRIDGE
PARTNERSHIP
Growing and sharing prosperity
Delivering our City Deal


Project Title
GCP Early Works - Detailed Design

Drawing Title GENERAL ARRANGEMENT GENOME PATH (SCHEME 3) (SHEET 2 OF 7)				
Scale	Designed / Drawn	Checked	Approved	Authorised
1:500	AS	PM	AC	AW
Original Size	Date	Date	Date	Date
A1	09/12/25	09/12/25	09/12/25	10/12/25
Drawing Number	Project	Originator	Volume	Job No.
5223864	GENO	ATK DR	HGN 000002	5223864
Location	Type	Role	Number	Revision
		CH		C02

THIS MAP IS REPRODUCED FROM ORDNANCE SURVEY MATERIAL WITH THE PERMISSION OF ORDNANCE SURVEY ON BEHALF OF THE CONTROLLER OF HIS MAJESTY'S STATIONERY OFFICE. © CROWN COPYRIGHT. UNAUTHORISED REPRODUCTION INFRINGES CROWN COPYRIGHT AND MAY LEAD TO PROSECUTION OR CIVIL PROCEEDINGS. License No. 1000 23055

CAD FILE: C:\projectwise\atkins_transportation_uk\0396925\5223864-ATK-HGN-GENO-DR-CH-000002.dwg

- FOR EXISTING GRASS VERGE:
 - STRIMMOW TO MAINTAIN GRASS HEIGHT BETWEEN 50 MM AND 75 MM
 - REMOVE COARSE VEGETATION AND BRAMBLES
 - NO TREE REMOVAL OR GROUND DISTURBANCE
 - MAINTAIN VERGE WIDTH AS SHOWN
- THE CONTRACTOR WILL NEED TO INSTALL THE FOUNDATION ONLY AND THE TOTEM WILL BE INSTALLED BY OTHERS POST CONSTRUCTION. FOUNDATION TO BE INSTALLED AS PER DETAIL "28178 CAMBRIDGE GREENWAY SMALL ROUTEMARKER".
- DRAINAGE PROPOSAL FOR THE SCHEME HAS BEEN DEVELOPED BASED ON THE SITE INVESTIGATIONS (I.E. SOAKAWAY TESTS) UNDERTAKEN IN 2023. DETAILS REFER TO DRAINAGE STRATEGY TECHNICAL NOTE (DOCUMENT NO.: 5228277-ATK-HDG-XX-RP-CD-000001). ADDITIONAL BRE365 SOAKAWAY TESTS TO BE UNDERTAKEN PRIOR TO CONSTRUCTION TO INFORM ANY NECESSARY DESIGN UPDATES.
- SUPPLY AND INSTALL CLASS RA2 RETROREFLECTIVE ALUMINIUM PANELS ON BOTH SIDES OF BOLLARD. COLOURS AND DIMENSIONS TO MATCH EXISTING. REMOVE EXISTING PANELS TO TIP OFF SITE.

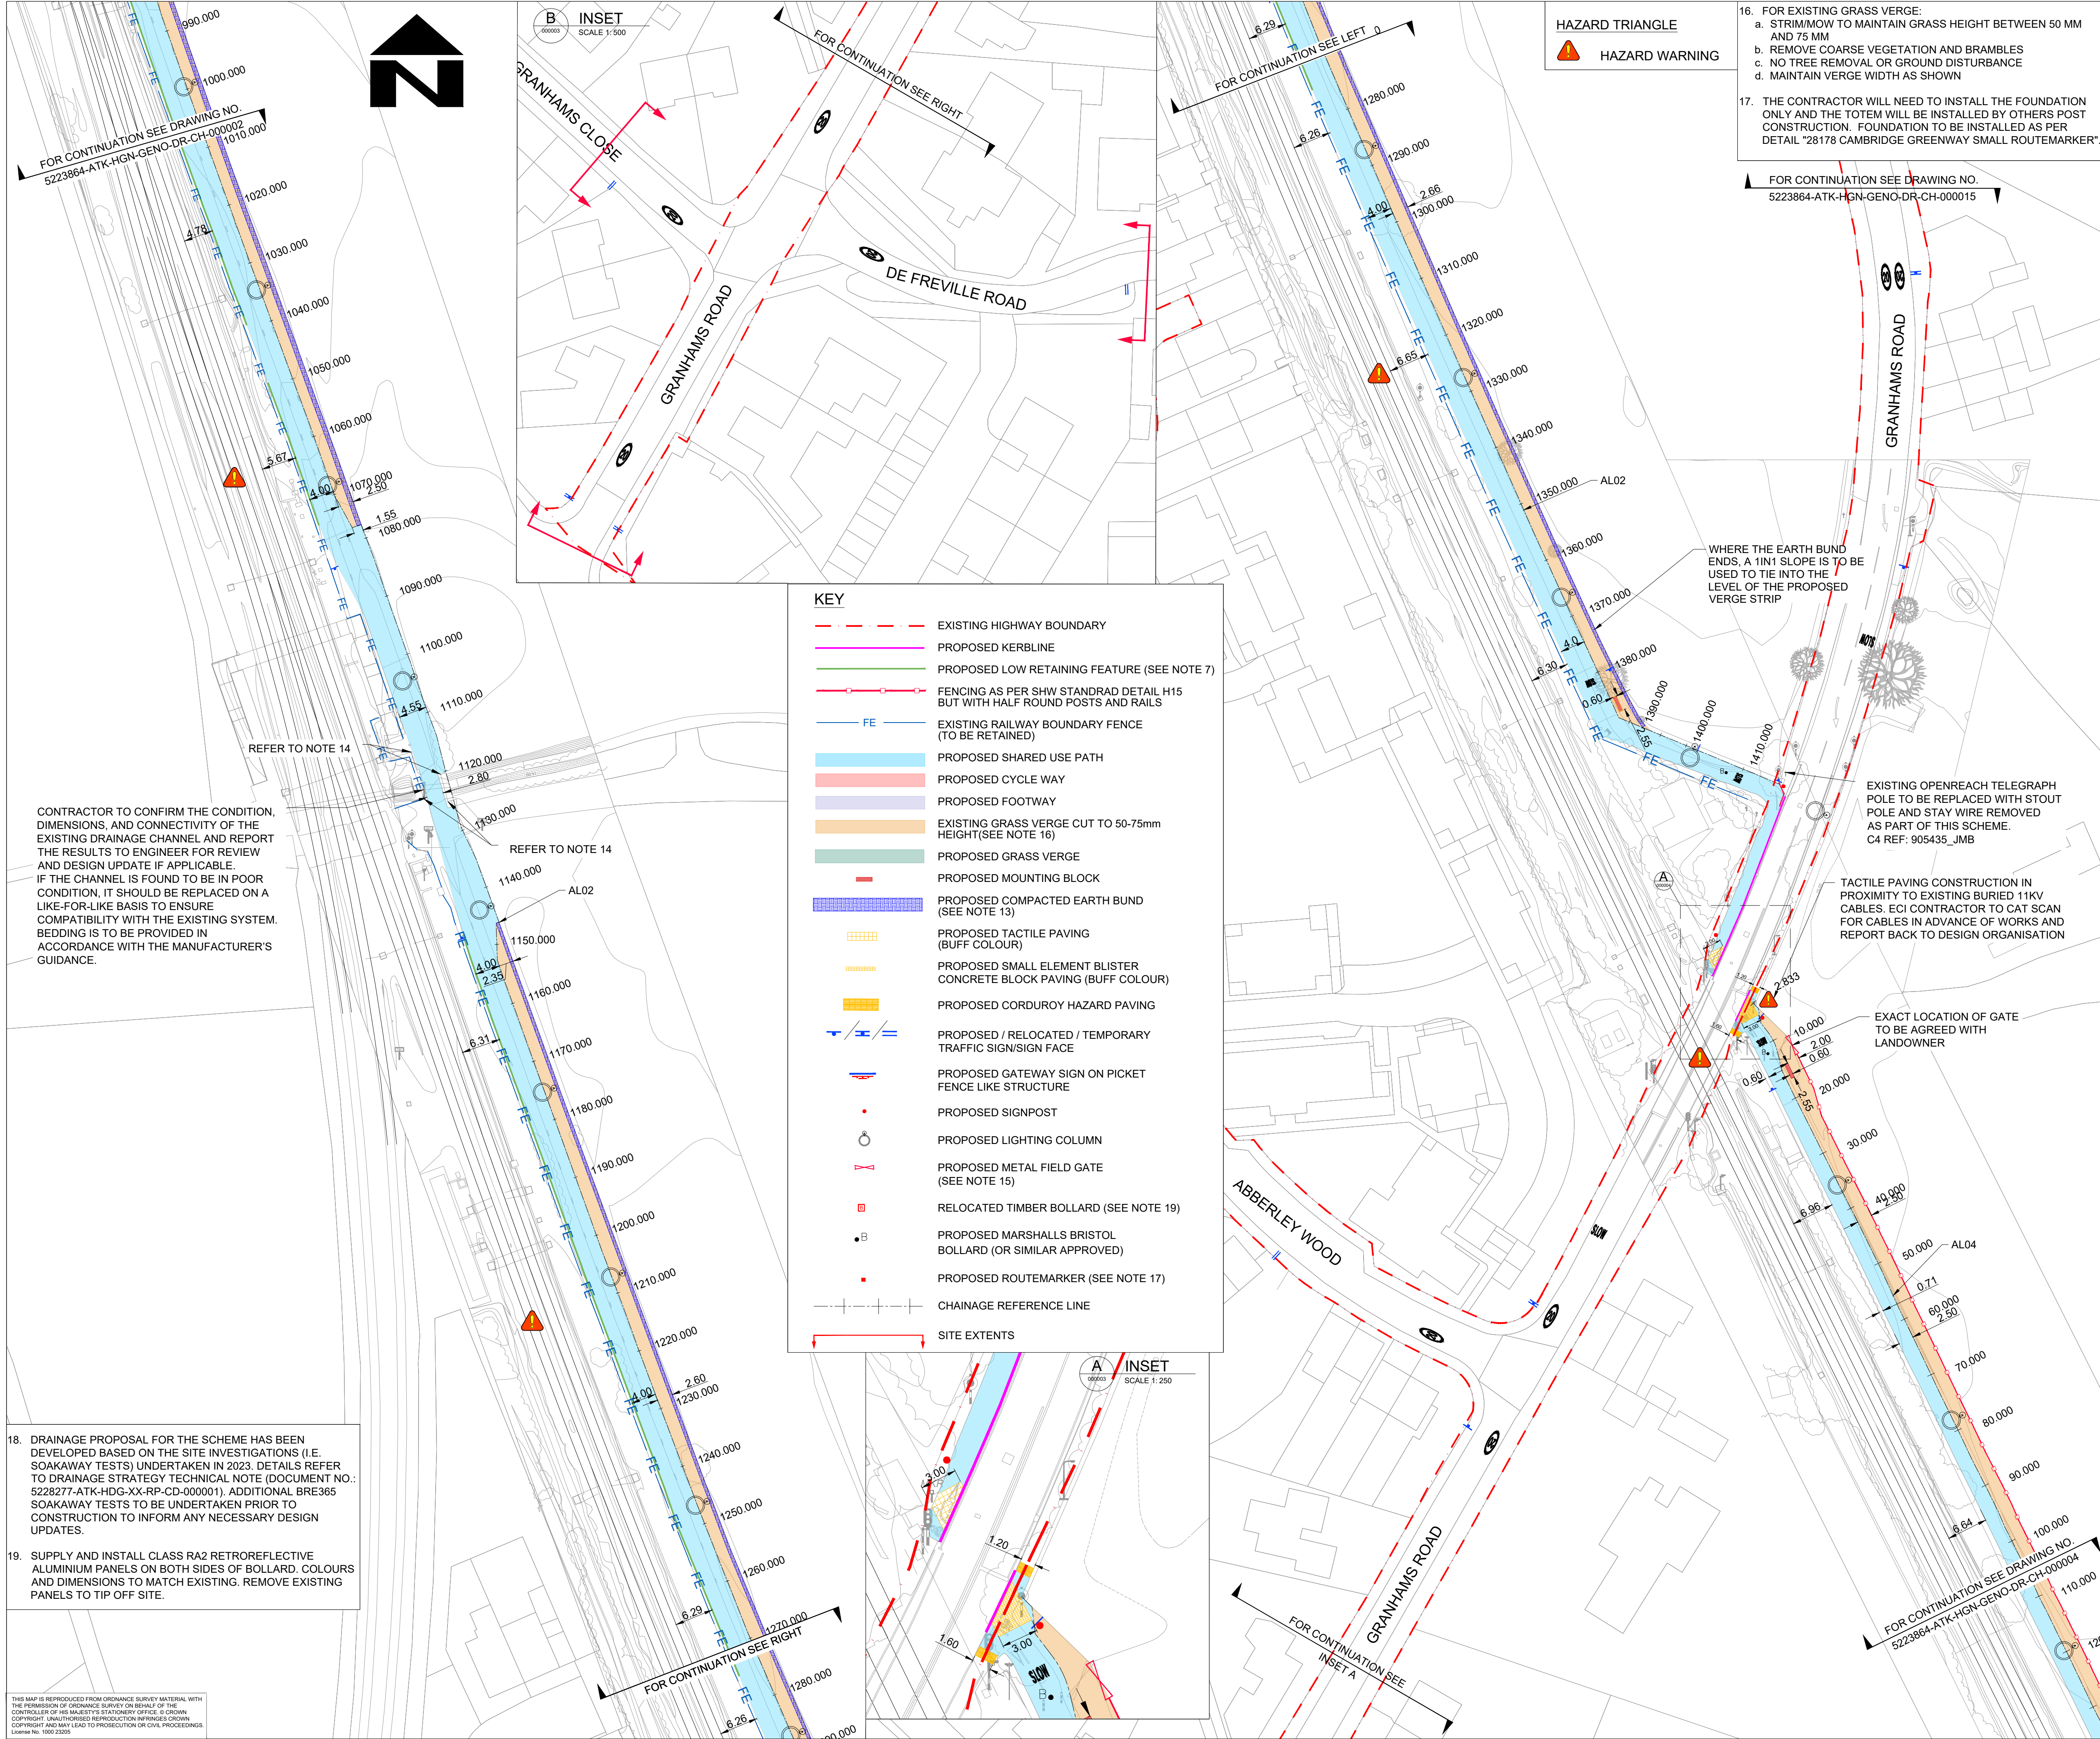

HAZARD TRIANGLE

 **HAZARD WARNING**

16. FOR EXISTING GRASS VERGE:
- a. STRIM/MOW TO MAINTAIN GRASS HEIGHT BETWEEN 50 MM AND 75 MM
 - b. REMOVE COARSE VEGETATION AND BRAMBLES
 - c. NO TREE REMOVAL OR GROUND DISTURBANCE
 - d. MAINTAIN VERGE WIDTH AS SHOWN
17. THE CONTRACTOR WILL NEED TO INSTALL THE FOUNDATION ONLY AND THE TOTEM WILL BE INSTALLED BY OTHERS POST CONSTRUCTION. FOUNDATION TO BE INSTALLED AS PER DETAIL "28178 CAMBRIDGE GREENWAY SMALL ROUTEMARKER"

- NOTES**
- DO NOT SCALE FROM THIS DRAWING.
 - ALL DIMENSIONS ARE IN METRES UNLESS OTHERWISE STATED.
 - LIMITS OF WORK ARE APPROXIMATE AND ARE TO BE AGREED ON SITE WITH THE OVERSEEING ORGANISATION.
 - ANY WORK OUTSIDE THE HIGHWAY BOUNDARY NEEDS PRIOR PERMISSION FROM THE LAND OWNER.
 - HEALTH AND SAFETY: THE CONTRACTOR SHALL BE AWARE OF ALL STATUTORY UNDERTAKERS PLANT THAT MAY BE LOCATED WITHIN THE SITE. PLANS SHOWING APPROXIMATE LOCATIONS HAVE BEEN SUPPLIED BY ASSET OWNER. A SET OF CURRENT (LESS THAN 90 DAYS OLD) C2 RETURNS WILL BE PROVIDED TO THE CONTRACTOR AT THE START OF WORKS.
 - FOR SITE CLEARANCE DETAILS, REFER TO DRAWING NO. 5223864-ATK-HSC-GENO-DR-CH-000001 TO 000004.
 - FOR KERBS, FOOTWAYS AND PAVEMENT DETAILS AND TYPICAL CROSS SECTION DETAILS, REFER DRAWING NO. 5223864-ATK-HPV-GENO-DR-CH-000001 TO 000005.
 - FOR STANDARD DETAILS, REFER DRAWING NO. 5223864-ATK-HGN-XX-DR-CH-000002 AND 000012.
 - FOR TRAFFIC SIGNS DETAILS, REFER DRAWING NO. 5223864-ATK-HSN-GENO-DR-CH-000001 TO 000005, AND 000009.
 - FOR TRAFFIC SIGN FACES, POST & FOUNDATION DETAILS, REFER TO DRAWING NO. 223864-ATK-HSN-GENO-DR-CH-000006.
 - FOR ROAD MARKINGS DETAILS, REFER DRAWING NO. 5223864-ATK-HMK-GENO-DR-CH-000001 TO 000004.
 - FOR LIGHTING DETAILS, REFER DRAWING NO. 5223864-ATK-HLG-GENO-DR-EO-000001 TO 000006.
 - FOR CONSTRUCTION DETAILS OF EARTH BUND, REFER TO TYPICAL CROSS SECTION DRAWING NO. 5223864-ATK-HPV-GENO-DR-CH-000005.
 - SUPPLY AND INSTALL CLASS RA2 RETROREFLECTIVE ALUMINIUM FENCE MARKER PANELS WITH ALTERNATING RED AND WHITE STRIPES ON EXISTING FENCE POSTS. (2 No. PANELS PER FENCE POST ON VERTICAL SECTIONS BETWEEN UPPER THREE RAILS)
 - FOR METAL FIELD GATE DETAILS, REFER DRAWING NO. 5223864-ATK-HGN-XX-DR-CH-000002.

SAFETY, HEALTH AND ENVIRONMENTAL INFORMATION

In addition to the hazards/risks normally associated with the types of work detailed on this drawing, note the following significant residual risks (Reference shall also be made to the design hazard log).

Construction
Live traffic & utilities. Presence of soil contamination, tar, asbestos and breaking of concrete not known. Construction works adjacent to the operational railway line and in the vicinity of the level crossing.

Maintenance / Cleaning
Maintenance works adjacent to the operational railway line.

Use
Use of plant, equipment, and materials near live overhead railway lines. Use of plant and temporary works in the vicinity of the level crossing.

Decommissioning / Demolition
Removal of trees and vegetation adjacent to the railway line.

P08	AW	PDE	PDE	20/10/25
Humps removed, 20mph added				
C01	AS	PM	AC	05/12/25
Issue for Tender				
P10	AS	PM	AC	09/12/25
Issue for Tender				
C02	AS	PM	AC	10/12/25
Issue for Tender				
Rev	Drawn / Des	Checked	Approved	Date
Description				

Drawing Status	Suitability
APPROVED - PUBLISHED	A1

 5 Wellbrook Court, Cambridge CB3 0NA

Tel: +44 (0) 1223276002

Copyright © AtkinsRéalis (2025) www.atkinsrealis.com

 **GREATER CAMBRIDGE PARTNERSHIP**
Growing and sharing prosperity
Delivering our City Deal


Project Title
GCP Early Works - Detailed Design

Drawing Title GENERAL ARRANGEMENT GENOME PATH (SCHEME 3) (SHEET 3 OF 7)				
Scale	Designed / Drawn	Checked	Approved	Authorised
1:500	AS	PM	AC	AW
Original Size	Date	Date	Date	Date
A1	10/12/25	10/12/25	10/12/25	10/12/25
Drawing Number	Originator	Volume	Revision	
5223864	ATK	HGN	5223864	
GENO	DR	CH	000003	C02
Location	Type	Role	Number	

18. DRAINAGE PROPOSAL FOR THE SCHEME HAS BEEN DEVELOPED BASED ON THE SITE INVESTIGATIONS (I.E. SOAKAWAY TESTS) UNDERTAKEN IN 2023. DETAILS REFER TO DRAINAGE STRATEGY TECHNICAL NOTE (DOCUMENT NO.: 5228277-ATK-HDG-XX-RP-CD-000001). ADDITIONAL BRE365 SOAKAWAY TESTS TO BE UNDERTAKEN PRIOR TO CONSTRUCTION TO INFORM ANY NECESSARY DESIGN UPDATES.
19. SUPPLY AND INSTALL CLASS RA2 RETROREFLECTIVE ALUMINIUM PANELS ON BOTH SIDES OF BOLLARD. COLOURS AND DIMENSIONS TO MATCH EXISTING. REMOVE EXISTING PANELS TO TIP OFF SITE.

THIS MAP IS REPRODUCED FROM ORDNANCE SURVEY MATERIAL WITH THE PERMISSION OF ORDNANCE SURVEY ON BEHALF OF THE CONTROLLER OF HIS MAJESTY'S STATIONERY OFFICE. © CROWN COPYRIGHT. UNAUTHORISED REPRODUCTION INFRINGES CROWN COPYRIGHT AND MAY LEAD TO PROSECUTION OR CIVIL PROCEEDINGS. License No. 1000 23055

CAD FILE: C:\projectwise\atkins_transportation_uk\0396925\5223864-ATK-HGN-GENO-DR-CH-000003.dwg

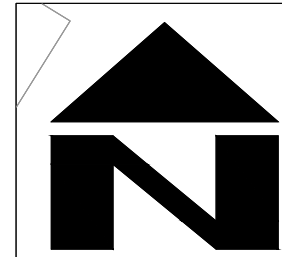

FOR CONTINUATION SEE DRAWING NO.
5223864-ATK-HGN-GENO-DR-CH-000003

16. FOR EXISTING GRASS VERGE:
a. STRIM/MOW TO MAINTAIN GRASS HEIGHT BETWEEN 50 MM AND 75 MM
b. REMOVE COARSE VEGETATION AND BRAMBLES
c. NO TREE REMOVAL OR GROUND DISTURBANCE
d. MAINTAIN VERGE WIDTH AS SHOWN
17. THE CONTRACTOR WILL NEED TO INSTALL THE FOUNDATION ONLY AND THE TOTEM WILL BE INSTALLED BY OTHERS POST CONSTRUCTION. FOUNDATION TO BE INSTALLED AS PER DETAIL "28178 CAMBRIDGE GREENWAY SMALL ROUTEMARKER".
18. DRAINAGE PROPOSAL FOR THE SCHEME HAS BEEN DEVELOPED BASED ON THE SITE INVESTIGATIONS (I.E. SOAKAWAY TESTS) UNDERTAKEN IN 2023. DETAILS REFER TO DRAINAGE STRATEGY TECHNICAL NOTE (DOCUMENT NO.: 5228277-ATK-HDG-XX-RP-CD-000001). ADDITIONAL BRE365 SOAKAWAY TESTS TO BE UNDERTAKEN PRIOR TO CONSTRUCTION TO INFORM ANY NECESSARY DESIGN UPDATES.
19. SUPPLY AND INSTALL CLASS RA2 RETROREFLECTIVE ALUMINIUM PANELS ON BOTH SIDES OF BOLLARD. COLOURS AND DIMENSIONS TO MATCH EXISTING. REMOVE EXISTING PANELS TO TIP OFF SITE.

B INSET
SCALE 1: 250

- KEY**
- EXISTING HIGHWAY BOUNDARY
 - PROPOSED KERBLINE
 - PROPOSED LOW RETAINING FEATURE (SEE NOTE 7)
 - FENCING AS PER SHW STANDRAD DETAIL H15 BUT WITH HALF ROUND POSTS AND RAILS
 - FE EXISTING RAILWAY BOUNDARY FENCE (TO BE RETAINED)
 - PROPOSED SHARED USE PATH
 - PROPOSED CYCLE WAY
 - PROPOSED FOOTWAY
 - EXISTING GRASS VERGE CUT TO 50-75mm HEIGHT(SEE NOTE 16)
 - PROPOSED GRASS VERGE
 - PROPOSED MOUNTING BLOCK
 - PROPOSED COMPACTED EARTH BUND (SEE NOTE 13)
 - PROPOSED TACTILE PAVING (BUFF COLOUR)
 - PROPOSED SMALL ELEMENT BLISTER CONCRETE BLOCK PAVING (BUFF COLOUR)
 - PROPOSED CORDUROY HAZARD PAVING
 - PROPOSED / RELOCATED / TEMPORARY TRAFFIC SIGN/SIGN FACE
 - PROPOSED GATEWAY SIGN ON PICKET FENCE LIKE STRUCTURE
 - PROPOSED SIGNPOST
 - PROPOSED LIGHTING COLUMN
 - PROPOSED METAL FIELD GATE (SEE NOTE 15)
 - RELOCATED TIMBER BOLLARD (SEE NOTE 19)
 - PROPOSED MARSHALLS BRISTOL BOLLARD (OR SIMILAR APPROVED)
 - PROPOSED ROUTEMARKER (SEE NOTE 17)
 - CHAINAGE REFERENCE LINE
 - SITE EXTENTS

- NOTES**
- DO NOT SCALE FROM THIS DRAWING.
 - ALL DIMENSIONS ARE IN METRES UNLESS OTHERWISE STATED.
 - LIMITS OF WORK ARE APPROXIMATE AND ARE TO BE AGREED ON SITE WITH THE OVERSEEING ORGANISATION.
 - ANY WORK OUTSIDE THE HIGHWAY BOUNDARY NEEDS PRIOR PERMISSION FROM THE LAND OWNER.
 - HEALTH AND SAFETY:
THE CONTRACTOR SHALL BE AWARE OF ALL STATUTORY UNDERTAKERS PLANT THAT MAY BE LOCATED WITHIN THE SITE. PLANS SHOWING APPROXIMATE LOCATIONS HAVE BEEN SUPPLIED BY ASSET OWNER. A SET OF CURRENT (LESS THAN 90 DAYS OLD) C2 RETURNS WILL BE PROVIDED TO THE CONTRACTOR AT THE START OF WORKS.
 - FOR SITE CLEARANCE DETAILS, REFER TO DRAWING NO. 5223864-ATK-HSC-GENO-DR-CH-000001 TO 000004.
 - FOR KERBS, FOOTWAYS AND PAVEMENT DETAILS AND TYPICAL CROSS SECTION DETAILS, REFER DRAWING NO. 5223864-ATK-HPV-GENO-DR-CH-000001 TO 000005.
 - FOR STANDARD DETAILS, REFER DRAWING NO. 5223864-ATK-HGN-XX-DR-CH-000002 AND 000012.
 - FOR TRAFFIC SIGNS DETAILS, REFER DRAWING NO. 5223864-ATK-HSN-GENO-DR-CH-000001 TO 000005, AND 000009
 - FOR TRAFFIC SIGN FACES, POST & FOUNDATION DETAILS, REFER TO DRAWING NO. 223864-ATK-HSN-GENO-DR-CH-000006.
 - FOR ROAD MARKINGS DETAILS, REFER DRAWING NO. 5223864-ATK-HMK-GENO-DR-CH-000001 TO 000004.
 - FOR LIGHTING DETAILS, REFER DRAWING NO. 5223864-ATK-HLG-GENO-DR-EO-000001 TO 000006.
 - FOR CONSTRUCTION DETAILS OF EARTH BUND, REFER TO TYPICAL CROSS SECTION DRAWING NO. 5223864-ATK-HPV-GENO-DR-CH-000005.
 - SUPPLY AND INSTALL CLASS RA2 RETROREFLECTIVE ALUMINIUM FENCE MARKER PANELS WITH ALTERNATING RED AND WHITE STRIPES ON EXISTING FENCE POSTS. (2 No. PANELS PER FENCE POST ON VERTICAL SECTIONS BETWEEN UPPER THREE RAILS)
 - FOR METAL FIELD GATE DETAILS, REFER DRAWING NO. 5223864-ATK-HGN-XX-DR-CH-000002.

SAFETY, HEALTH AND ENVIRONMENTAL INFORMATION

In addition to the hazards/risks normally associated with the types of work detailed on this drawing, note the following significant residual risks (Reference shall also be made to the design hazard log).

Construction
Live traffic & utilities. Presence of soil contamination, tar, asbestos and breaking of concrete not known. Construction works adjacent to the operational railway line and in the vicinity of the level crossing.

Maintenance / Cleaning
Maintenance works adjacent to the operational railway line.

Use
Use of plant, equipment, and materials near live overhead railway lines.
Use of plant and temporary works in the vicinity of the level crossing.

Decommissioning / Demolition
Removal of trees and vegetation adjacent to the railway line.

P05	RG	PM	AC	12/02/25
Proposal Updated				
P06	RG	PM	AC	13/03/25
For Technical Review				
C01	AS	PM	AC	05/12/25
Issue for Tender				
C02	AS	PM	AC	10/12/25
Issue for Tender				
Rev	Drawn / Des	Checked	Approved	Date
Description				

Drawing Status	Suitability
APPROVED - PUBLISHED	A1

	5 Wellbrook Court, Cambridge CB3 0NA
	Tel: +44 (0) 1223276002 www.atkinsrealis.com


Copyright © AtkinsRéalis (2025)
Client
 Growing and sharing prosperity Delivering our City Deal

Project Title
GCP Early Works - Detailed Design

Drawing Title				
GENERAL ARRANGEMENT GENOME PATH (SCHEME 3) (SHEET 4 OF 7)				
Scale	Designed / Drawn	Checked	Approved	Authorised
1:500	AS	PM	AC	AW
Original Size	Date	Date	Date	Date
A1	09/12/25	09/12/25	09/12/25	10/12/25
Drawing Number	Project	Originator	Volume	Job No.
5223864	GENO	ATK	HGN	5223864
Location	Type	Role	Number	Revision
GENO	DR	CH	000004	C02

THIS MAP IS REPRODUCED FROM ORDNANCE SURVEY MATERIAL WITH THE PERMISSION OF ORDNANCE SURVEY ON BEHALF OF THE CONTROLLER OF HIS MAJESTY'S STATIONERY OFFICE. © CROWN COPYRIGHT. UNAUTHORISED REPRODUCTION INFRINGES CROWN COPYRIGHT AND MAY LEAD TO PROSECUTION OR CIVIL PROCEEDINGS. License No. 1000 23055

CAD FILE: C:\projectwise\atkins_transportation_uk\0396925\5223864-ATK-HGN-GENO-DR-CH-000004.dwg

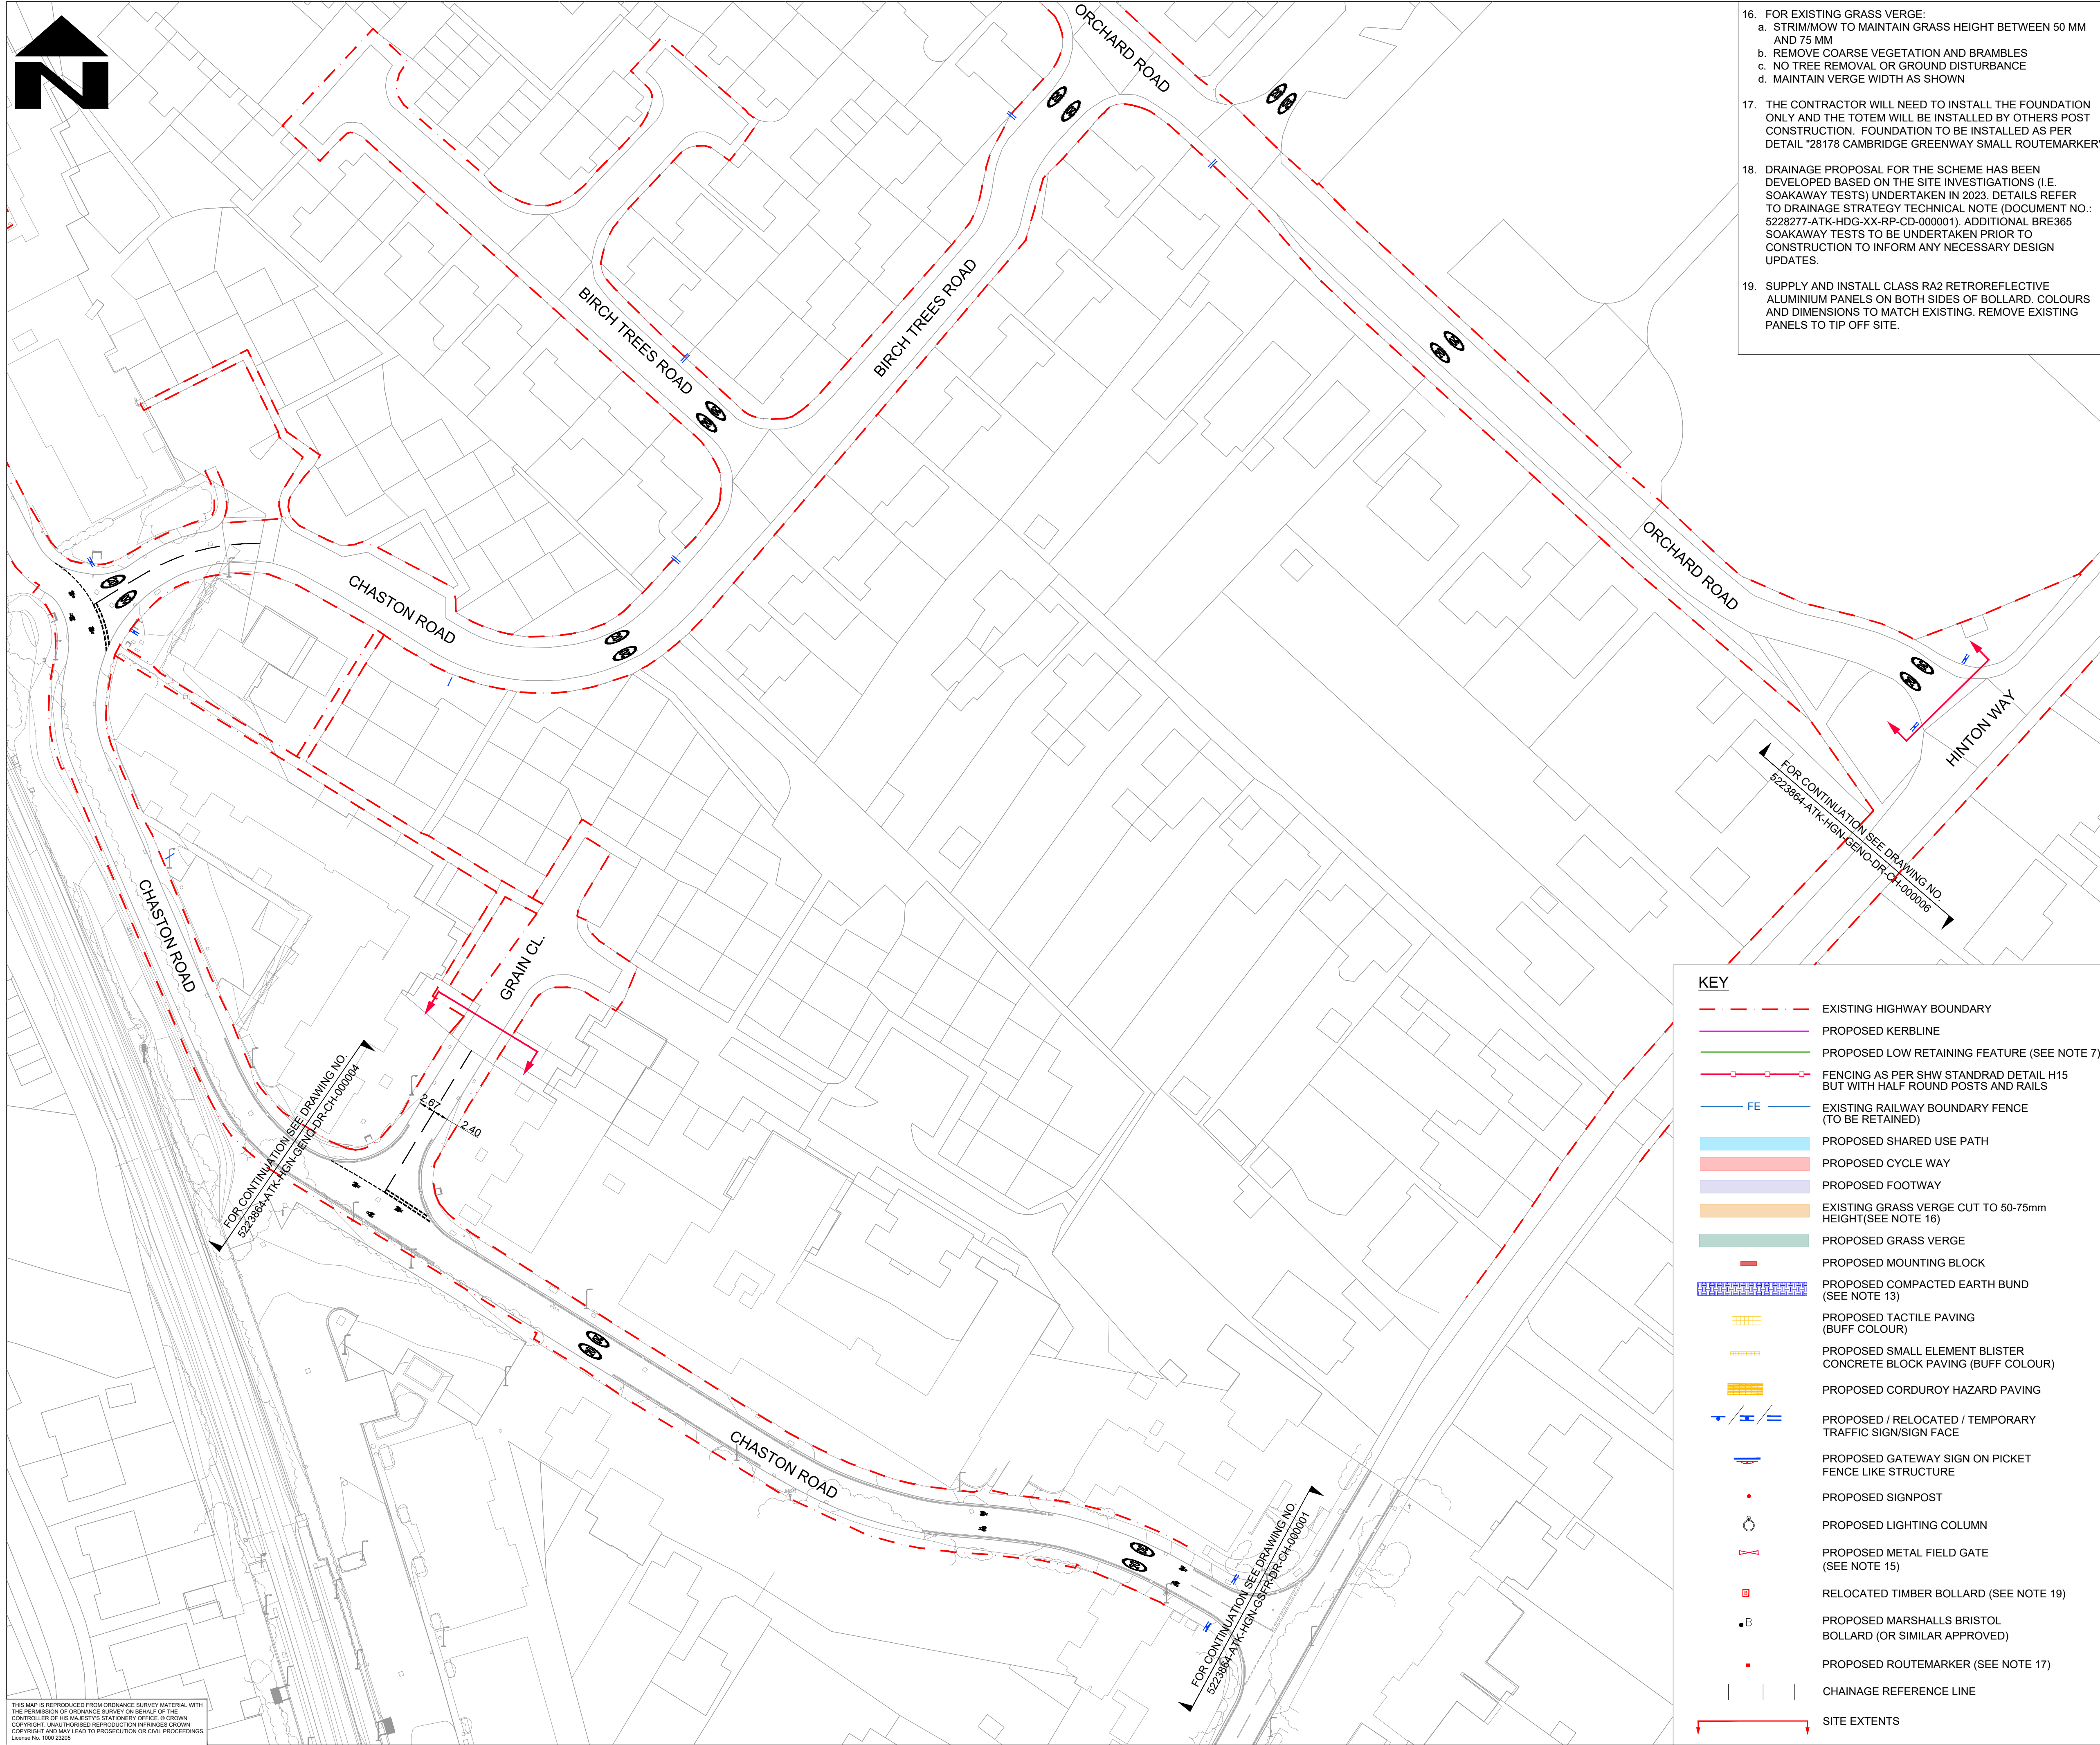

THIS MAP IS REPRODUCED FROM ORDNANCE SURVEY MATERIAL WITH THE PERMISSION OF ORDNANCE SURVEY ON BEHALF OF THE CONTROLLER OF HIS MAJESTY'S STATIONERY OFFICE. © CROWN COPYRIGHT. UNAUTHORISED REPRODUCTION INFRINGES CROWN COPYRIGHT AND MAY LEAD TO PROSECUTION OR CIVIL PROCEEDINGS. License No. 1000 23055

CAD FILE: C:\projectwise\atkins_transportation_uk\0396925\5223864-ATK-HGN-GENO-DR-CH-000005.dwg

16. FOR EXISTING GRASS VERGE:
a. STRIMMOW TO MAINTAIN GRASS HEIGHT BETWEEN 50 MM AND 75 MM
b. REMOVE COARSE VEGETATION AND BRAMBLES
c. NO TREE REMOVAL OR GROUND DISTURBANCE
d. MAINTAIN VERGE WIDTH AS SHOWN
17. THE CONTRACTOR WILL NEED TO INSTALL THE FOUNDATION ONLY AND THE TOTEM WILL BE INSTALLED BY OTHERS POST CONSTRUCTION. FOUNDATION TO BE INSTALLED AS PER DETAIL "28178 CAMBRIDGE GREENWAY SMALL ROUTEMARKER".
18. DRAINAGE PROPOSAL FOR THE SCHEME HAS BEEN DEVELOPED BASED ON THE SITE INVESTIGATIONS (I.E. SOAKAWAY TESTS) UNDERTAKEN IN 2023. DETAILS REFER TO DRAINAGE STRATEGY TECHNICAL NOTE (DOCUMENT NO.: 5228277-ATK-HDG-XX-RP-CD-000001). ADDITIONAL BRE365 SOAKAWAY TESTS TO BE UNDERTAKEN PRIOR TO CONSTRUCTION TO INFORM ANY NECESSARY DESIGN UPDATES.
19. SUPPLY AND INSTALL CLASS RA2 RETROREFLECTIVE ALUMINIUM PANELS ON BOTH SIDES OF BOLLARD. COLOURS AND DIMENSIONS TO MATCH EXISTING. REMOVE EXISTING PANELS TO TIP OFF SITE.

- NOTES
1. DO NOT SCALE FROM THIS DRAWING.
2. ALL DIMENSIONS ARE IN METRES UNLESS OTHERWISE STATED.
3. LIMITS OF WORK ARE APPROXIMATE AND ARE TO BE AGREED ON SITE WITH THE OVERSEEING ORGANISATION.
4. ANY WORK OUTSIDE THE HIGHWAY BOUNDARY NEEDS PRIOR PERMISSION FROM THE LAND OWNER.
5. HEALTH AND SAFETY:
THE CONTRACTOR SHALL BE AWARE OF ALL STATUTORY UNDERTAKERS PLANT THAT MAY BE LOCATED WITHIN THE SITE. PLANS SHOWING APPROXIMATE LOCATIONS HAVE BEEN SUPPLIED BY ASSET OWNER. A SET OF CURRENT (LESS THAN 90 DAYS OLD) C2 RETURNS WILL BE PROVIDED TO THE CONTRACTOR AT THE START OF WORKS.
6. FOR SITE CLEARANCE DETAILS, REFER TO DRAWING NO. 5223864-ATK-HSC-GENO-DR-CH-000001 TO 000004.
7. FOR KERBS, FOOTWAYS AND PAVEMENT DETAILS AND TYPICAL CROSS SECTION DETAILS, REFER DRAWING NO. 5223864-ATK-HPV-GENO-DR-CH-000001 TO 000005.
8. FOR STANDARD DETAILS, REFER DRAWING NO. 5223864-ATK-HGN-XX-DR-CH-000002 AND 000012.
9. FOR TRAFFIC SIGNS DETAILS, REFER DRAWING NO. 5223864-ATK-HSN-GENO-DR-CH-000001 TO 000005, AND 000009
10. FOR TRAFFIC SIGN FACES, POST & FOUNDATION DETAILS, REFER TO DRAWING NO. 223864-ATK-HSN-GENO-DR-CH-000006.
11. FOR ROAD MARKINGS DETAILS, REFER DRAWING NO. 5223864-ATK-HMK-GENO-DR-CH-000001 TO 000004.
12. FOR LIGHTING DETAILS, REFER DRAWING NO. 5223864-ATK-HLG-GENO-DR-EO-000001 TO 000006.
13. FOR CONSTRUCTION DETAILS OF EARTH BUND, REFER TO TYPICAL CROSS SECTION DRAWING NO. 5223864-ATK-HPV-GENO-DR-CH-000005.
14. SUPPLY AND INSTALL CLASS RA2 RETROREFLECTIVE ALUMINIUM FENCE MARKER PANELS WITH ALTERNATING RED AND WHITE STRIPES ON EXISTING FENCE POSTS. (2 No. PANELS PER FENCE POST ON VERTICAL SECTIONS BETWEEN UPPER THREE RAILS)
15. FOR METAL FIELD GATE DETAILS, REFER DRAWING NO. 5223864-ATK-HGN-XX-DR-CH-000002.

SAFETY, HEALTH AND ENVIRONMENTAL INFORMATION

In addition to the hazards/risks normally associated with the types of work detailed on this drawing, note the following significant residual risks (Reference shall also be made to the design hazard log).

Construction
Live traffic & utilities. Presence of soil contamination, tar, asbestos and breaking of concrete not known. Construction works adjacent to the operational railway line and in the vicinity of the level crossing.

Maintenance / Cleaning
Maintenance works adjacent to the operational railway line.

Use
Use of plant, equipment, and materials near live overhead railway lines. Use of plant and temporary works in the vicinity of the level crossing.

Decommissioning / Demolition
Removal of trees and vegetation adjacent to the railway line.

P05	RG	PM	AC	12/02/25
Proposal Updated				
P06	RG	PM	AC	13/03/25
For Technical Review				
C01	AS	PM	AC	05/12/25
Issue for Tender				
C02	AS	PM	AC	10/12/25
Issue for Tender				
Rev	Drawn / Des	Checked	Approved	Date
Description				

Drawing Status	Suitability
APPROVED - PUBLISHED	A1

5 Wellbrook Court,
Cambridge
CB3 0NA

Tel: +44 (0) 1223276002

Copyright © AtkinsRéalis (2025)

www.atkinsrealis.com


GREATER CAMBRIDGE PARTNERSHIP

Growing and sharing prosperity
Delivering our City Deal

Project Title
GCP Early Works - Detailed Design

Drawing Title
GENERAL ARRANGEMENT
GENOME PATH (SCHEME 3)
(SHEET 5 OF 7)


Scale	Designed / Drawn	Checked	Approved	Authorised
1:500	AS	PM	AC	AW
Original Size	Date	Date	Date	Date
A1	09/12/25	09/12/25	09/12/25	10/12/25
Drawing Number	Project	Originator	Volume	Job No.
5223864	GENO	ATK DR	HGN 000005	5223864
Location	Type	Role	Number	Revision
		CH		C02

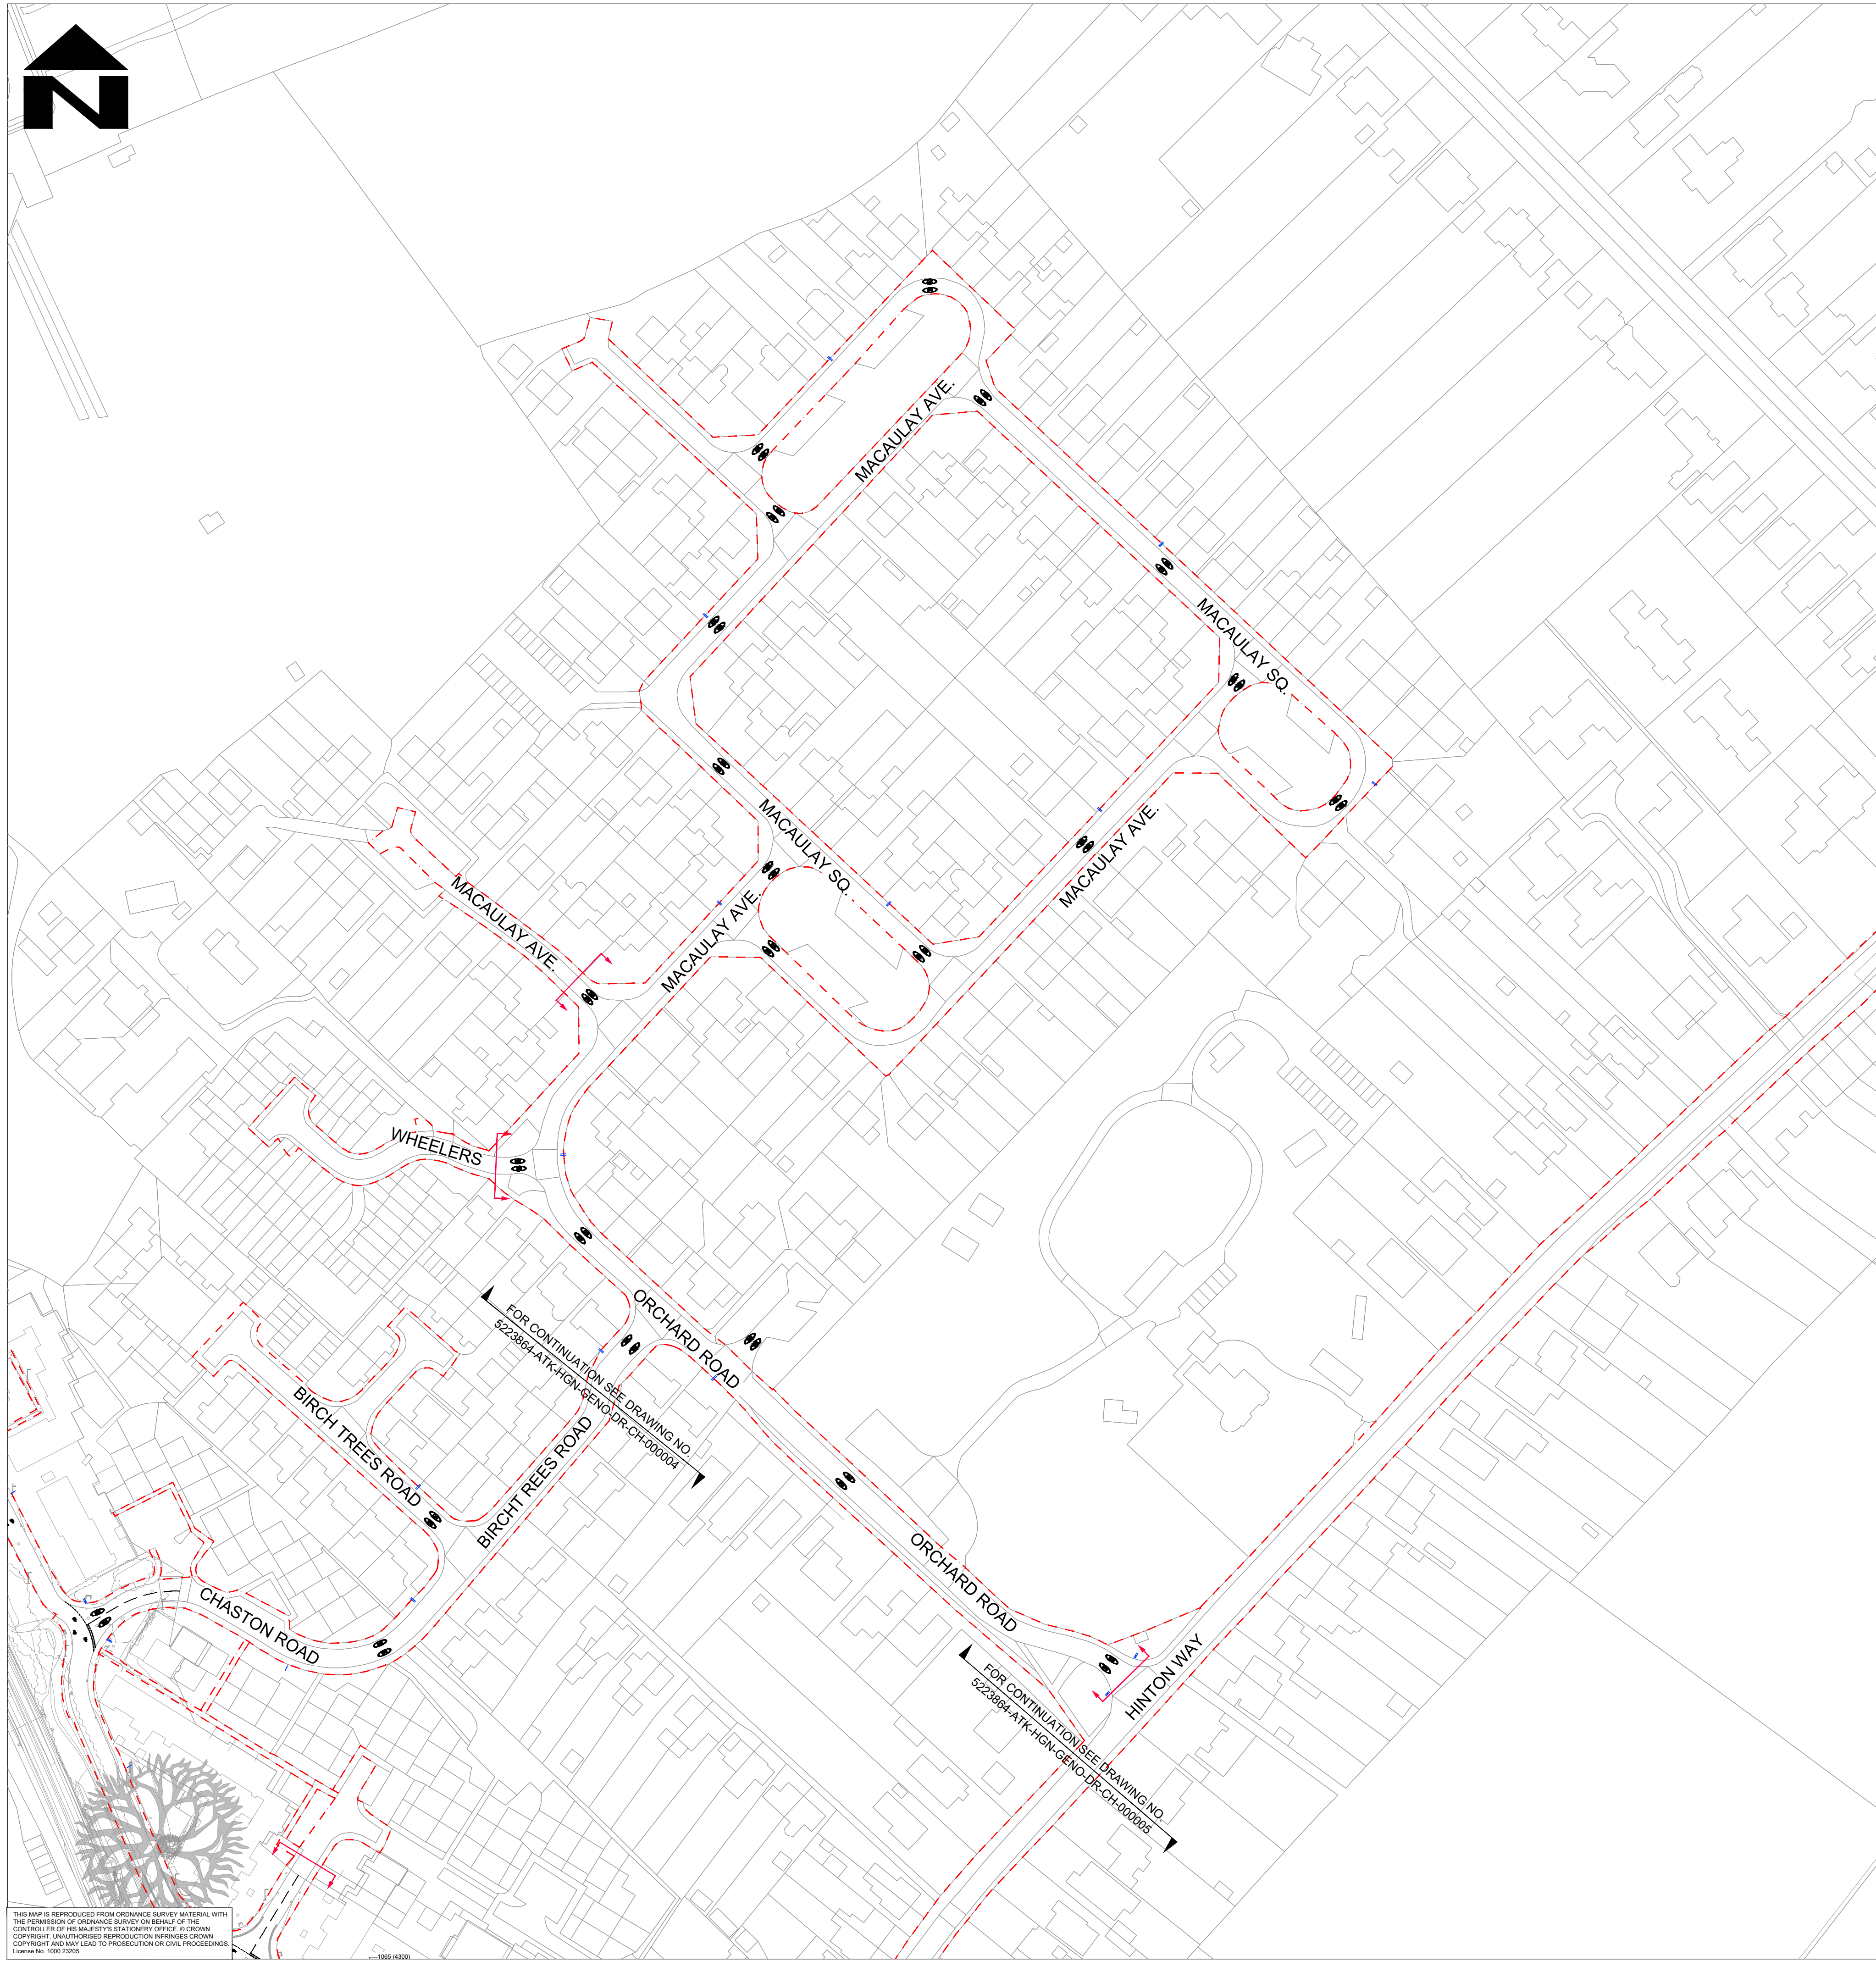

- | | |
|--|--|
| | EXISTING HIGHWAY BOUNDARY |
| | PROPOSED KERBLINE |
| | PROPOSED LOW RETAINING FEATURE (SEE NOTE 7) |
| | FENCING AS PER SHW STANDRAD DETAIL H15 BUT WITH HALF ROUND POSTS AND RAILS |
| | EXISTING RAILWAY BOUNDARY FENCE (TO BE RETAINED) |
| | PROPOSED SHARED USE PATH |
| | PROPOSED CYCLE WAY |
| | PROPOSED FOOTWAY |
| | EXISTING GRASS VERGE CUT TO 50-75mm HEIGHT(SEE NOTE 16) |
| | PROPOSED GRASS VERGE |
| | PROPOSED MOUNTING BLOCK |
| | PROPOSED COMPACTED EARTH BUND (SEE NOTE 13) |
| | PROPOSED TACTILE PAVING (BUFF COLOUR) |
| | PROPOSED SMALL ELEMENT BLISTER CONCRETE BLOCK PAVING (BUFF COLOUR) |
| | PROPOSED CORDUROY HAZARD PAVING |
| | PROPOSED / RELOCATED / TEMPORARY TRAFFIC SIGN/SIGN FACE |
| | PROPOSED GATEWAY SIGN ON PICKET FENCE LIKE STRUCTURE |
| | PROPOSED SIGNPOST |
| | PROPOSED LIGHTING COLUMN |
| | PROPOSED METAL FIELD GATE (SEE NOTE 15) |
| | RELOCATED TIMBER BOLLARD (SEE NOTE 19) |
| | PROPOSED MARSHALLS BRISTOL BOLLARD (OR SIMILAR APPROVED) |
| | PROPOSED ROUTEMARKER (SEE NOTE 17) |
| | CHAINAGE REFERENCE LINE |
| | SITE EXTENTS |

02200004	ATR	1251	Revision
GENO	DB	CU	000006

CAD FILE: C:\projectwise\atkins_transportation_uk\d0396925\5223864-ATK-HGN-GENO-DR-CH-000006.dwg

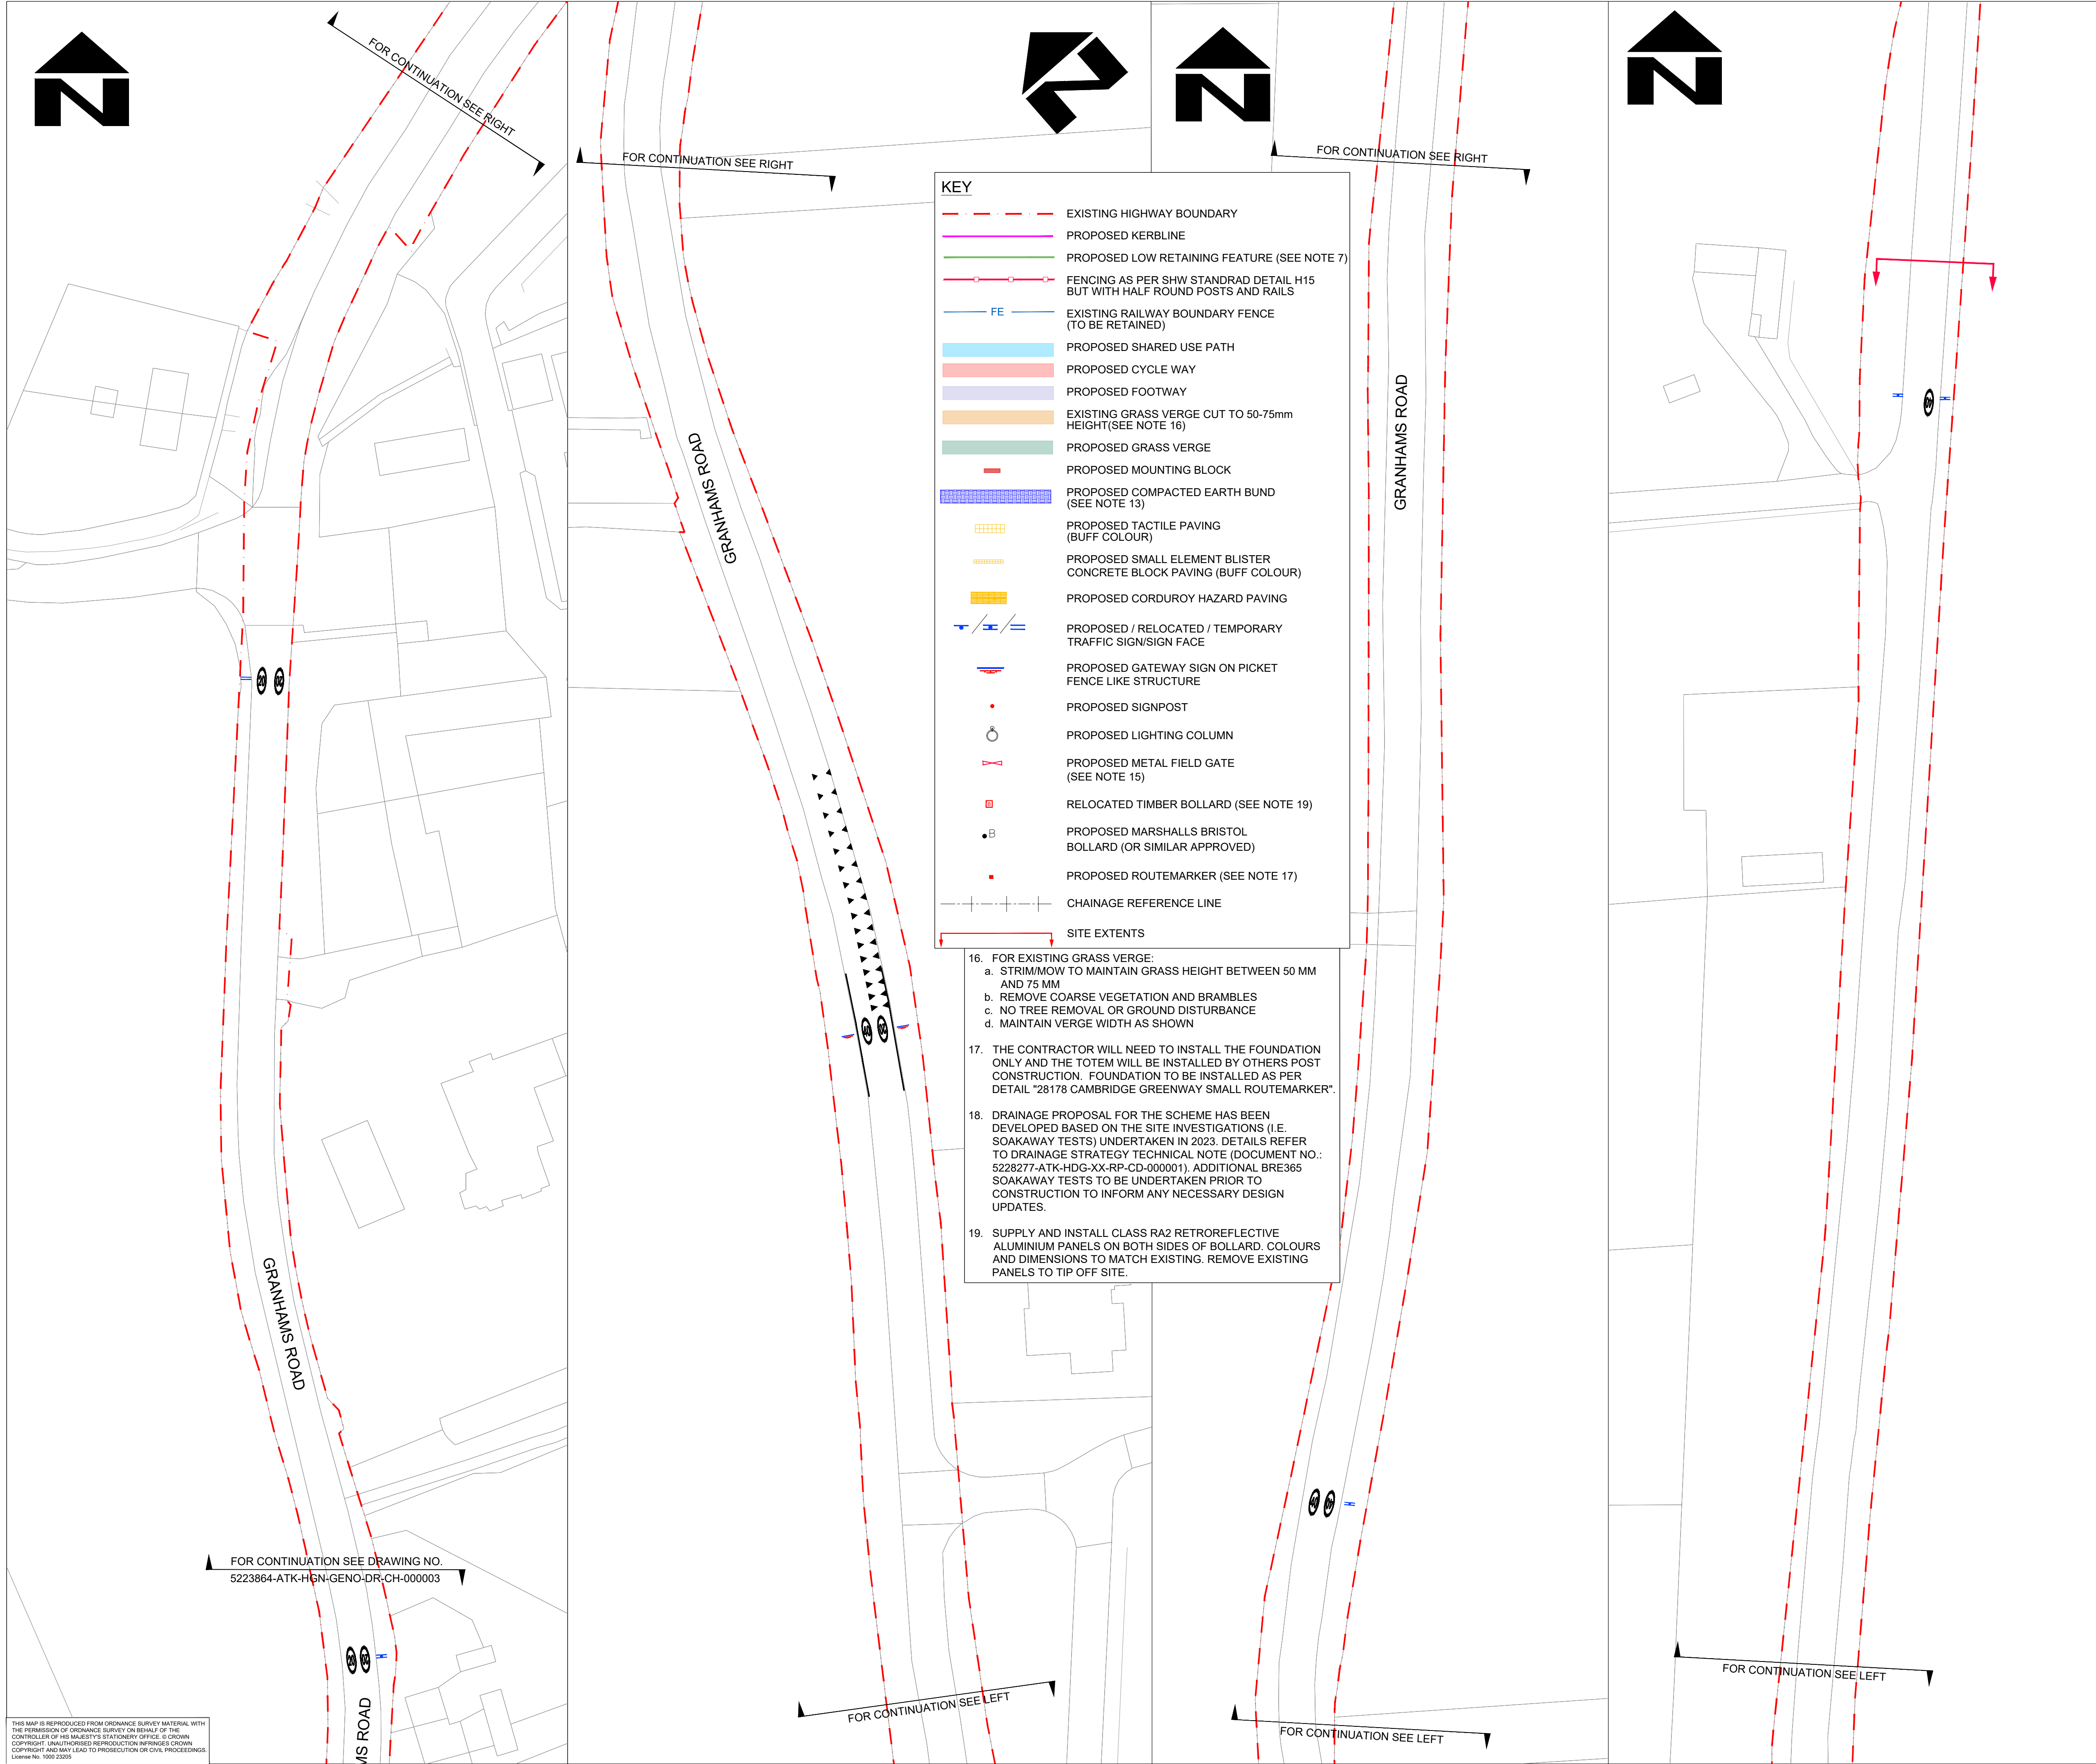

KEY

EXISTING HIGHWAY BOUNDARY

PROPOSED KERBLINE

PROPOSED LOW RETAINING FEATURE (SEE NOTE 7)

FENCING AS PER SHW STANDRAD DETAIL H15 BUT WITH HALF ROUND POSTS AND RAILS

EXISTING RAILWAY BOUNDARY FENCE (TO BE RETAINED)

PROPOSED SHARED USE PATH

PROPOSED CYCLE WAY

PROPOSED FOOTWAY

EXISTING GRASS VERGE CUT TO 50-75mm HEIGHT(SEE NOTE 16)

PROPOSED GRASS VERGE

PROPOSED MOUNTING BLOCK

PROPOSED COMPACTED EARTH BUND (SEE NOTE 13)

PROPOSED TACTILE PAVING (BUFF COLOUR)

PROPOSED SMALL ELEMENT BLISTER CONCRETE BLOCK PAVING (BUFF COLOUR)

PROPOSED CORDUROY HAZARD PAVING

PROPOSED / RELOCATED / TEMPORARY TRAFFIC SIGN/SIGN FACE

PROPOSED GATEWAY SIGN ON PICKET FENCE LIKE STRUCTURE

PROPOSED SIGNPOST

PROPOSED LIGHTING COLUMN

PROPOSED METAL FIELD GATE (SEE NOTE 15)

RELOCATED TIMBER BOLLARD (SEE NOTE 19)

PROPOSED MARSHALLS BRISTOL BOLLARD (OR SIMILAR APPROVED)

PROPOSED ROUTEMARKER (SEE NOTE 17)

CHAINAGE REFERENCE LINE

SITE EXTENTS

16. FOR EXISTING GRASS VERGE:
a. STRIM/MOW TO MAINTAIN GRASS HEIGHT BETWEEN 50 MM AND 75 MM
b. REMOVE COARSE VEGETATION AND BRAMBLES
c. NO TREE REMOVAL OR GROUND DISTURBANCE
d. MAINTAIN VERGE WIDTH AS SHOWN

17. THE CONTRACTOR WILL NEED TO INSTALL THE FOUNDATION ONLY AND THE TOTEM WILL BE INSTALLED BY OTHERS POST CONSTRUCTION. FOUNDATION TO BE INSTALLED AS PER DETAIL "28178 CAMBRIDGE GREENWAY SMALL ROUTEMARKER".

18. DRAINAGE PROPOSAL FOR THE SCHEME HAS BEEN DEVELOPED BASED ON THE SITE INVESTIGATIONS (I.E. SOAKAWAY TESTS) UNDERTAKEN IN 2023. DETAILS REFER TO DRAINAGE STRATEGY TECHNICAL NOTE (DOCUMENT NO.: 5228277-ATK-HDG-XX-RP-CD-000001). ADDITIONAL BRE365 SOAKAWAY TESTS TO BE UNDERTAKEN PRIOR TO CONSTRUCTION TO INFORM ANY NECESSARY DESIGN UPDATES.

19. SUPPLY AND INSTALL CLASS RA2 RETROREFLECTIVE ALUMINIUM PANELS ON BOTH SIDES OF BOLLARD. COLOURS AND DIMENSIONS TO MATCH EXISTING. REMOVE EXISTING PANELS TO TIP OFF SITE.

- NOTES
1. DO NOT SCALE FROM THIS DRAWING.

2. ALL DIMENSIONS ARE IN METRES UNLESS OTHERWISE STATED.

3. LIMITS OF WORK ARE APPROXIMATE AND ARE TO BE AGREED ON SITE WITH THE OVERSEEING ORGANISATION.

4. ANY WORK OUTSIDE THE HIGHWAY BOUNDARY NEEDS PRIOR PERMISSION FROM THE LAND OWNER.

5. HEALTH AND SAFETY:
THE CONTRACTOR SHALL BE AWARE OF ALL STATUTORY UNDERTAKERS PLANT THAT MAY BE LOCATED WITHIN THE SITE. PLANS SHOWING APPROXIMATE LOCATIONS HAVE BEEN SUPPLIED BY ASSET OWNER. A SET OF CURRENT (LESS THAN 90 DAYS OLD) C2 RETURNS WILL BE PROVIDED TO THE CONTRACTOR AT THE START OF WORKS.

6. FOR SITE CLEARANCE DETAILS, REFER TO DRAWING NO. 5223864-ATK-HSC-GENO-DR-CH-000001 TO 000004.

7. FOR KERBS, FOOTWAYS AND PAVEMENT DETAILS AND TYPICAL CROSS SECTION DETAILS, REFER DRAWING NO. 5223864-ATK-HPV-GENO-DR-CH-000001 TO 000005.

8. FOR STANDARD DETAILS, REFER DRAWING NO. 5223864-ATK-HGN-XX-DR-CH-000002 AND 000012.

9. FOR TRAFFIC SIGNS DETAILS, REFER DRAWING NO. 5223864-ATK-HSN-GENO-DR-CH-000001 TO 000005, AND 000009.

10. FOR TRAFFIC SIGN FACES, POST & FOUNDATION DETAILS, REFER TO DRAWING NO. 223864-ATK-HSN-GENO-DR-CH-000006.

11. FOR ROAD MARKINGS DETAILS, REFER DRAWING NO. 5223864-ATK-HMK-GENO-DR-CH-000001 TO 000004.

12. FOR LIGHTING DETAILS, REFER DRAWING NO. 5223864-ATK-HLG-GENO-DR-EO-000001 TO 000006.

13. FOR CONSTRUCTION DETAILS OF EARTH BUND, REFER TO TYPICAL CROSS SECTION DRAWING NO. 5223864-ATK-HPV-GENO-DR-CH-000005.

14. SUPPLY AND INSTALL CLASS RA2 RETROREFLECTIVE ALUMINIUM FENCE MARKER PANELS WITH ALTERNATING RED AND WHITE STRIPES ON EXISTING FENCE POSTS. (2 No. PANELS PER FENCE POST ON VERTICAL SECTIONS BETWEEN UPPER THREE RAILS)

15. FOR METAL FIELD GATE DETAILS, REFER DRAWING NO. 5223864-ATK-HGN-XX-DR-CH-0000002.

SAFETY, HEALTH AND ENVIRONMENTAL INFORMATION

In addition to the hazards/risks normally associated with the types of work detailed on this drawing, note the following significant residual risks (Reference shall also be made to the design hazard log).

Construction
1. C2 STATS RETURNS TO BE REFRESHED DURING ECI STAGE, ONCE RECEIVED THE DESIGN TEAM WILL REVIEW AND COMMUNICATE TO THE CONTRACTOR WHERE THEY MUST UNDERTAKE THEIR OWN INVESTIGATIONS WHERE NECESSARY TO CONFIRM EXACT LOCATION AND COVER TO BURIED SERVICES. E.G. THROUGH CAT SCANNING AND TRIAL HOLES
2. TREES IN PROXIMITY TO INSTALLATION LOCATION - HAND DIG ONLY WITHIN ROOT PROTECTION AREAS, AND VEHICLES NOT TO BE PARKED OR MATERIALS STORED WITHIN ROOT PROTECTION AREAS.

Maintenance / Cleaning
NONE

Use
NONE

Decommissioning / Demolition
NONE

P01	AW	PDE	PDE	20/10/25
Humps removed, 20mph added				
C01	AS	PM	AC	05/12/25
Issue for Tender				
C02	AS	PM	AC	10/12/25
Issue for Tender				
Rev	Drawn / Des	Checked	Approved	Date
Description				
Drawing Status				Suitability
APPROVED - PUBLISHED				A1
AtkinsRéalis 5 Wellbrook Court, Cambridge CB3 0NA Tel: +44 (0) 1223276002				
Copyright © AtkinsRéalis (2025) www.atkinsrealis.com				
Client GREATER CAMBRIDGE PARTNERSHIP Growing and sharing prosperity Delivering our City Deal				
Project Title GCP Early Works - Detailed Design				
Drawing Title GENERAL ARRANGEMENT GENOME PATH (SCHEME 3) (SHEET 7 OF 7)				
Scale	Designed / Drawn	Checked	Approved	Authorised
1:500	AS	PM	AC	AW
Original Size	Date	Date	Date	Date
A1	09/12/25	09/12/25	09/12/25	10/12/25
Drawing Number	Project	Originator	Volume	Job No.
5223864	GENO	ATK DR	HGN 000015	5223864
	Location	Type	Role	Number
				Revision
				C02

THIS MAP IS REPRODUCED FROM ORDNANCE SURVEY MATERIAL WITH THE PERMISSION OF ORDNANCE SURVEY ON BEHALF OF THE CONTROLLER OF HIS MAJESTY'S STATIONERY OFFICE. © CROWN COPYRIGHT. UNAUTHORISED REPRODUCTION INFRINGES CROWN COPYRIGHT AND MAY LEAD TO PROSECUTION OR CIVIL PROCEEDINGS. License No. 1000 23059

CAD FILE: C:\projectwise\atkins_transportation_uk\0396925\5223864-ATK-HGN-GENO-DR-CH-000015.dwg