



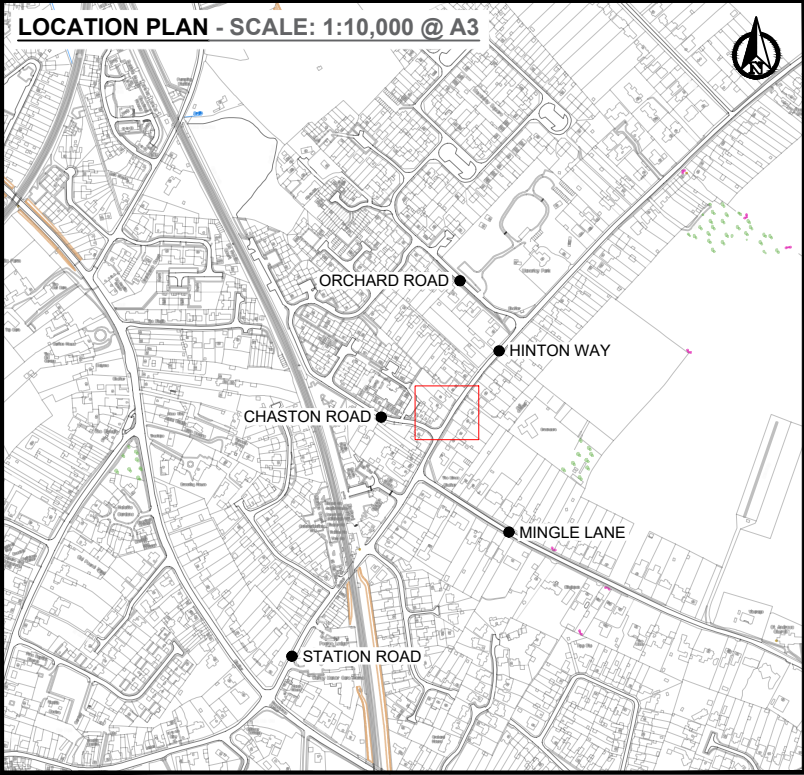

OVERVIEW PLAN - SCALE: 1:250 @ A3

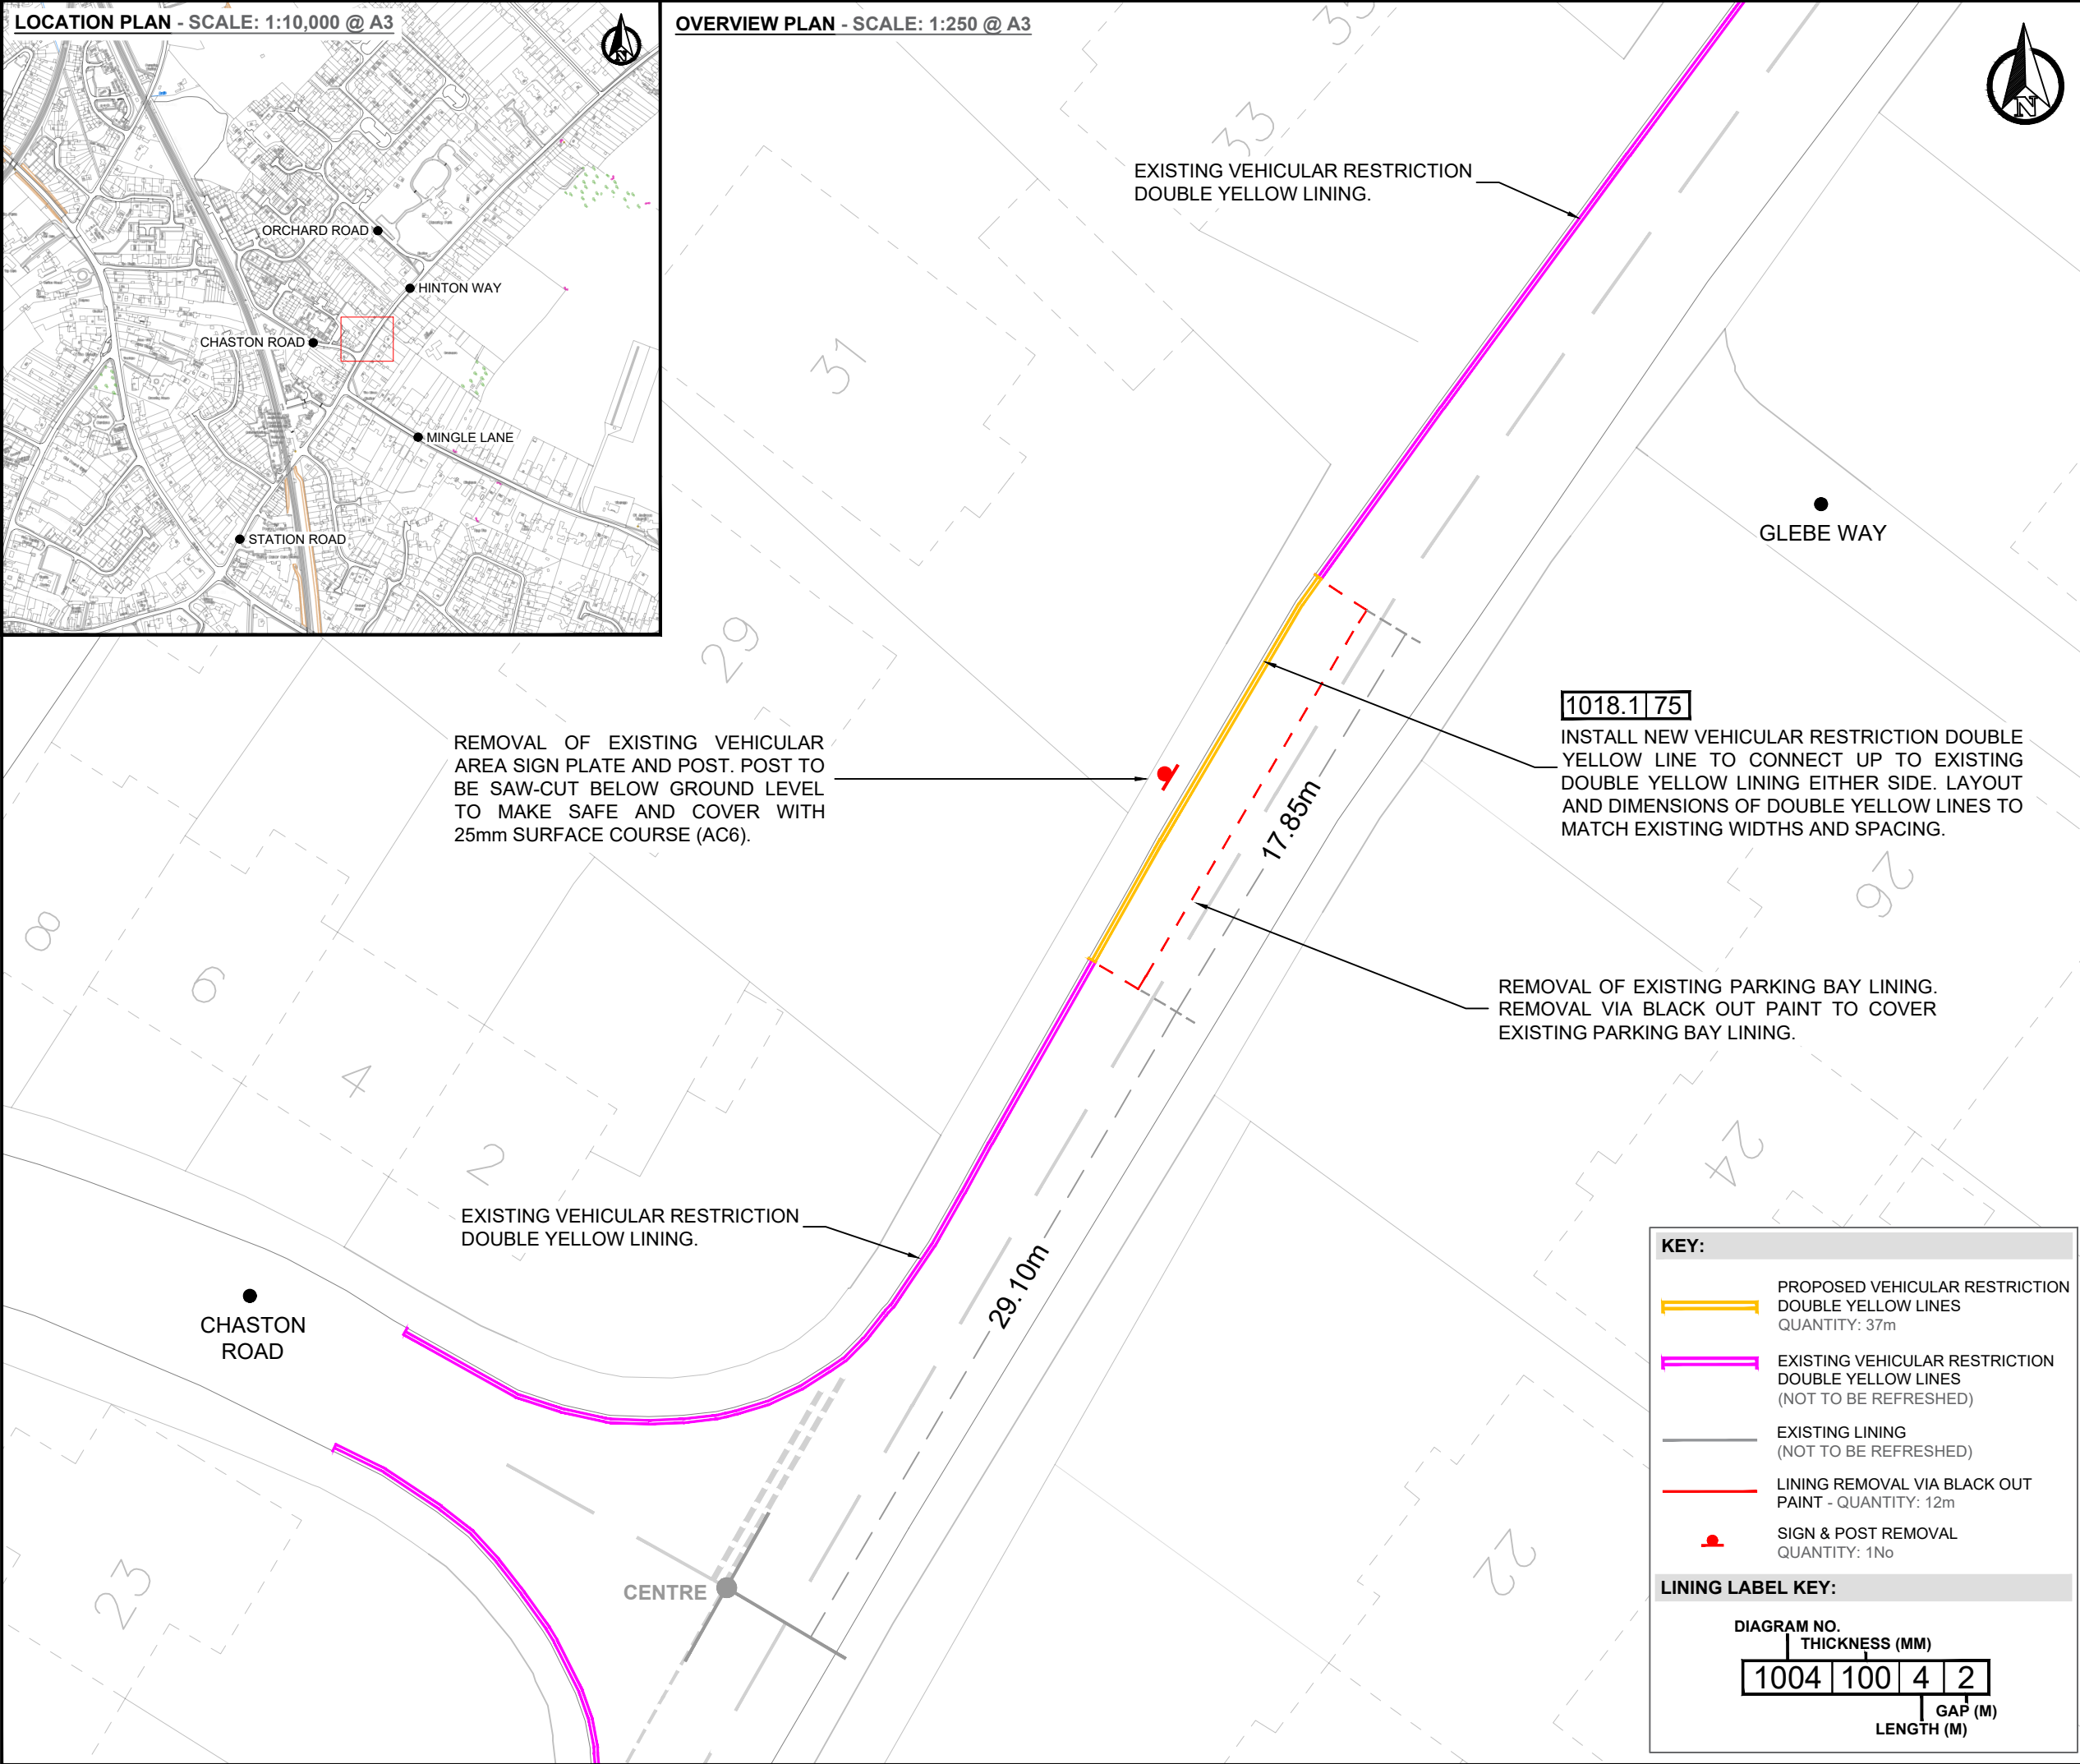

- NOTES:
- ALL ROAD MARKINGS IN THIS DRAWING SHALL BE SCREED APPLIED THERMOPLASTIC MATERIALS WITH SOLID BEADS COMPLYING WITH BS3262:PT 3, BS EN 1423 & BS EN 1424.
 - ALL DIMENSIONS GIVEN IN THIS DRAWING ARE IN METRES UNLESS SPECIFICALLY STATED OTHERWISE.
 - ANY QUANTITIES PROVIDED WITHIN DESIGN DRAWINGS ARE TO BE USED AS AN ESTIMATE ONLY AND TO BE RE-CALCULATED BY THE CONTRACTOR.
 - ANY ISSUES OR DISCREPANCIES TO BE RAISED WITH A CCC REPRESENTATIVE AS SOON AS THEY OCCUR OR ARE IDENTIFIED.
 - ALL ROAD MARKINGS ARE TO CONFORM TO 'THE TRAFFIC SIGNS REGULATIONS & GENERAL DIRECTIONS 2016' (TSRGD) & ANY SUBSEQUENT AMENDMENTS.
 - ALL PERMANENT ROAD MARKINGS SHALL:
 - ATTAIN AN SRT VALUE NOT LESS THAN 55 FOR SKID RESISTANCE, WHICH IS CLASS S3, AS PER TABLE 8 OF BS EN 1436:2018.
 - BE CLASS R3 RETRO REFLECTIVITY AS PER TABLE 3 OF BS EN 1436: 2018.
 - HAVE A LUMINANCE COEFFICIENT CLASS OF Q4, AS PER TABLE 1 OF BS EN 1436: 2018.
 - HAVE A LUMINANCE FACTOR CLASS OF B3, AS PER TABLE 2 OF BS EN 1436: 2018.
 - ALL PROPOSED ROAD MARKINGS SHALL BE TIED INTO EXISTING MARKINGS WHERE APPROPRIATE.
 - ALLOWANCE TO BE MADE FOR THE AREA TO BE SWEEPED PRIOR TO THE LINING TO BE LAID, ENSURING REMOVE ALL DEBRIS AND DIRT.

VEHICULAR RESTRICTION LENGTH
THE NEW HINTON WAY RESTRICTION LINING STARTS **29.10 METRES** NORTH-EAST FROM THE CENTRE OF THE CHASTON ROAD JUNCTION. THE NEW RESTRICTION LENGTH IS **17.85 METRES**, LOCATED ON THE WEST SIDE OF THE CARRIAGEWAY HEADING NORTH-EAST, CONNECTING TO THE EXISTING RESTRICTION LINING.

Date	Rev	Check	Description
			DRAFT



Project
**HINTON WAY
GREAT SHELFORD**

Title
**LINING PLAN
DOUBLE YELLOW LINING
2025 - 2026**

Scale	Drawn	Checked	Date
AS SHOWN	J.Hobbs		13/10/2025

Based upon Ordnance Survey material with the permission of the controller of His Majesty's Stationery Office. Unauthorised reproduction infringes copyright and may lead to prosecution.
© Crown Copyright and database rights (2025) Ordnance Survey **100023205**

Drawing number	Rev
5223864/1200/001	

KEY:

- PROPOSED VEHICULAR RESTRICTION DOUBLE YELLOW LINES
QUANTITY: 37m
- EXISTING VEHICULAR RESTRICTION DOUBLE YELLOW LINES
(NOT TO BE REFRESHED)
- EXISTING LINING
(NOT TO BE REFRESHED)
- LINING REMOVAL VIA BLACK OUT PAINT - QUANTITY: 12m
- SIGN & POST REMOVAL
QUANTITY: 1No

LINING LABEL KEY:

DIAGRAM NO.	THICKNESS (MM)
1004	100
4	4
2	2

GAP (M)
LENGTH (M)