


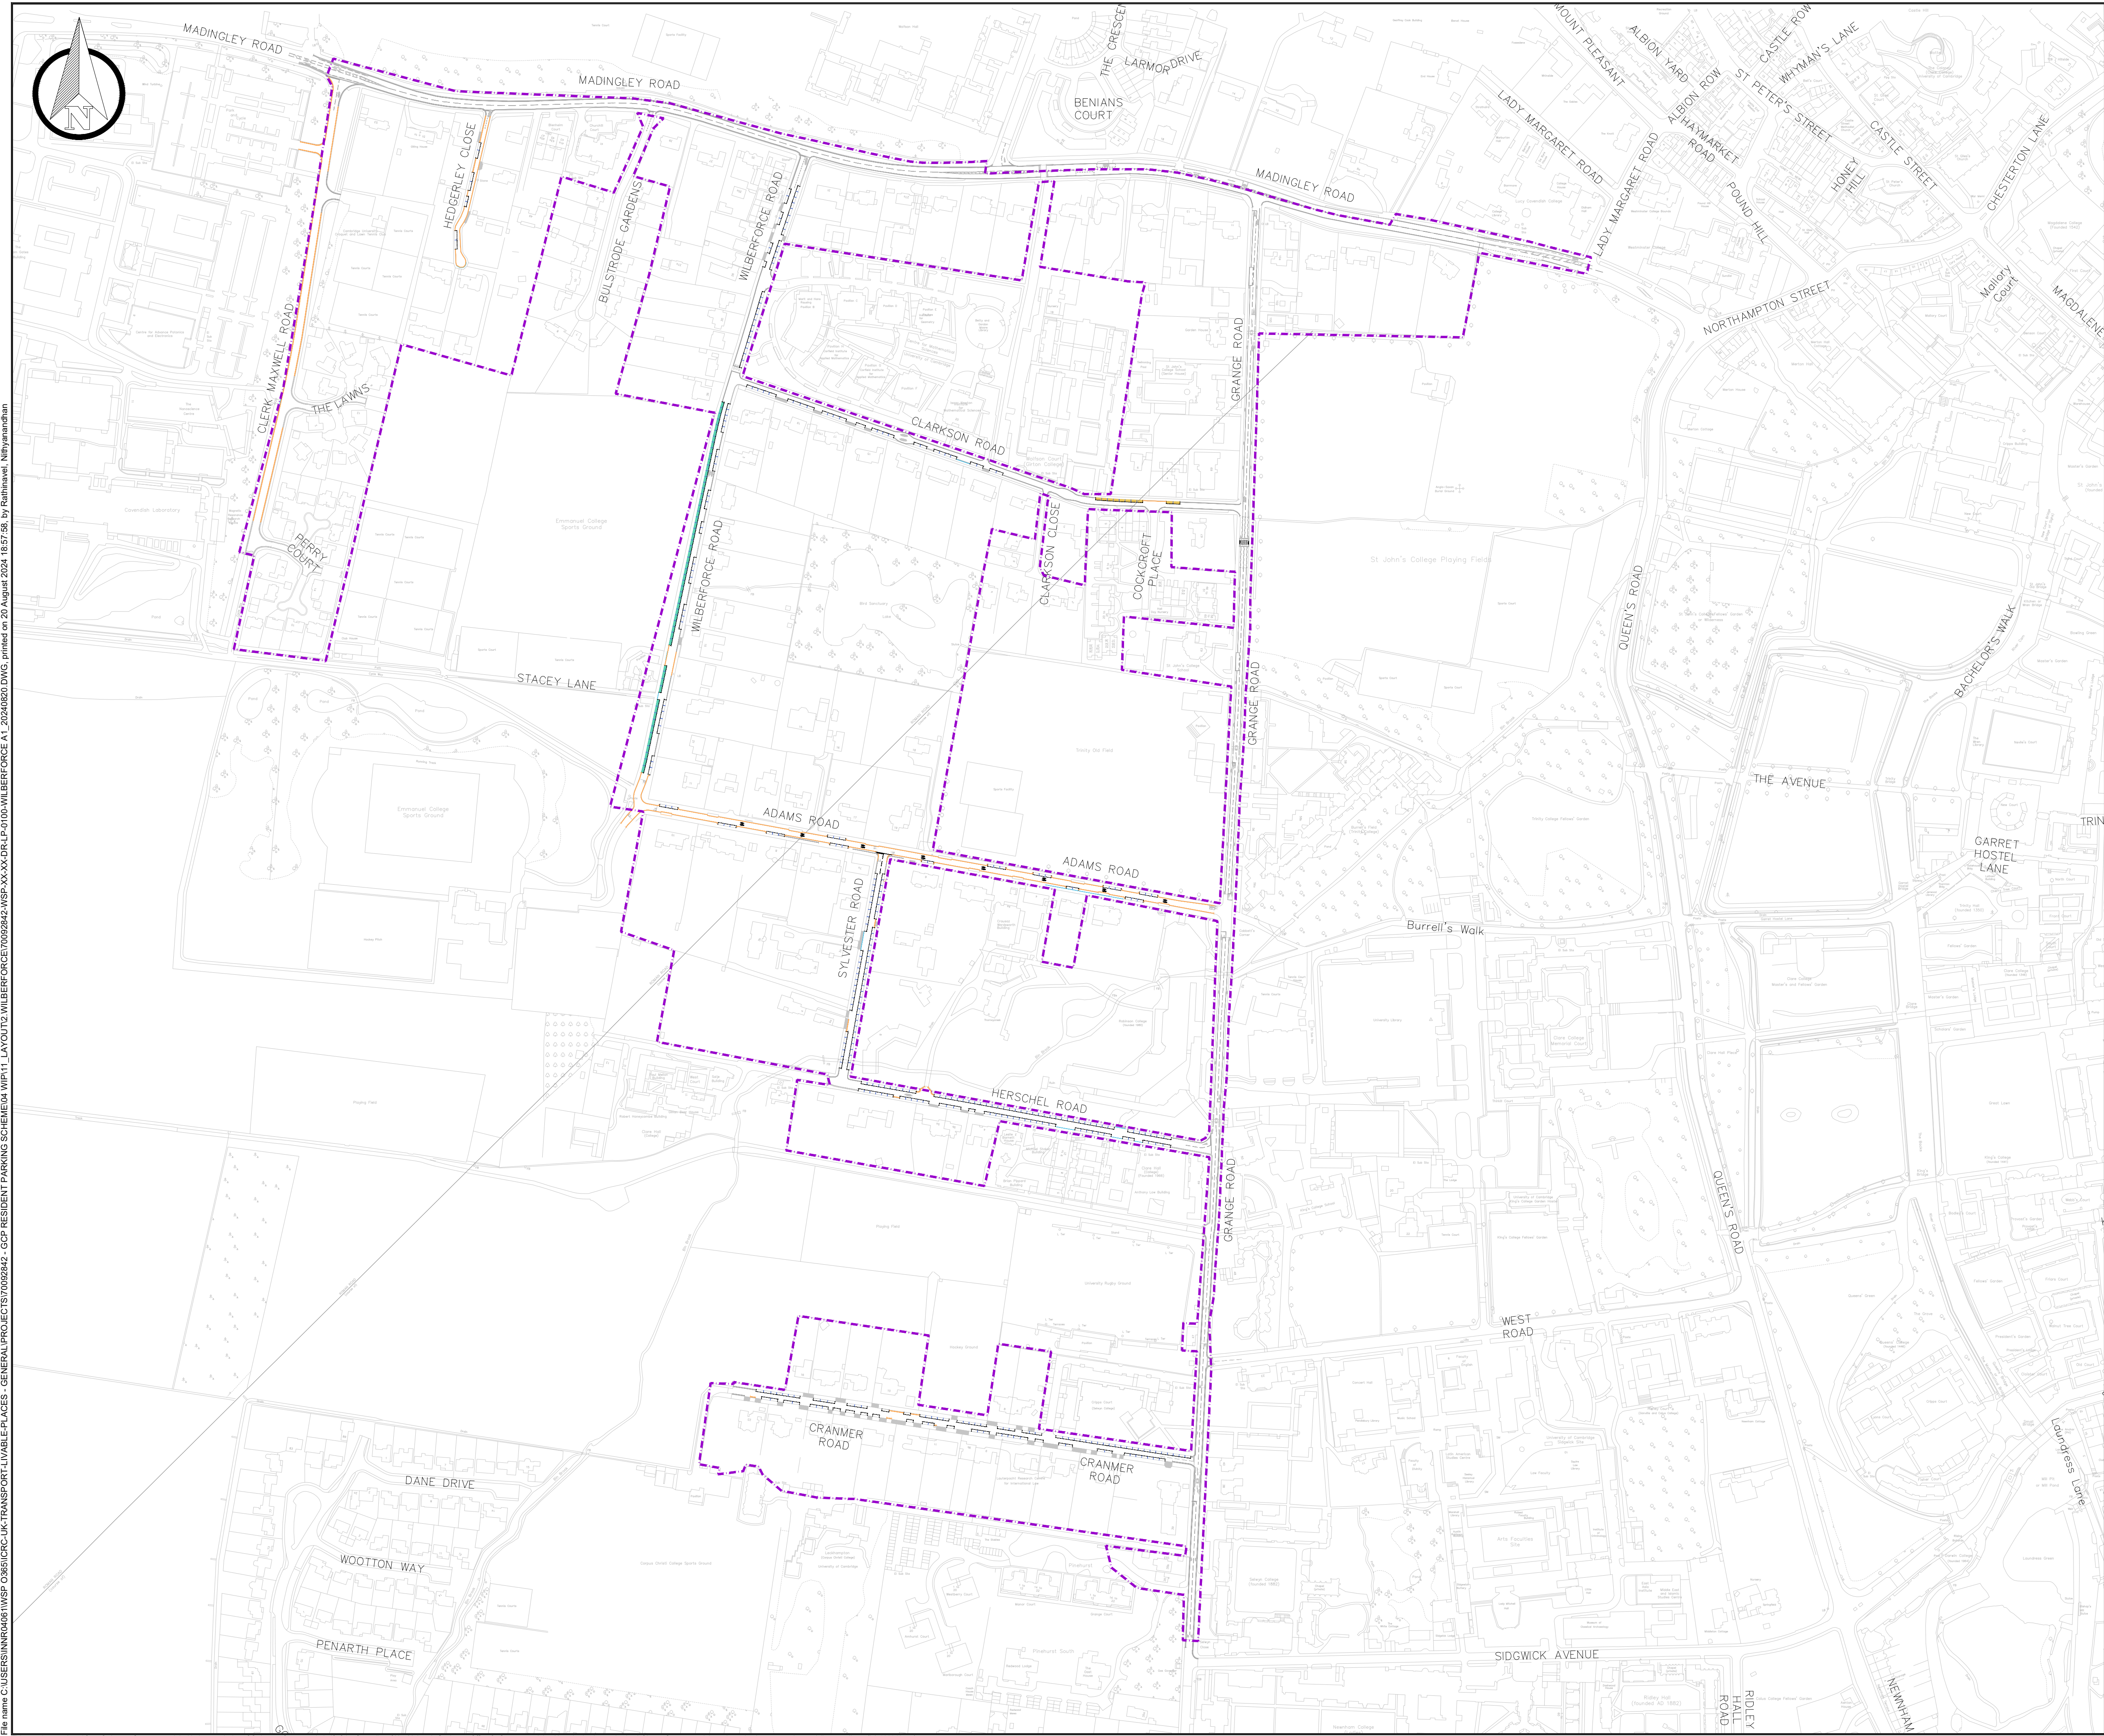

NOTE:

ALL DIMENSIONS ARE GIVEN IN METERS, UNLESS STATED OTHERWISE

KEY:

- SCHEME BOUNDARY
- RETAINED ROAD MARKINGS
- RETAINED DOUBLE YELLOW LINE
- PROPOSED RESIDENTIAL PERMIT PARKING BAY MARKING(Mon-Sun 9am-3.30pm)
- PROPOSED Mon-Sun 9am-3.30pm 1 HOUR NO RETURN WITHIN 1 HOUR
- PROPOSED Mon-Sun 9am-3.30pm RESIDENTIAL PERMIT PARKING BAY OR PAY AND DISPLAY 3 HOURS NO RETURN WITHIN 3 HOURS
- PROPOSED DOUBLE YELLOW LINE
- EXISTING ACCESS
- EXISTING FLUSH KERB

P01	20/05/2024	RN	FOR INFORMATION	OM	PG
REV	DATE	BY	DESCRIPTION	CHK	APP

DRAWING STATUS: S2 - FOR INFORMATION

wsp

62-64 Hills Road, Cambridge, CB2 1LA, UK
T+ 44 (0) 1223 558 050, F+ 44 (0) 1223 558 051
wsp.com

CLIENT:

Cambridgeshire County Council

PROJECT: GCP RESIDENT PARKING SCHEME
WILBERFORCE

TITLE: GENERAL ARRANGEMENT
OVERVIEW

SCALE @ A1 1:2500	CHECKED: OM	APPROVED: DG
WSP PROJECT No: 70092842	DESIGNED: RN	DRAWN: RN
DATE: May 2024		REV:

70092842-WSP-XX-DR-LP-0100-000	P01
--------------------------------	-----

© WSP UK Ltd

File name C:\USERS\NINROU01\WSP\0365\ORC\UK\TRANSPORT\LIVABLE PLACES - GENERAL\PROJECTS\70092842 - GCP RESIDENT PARKING SCHEME\04 WIP\11 LAYOUT\2 WILBERFORCE\70092842-WSP-XX-XX-DR-LP-0100-WILBERFORCE A1_20240820.DWG, printed on 20 August 2024 16:57:58, by Rathnavei, Ninyanandhan

This map is reproduced from Ordnance Survey material with the permission of Ordnance Survey on behalf of the Controller of Her Majesty's Stationery Office © Crown copyright. Unauthorised reproduction infringes Crown copyright and may lead to prosecution or civil proceedings. (LA 100045765)