


Rev XX
Drawing Number XXX

DO NOT SCALE

A1
100
0 10

File Location: \\ukbu.ukroot.net\PUBLIC\Bridgend\Public\PROJECTS\2019\H19 532 CSWTH Design\Cad\03 - Working Drawings\ Drawing Name: H19532-SKA-GEN-ZZ-DR-CB-0700-S0.dwg Date: Oct 01, 2019 - 1:50pm Plotted by: hcd8267

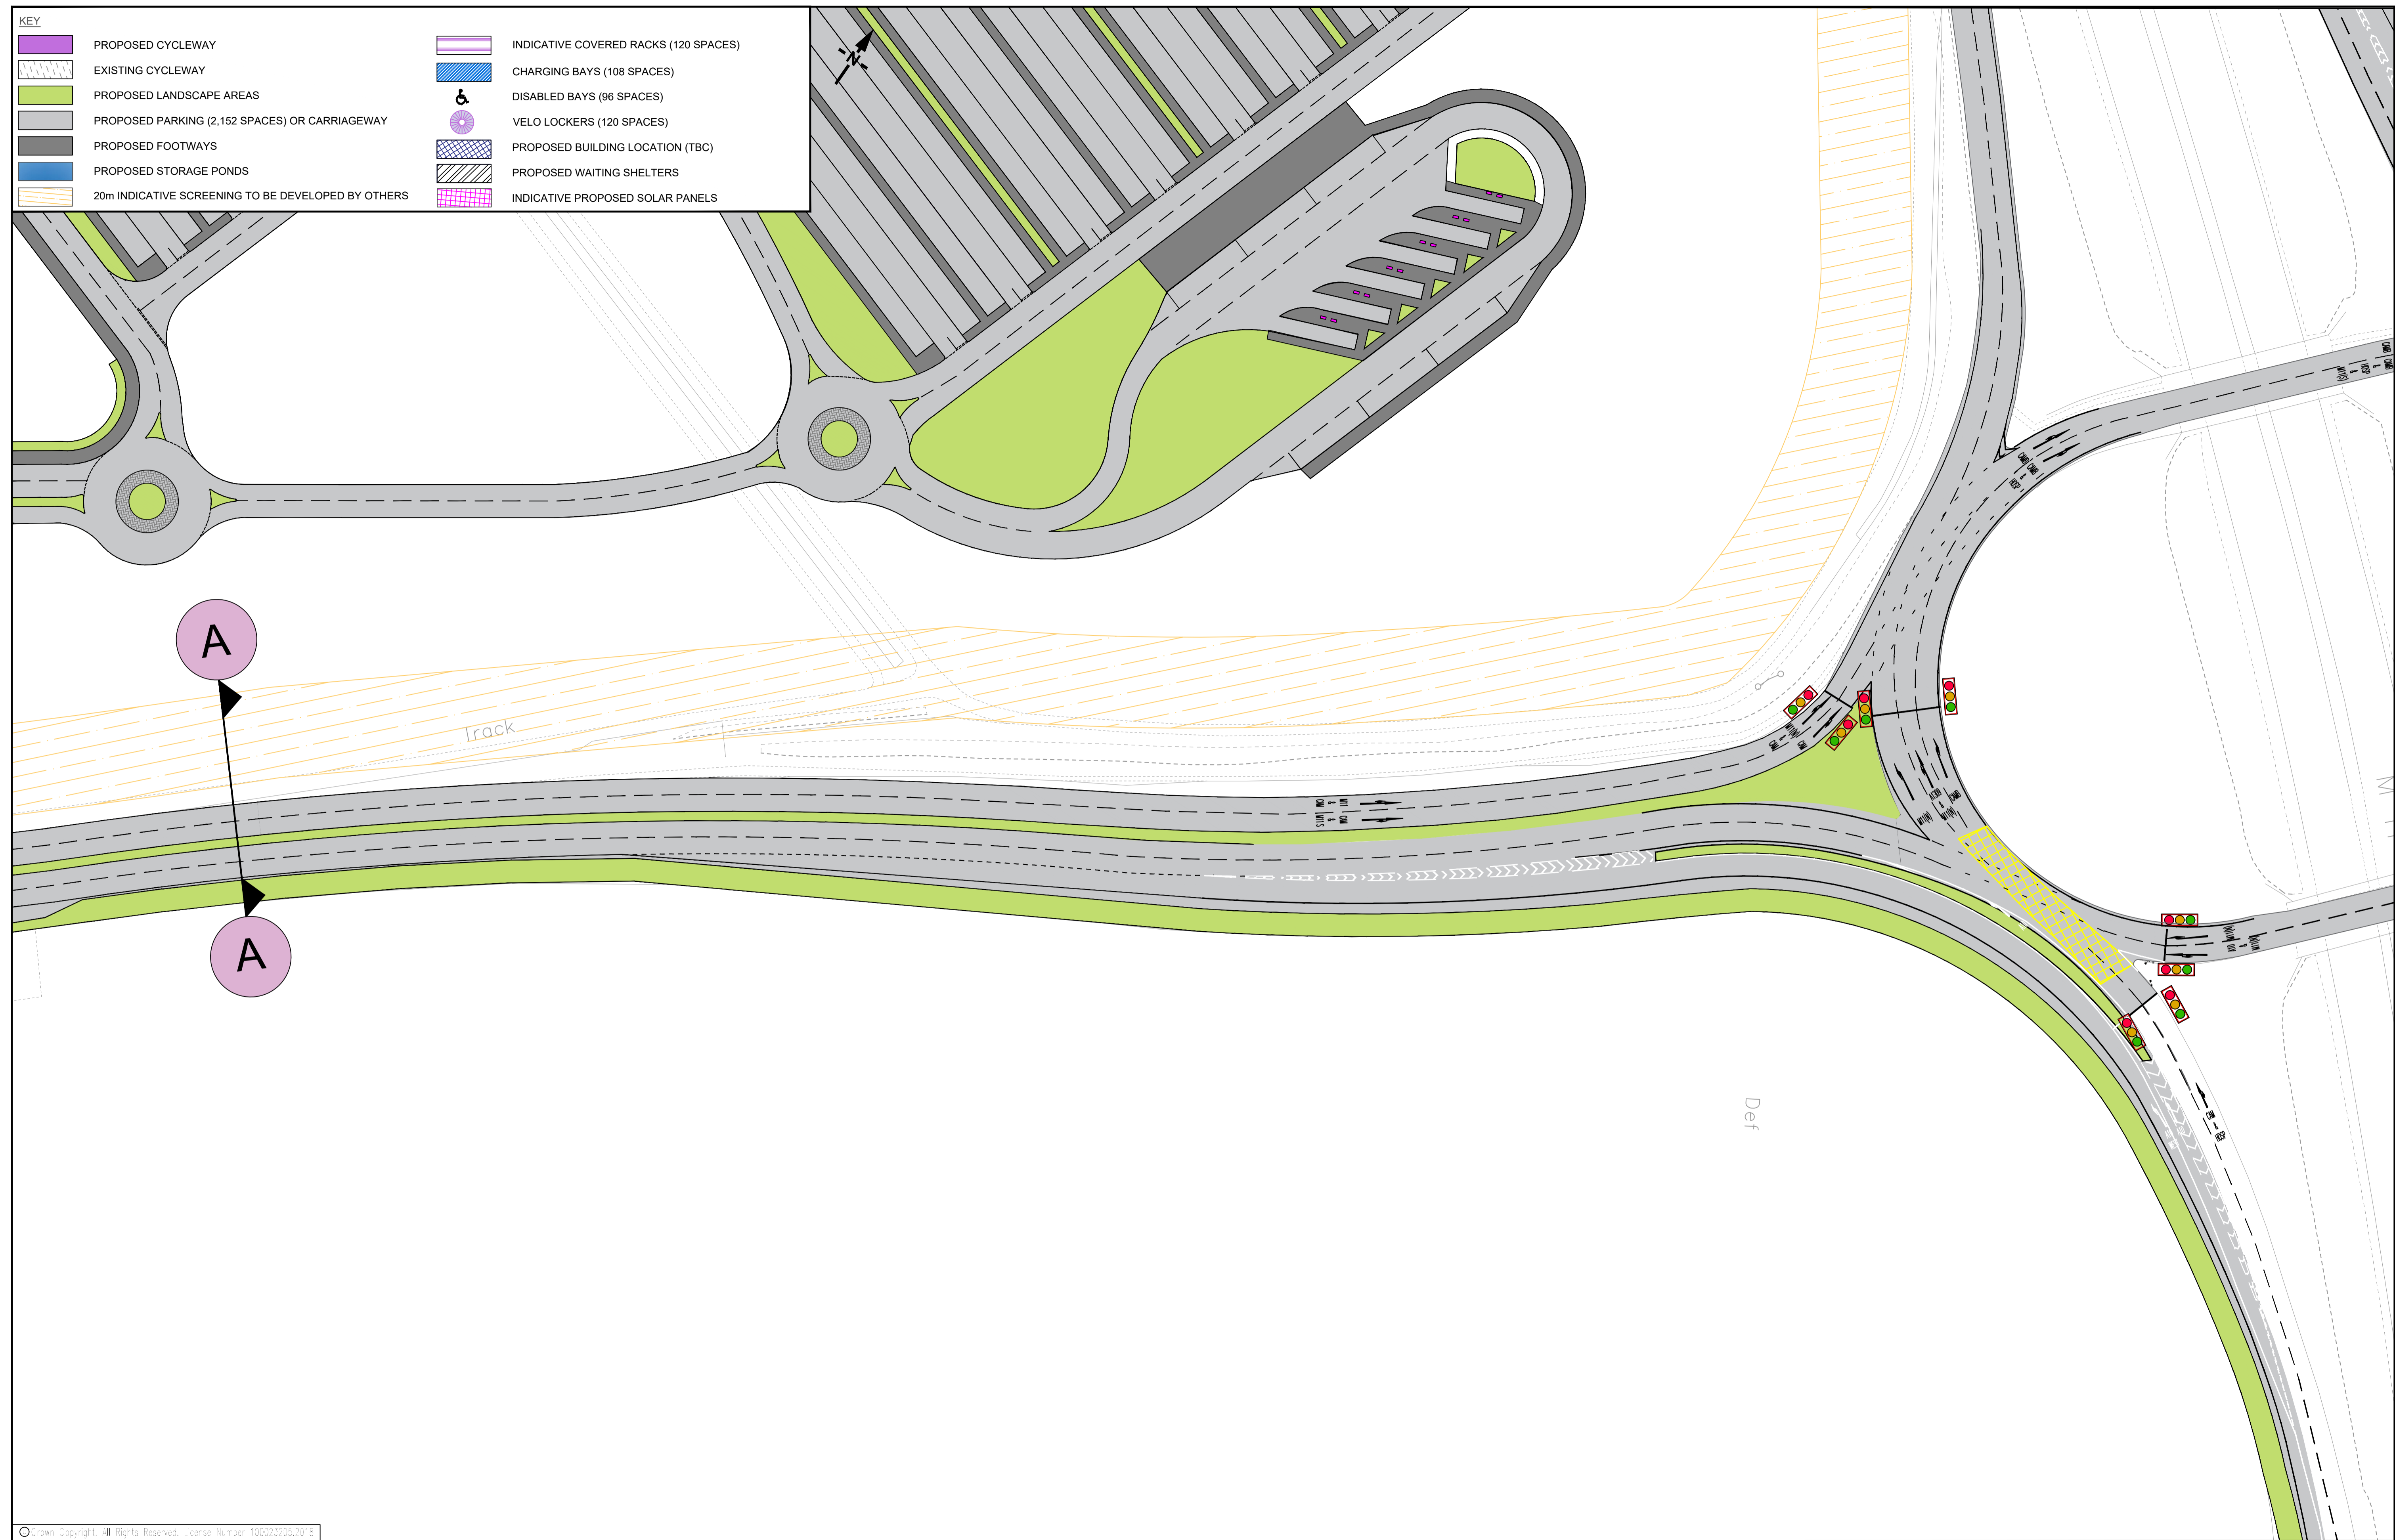

© Crown Copyright. All Rights Reserved. Licence Number 100022202.2019

SAFETY, HEALTH AND ENVIRONMENTAL INFORMATION	
CONSTRUCTION	(ENTER 'NONE' IF APPLICABLE)
MAINTENANCE/CLEANING	(ENTER 'NONE' IF APPLICABLE)
USE	(ENTER 'NONE' IF APPLICABLE)
DECOMMISSIONING/DEMOLITION	(ENTER 'NONE' IF APPLICABLE)

Rev	Description	By	Date	Chk'd	Auth	Stat	Purpose of Issue	Date	Auth

**GREAT
CAMBRIDGE
PARTNERSHIP**

Growing and sharing prosperity
Delivering our City Deal

Cambridgeshire Highways

Unit 1A, Vantage House
Washingley Road
Huntingdon
PE29 6SR
Tel: (01223) 785165
cambridgeshirehighways@skanska.co.uk

Project
**CAMBRIDGE SOUTH WEST
TRAVEL HUB**

Title
**TRAVEL HUB
& ACCESS ARRANGEMENTS**

Original Scale
NTS

Designed/Drawn
Date

Checked
Date

Authorised
Date

Drawing Number
XXXX

**DRAFT
FOR INFORMATION
ONLY**