
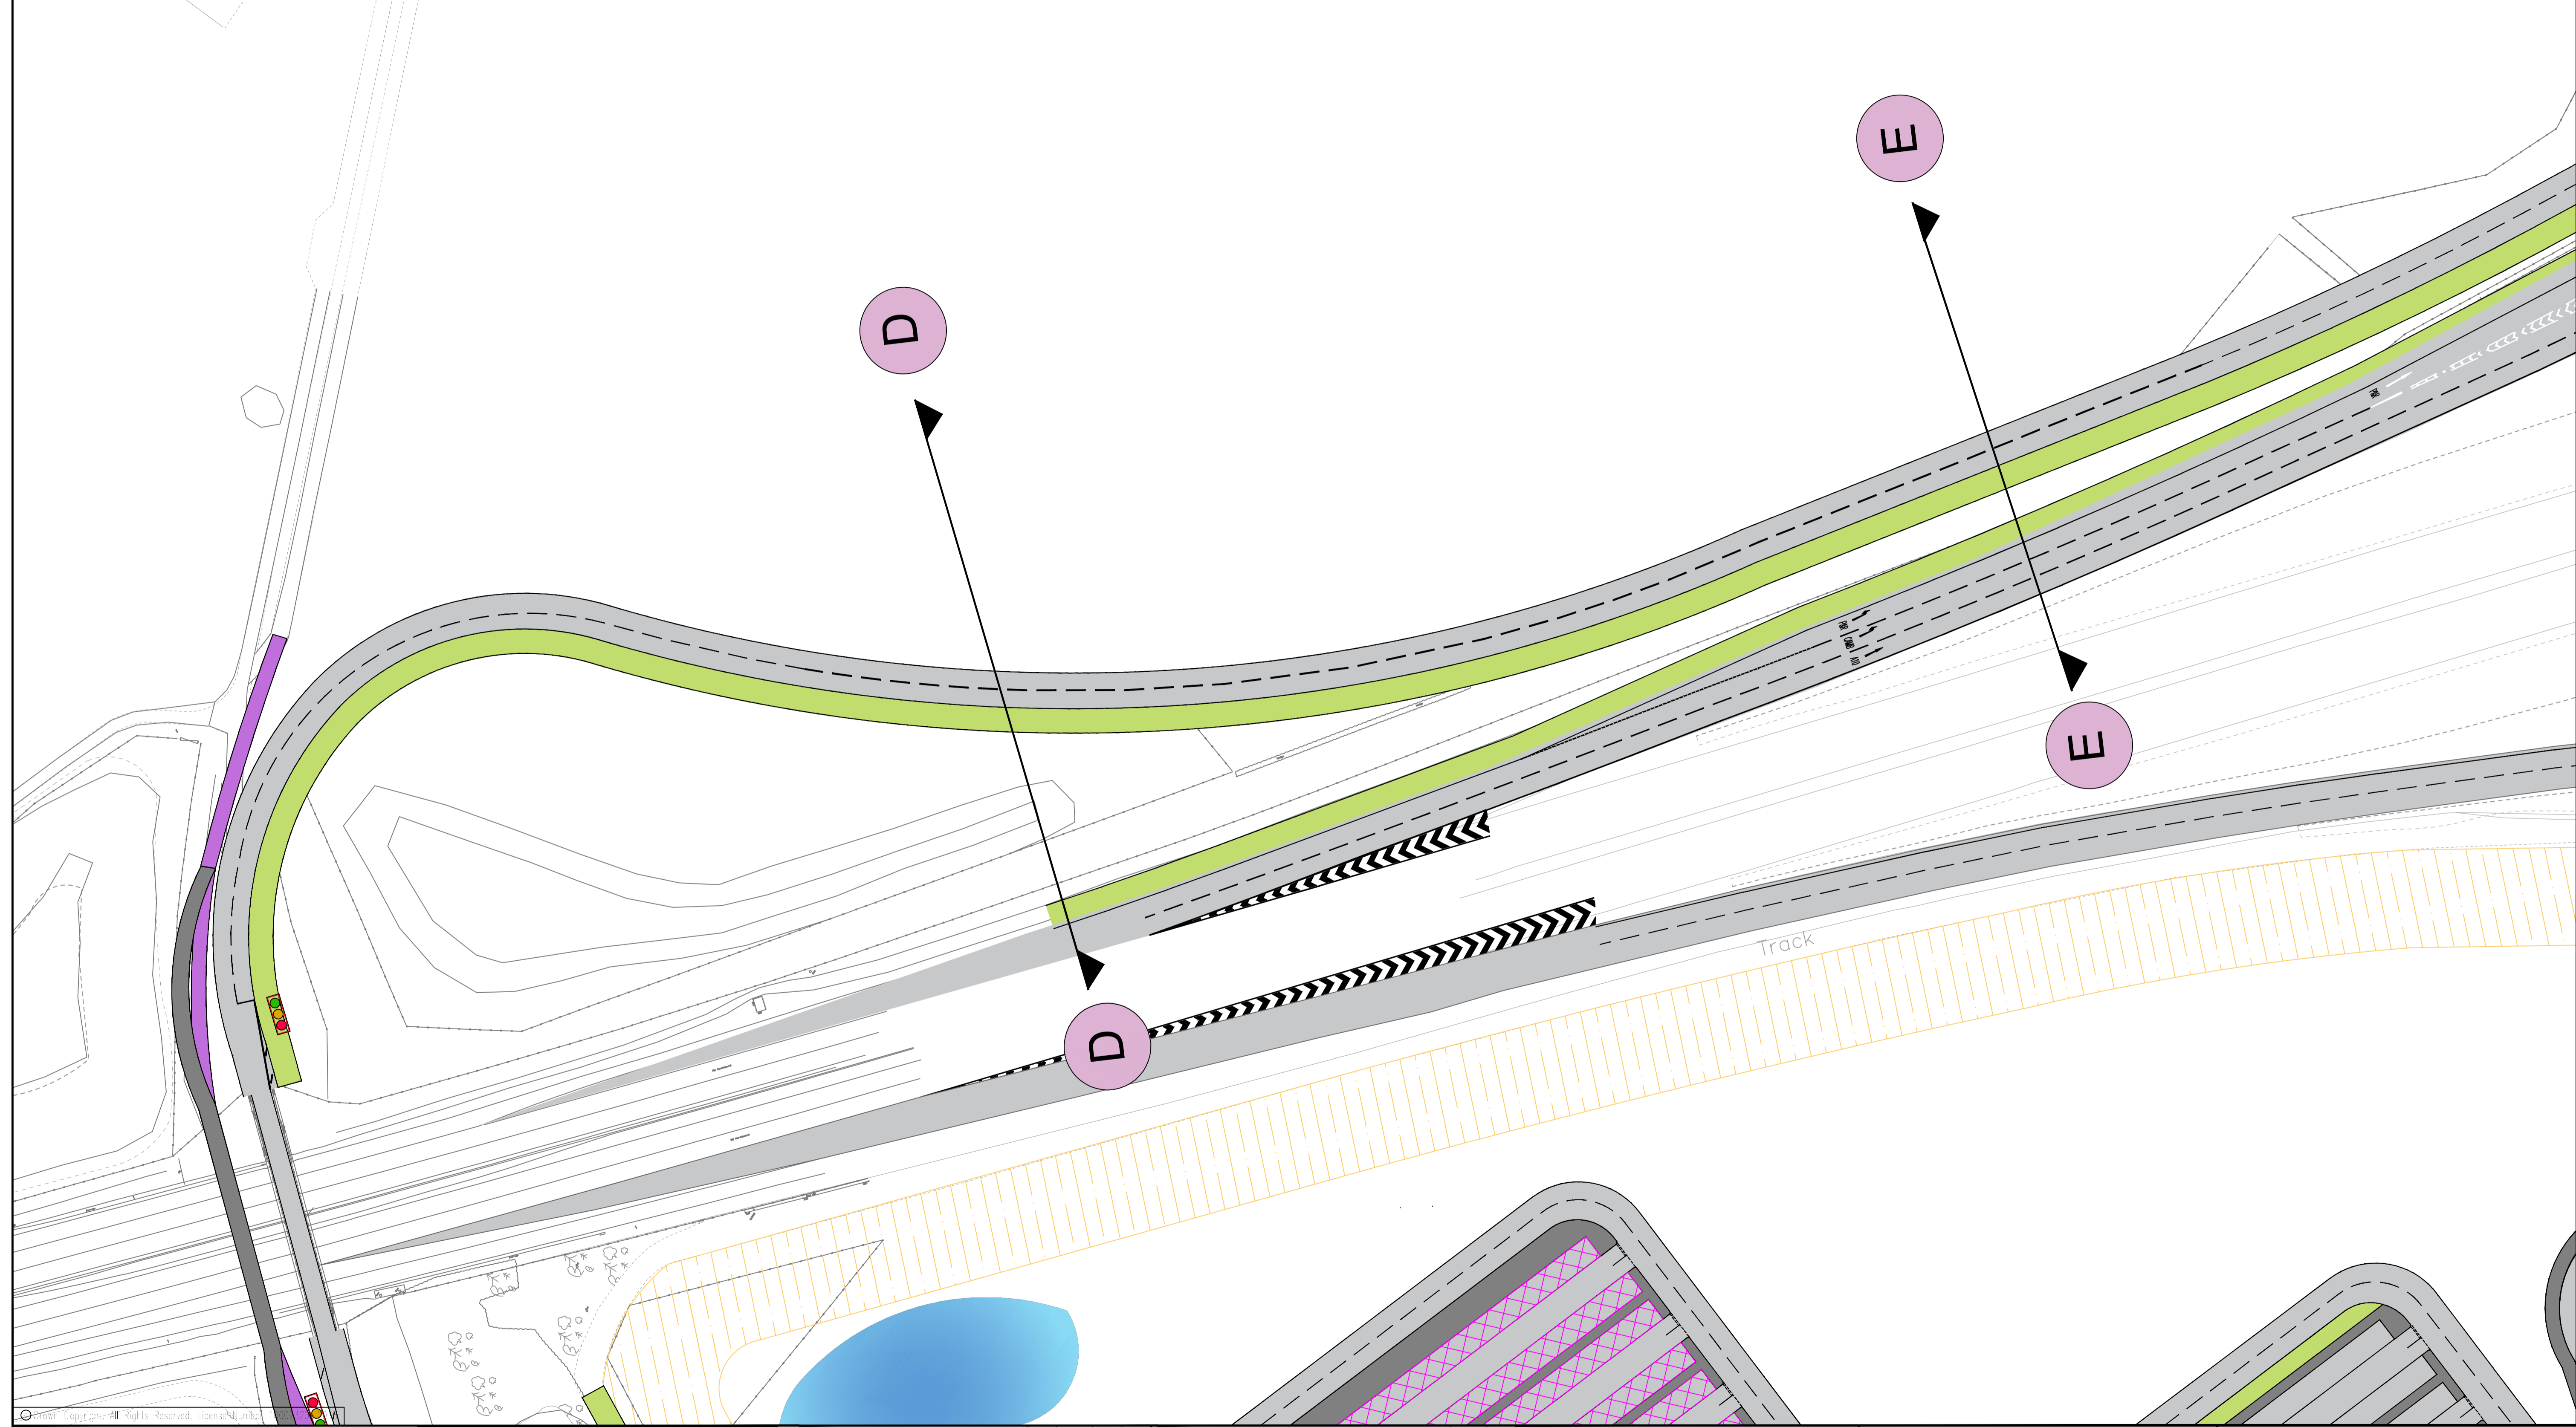


KEY

- PROPOSED CYCLEWAY
- EXISTING CYCLEWAY
- PROPOSED LANDSCAPE AREAS
- PROPOSED PARKING (2,152 SPACES) OR CARRIAGEWAY
- PROPOSED FOOTWAYS
- PROPOSED STORAGE PONDS
- 20m INDICATIVE SCREENING TO BE DEVELOPED BY OTHERS
- INDICATIVE COVERED RACKS (120 SPACES)
- CHARGING BAYS (108 SPACES)
- DISABLED BAYS (96 SPACES)
- VELO LOCKERS (120 SPACES)
- PROPOSED BUILDING LOCATION (TBC)
- PROPOSED WAITING SHELTERS
- INDICATIVE PROPOSED SOLAR PANELS

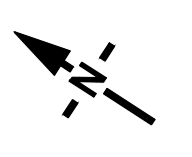

SAFETY, HEALTH AND ENVIRONMENTAL INFORMATION

IN ADDITION TO THE HAZARDS/RISKS NORMALLY ASSOCIATED WITH THE TYPES OF WORK DETAILED ON THIS DRAWING, NOTE THE FOLLOWING SIGNIFICANT RESIDUAL RISKS:

CONSTRUCTION	(ENTER 'NONE' IF APPLICABLE)
MAINTENANCE/CLEANING	(ENTER 'NONE' IF APPLICABLE)
USE	(ENTER 'NONE' IF APPLICABLE)
DECOMMISSIONING/DEMOLITION	(ENTER 'NONE' IF APPLICABLE)

Rev	Description	By	Date	Ch'kd	Auth	Stat	Purpose of Issue	Date	Auth
P01	FIRST ISSUE	JRM	09/19	KJS	GDW	I	FOR EXHIBITION	09/19	GDW

GROWING AND SHARING PROSPERITY
Delivering our City Deal

Cambridgeshire Highways
Unit 1A, Vantage House
Washingley Road
Huntingdon
PE29 6SR
Tel: (01223) 785165
cambridgeshirehighways@skanska.co.uk

Project
CAMBRIDGE SOUTH WEST
TRAVEL HUB

TRAVEL HUB & ACCESS ARRANGEMENTS

Original Scale	Designed/Drawn	Checked	Authorised
NTS			
Date			
Drawing Number			
XXXX			

DRAFT FOR INFORMATION ONLY