



KEY	
	PROPOSED CYCLEWAY
	EXISTING CYCLEWAY
	PROPOSED LANDSCAPE AREAS
	PROPOSED PARKING (2,152 SPACES) OR CARRIAGEWAY
	PROPOSED FOOTWAYS
	PROPOSED STORAGE PONDS
	20m INDICATIVE SCREENING TO BE DEVELOPED BY OTHERS
	INDICATIVE COVERED RACKS (120 SPACES)
	CHARGING BAYS (108 SPACES)
	DISABLED BAYS (96 SPACES)
	VELO LOCKERS (120 SPACES)
	PROPOSED BUILDING LOCATION (TBC)
	PROPOSED WAITING SHELTERS
	INDICATIVE PROPOSED SOLAR PANELS

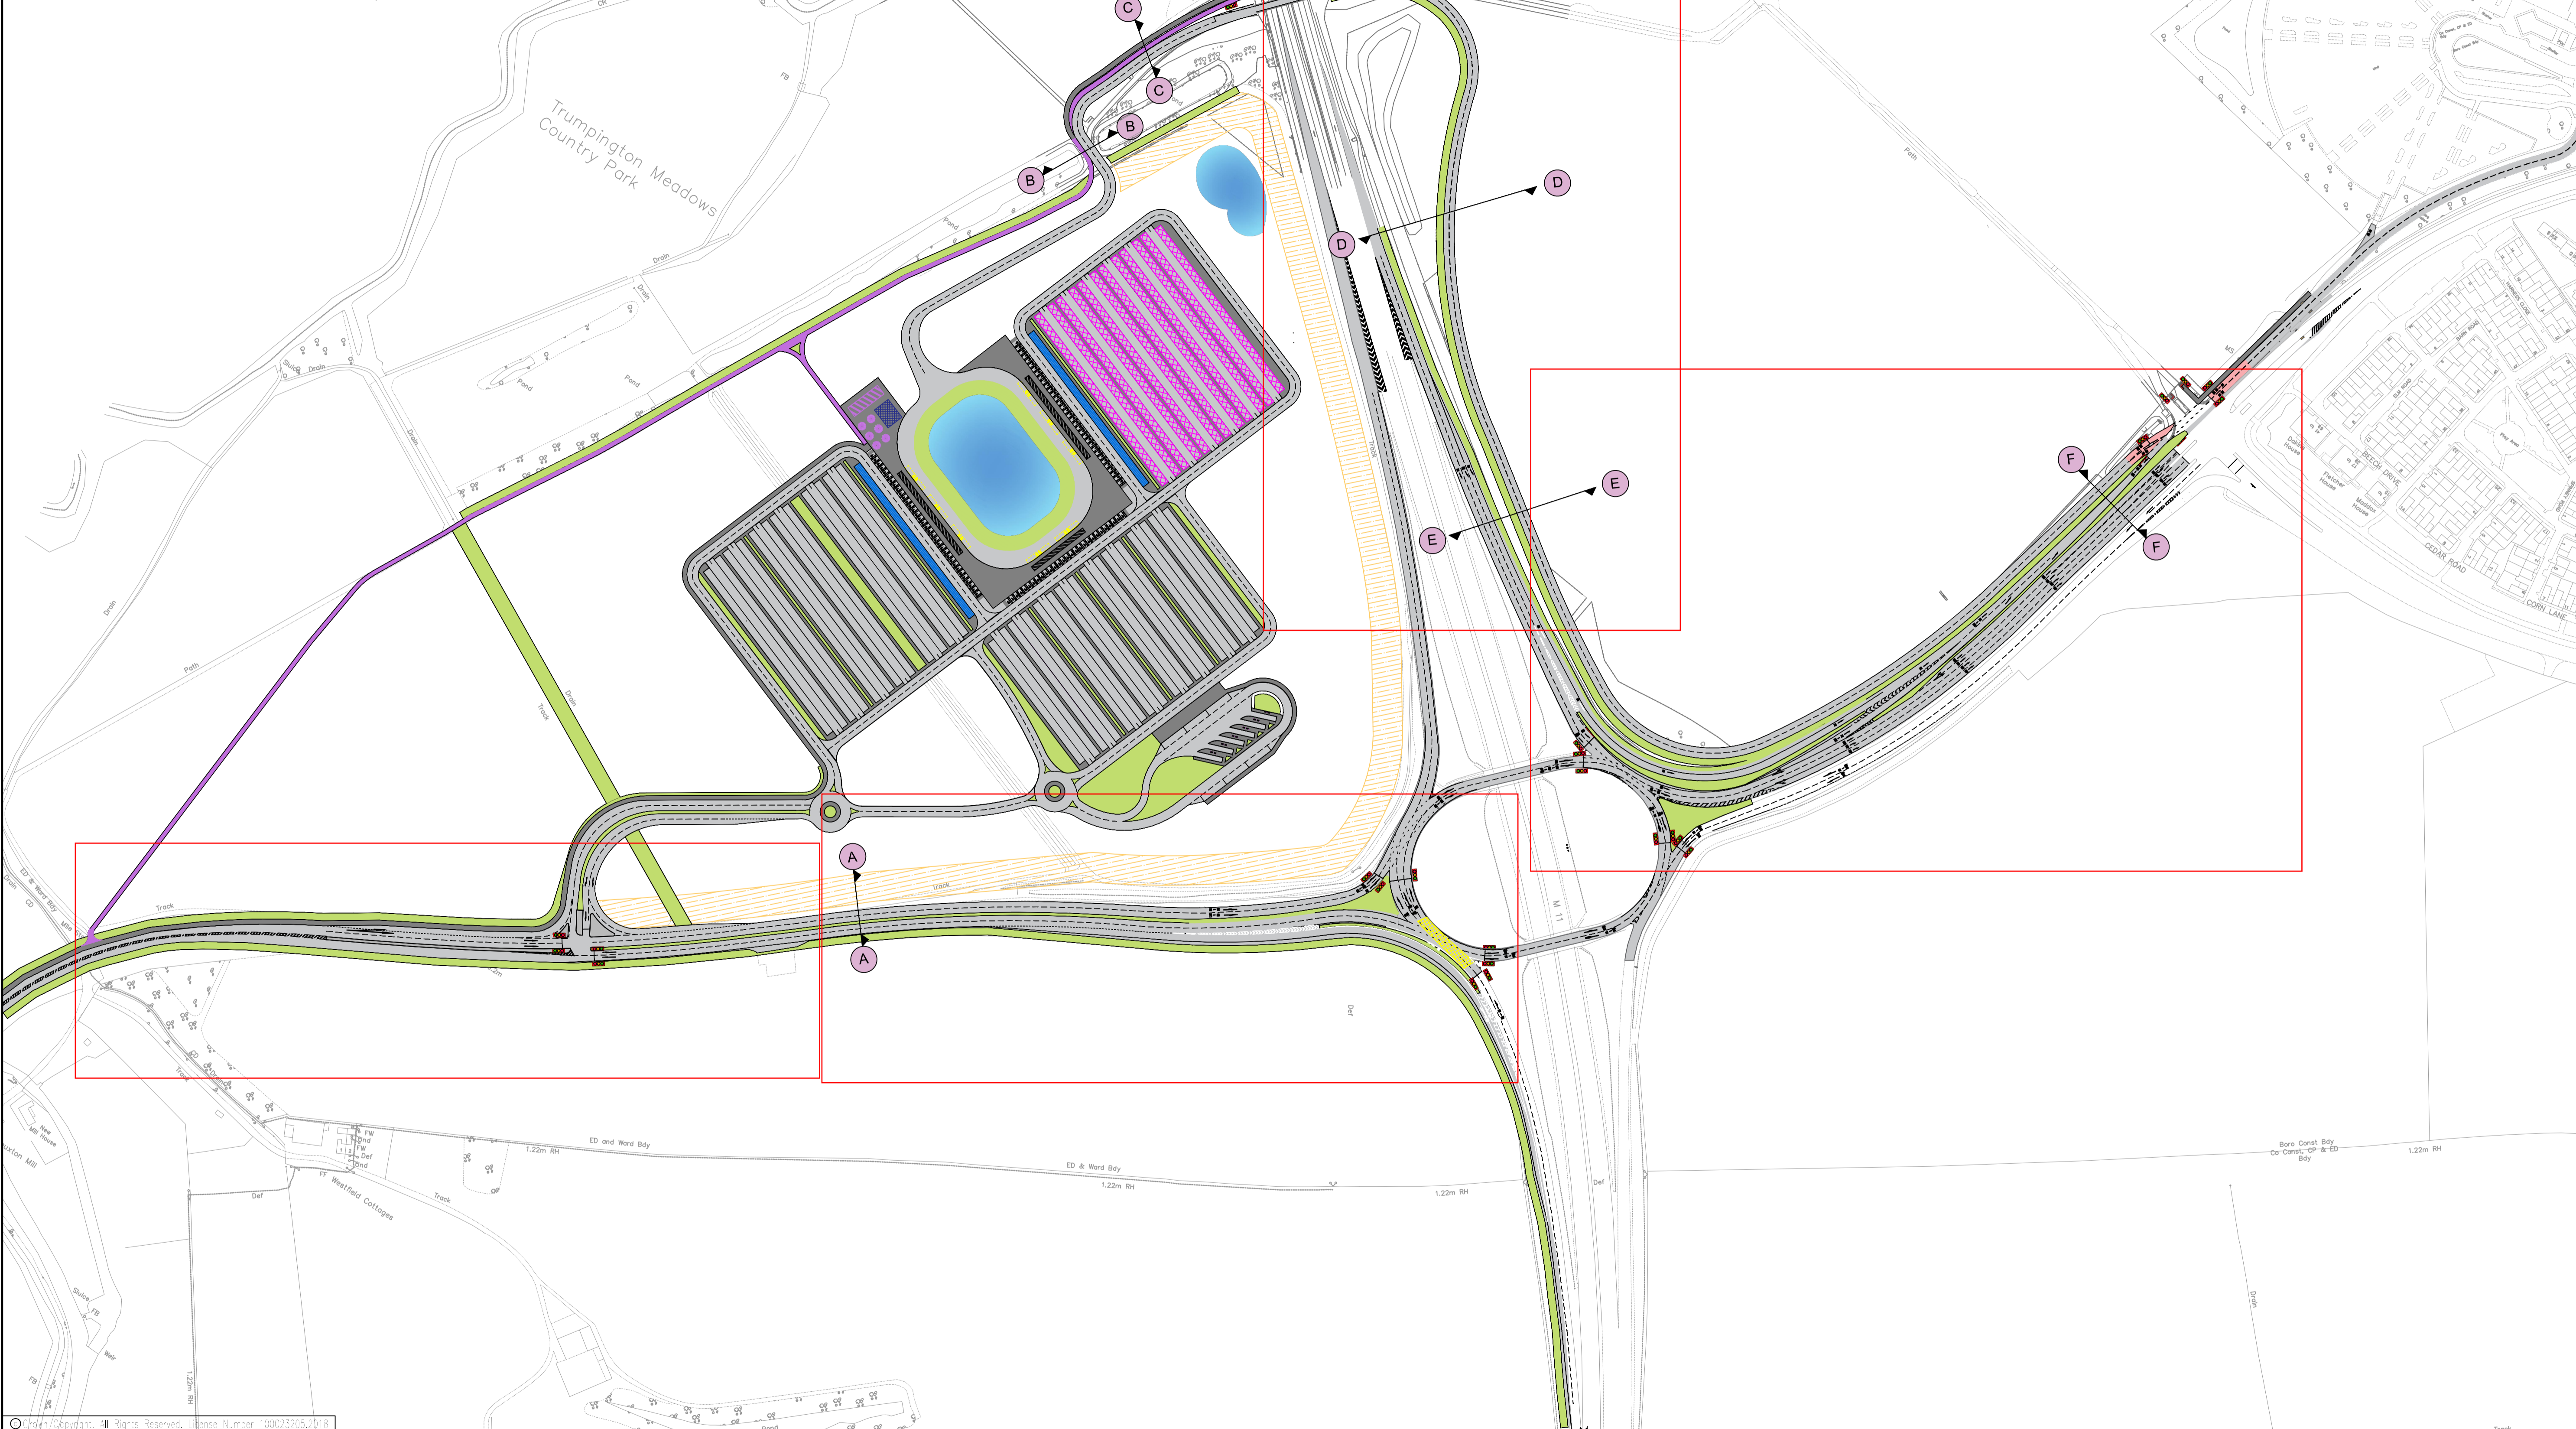

SAFETY, HEALTH AND ENVIRONMENTAL INFORMATION	
IN ADDITION TO THE HAZARD RISKS NORMALLY ASSOCIATED WITH THE TYPES OF WORK DETAILED ON THIS DRAWING, NOTE THE FOLLOWING SIGNIFICANT RESIDUAL RISKS	
CONSTRUCTION	(ENTER 'NONE' IF APPLICABLE)
MAINTENANCE/CLEANING	(ENTER 'NONE' IF APPLICABLE)
USE	(ENTER 'NONE' IF APPLICABLE)
DECOMMISSIONING/DEMOLITION	(ENTER 'NONE' IF APPLICABLE)

Rev	Description	By	Date	Chk'd	Auth	Stat	Purpose of Issue	Date	Auth
P01	FIRST ISSUE	JRM	09/19	KJS	GDW	1	FOR EXHIBITION	09/19	GDW

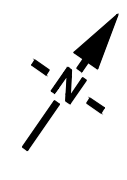

Cambridgeshire Highways Unit 1A, Vantage House Washingley Road Huntingdon PE29 6SR Tel: (01223) 785165 cambridgeshirehighways@skanska.co.uk	
Project	CAMBRIDGE SOUTH WEST TRAVEL HUB

Title TRAVEL HUB & ACCESS ARRANGEMENTS			
Original Scale	Designed/Drawn	Checked	Authorised
NTS	JRM	KJS	GDW
Date	Date	Date	Date
13/09/19	13/09/19	13/09/19	13/09/19
Drawing Number			Rev
H19532-SKA-GEN-ZZ-DR-CB-0701-S0			P01