

Rev XX
Drawing Number XXX



DO NOT SCALE

A1
100
0 10

File Location: \\ukbu.ukroot.net\PUBLIC\Bridgend\Public\PROJECTS\2019\H19 532 CSWTH Design\Cad\03 - Working Drawings\ Drawing Name: H19532-SKA-GEN-ZZ-DR-CB-0700-S0.dwg Date: Oct 01, 2019 - 1:46pm Plotted by: hcd89287

KEY

	PROPOSED CYCLEWAY		INDICATIVE COVERED RACKS (120 SPACES)
	EXISTING CYCLEWAY		CHARGING BAYS (108 SPACES)
	PROPOSED LANDSCAPE AREAS		DISABLED BAYS (96 SPACES)
	PROPOSED PARKING (2,152 SPACES) OR CARRIAGEWAY		VELO LOCKERS (120 SPACES)
	PROPOSED FOOTWAYS		PROPOSED BUILDING LOCATION (TBC)
	PROPOSED STORAGE PONDS		PROPOSED WAITING SHELTERS
	20m INDICATIVE SCREENING TO BE DEVELOPED BY OTHERS		INDICATIVE PROPOSED SOLAR PANELS

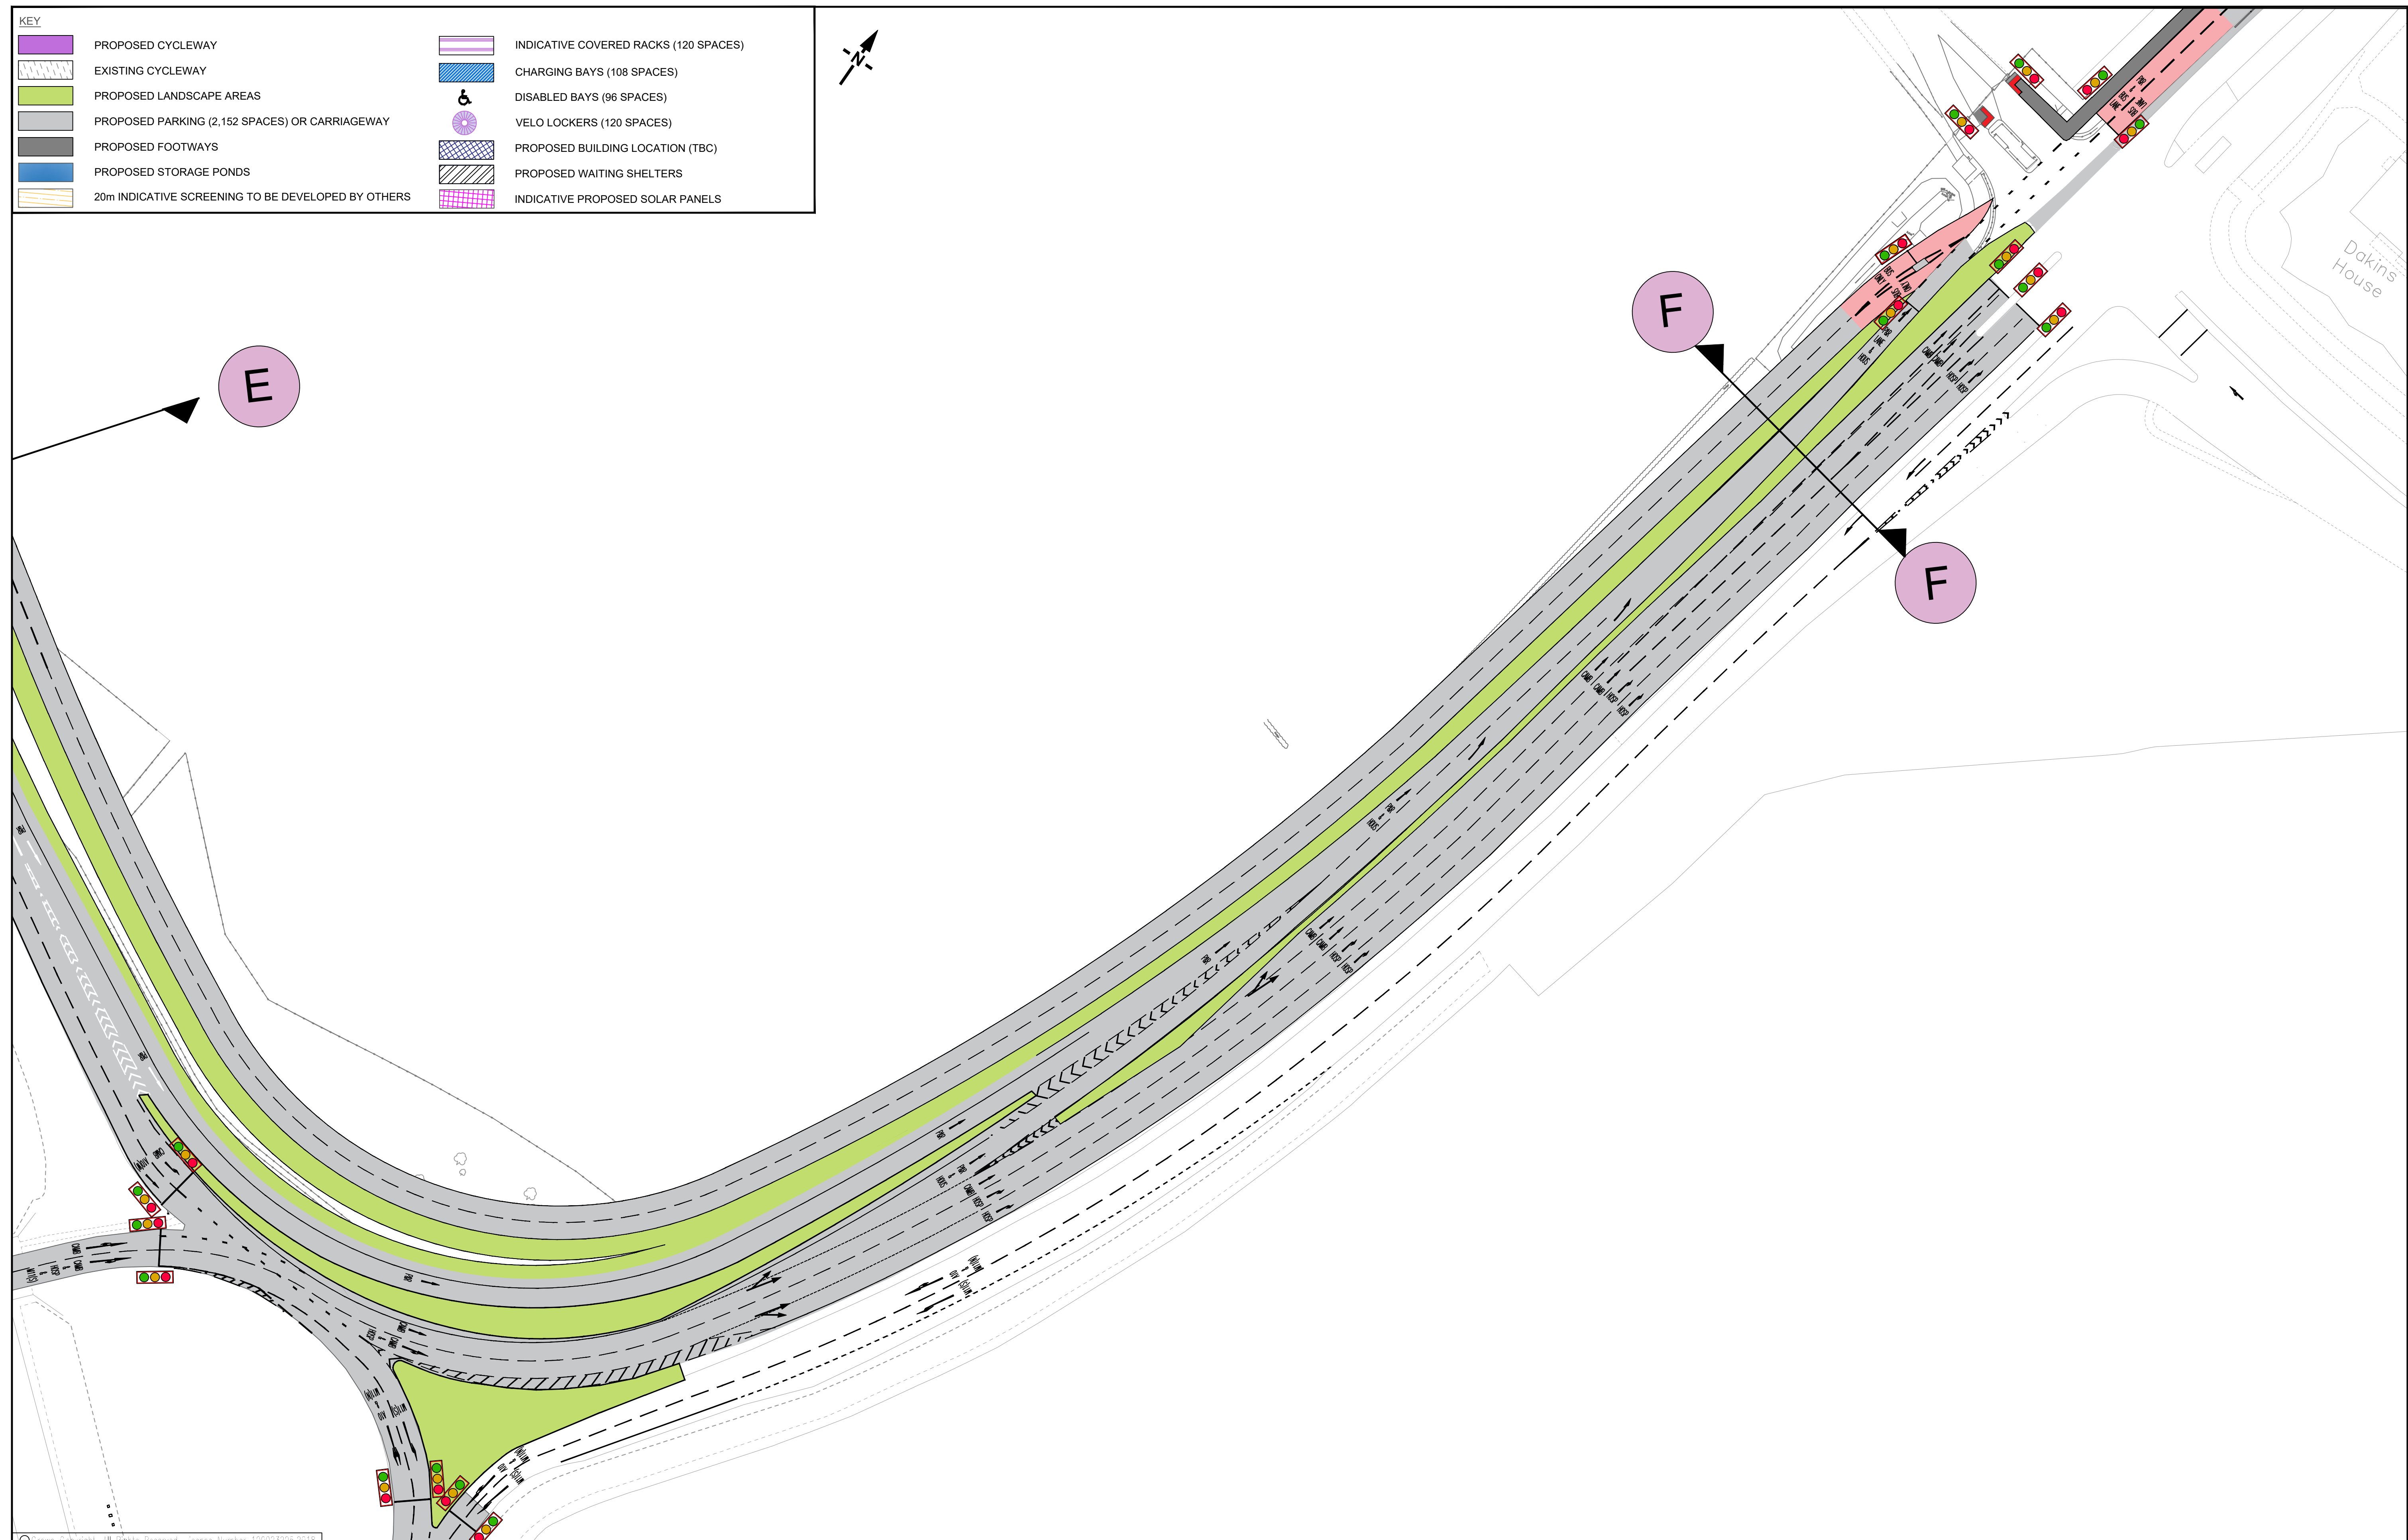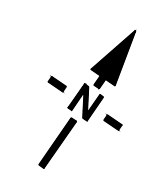

Rev	Description	By	Date	Ch'g'd	Auth	Stat	Purpose of Issue	Date	Auth

SAFETY, HEALTH AND ENVIRONMENTAL INFORMATION	
IN ADDITION TO THE HAZARD RISKS NORMALLY ASSOCIATED WITH THE TYPES OF WORK DETAILED ON THIS DRAWING, NOTE THE FOLLOWING SIGNIFICANT RESIDUAL RISKS	
CONSTRUCTION	(ENTER NONE IF APPLICABLE)
MAINTENANCE/CLEANING	(ENTER NONE IF APPLICABLE)
USE	(ENTER NONE IF APPLICABLE)
DECOMMISSIONING/DEMOLITION	(ENTER NONE IF APPLICABLE)

SAFETY, HEALTH AND ENVIRONMENTAL INFORMATION	
IN ADDITION TO THE HAZARD RISKS NORMALLY ASSOCIATED WITH THE TYPES OF WORK DETAILED ON THIS DRAWING, NOTE THE FOLLOWING SIGNIFICANT RESIDUAL RISKS	
CONSTRUCTION	(ENTER NONE IF APPLICABLE)
MAINTENANCE/CLEANING	(ENTER NONE IF APPLICABLE)
USE	(ENTER NONE IF APPLICABLE)
DECOMMISSIONING/DEMOLITION	(ENTER NONE IF APPLICABLE)

GREATERT CAMBRIDGE PARTNERSHIP
Growing and sharing prosperity
Delivering our City Deal

Cambridgeshire Highways
Unit 1A, Vantage House
Washingley Road
Huntingdon
PE29 6SR
Tel: (01223) 785165
cambridgeshirehighways@skanska.co.uk

TRAVEL HUB & ACCESS ARRANGEMENTS

Original Scale	Designed/Drawn	Checked	Authorised
NTS			
Drawing Number		XXXX	

DRAFT FOR INFORMATION ONLY