



LANDSCAPE PLAN SHEET 4 - 70086660-WSP-GEN-XX-DR-LX-0004


LANDSCAPE PLAN SHEET 6 - 70086660-WSP-GEN-XX-DR-LX-0006

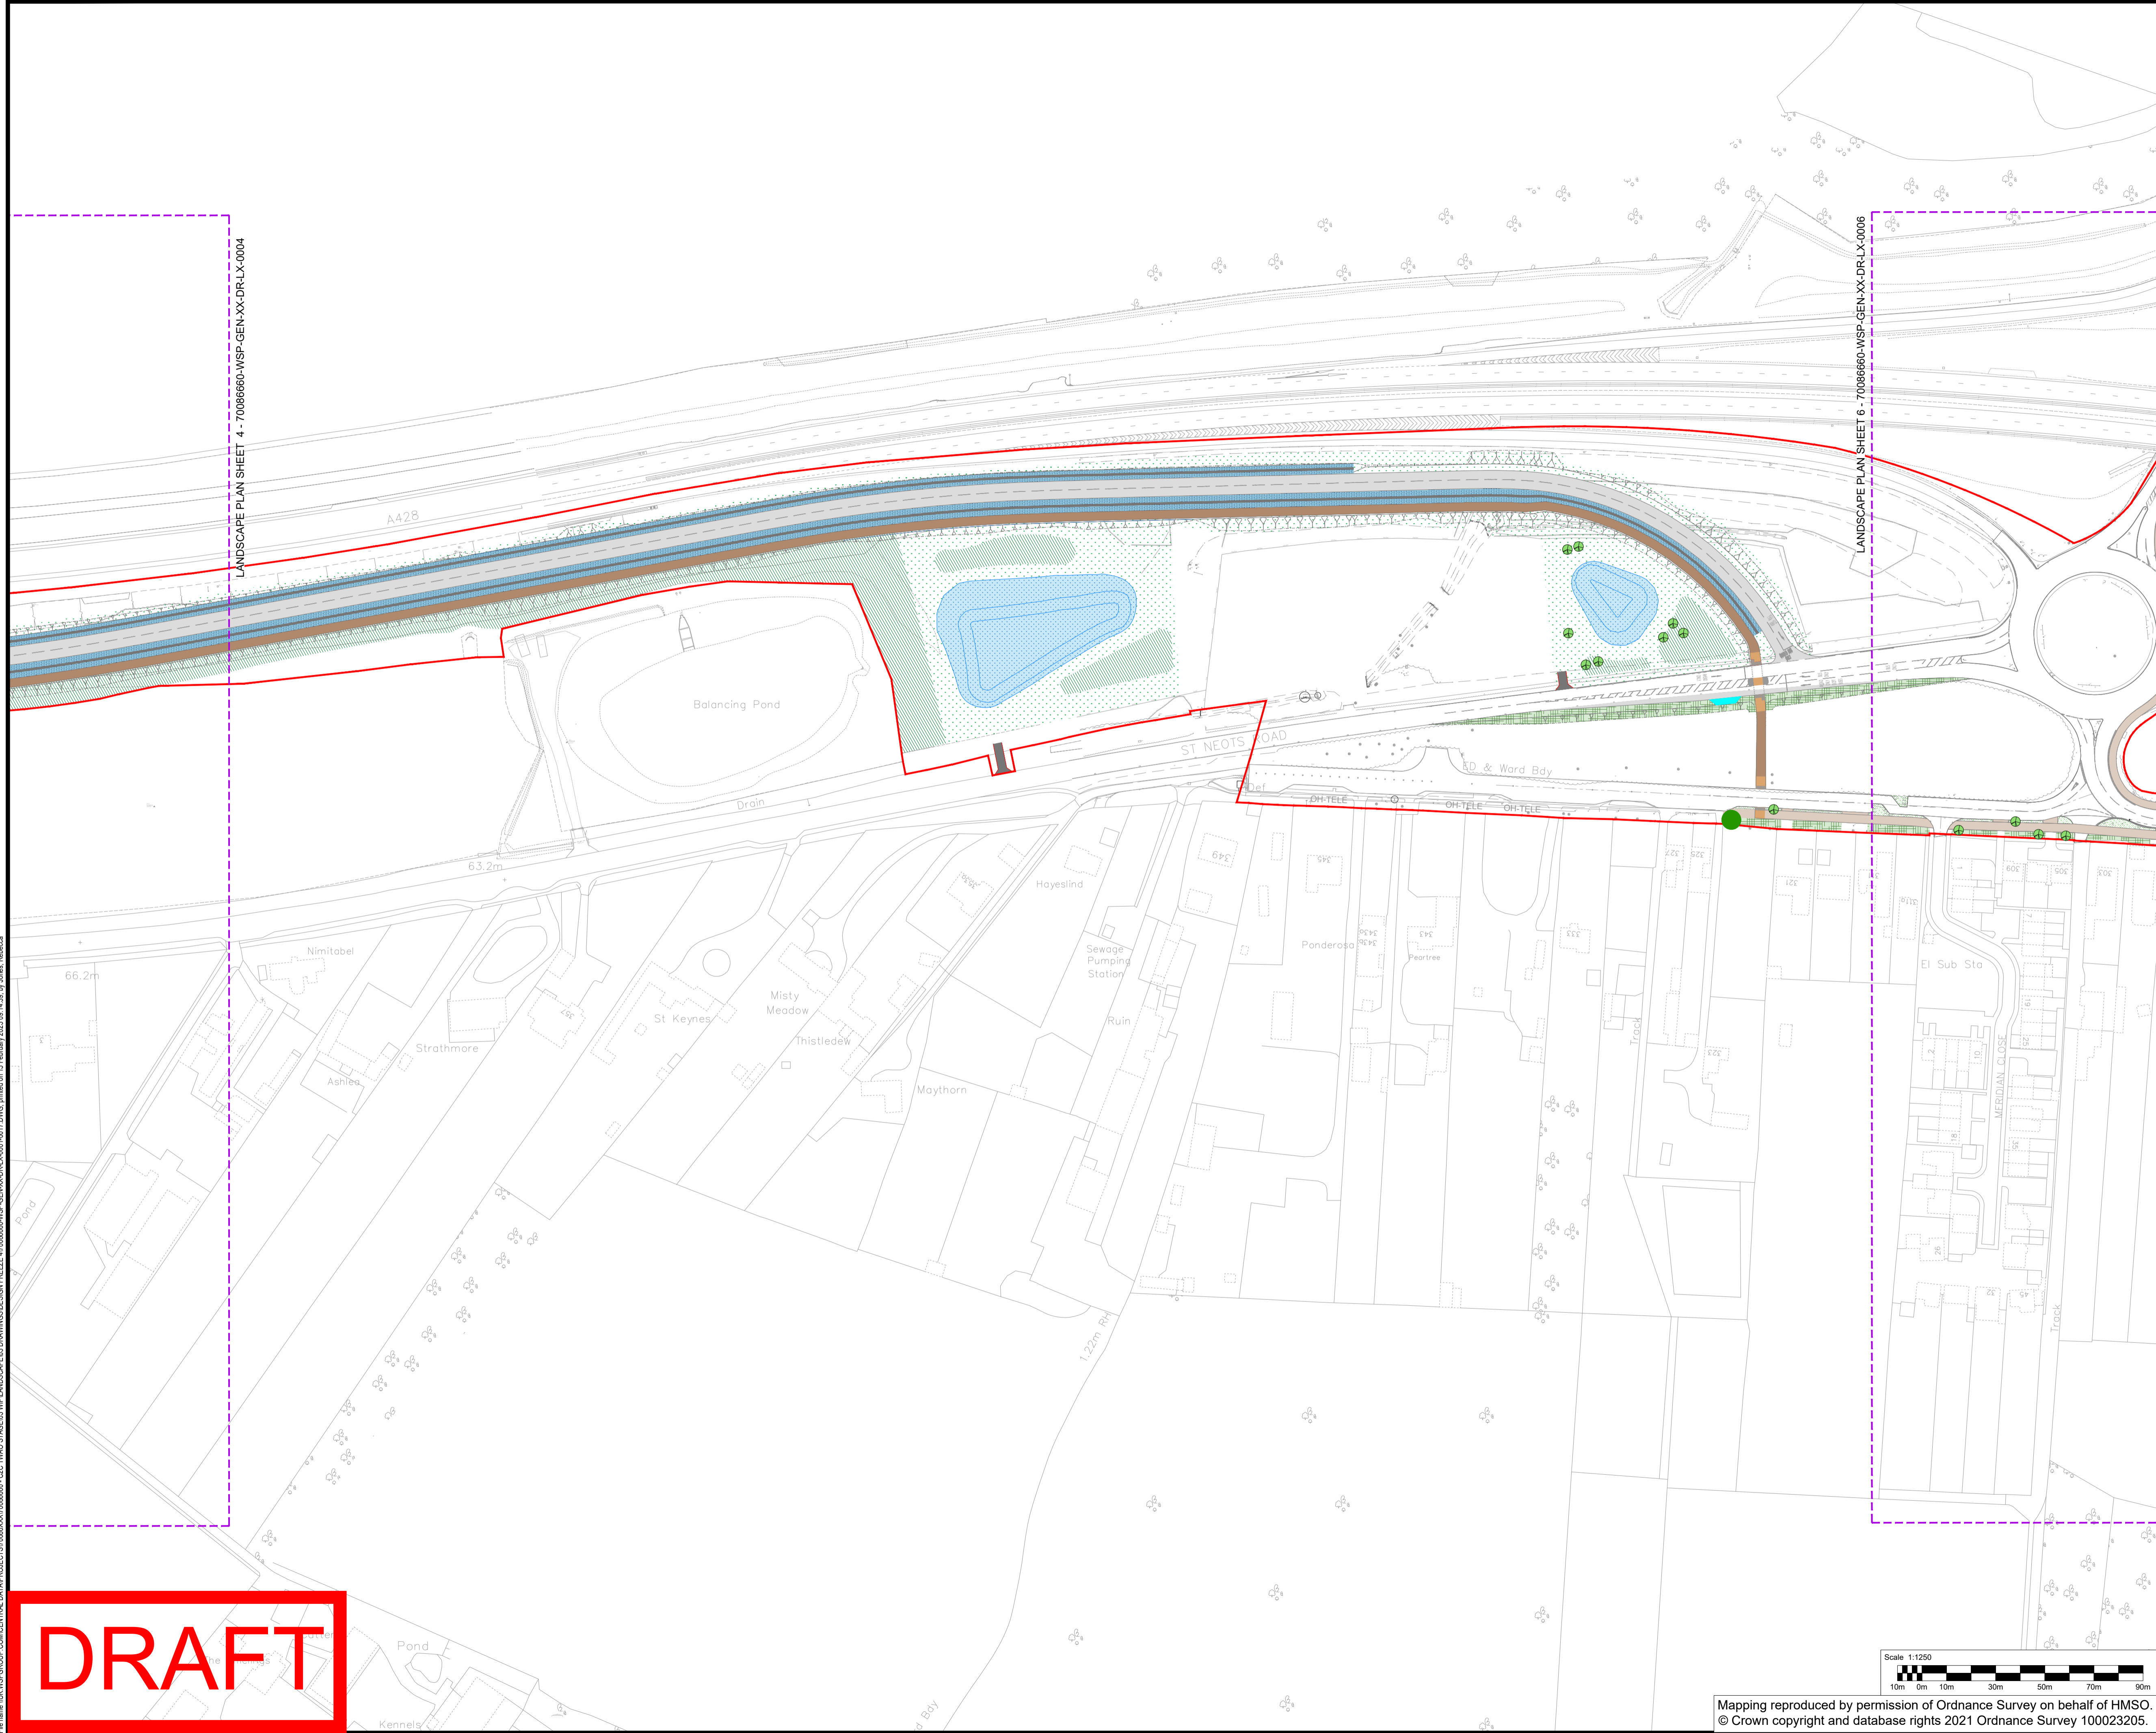

File name: I:\UK\_VSP\GROUP\_C\CENTRAL\_DATA\PROJECTS\70086660\C2C\_TWAO\_STAGE03\WIP\LANDSCAPE\03 DRAWINGS\GEN-XX-DR-LX-0004.dwg, printed on 15 February 2023 09:14:38, by user: Rebecca

**DRAFT**

DRAWING STATUS:		S2 - FOR INFORMATION	
 62-64 Hills Road, Cambridge, CB2 1LA, UK T+ 44 (0) 1223 558 050, F+ 44 (0) 1223 558 051 wsp.com			
CLIENT:			
GREATER CAMBRIDGE PARTNERSHIP			
SITE/PROJECT:			
C2C TWAO STAGE			
TITLE:			
LANDSCAPE PLANS SHEET 5 OF 17			
SCALE @ A1:	CHECKED:	APPROVED:	
1:1250	OE	RR	
PROJECT NO:	DESIGNED:	DRAWN:	DATE:
70086660	OE	RR	February 23
DRAWING NO:			REV:
70086660-WSP-GEN-XX-DR-LX-0005			P01
© WSP UK Ltd			

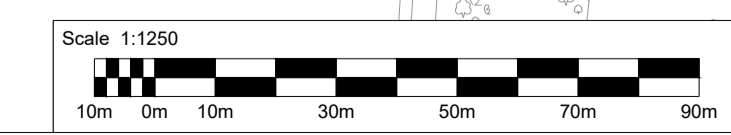

Mapping reproduced by permission of Ordnance Survey on behalf of HMSO. © Crown copyright and database rights 2021 Ordnance Survey 100023205.