

REPORT N° 70012014-2016-04

# A1307 HAVERHILL TO CAMBRIDGE

## PREFERRED OPTIONS REPORT APPENDICES



FEBRUARY 2017

# APPENDIX F

DO NOT SCALE

**LEGEND:**

- HIGHWAY BOUNDARY
- BUS LANE
- FOOTWAY
- CARRIAGEWAY
- PUBLIC REALM/PLANTING

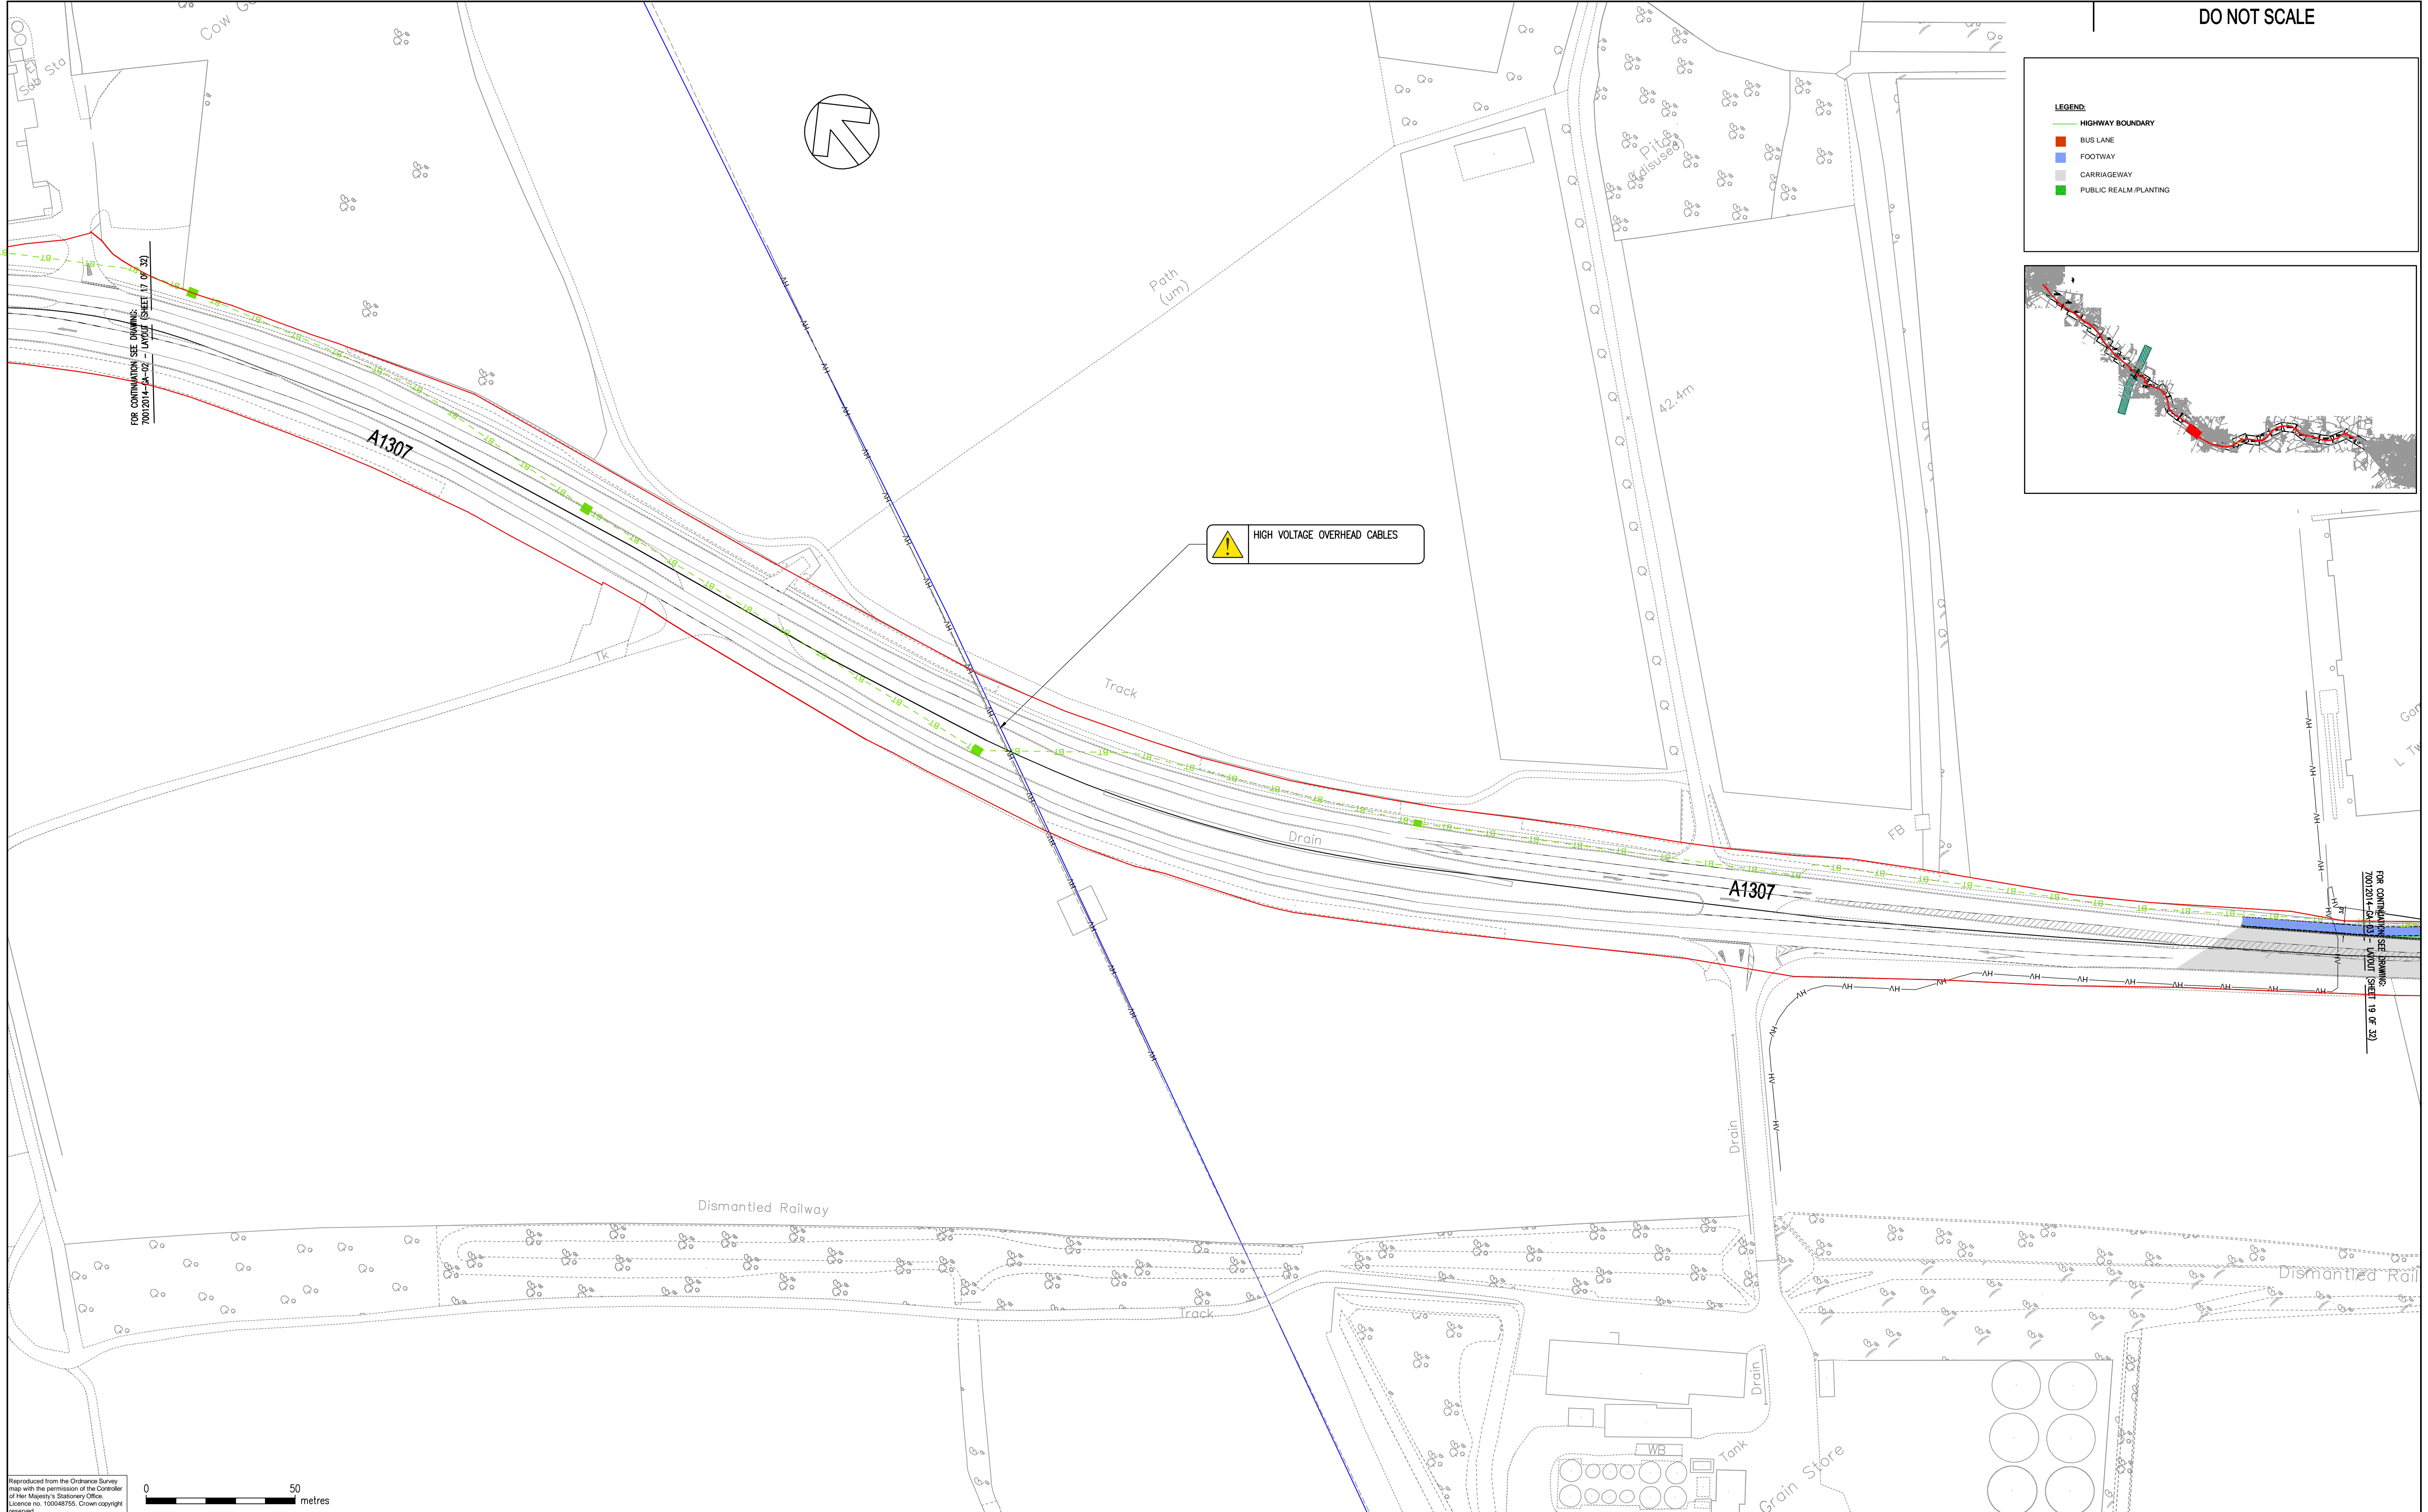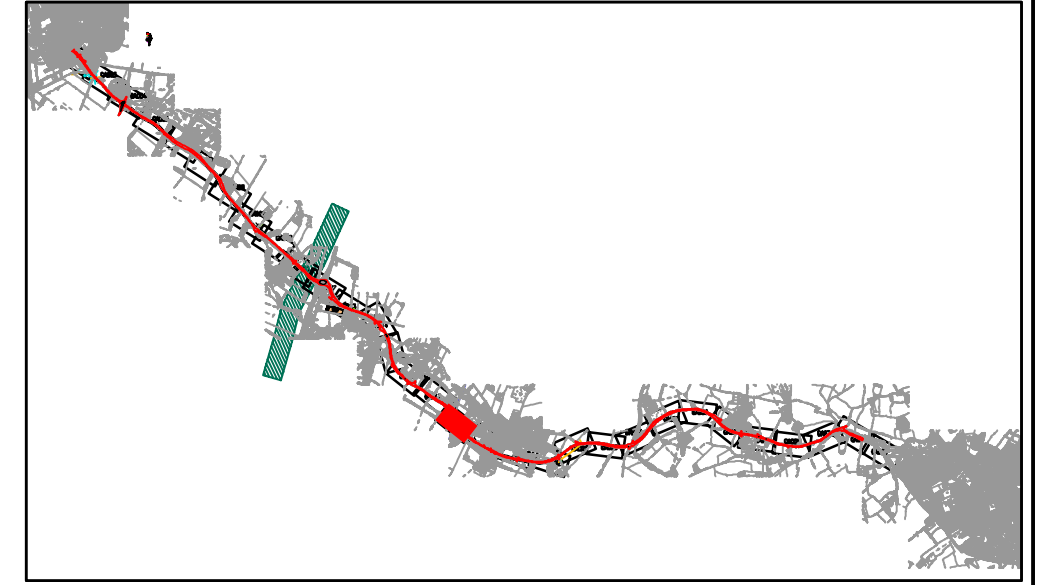

Reproduced from the Ordnance Survey map with the permission of the Controller of Her Majesty's Stationery Office. Licence no. 100048755. Crown copyright reserved.



REV	DATE	BY	DESCRIPTION	CHK	APD
A	15/09/2016	LMM	FIRST ISSUE	AKM	SR

DRAWING STATUS: FOR INFORMATION ONLY

**WSP | PARSONS BRINCKERHOFF**

Newnham House, Cambridge Business Park, Cambridge CB4 0WZ  
 Tel: +44 (0)1223 436 600 Fax: +44 (0)1223 436 601  
 www.wspgroup.com www.pbworld.com

CLIENT: Cambridgeshire County Council

ARCHITECT:

PROJECT: A1307 HAVERHILL TO CAMBRIDGE CORRIDOR STUDY SUSTAINABLE TRANSPORT IMPROVEMENTS

TITLE: LINTON PROPOSED IMPROVEMENTS (SHEET 1 OF 4)

SCALE @ A1: 1:1000	CHECKED: AKM	APPROVED: SR
CAD FILE: 2014-GA-01-32.DWG	DESIGN-DRAWN: LMM	DATE: December 16
PROJECT No: 70012014	DRAWING No: 2014-GA-LTN-BL-01	REV: A



© WSP Group Ltd

\\SER020012\UK\WSPGROUP\COM\PROJECTS\70012014 - HAVERHILL CORRIDOR\VE MODELS AND DRAWINGS\DEVELOPMENT\AUTOCAD\GA GENERAL ARRANGEMENT\TO RENAME\2014-GA-01-32.DWG 16/12/2016 17:04:16 McGilchrist, Drew



**LEGEND**

- HIGHWAY BOUNDARY
- BUS LANE
- FOOTWAY
- CARRIAGEWAY
- PUBLIC REALM/PLANTING

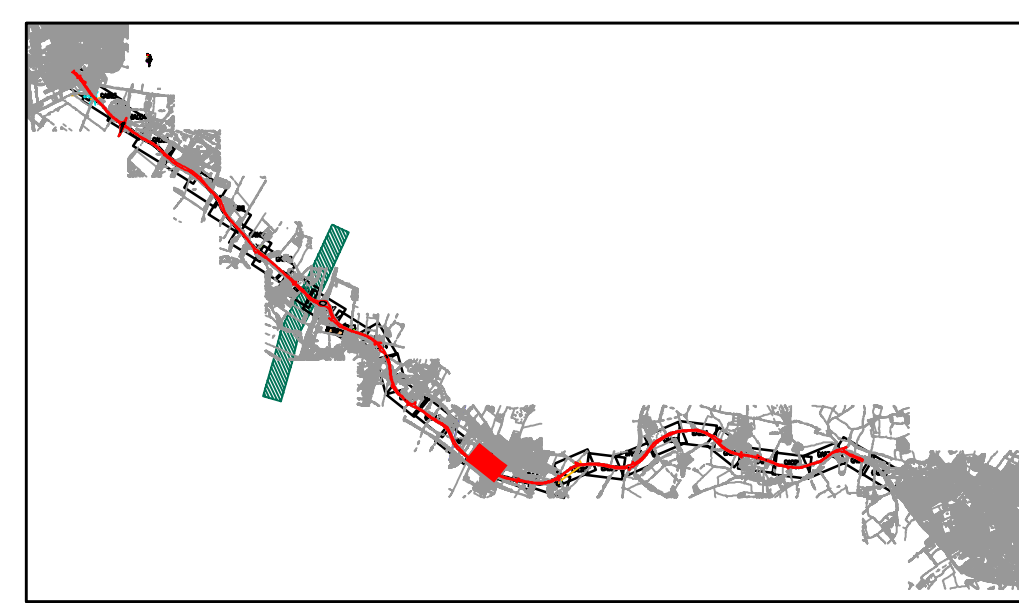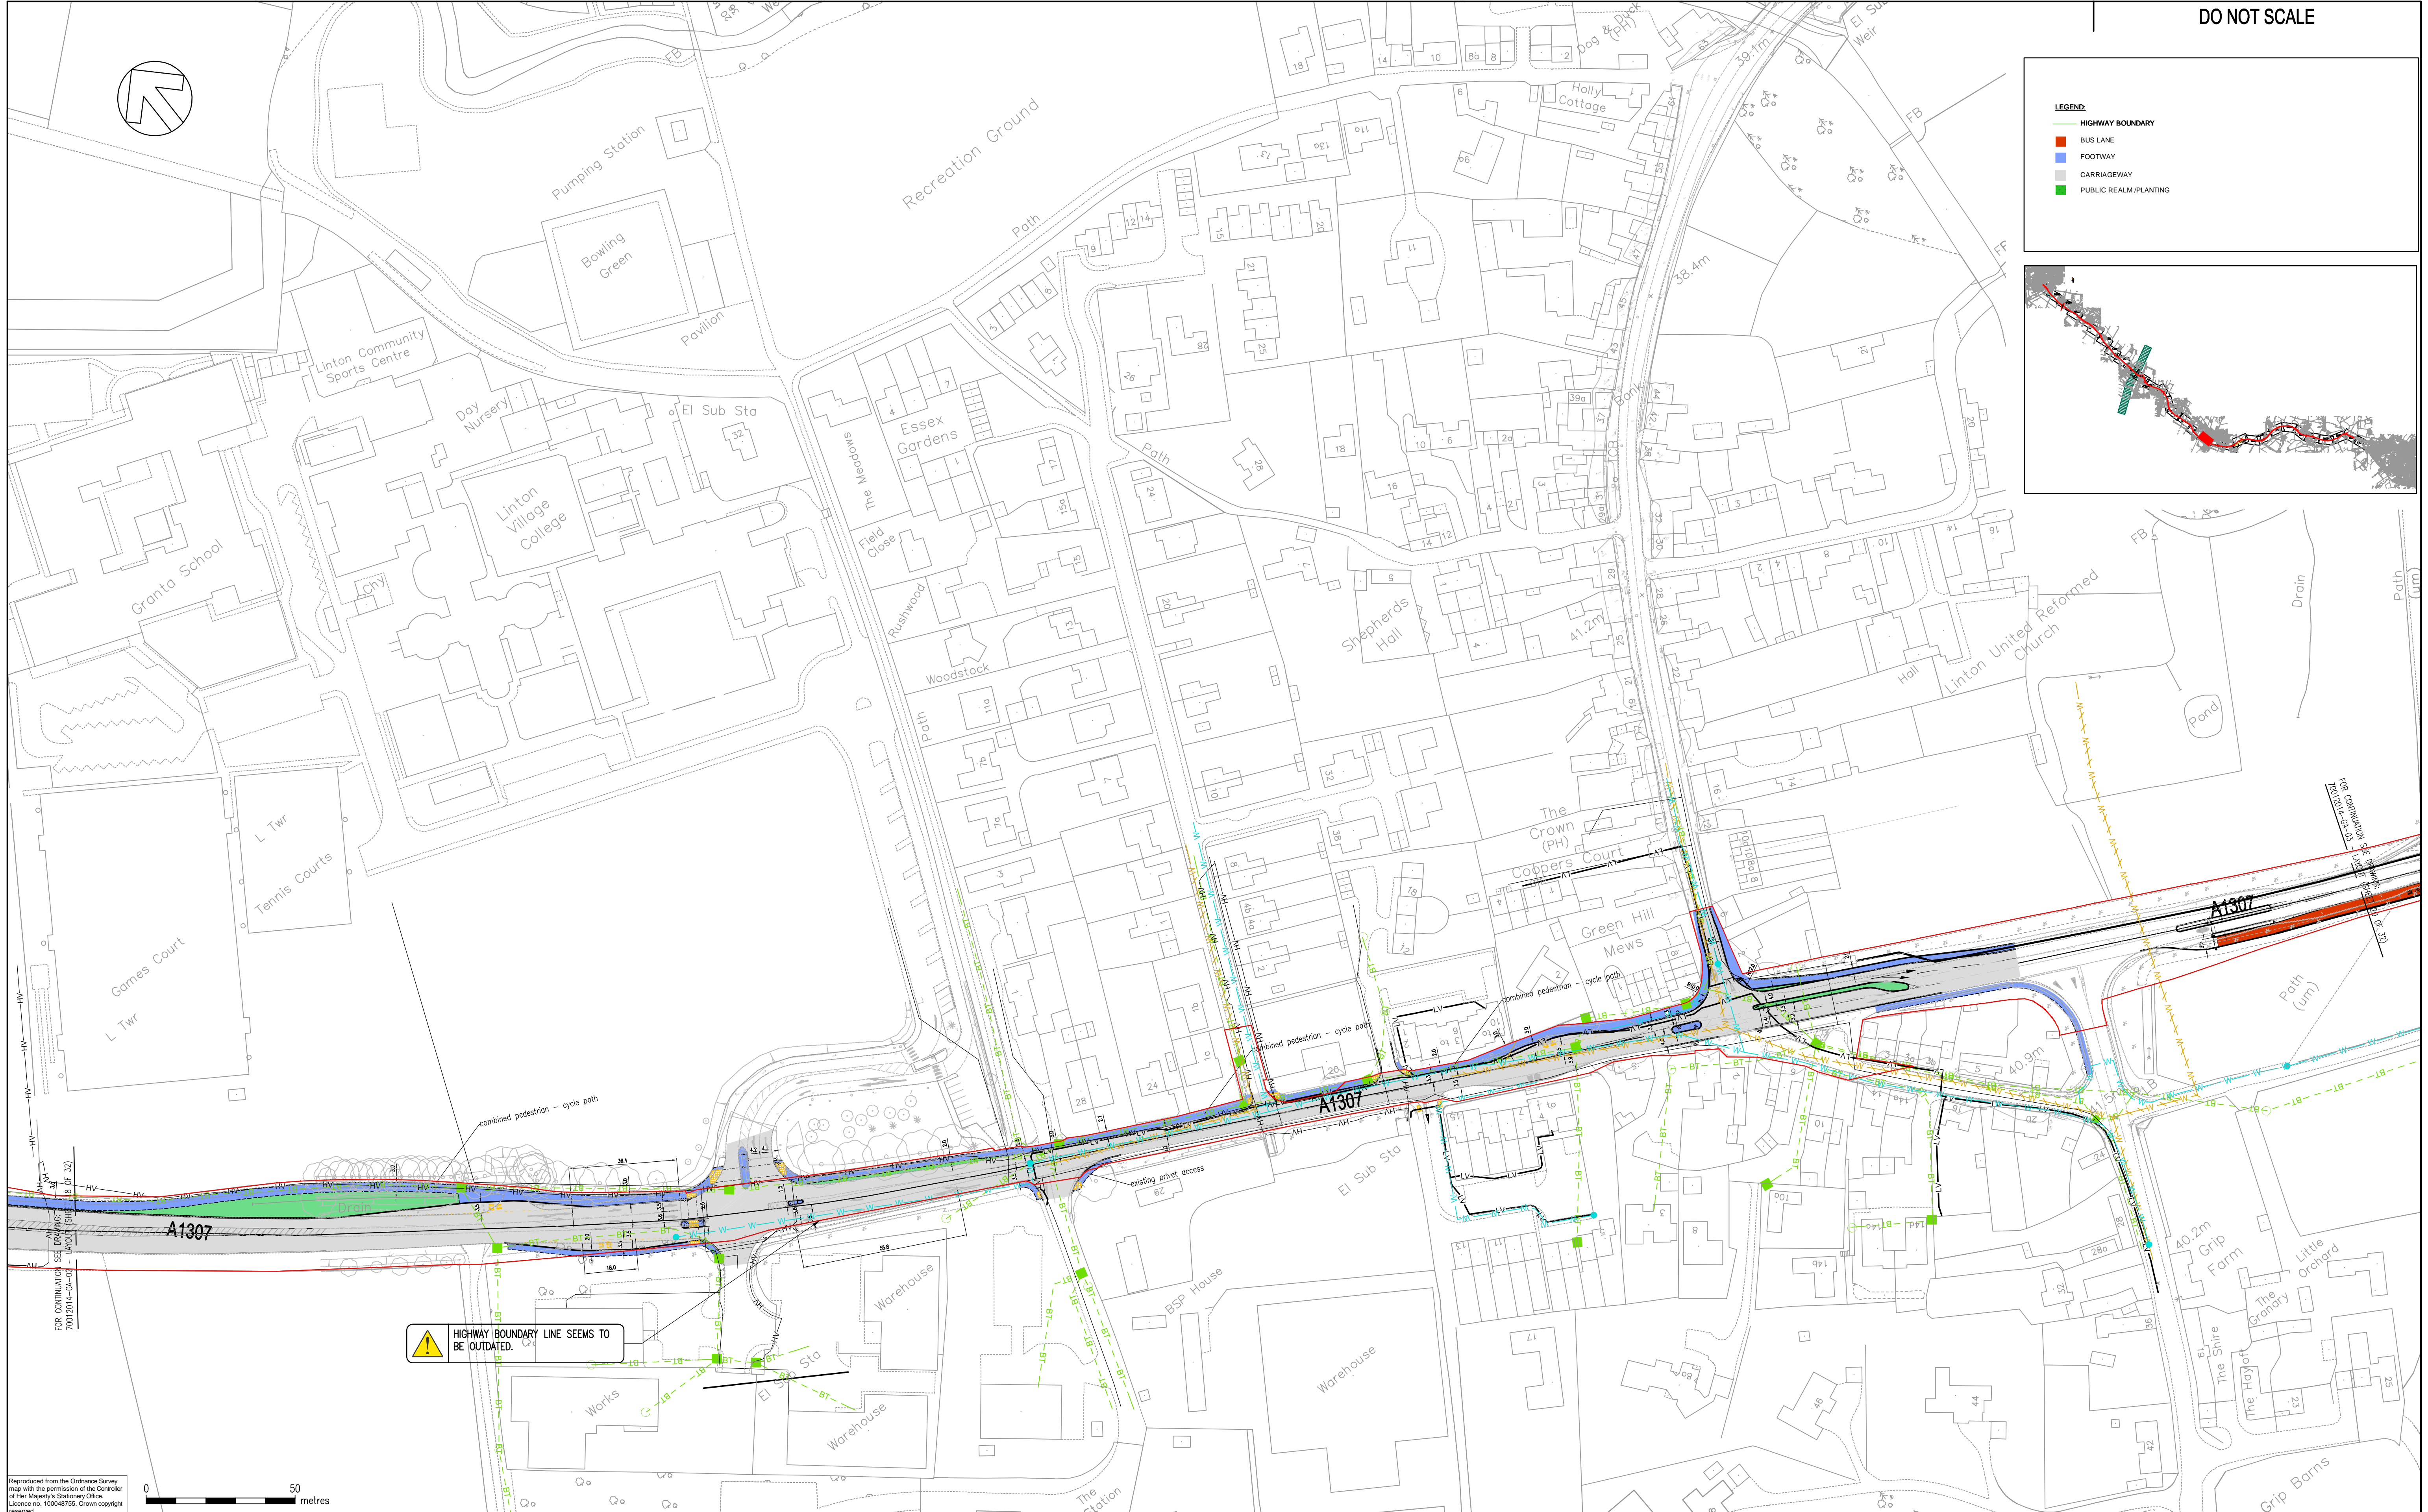




**WARNING**  
HIGHWAY BOUNDARY LINE SEEMS TO BE OUTDATED.

Reproduced from the Ordnance Survey map with the permission of the Controller of Her Majesty's Stationery Office. Licence no. 100048755. Crown copyright reserved.

REV	DATE	BY	FIRST ISSUE	DESCRIPTION	CHK	APD
A	15/09/2016	LMM	FIRST ISSUE		AKM	SR

DRAWING STATUS: FOR INFORMATION ONLY

 	
Newnham House, Cambridge Business Park, Cambridge CB4 0WZ Tel: +44 (0)1223 436 600 Fax: +44 (0)1223 436 601 www.wspgroup.com www.pbworld.com	

CLIENT:  Cambridgeshire County Council

ARCHITECT:

PROJECT: **A1307 HAVERHILL TO CAMBRIDGE CORRIDOR STUDY SUSTAINABLE TRANSPORT IMPROVEMENTS**

TITLE: **LINTON PROPOSED IMPROVEMENTS (SHEET 2 OF 4)**

SCALE @ A1:	1:1000	CHECKED:	AKM	APPROVED:	SR
CAD FILE:	2014-GA-01-32.DWG	DESIGN-DRAWN:	LMM	DATE:	December 16
PROJECT NO.:	70012014	DRAWING NO.:	2014-GA-LTN-BL-02	REV:	A


\\SERVIC02\UK.WSPGROUP.COM\PROJECTS\70012014 - HAVERHILL CORRIDOR'E MODELS AND DRAWINGS\DEVELOPMENT\AUTOCAD\GA GENERAL ARRANGEMENT\TO REVNAME\2014-GA-01-32.DWG 16/12/2016 17:10:21 McGilchrist, Drew



DO NOT SCALE

**LEGEND**

- HIGHWAY BOUNDARY
- BUS LANE
- FOOTWAY
- CARRIAGEWAY
- PUBLIC REALM/PLANTING

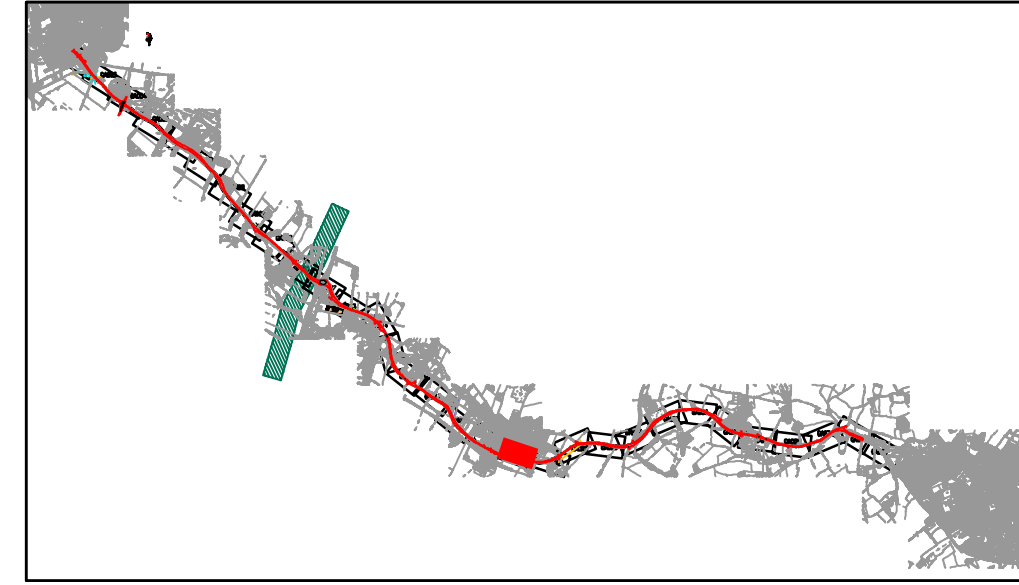

Reproduced from the Ordnance Survey map with the permission of the Controller of Her Majesty's Stationery Office. Licence no. 100048755. Crown copyright reserved.

0 50 metres

\\SERV002\2\UK\WSPGROUP\COM\PROJECTS\70012014 - HAVERRHILL CORRIDOR\VE MODELS AND DRAWINGS\DEVELOPMENT\AUTOCAD\GA GENERAL ARRANGEMENT\TO RENAME\2014-GA-01-32.DWG 16/12/2016 17:14:19 McGilchrist, Drew

REV	DATE	BY	DESCRIPTION	CHK	APD
A	15/09/2016	LMM	FIRST ISSUE	AKM	SR
DRAWING STATUS: FOR INFORMATION ONLY					

**WSP | PARSONS BRINCKERHOFF**

Newnham House, Cambridge Business Park, Cambridge CB4 0WZ  
 Tel: +44 (0)1223 436 600 Fax: +44 (0)1223 436 601  
 www.wspgroup.com www.pbworld.com

CLIENT: **Cambridgeshire County Council**

ARCHITECT:

PROJECT: **A1307 HAVERRHILL TO CAMBRIDGE CORRIDOR STUDY SUSTAINABLE TRANSPORT IMPROVEMENTS**

TITLE: **LINTON PROPOSED IMPROVEMENTS (SHEET 3 OF 4)**

SCALE @ A1:	1:1000	CHECKED:	AKM	APPROVED:	SR
CAD FILE:	2014-GA-01-32.DWG	DESIGN-DRAWN:	LMM	DATE:	December 16
PROJECT No:	70012014	DRAWING No:	2014-GA-LTN-BL-03	REV:	A


© WSP Group Ltd



DO NOT SCALE

**LEGEND:**

- HIGHWAY BOUNDARY
- BUS LANE
- FOOTWAY
- CARRIAGEWAY
- PUBLIC REALM/PLANTING

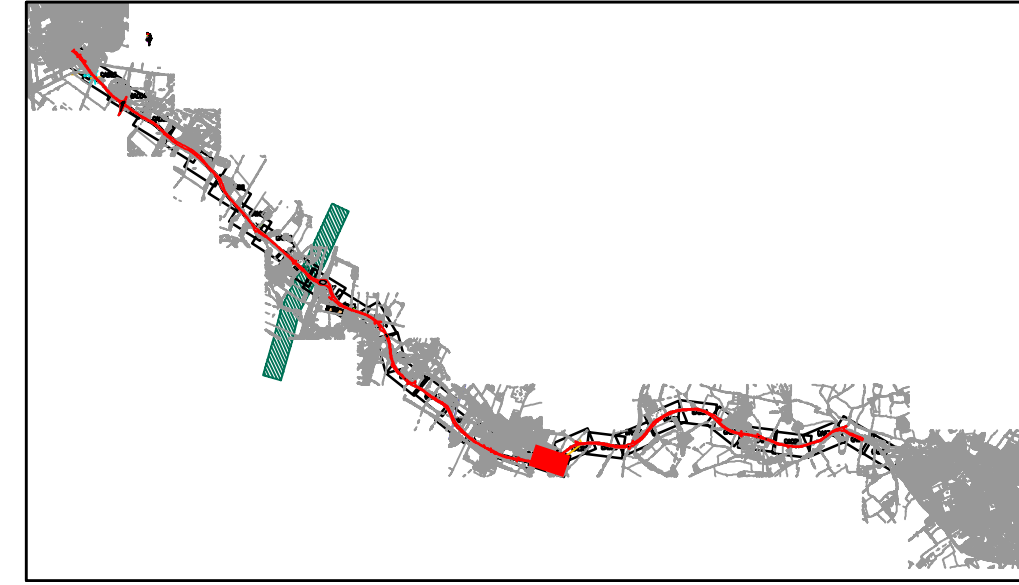

**i** EXISTING BRIDGE

Reproduced from the Ordnance Survey map with the permission of the Controller of Her Majesty's Stationery Office. Licence no. 100048755. Crown copyright reserved.

REV	DATE	BY	DESCRIPTION	CHK	APD
A	15/09/2016	LMM	FIRST ISSUE	AKM	SR
DRAWING STATUS: FOR INFORMATION ONLY					

**WSP | PARSONS BRINCKERHOFF**

Newnham House, Cambridge Business Park, Cambridge CB4 0WZ  
 Tel: +44 (0)1223 436 600 Fax: +44 (0)1223 436 601  
 www.wspgroup.com www.pbworld.com

CLIENT: **Cambridgeshire County Council**

ARCHITECT:

PROJECT: **A1307 HAVERHILL TO CAMBRIDGE CORRIDOR STUDY SUSTAINABLE TRANSPORT IMPROVEMENTS**

TITLE: **LINTON PROPOSED IMPROVEMENTS (SHEET 4 OF 4)**

SCALE @ A1: 1:1000	CHECKED: AKM	APPROVED: SR
CAD FILE: 2014-GA-01-32.DWG	DESIGN-DRAWN: LMM	DATE: December 16
PROJECT No: 70012014	DRAWING No: 2014-GA-LTN-BL-04	REV: A


© WSP Group Ltd

\\SER02012\UK\WSPGROUP\COM\PROJECTS\70012014 - HAVERHILL CORRIDOR\VE MODELS AND DRAWINGS\DEVELOPMENT\AUTOCAD\GA GENERAL ARRANGEMENT\TO RENAME\2014-GA-01-32.DWG 16/12/2016 17:18:19 McGilchrist, Drew




DO NOT SCALE

LOADING BAY-TYPICAL CROSS SECTION

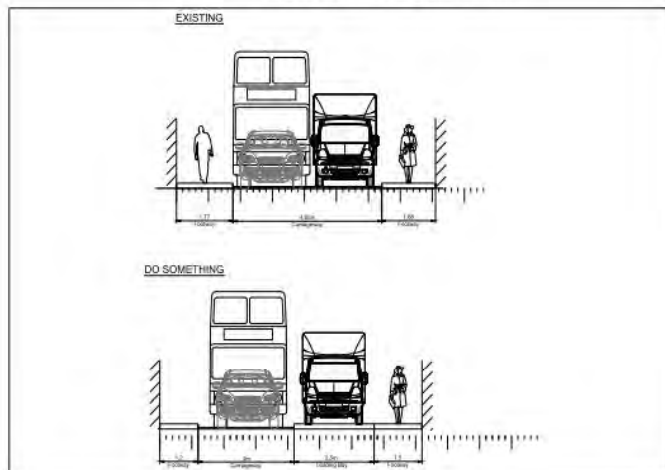


TYPICAL CROSS SECTION

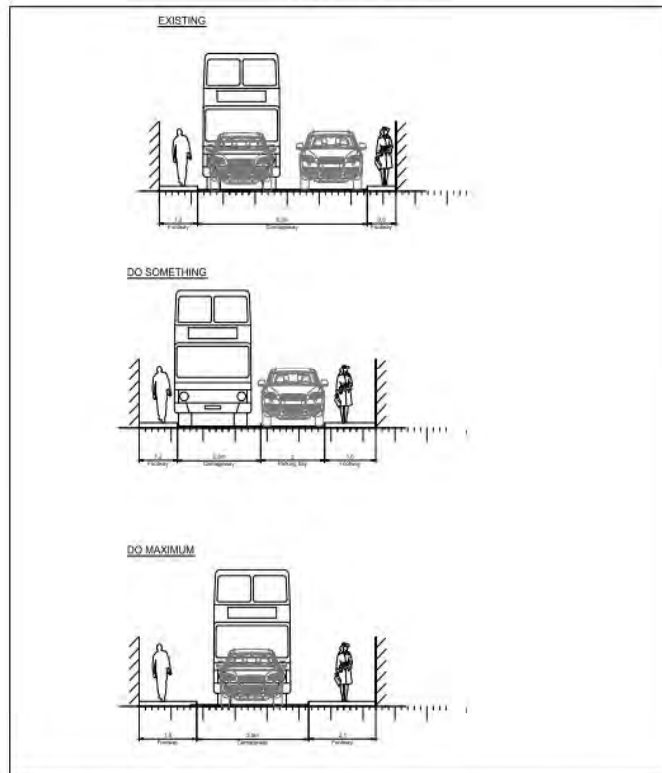

EXAMPLE PUBLIC REALM SCHEME – ST JOHN'S STREET BURY ST EDMUNDS



L:\70012014 - HAVERHILL CORRIDOR E MODELS AND DRAWINGS\DEVELOPMENT\AUTOCAD\GA GENERAL ARRANGEMENT\2014-GA-LTN-02.DWG 08/02/2017 12:04:52 Matecki, Artur

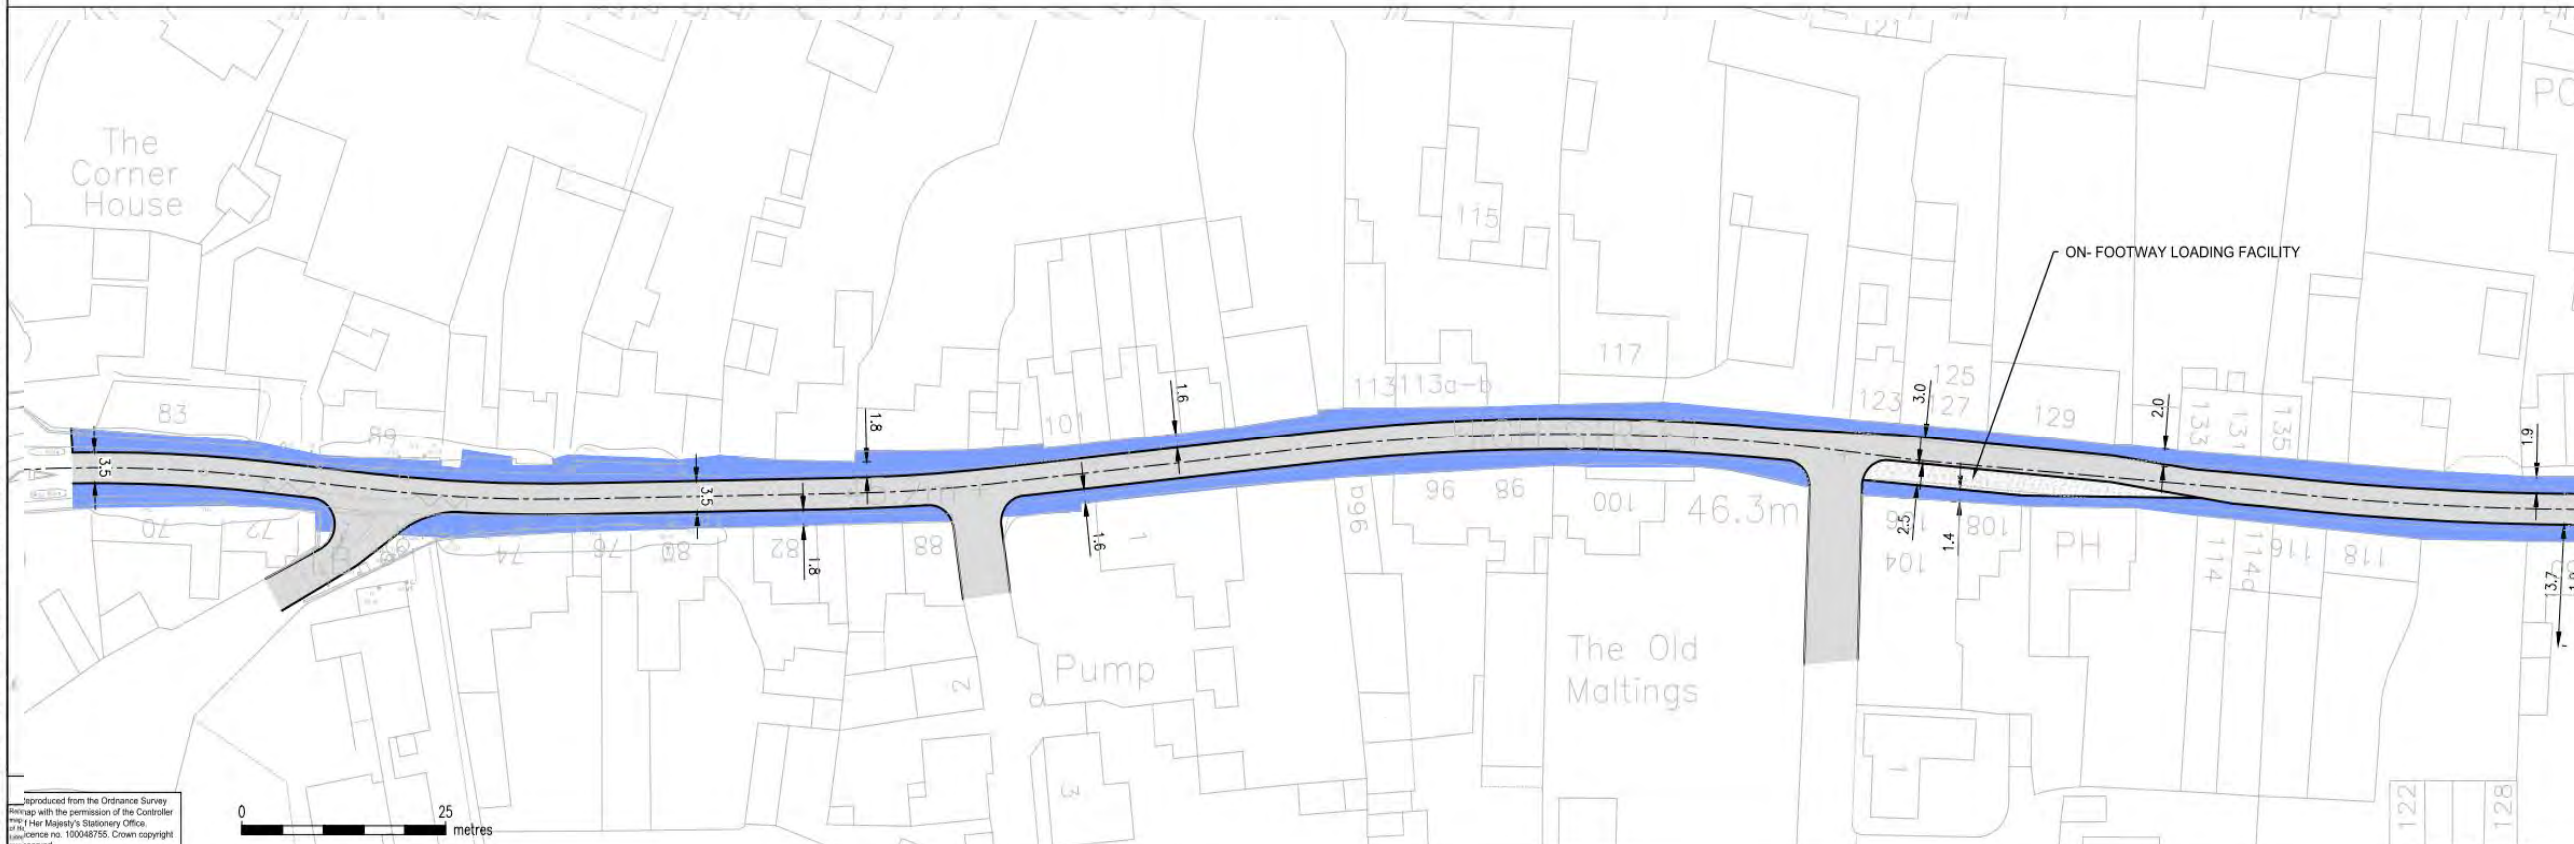

Reproduced from the Ordnance Survey map with the permission of the Controller Her Majesty's Stationery Office. Licence no. 100048755. Crown copyright reserved.



REV	DATE	BY	DESCRIPTION	CHK	APP
B	07/02/2017	AW	BUS ONLY SECTION ADDED	AW	AW
A	06/12/2016	AW	FIRST ISSUE	AW	AW

DRAWING STATUS: FOR INFORMATION ONLY

**WSP** | **ARCADIS**  
**BRUNNEN**  
**ROCKWELL**

66-68 Hills Road, Cambridge CB2 1LA  
 Tel: +44 (0)1223 558 050 Fax: +44 (0)1223 558 051  
 www.wspgroup.com www.arcadise.com

Cambridgeshire  
 County Council

PROJECT: A1307 HAVERHILL TO CAMBRIDGE CORRIDOR STUDY SUSTAINABLE TRANSPORT IMPROVEMENTS

TITLE: PUBLIC REALM ENHANCEMENT-HIGH STREET LINTON

SCALE @ A1	1:500	CHECKED	AKM	APPROVED	SR
DWG FILE	2014-GA-LTN-02.DWG	DESIGNER	MW	DATE	February 17
PROJECT NO	70012014	DRAWING NO	2014-GA-LTN-02	REV	B

© WSP Group Ltd