
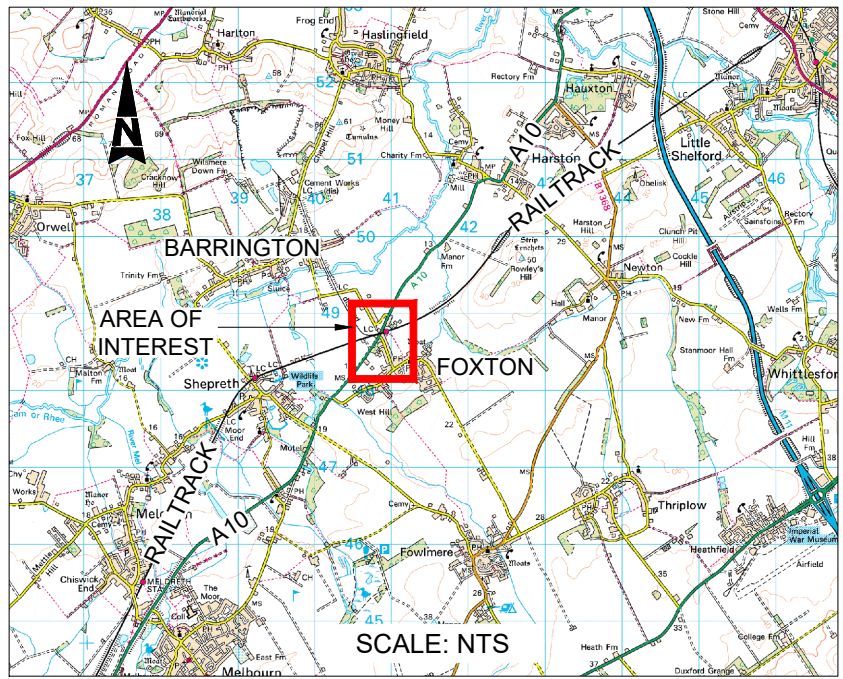


DO NOT SCALE

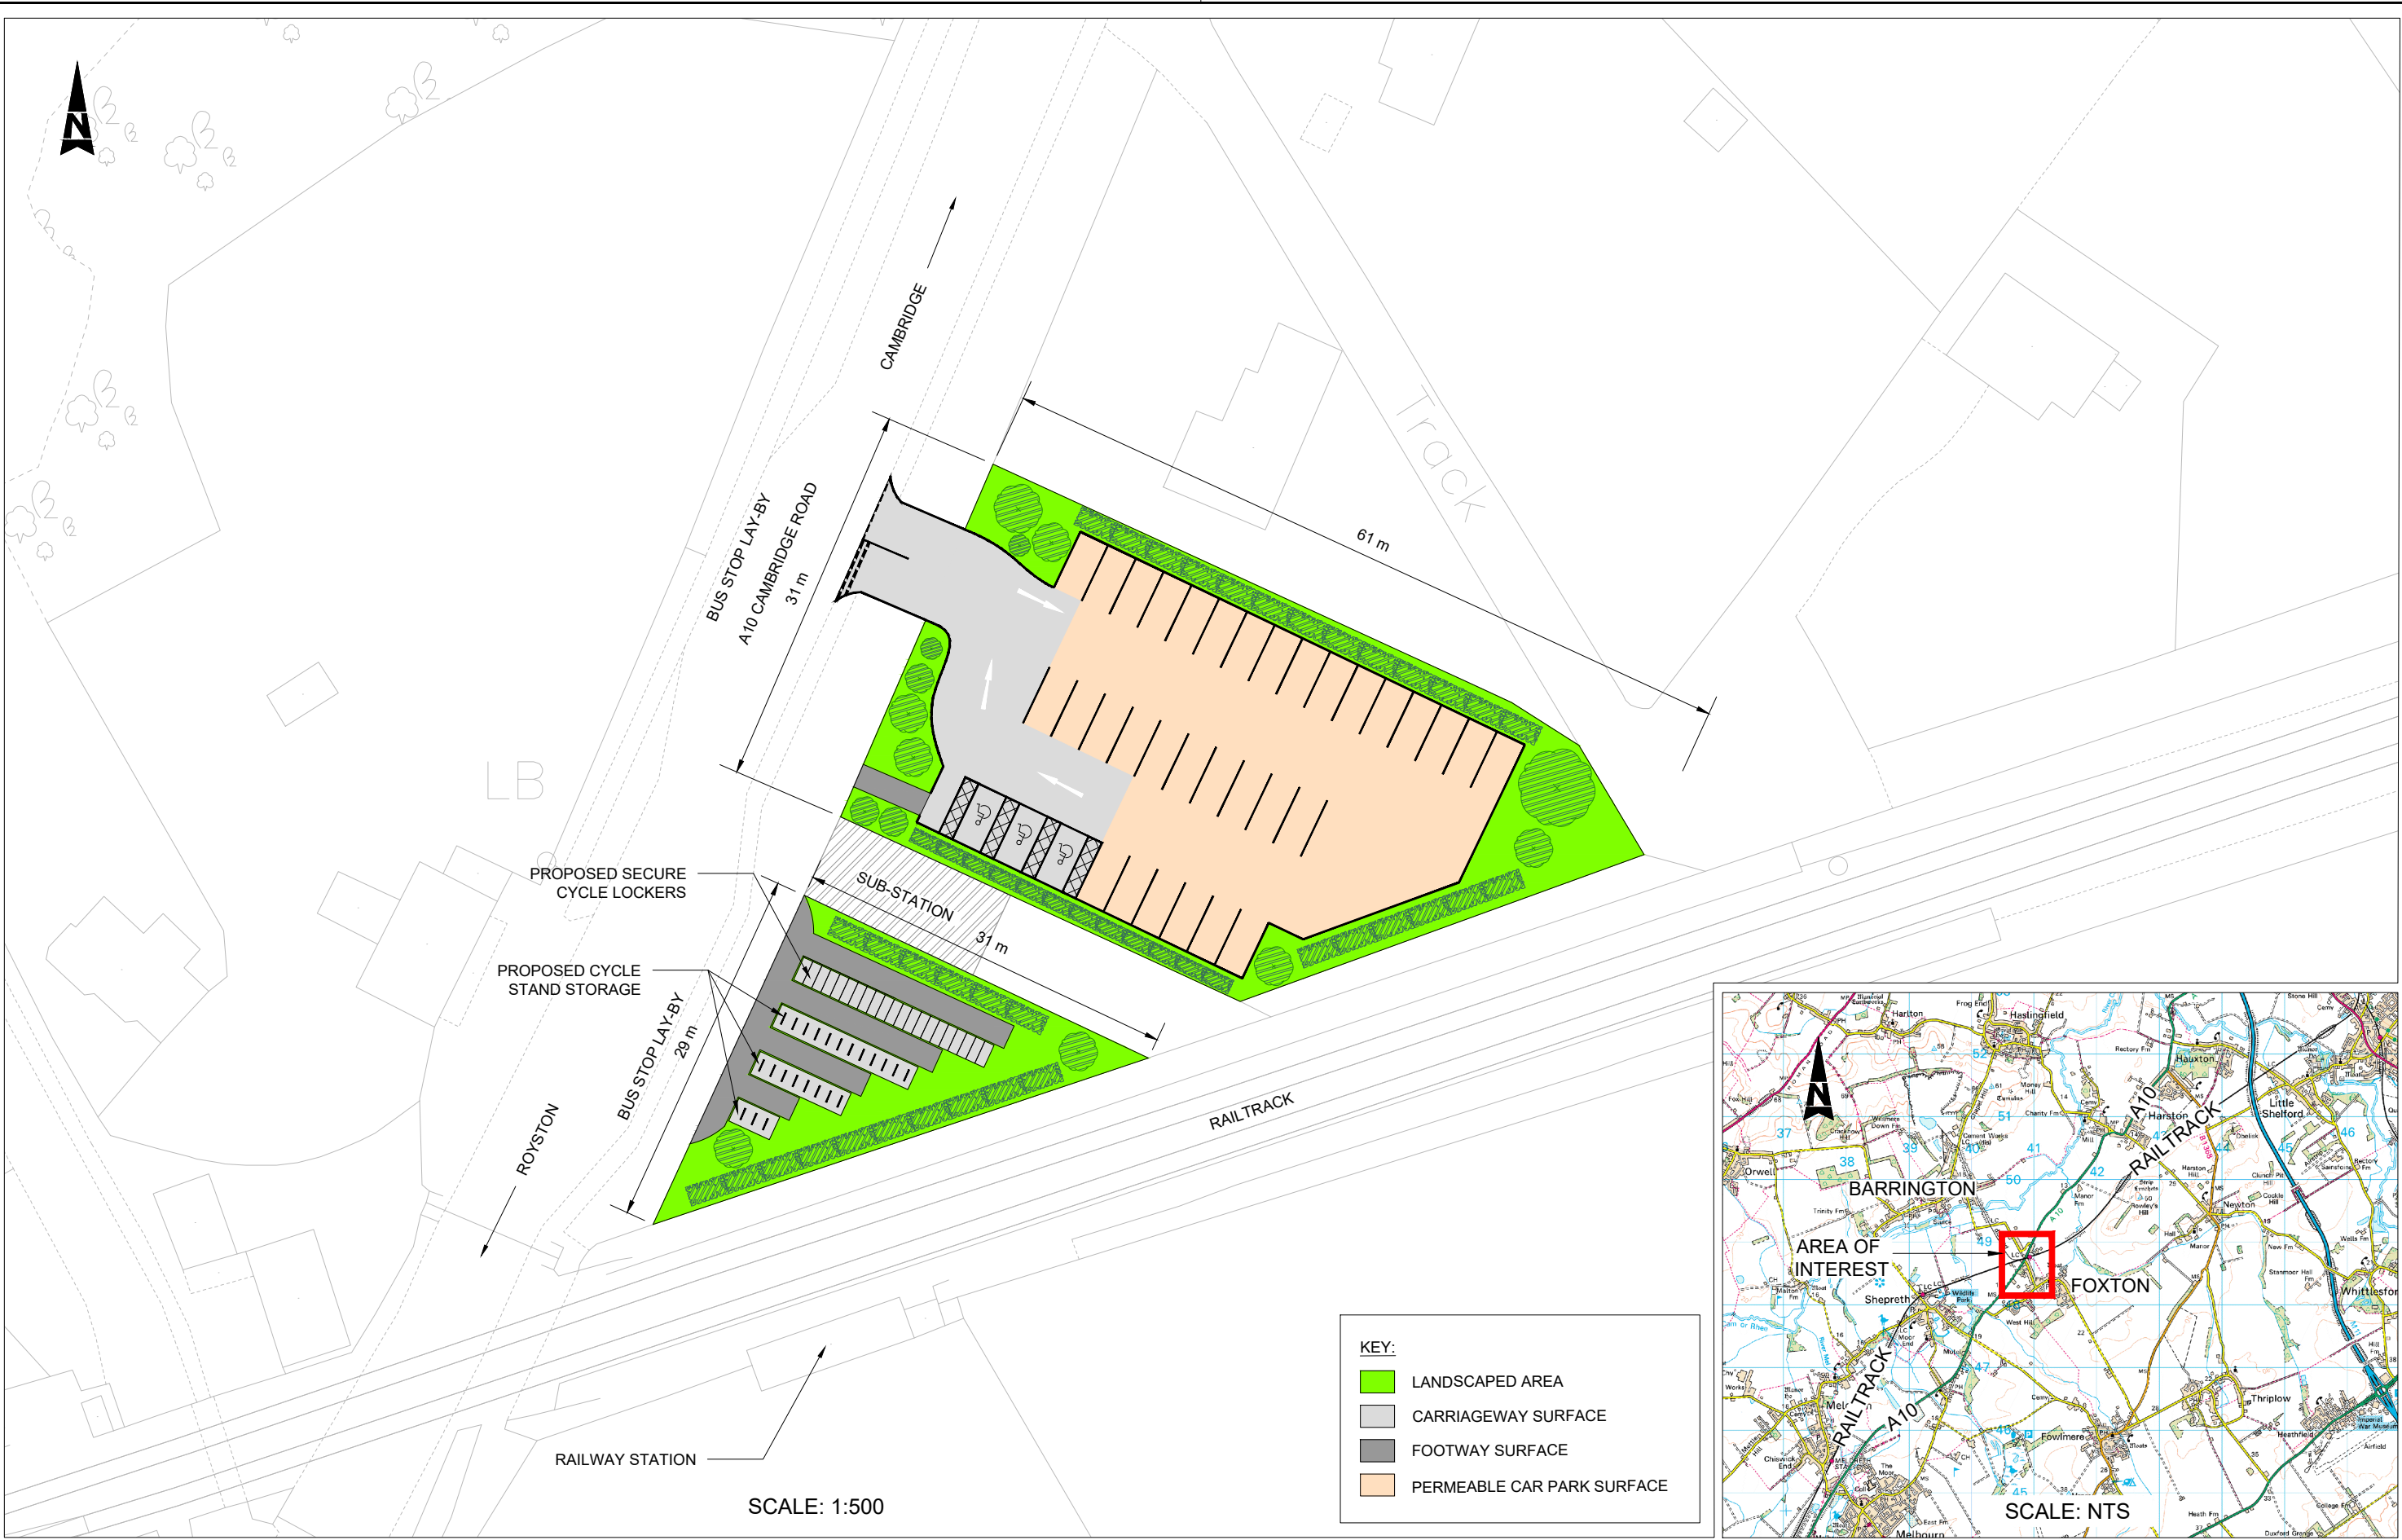

KEY:

LANDSCAPED AREA

CARRIAGEWAY SURFACE

FOOTWAY SURFACE

PERMEABLE CAR PARK SURFACE

NOTES

1. DIMENSIONS ARE IN METRES UNLESS STATED OTHERWISE

2. PROVISION OF 3 DISABLED PARKING BAYS (2.4m WIDE, 4.8m LONG WITH 1.2m SHARED SPACE BETWEEN BAYS).

3. 32 STANDARD PARKING BAYS (2.4m WIDE, 4.8m LONG)

A	INITIAL DRAWING	JS	Sept17	CW	NM	I	FOR INFORMATION	29/9/17	NM
Rev	Description	By	Date	Chk'd	Auth	Rev	Purpose of Issue	Date	Auth

GREATER CAMBRIDGE PARTNERSHIP

Growing and sharing prosperity

Delivering our City Deal

Cambridgeshire Highways

Unit 1A, Vantage House

Washingley Road

Huntingdon

PE29 6SR

Tel: (01223) 814400

cambridgeshirehighways@skanska.co.uk

Project

SOUTH CAMBRIDGESHIRE RURAL TRAVEL HUBS

Title		APPENDIX B5 FOXTON CONCEPTUAL LAYOUT			
Original Scale		Designed/Drawn	Checked	Authorised	
AS SHOWN		JS	CW	NM	
Date		29/9/17	Date	29/9/17	Date
Status		Drawing Number			Rev
I		5100772/CL05			A