
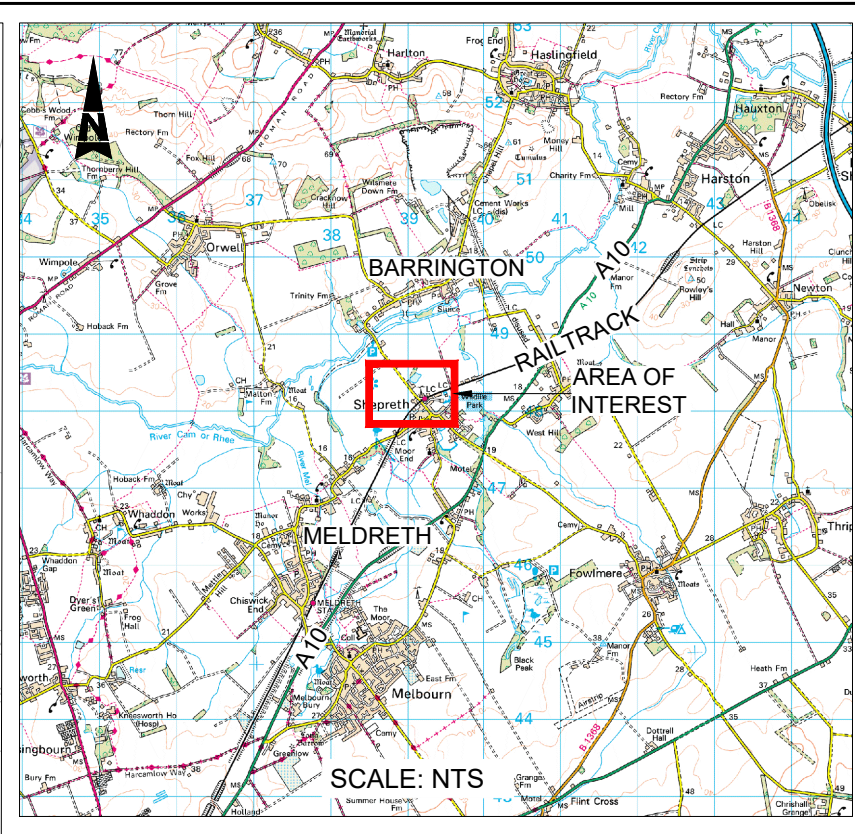


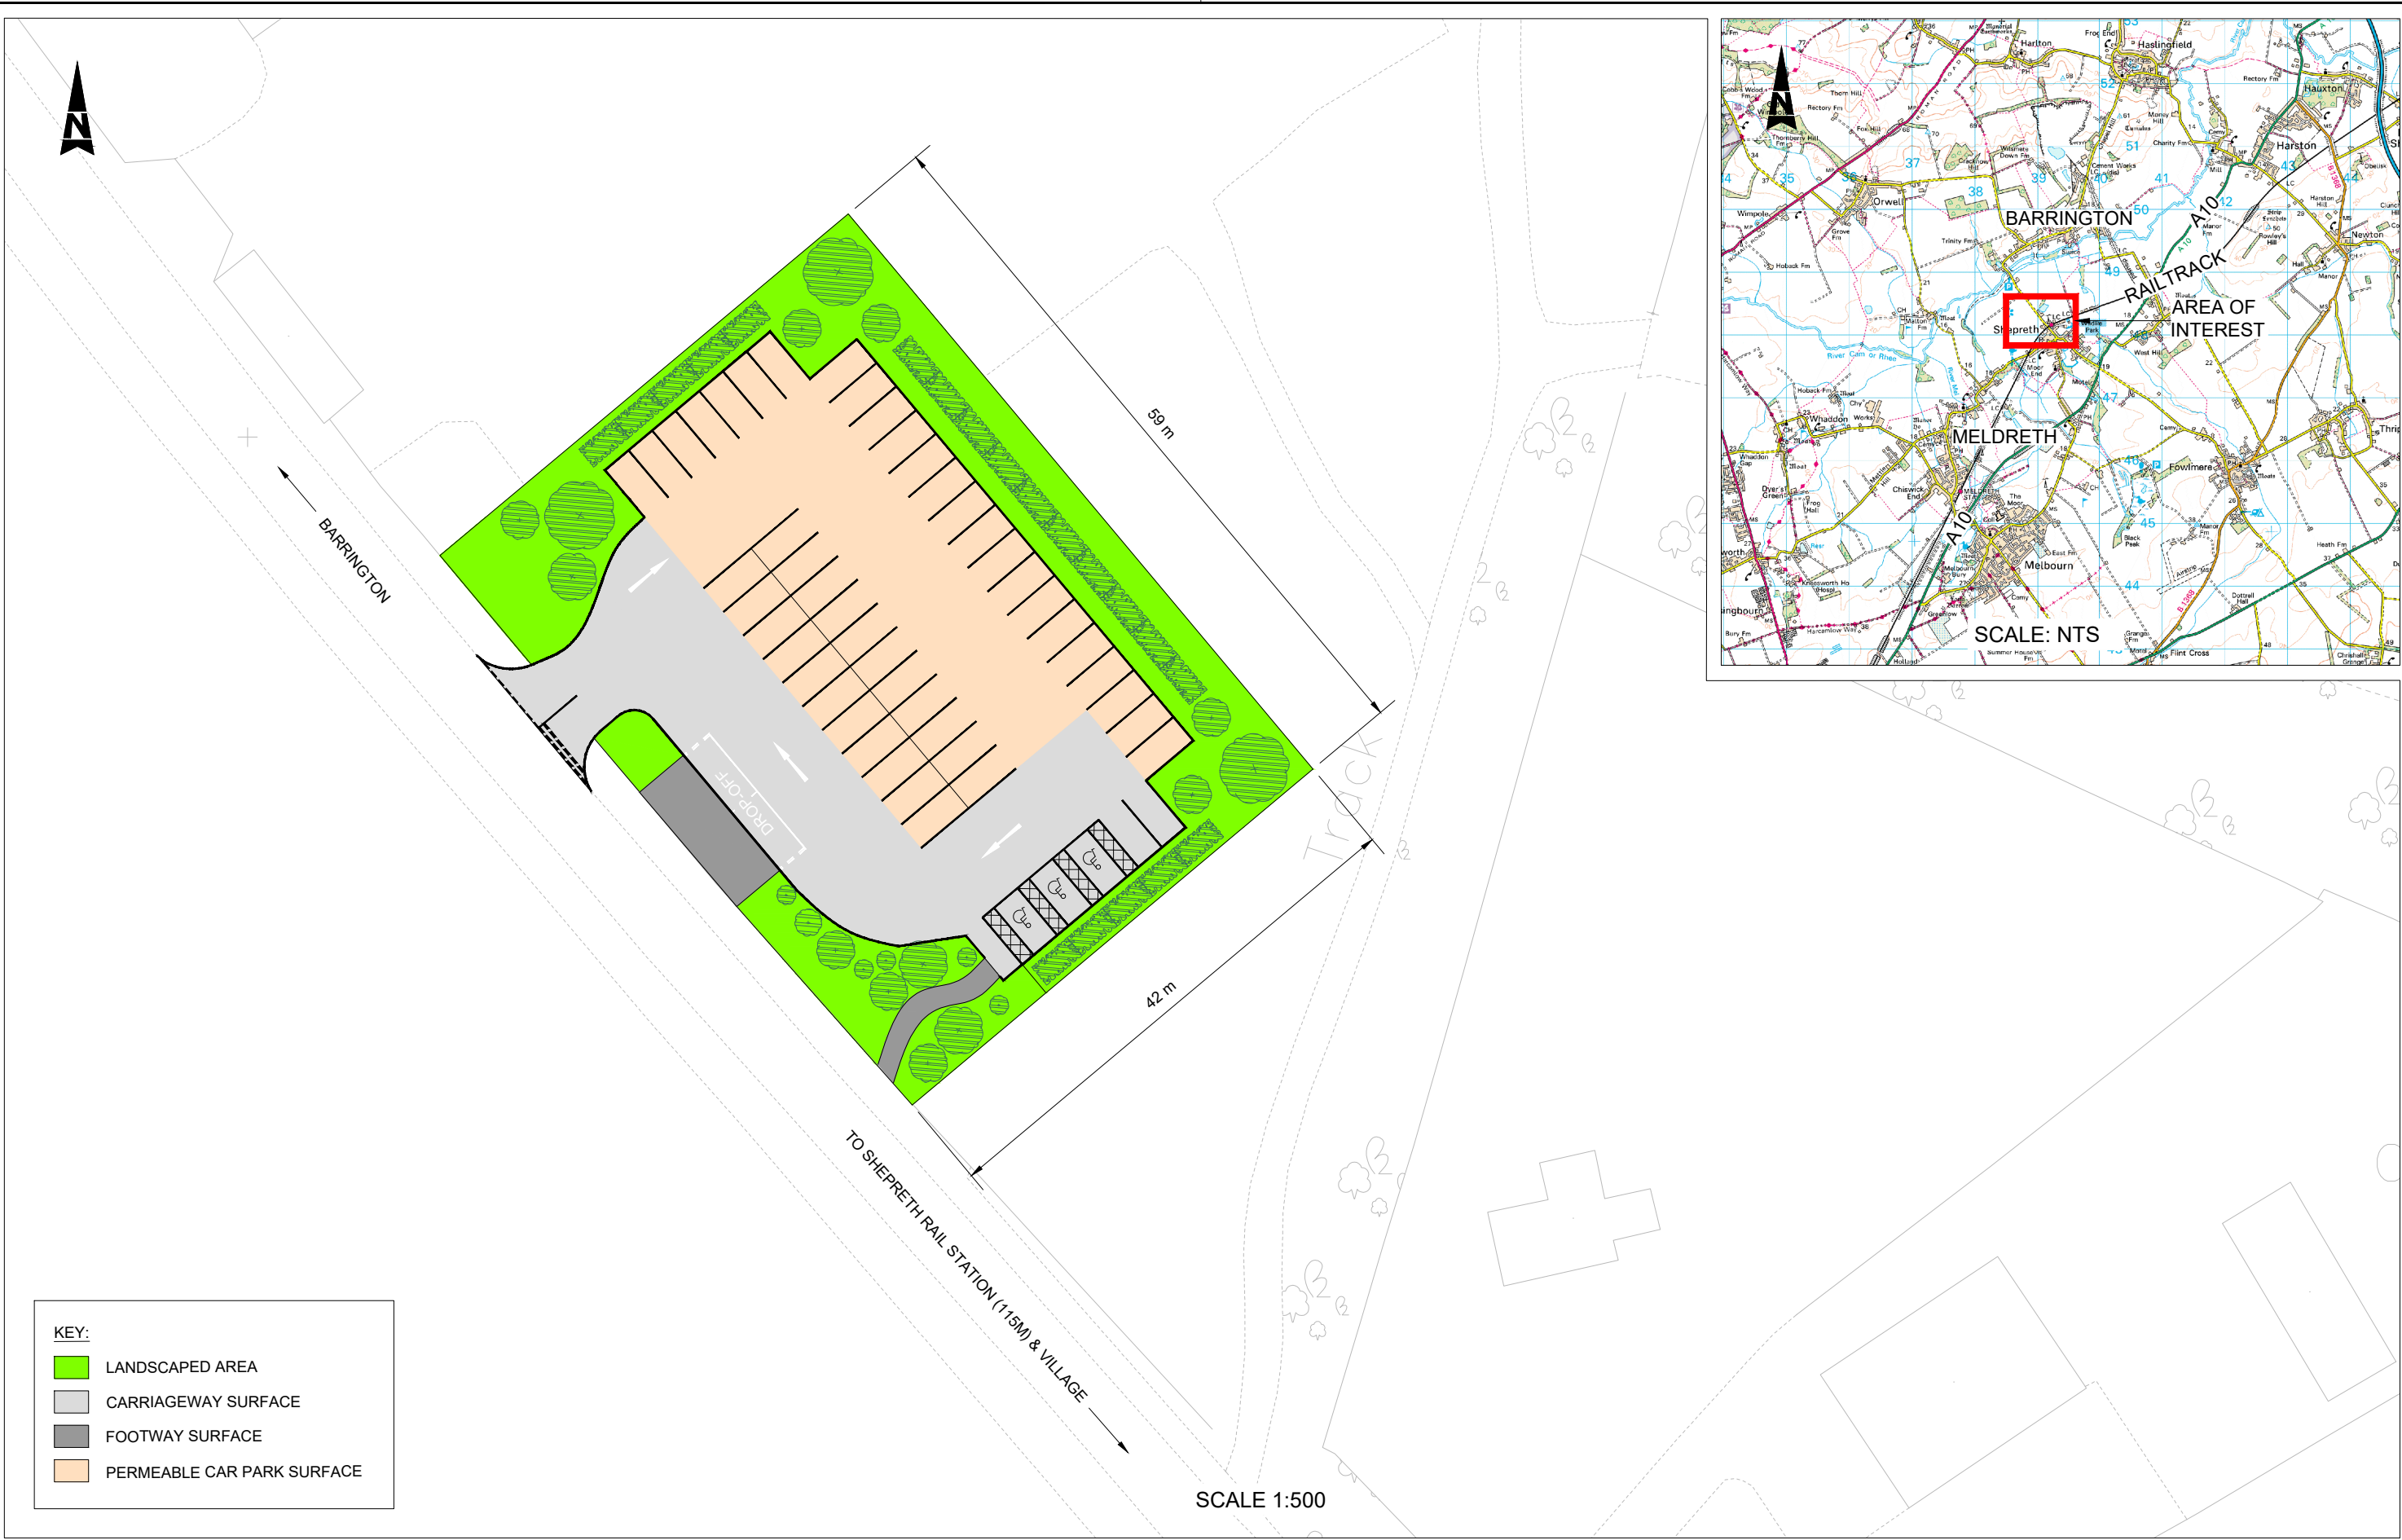

KEY:

LANDSCAPED AREA

CARRIAGEWAY SURFACE

FOOTWAY SURFACE

PERMEABLE CAR PARK SURFACE

- NOTES
1. DIMENSIONS ARE IN METRES UNLESS STATED OTHERWISE
2. PROVISION OF 3 DISABLED PARKING BAYS (2.4m WIDE, 4.8m LONG WITH 1.2m SHARED SPACE BETWEEN BAYS).
3. 48 STANDARD PARKING BAYS (2.4m WIDE, 4.8m LONG)

A	INITIAL DRAWING	JS	Sep17	CW	NM	I	FOR INFORMATION	29/9/17	NM
Rev	Description	By	Date	Chk'd	Auth	Rev	Purpose of Issue	Date	Auth

Client



GREATER
CAMBRIDGE
PARTNERSHIP

Growing and sharing prosperity
Delivering our City Deal

Cambridgeshire Highways

Unit 1A, Vantage House
Washingley Road
Huntingdon
PE29 6SR

Tel: (01223) 814400
cambridgeshirehighways@skanska.co.uk

Project

SOUTH CAMBRIDGESHIRE
RURAL TRAVEL HUBS

Title		APPENDIX B3 SHEPRETH CONCEPTUAL LAYOUT			
Original Scale		Designed/Drawn	Checked	Authorised	
AS SHOWN		JS	CW	NM	
		Date 29/9/17	Date 29/9/17	Date 29/9/17	
Status	Drawing Number				Rev
I	5100772/CL03				B