
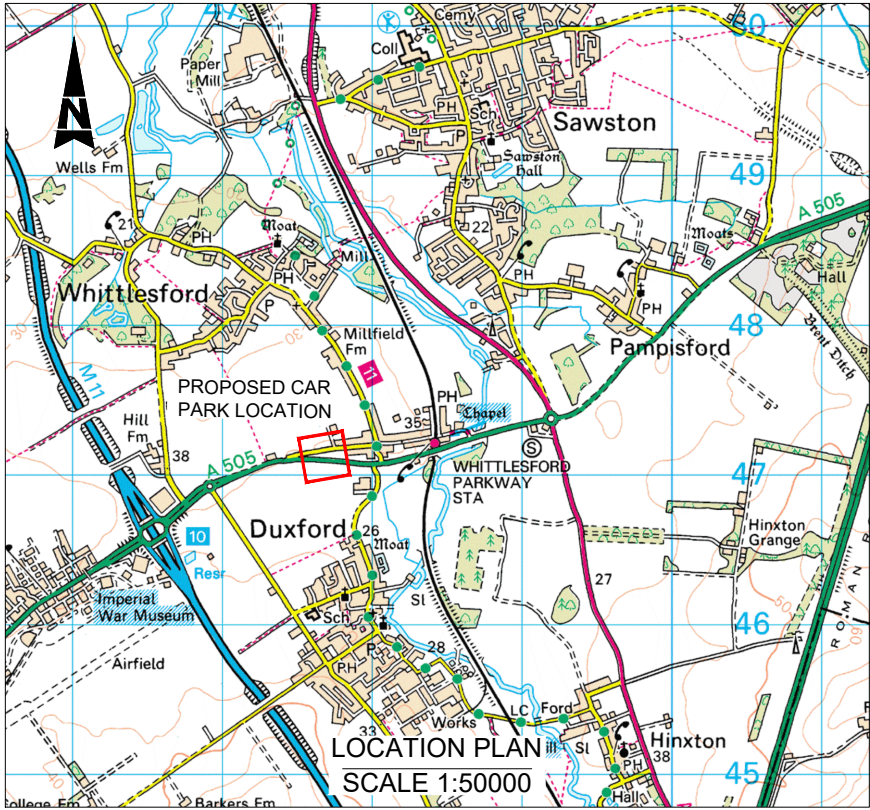


DO NOT SCALE

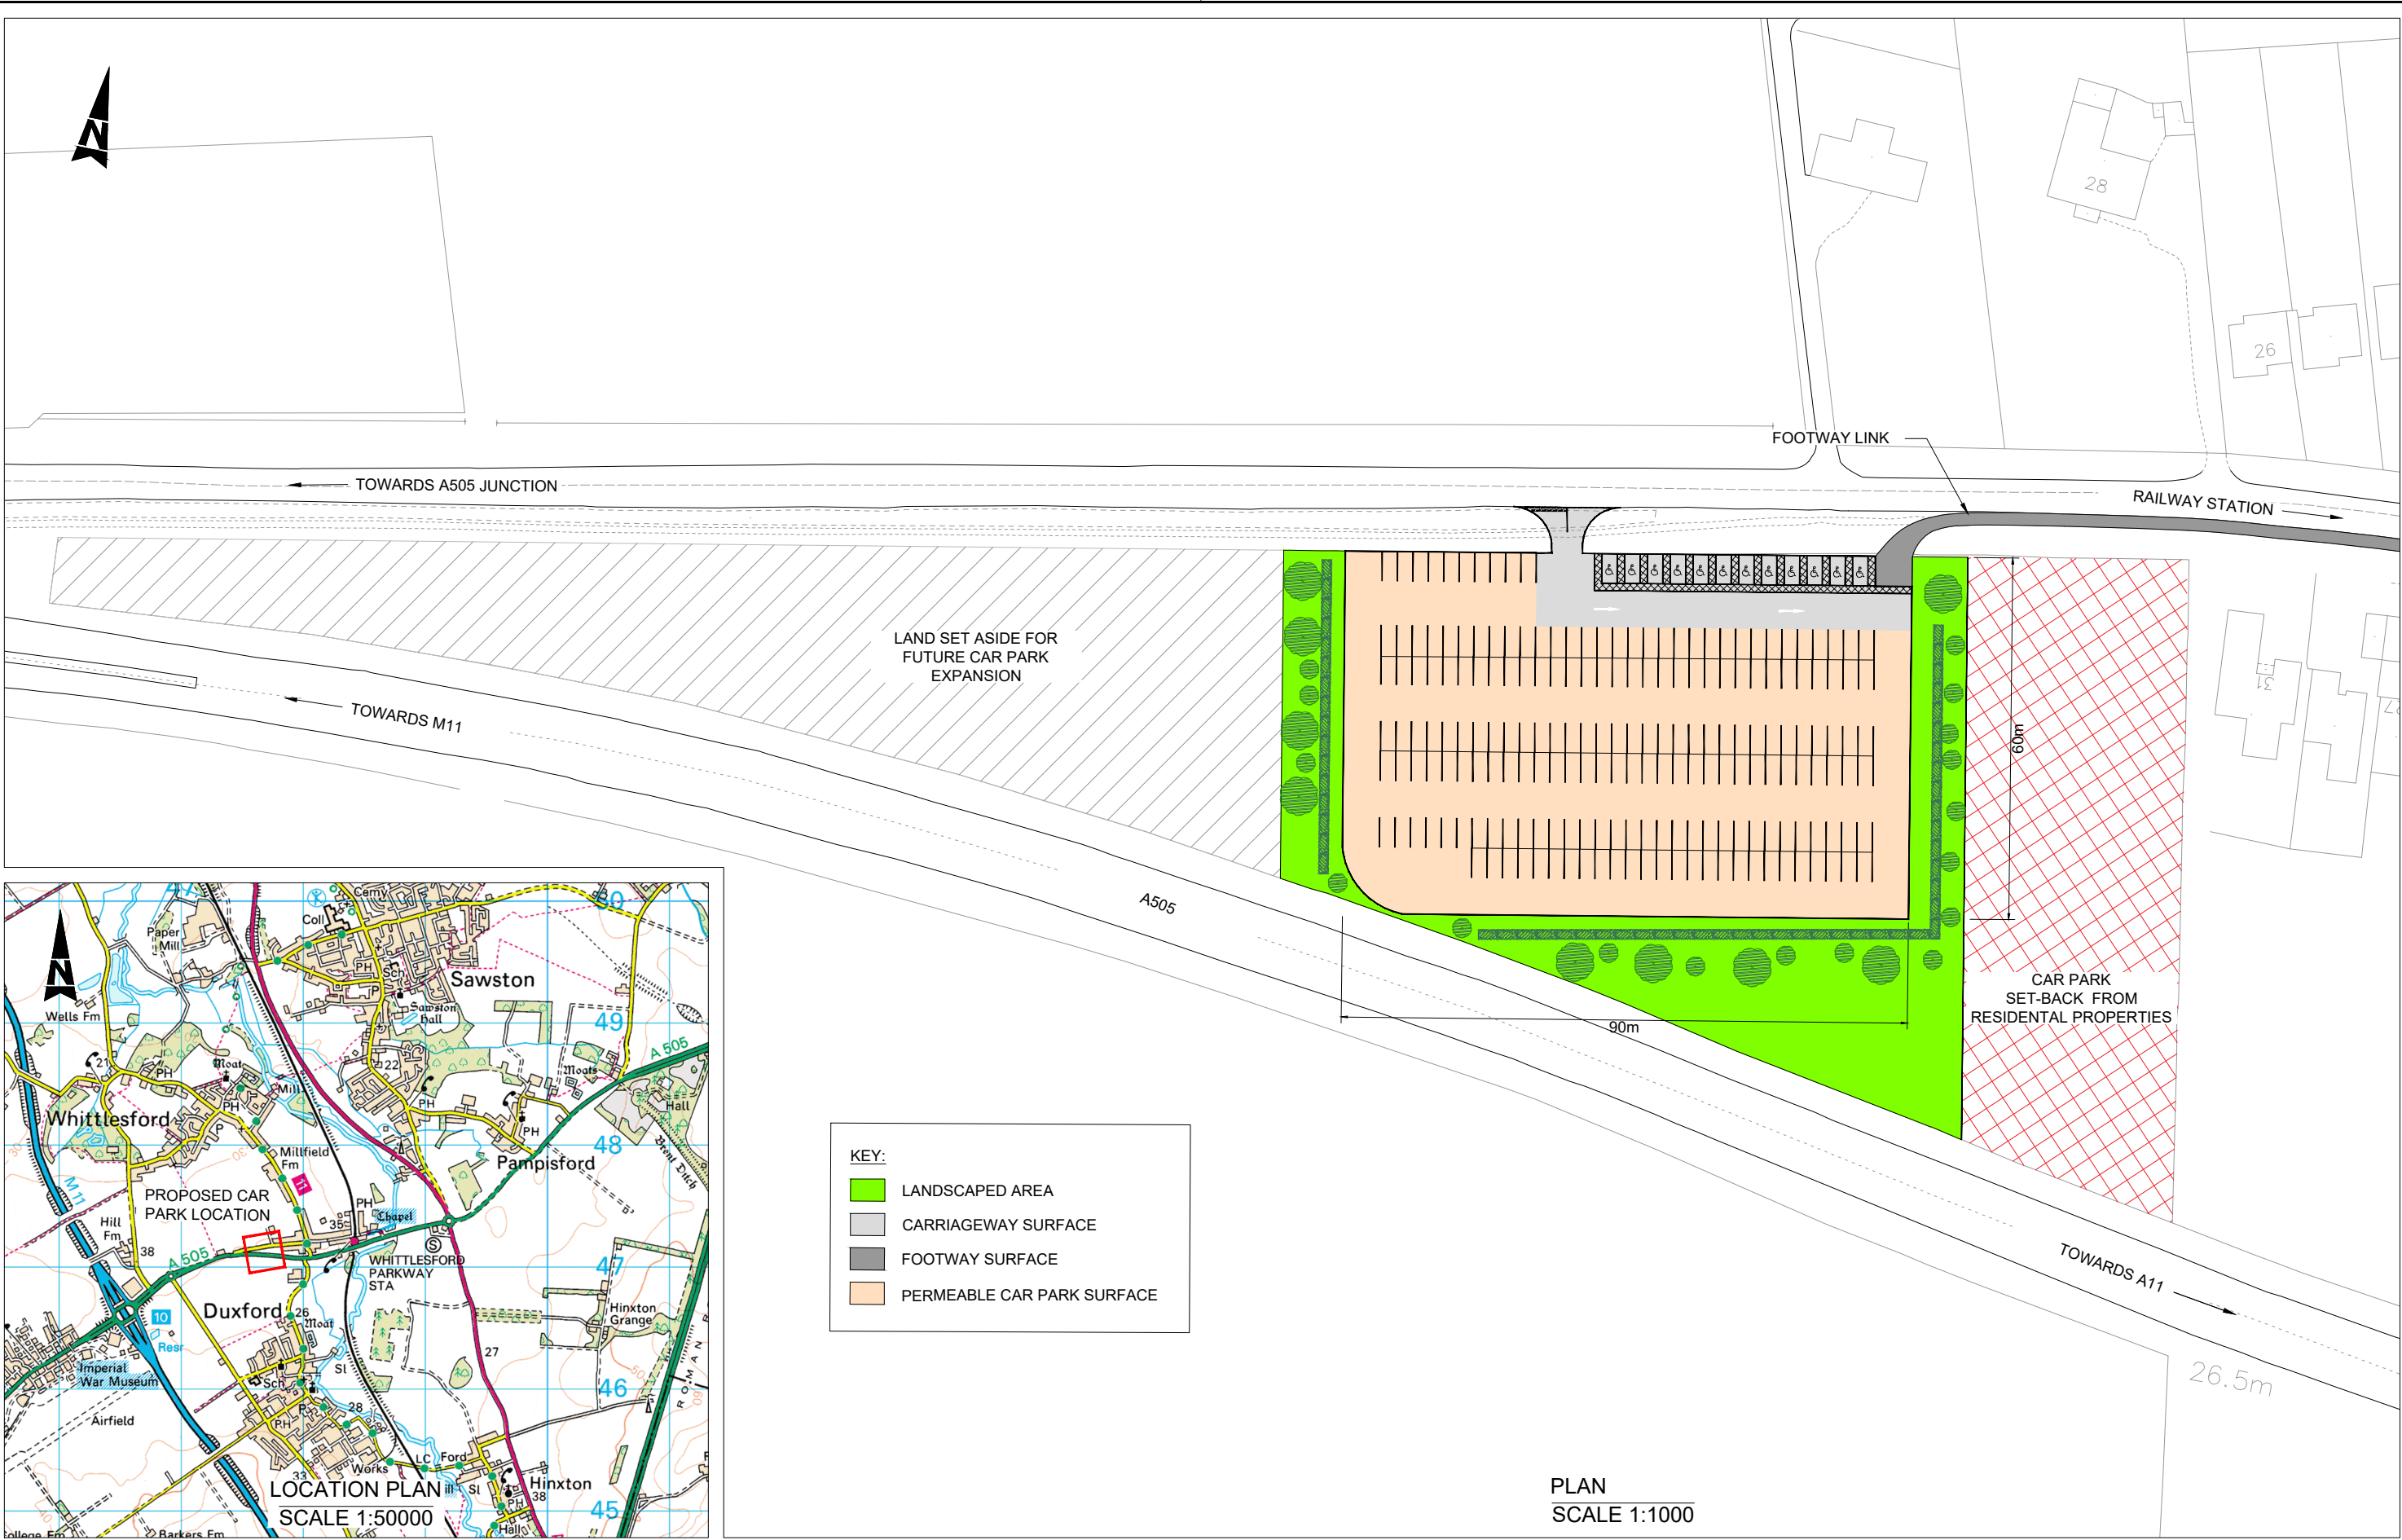

KEY:

- LANDSCAPED AREA
- CARRIAGEWAY SURFACE
- FOOTWAY SURFACE
- PERMEABLE CAR PARK SURFACE

PLAN
SCALE 1:1000

NOTES

1. DIMENSIONS ARE IN METRES UNLESS STATED OTHERWISE

2. PROVISION OF 12 DISABLED PARKING BAYS (2.4m WIDE, 4.8m LONG WITH 1.2m SHARED SPACE BETWEEN BAYS).

3. 196 STANDARD PARKING BAYS (2.4m WIDE, 4.8m LONG)

A	INITIAL DRAWING	JS	Sept17	CW	NM	I	FOR INFORMATION	29/9/17	NM
Rev	Description	By	Date	Chk'd	Auth	Rev	Purpose of Issue	Date	Auth

GREATER CAMBRIDGE PARTNERSHIP

Growing and sharing prosperity

Delivering our City Deal

Cambridgeshire Highways

Unit 1A, Vantage House
Washingley Road
Huntingdon
PE29 6SR
Tel: (01223) 814400
cambridgeshirehighways@skanska.co.uk

Project

SOUTH CAMBRIDGESHIRE RURAL TRAVEL HUBS

Title		APPENDIX B7 WHITTLESFORD CONCEPTUAL LAYOUT			
Original Scale	Designed/Drawn	Checked	Authorised		
AS SHOWN	JN	CW	NM		
Status	Drawing Number		Rev		
I	5100772/CL07		A		